


B:\1802218\1802218 - Ontario Shores Powerhouse\1802218-Ontario Shores Powerhouse\RV72018-ARCH-1.rvt
8/14/2019 10:41:48 AM

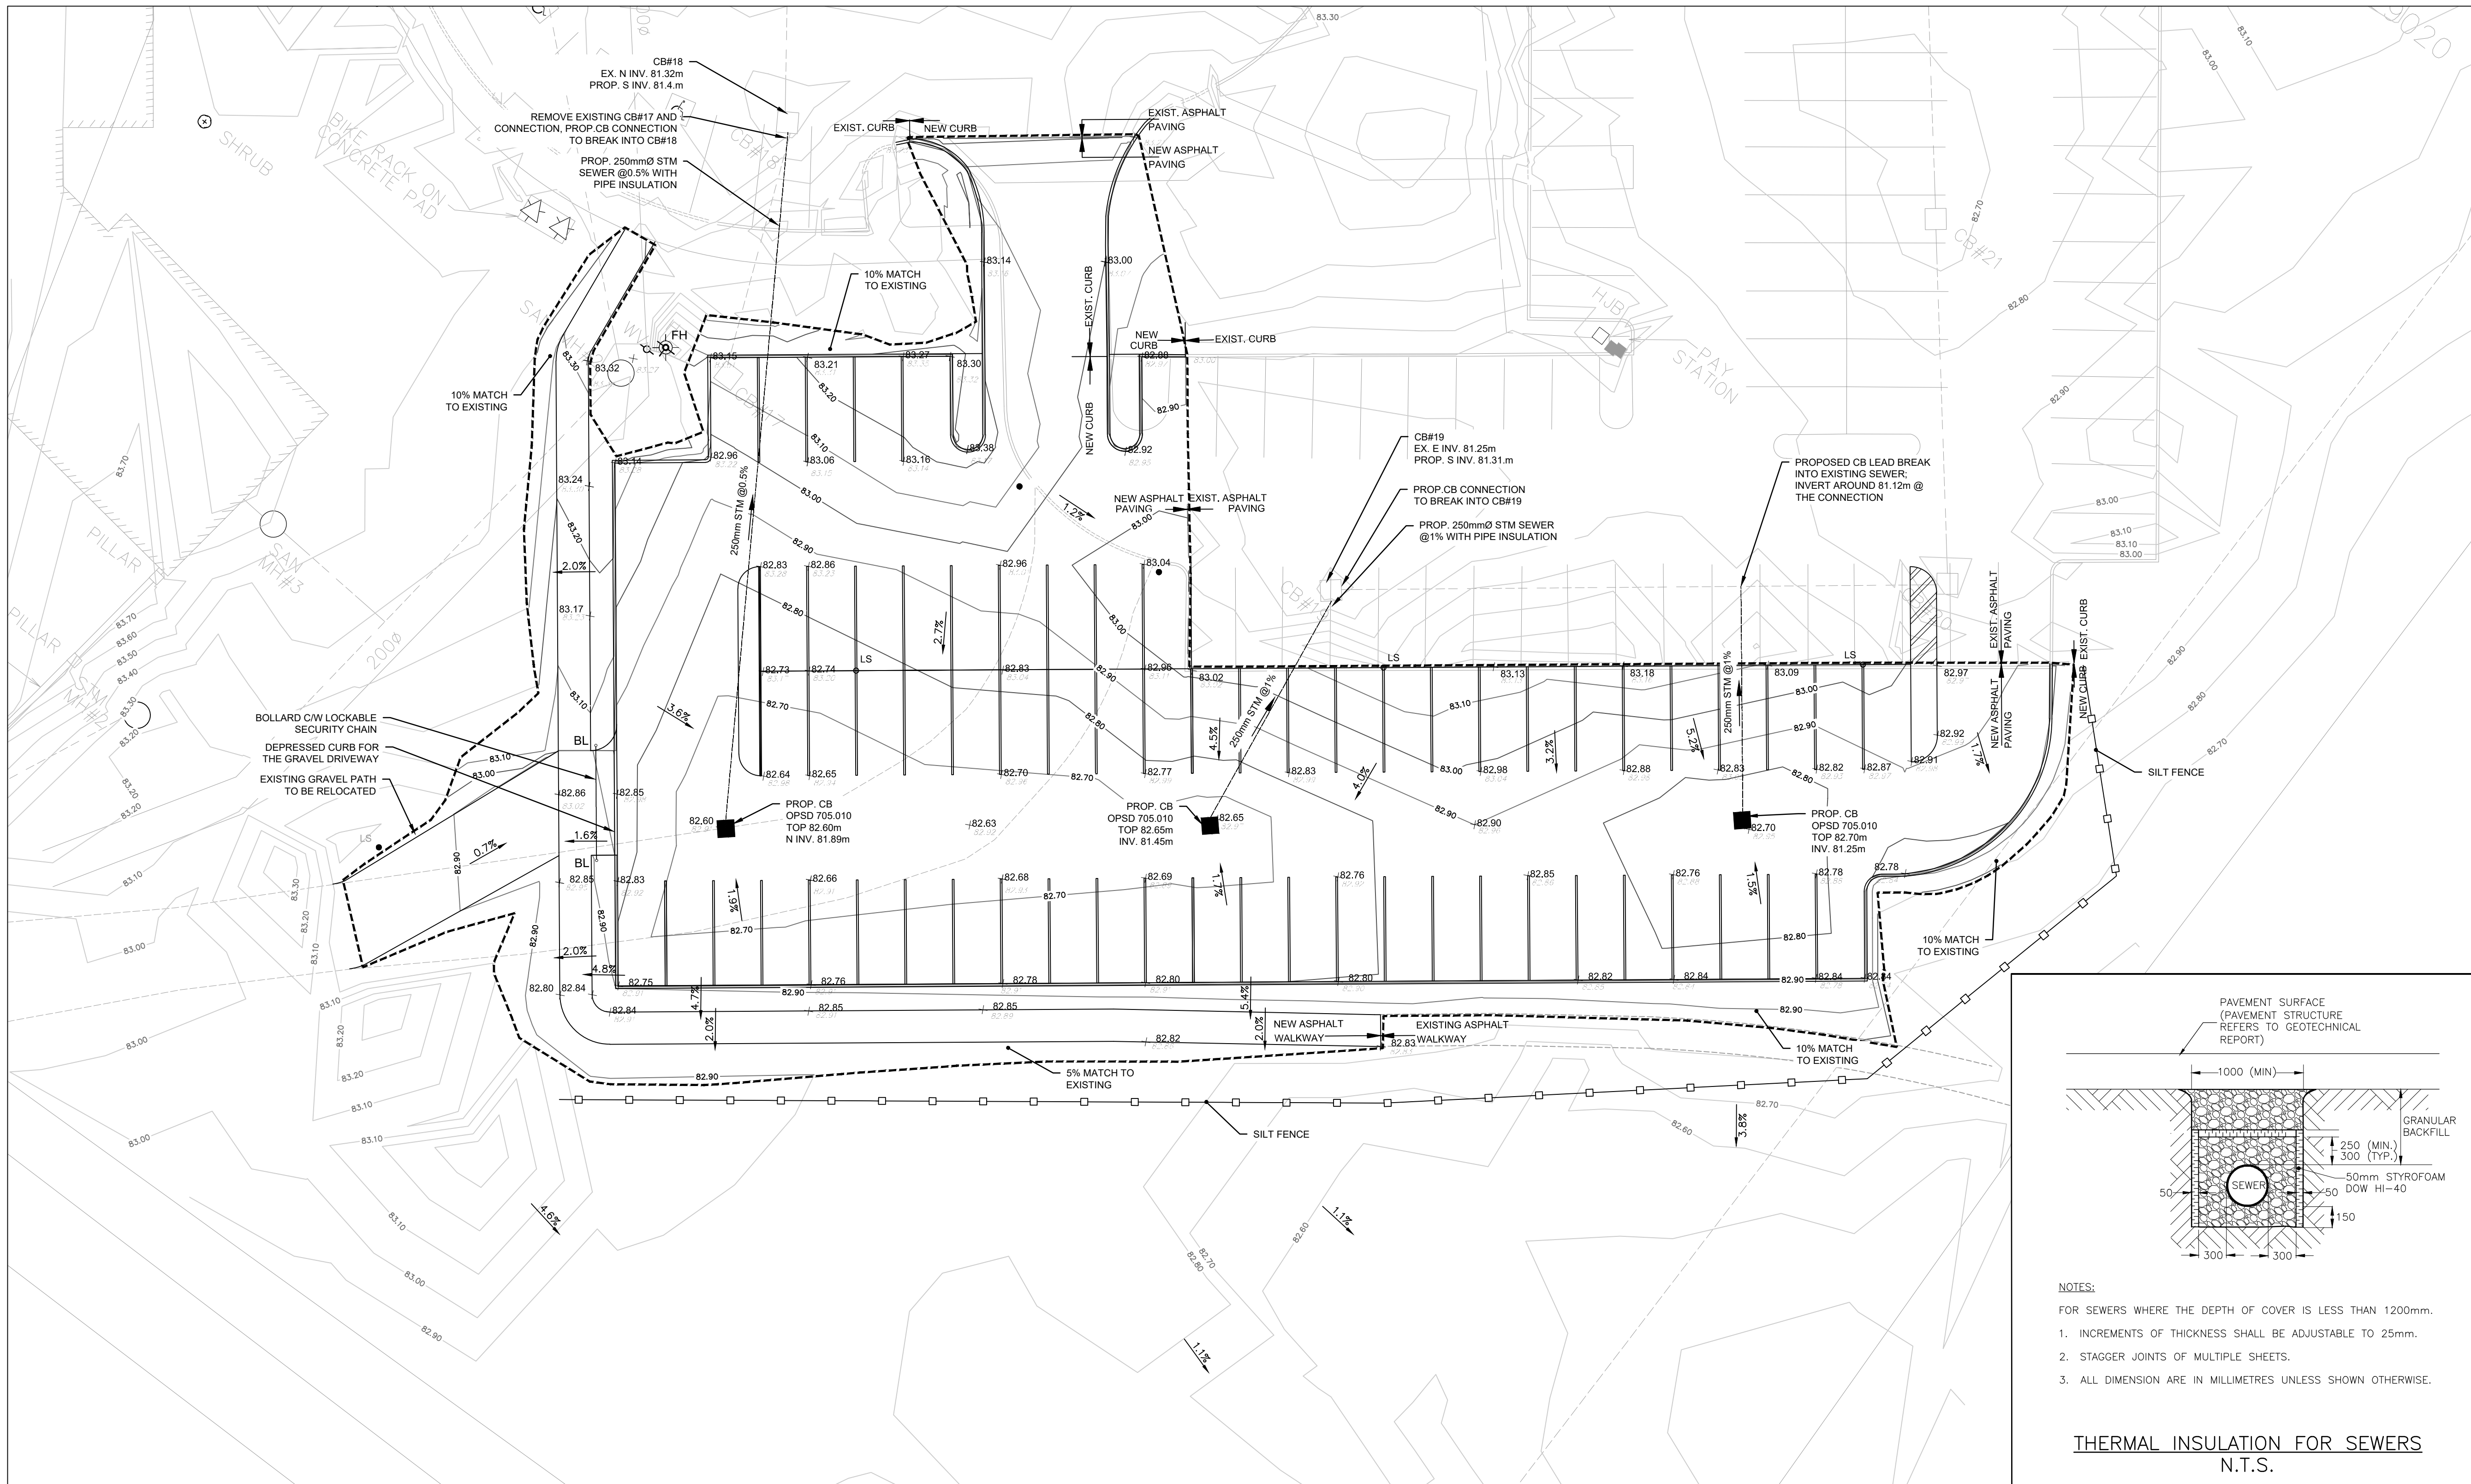

Key Plan:

Consultant:

MH MORRISON HERSHFIELD

Suite 300, 125 Commerce Valley Drive
Markham, ON L3T 7W4
Tel: (416)499-3110 Fax: (416)499-9658

Seal:

LEGEND:

EX CATCHBASIN
EX HYDRO JUNCTION BOX
EX HANDWELL
EX MANHOLE
EX TELEPHONE MANHOLE
EX LIGHT STANDARD
EX TELEPHONE PEDESTAL
EX FIRE HYDRANT
EX WATER VALVE
EX HYDRO MANHOLE
EX SANITARY MANHOLE
EX STORM MANHOLE
EX WATER MANHOLE
EX TREE

CB
HJB
HW
MH
TMH
LS
PED
H
WV
HMH
SAN MH
STM MH
WMH
•

EX. PROPERTY BOUNDARY
EXTENT OF PROP. GRADING
PROPOSED ELEVATION
EXISTING ELEVATION
PROPOSED STM CATCHBASIN AND SEWER CONNECTION

2 ISSUED FOR TENDER OCT 23/19 23/10/2019 MH
1 ISSUED FOR REVIEW OCT 11/19 11/10/2019 MH
REV DESCRIPTION DATE BY

DO NOT SCALE DRAWINGS. CONTRACTOR MUST VERIFY ALL DIMENSIONS AND ADVISE CONSULTANTS OF ANY ERRORS OR OMISSIONS. NO VARIATIONS OR MODIFICATIONS TO WORK SHOWN SHALL BE IMPLEMENTED WITHOUT PRIOR WRITTEN APPROVAL. ALL PREVIOUS ISSUES OF THIS DRAWING ARE SUPERSEDED BY THE LATEST REVISION. ALL DRAWINGS AND SPECIFICATIONS REMAIN THE PROPERTY OF MORRISON HERSHFIELD LIMITED.

Client:

Ontario Shores
Centre for Mental Health Sciences

Project:

NEW POWERHOUSE
700 GORDON STREET, WHITBY, ON L1N 5S9

Sheet Title:

**GRADING PLAN
SOUTH PARKING LOT**

Drawn By: J.Z. Date: 18/10/2019
Designed By: J.Z. Checked By: P.L.
Scale: 1:200 File Path: B:\1802218\1802218 - Ontario Shores Powerhouse\RV72018-ARCH-1.rvt
Project No: 1802218 Drawing No: C101