




1 KEY - MAIN FLOOR PLAN
SCALE: 1:200

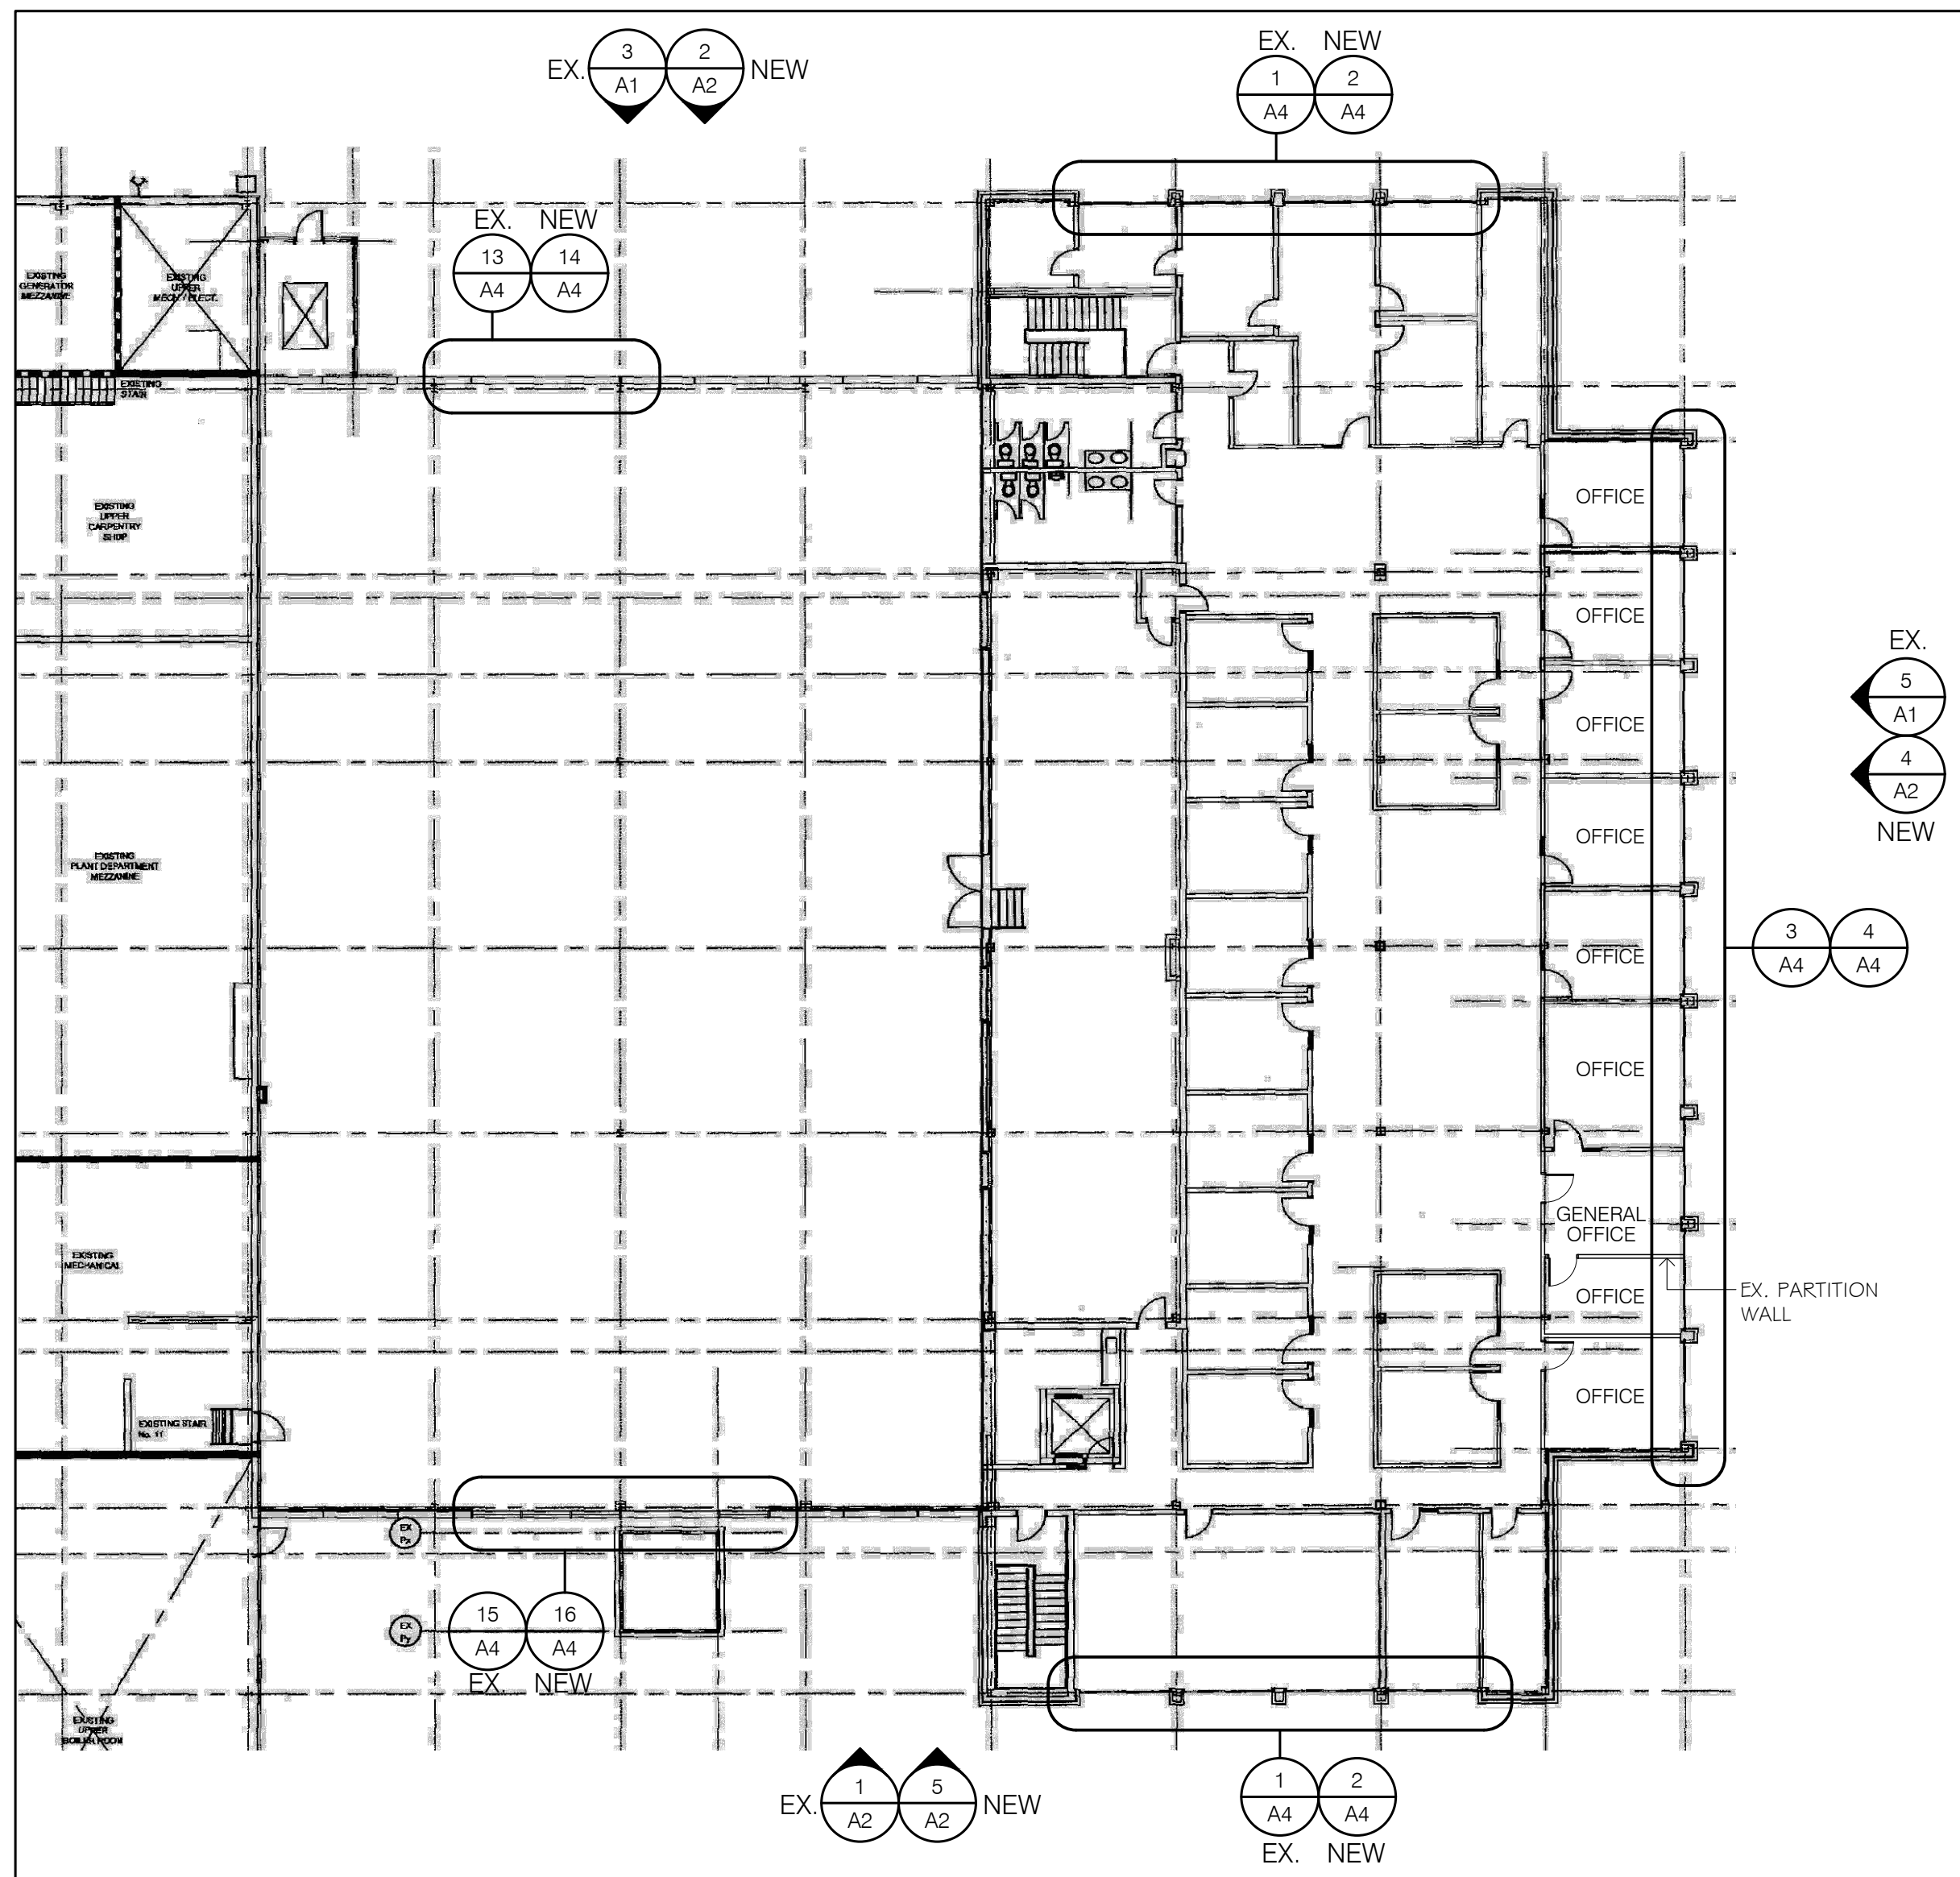


2 KEY - SECOND FLOOR PLAN
SCALE: 1:200

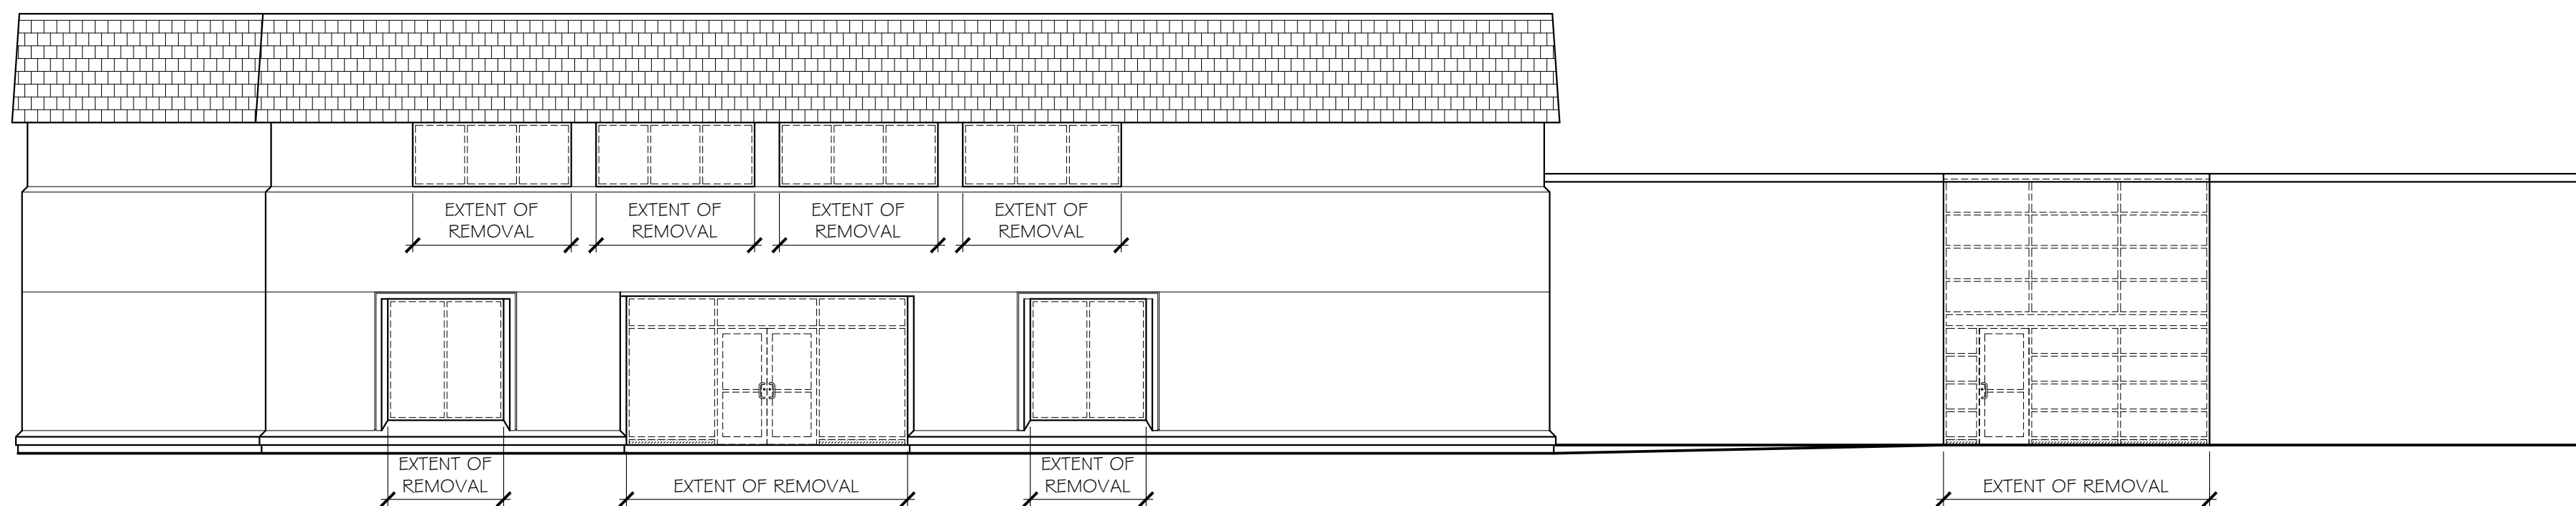

3 EXISTING WEST ELEVATION - DEMOLITION
SCALE: 1:100

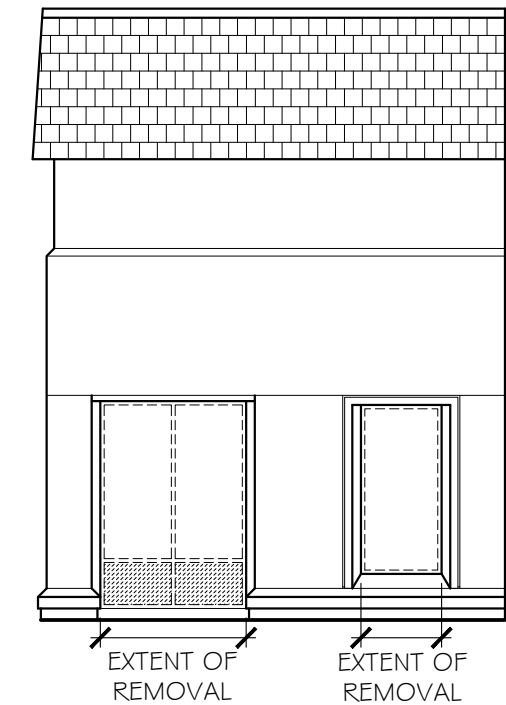

4 SOUTH ELEVATION
SCALE: 1:100

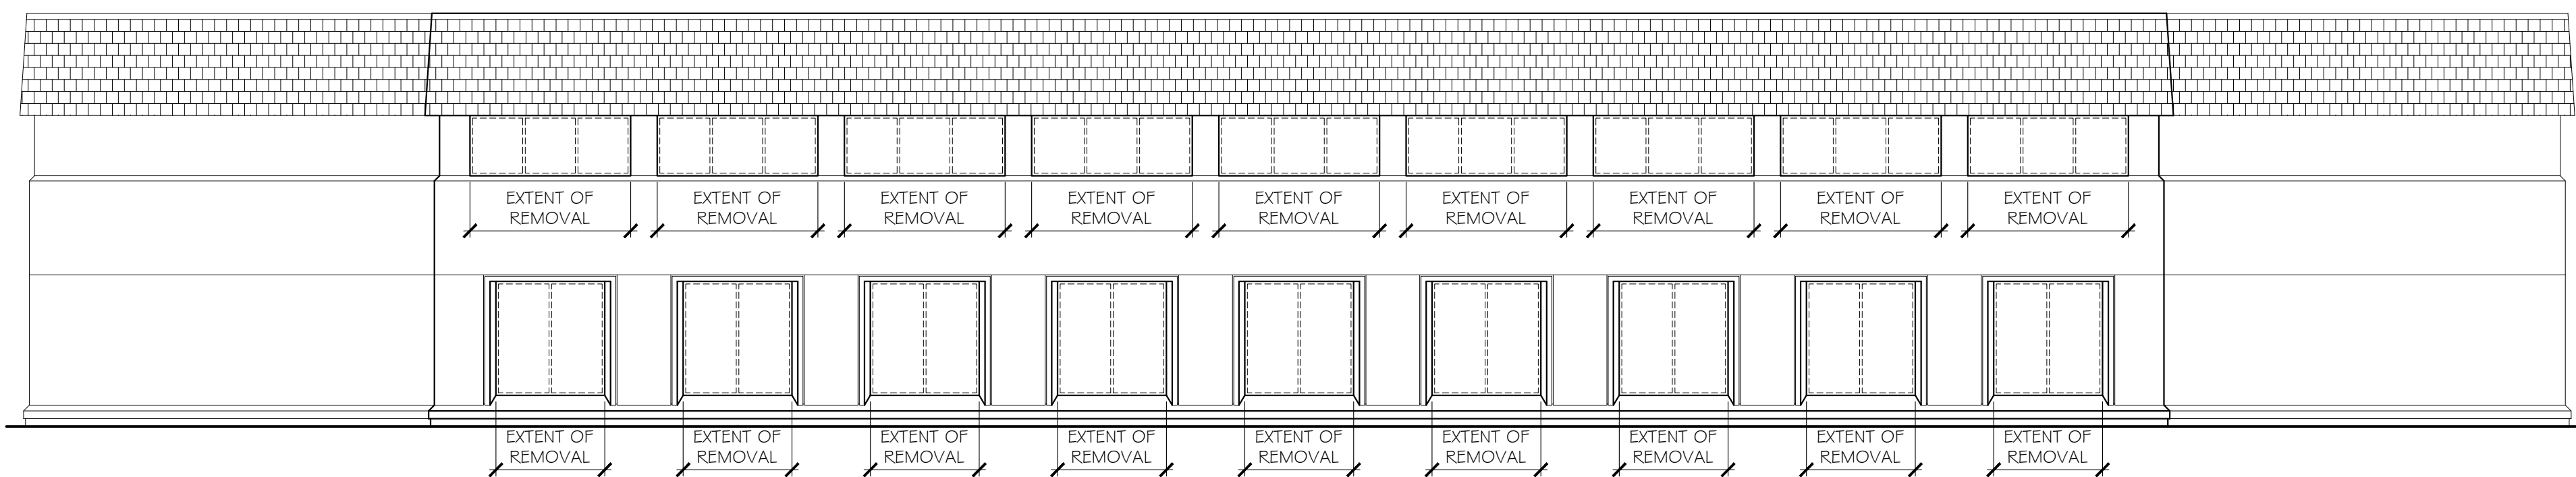

5 EXISTING NORTH ELEVATION - DEMOLITION
SCALE: 1:100

SHORTFORMS
EX. = EXISTING
OB = OBSCURE GLASS
DEMO. = DEMOLITION
ELEV. = ELEVATION
VERT. = VERTICAL
A.T. = ACOUSTIC TILE
P.T. = PRESSURE TREATED
CLG = CEILING
G.B. = GYPSUM BOARD
H.M. = HOLLOW METAL

WILCOX ARCHITECTS INC.
74 LINDSAY ST. SOUTH
LINDSAY, ONTARIO
PHONE: 705-328-0175
wilcox.off@gmail.com

ONTARIO ASSOCIATION OF ARCHITECTS
CLARENCE WILCOX
LICENCE 3966

PROJECT NORTH

Peterborough Victoria Northumberland and Clarington Catholic District School Board

DRAWING LIST
A1-A4 PETER L. ROACH CATHOLIC EDUCATION CENTRE - PETERBOROUGH
A5-A8 ST. ANNE C.E.S. - PETERBOROUGH
A9-A13 ST. JOSEPH C.E.S. - COBOURG

GENERAL NOTES

- ALL DIMENSIONS/SECTION PROFILES ARE APPROXIMATE AND FOR GENERAL REFERENCE ONLY. CONFIRM ALL DIMENSIONS/DETAILS ON SITE.
- PROVIDE TEMPORARY HOARDINGS AS REQUIRED TO PROTECT THE BUILDING FROM THE ELEMENTS. MAINTAIN THE SECURITY OF THE BUILDING AT ALL TIMES.
- REPAIR ALL DAMAGES INCURRED DUE TO RENOVATIONS AND FINISH TO MATCH EXISTING.
- REMOVAL AND REINSTALLATION OF ALL DRAPERIES/RODS & FURNITURE BY OWNER U.O.N.
- ALL WORK TO MEET OR EXCEED O.B.C. STANDARDS.

TYPICAL NOTES

DEMOLITION

- REMOVE AND DISPOSE OFF SITE, EXISTING ALUMINUM WINDOWS/FRAMES, SASHES, SCREENS, VERTICAL/HORIZONTAL MULLIONS, SPANDRELS, ANCHORS AND CAULKING. REMOVE DOORS/FRAMES & THRESHOLDS AS NOTED.
- REMOVE RUST/CLEAN EX. STEEL UNITS ABOVE NEW WINDOWS PRIOR TO INSTALLATION. PRIME & PAINT.

NEW WORK

- SUPPLY AND INSTALL FACTORY ASSEMBLED AND PREFINISHED EXTRUDED ALUMINUM WINDOWS/SPANDRELS, DOORS & LOW PROFILE THRESHOLDS AS SPECIFIED, COMPLETE WITH TRIMMINGS, FILLERS, GLAZING, OPERABLE HARDWARE, ALUMINUM MESH INSECT SCREENS, WEATHERSTRIPPING, EXTERIOR AND INTERIOR CAULKING, BLOCKING IF REQUIRED, ANCHORAGES, ATTACHMENTS, SHIMS AND INSULATION AS REQUIRED FOR A COMPLETE INSTALLATION. FOAM & CAULK ALL NEW WINDOW PERIMETERS INSIDE & OUT. (TYP.)
- ALL WINDOW FRAMES & ALUMINUM TRIM TO BE 'CLEAR ANODIZED'.

SP	EX. SPANDREL PANELS TO BE REMOVED
SP	NEW ALUMINUM SPANDREL PANELS
GL SP	NEW GLAZING SPANDREL PANELS

FOR TENDER & PERMIT	APRIL 19/2021
ISSUED:	DATE:

THIS DRAWING IS COMPLEMENTARY & MUST BE READ IN CONJUNCTION WITH ALL THE OTHER DRAWINGS AND/OR SPECIFICATIONS. REPORT ANY INCONSISTENCIES TO THE ARCHITECT.


PROJECT:
**2021 WINDOW REPLACEMENT
PETER L. ROACH CATHOLIC
EDUCATION CENTRE**

919 D'ARCY STREET, COBOURG, ONTARIO K9A 4B4


DRAWING TITLE:
**KEY - FLOOR PLANS
EX. ELEVATIONS**

SCALE: AS NOTED	DRAWING NUMBER:
DRAWN BY: SV	A1
CHECKED BY: GW	

PG 1 OF 4 21017

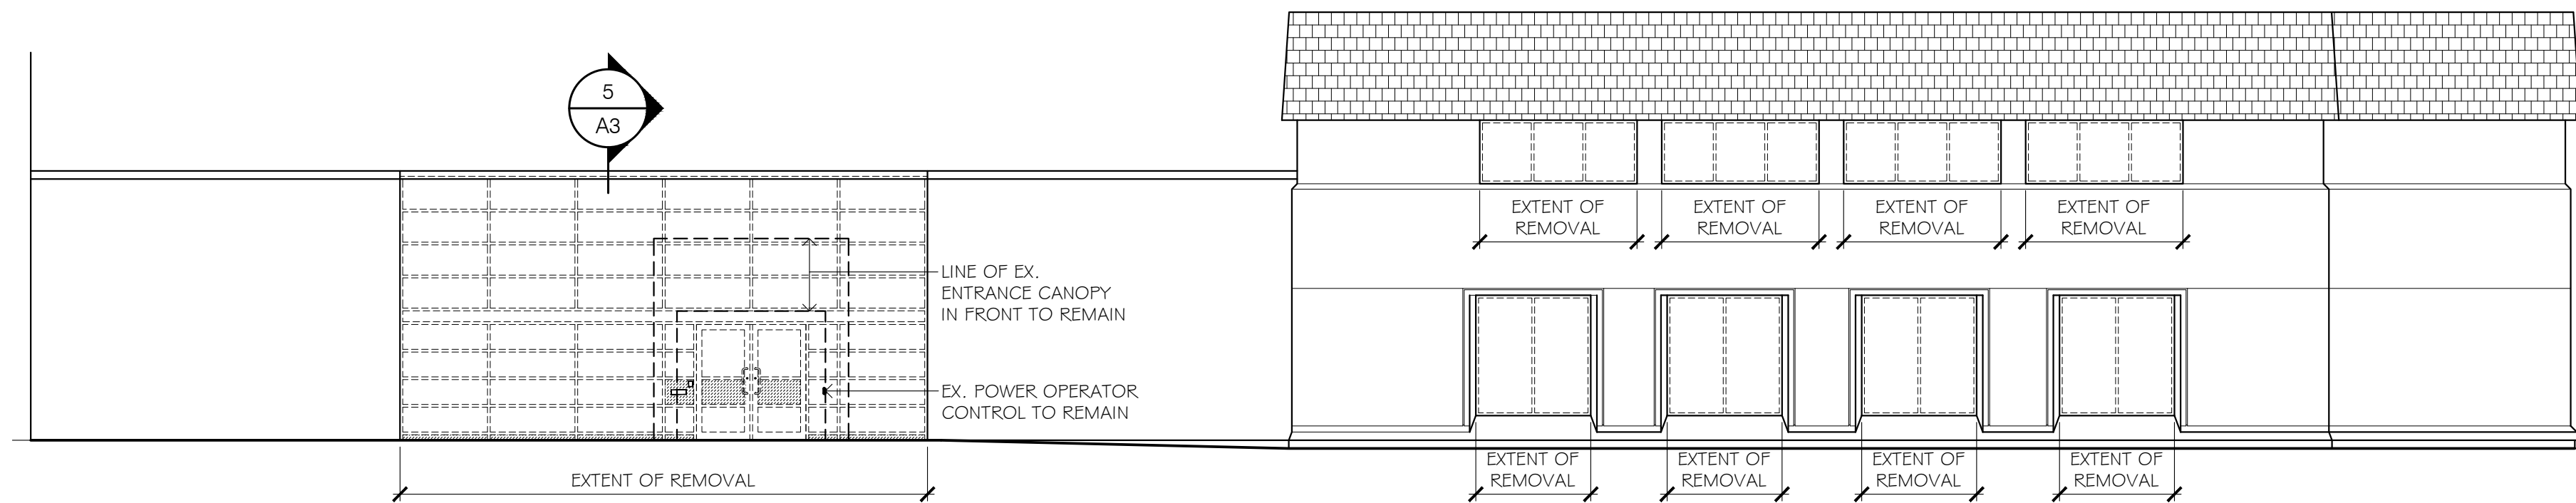


1
A2
EXISTING EAST ELEVATION - DEMOLITION
SCALE: 1:100

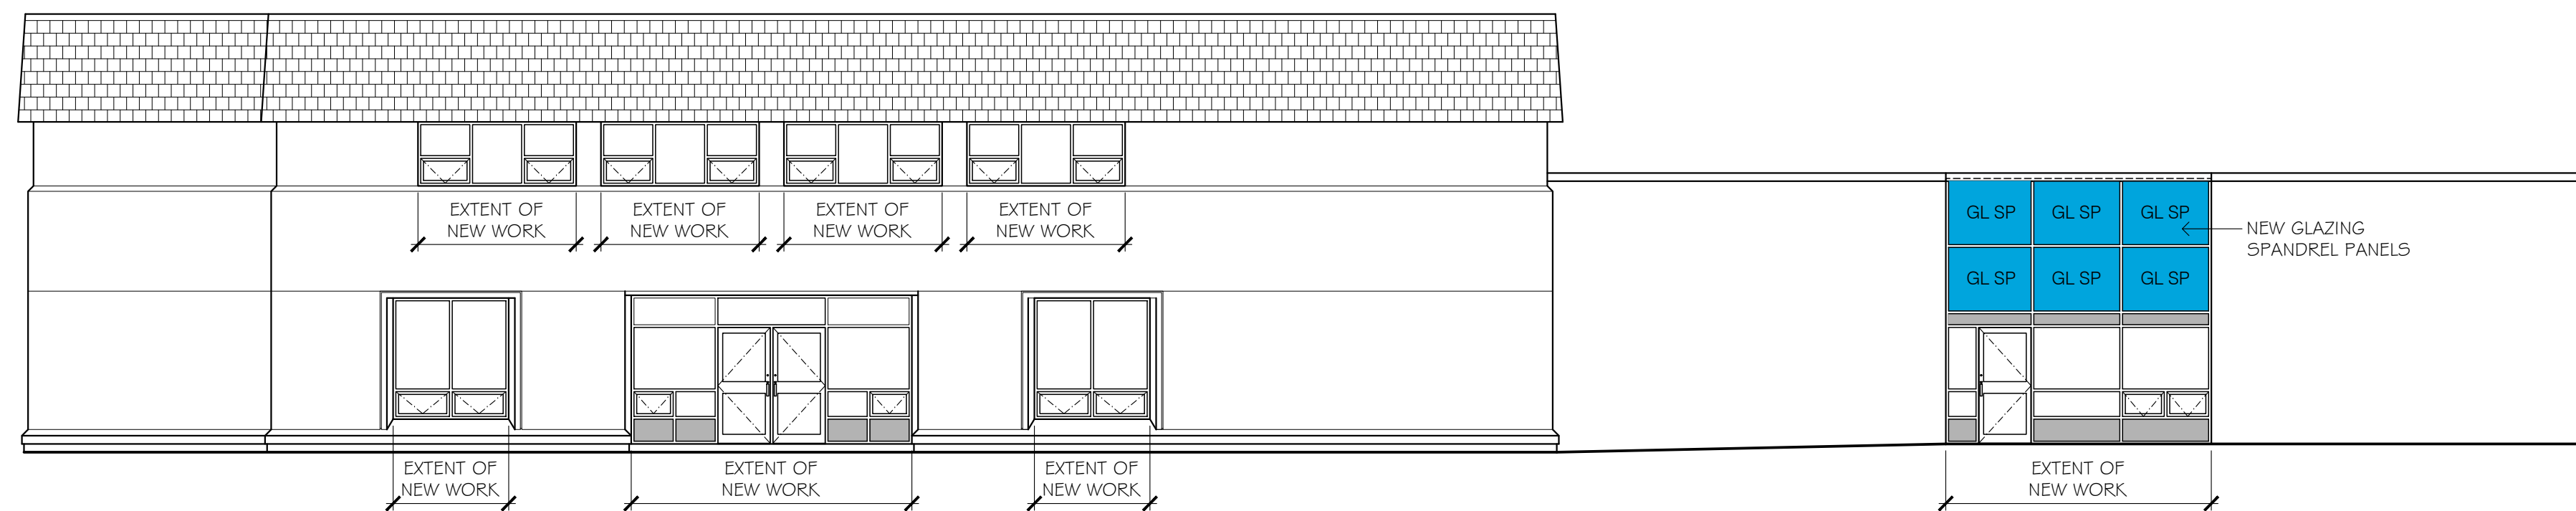


2
A2
WEST ELEVATION - NEW WORK
SCALE: 1:100



3
A2
SOUTH ELEVATION - NEW WORK
SCALE: 1:100

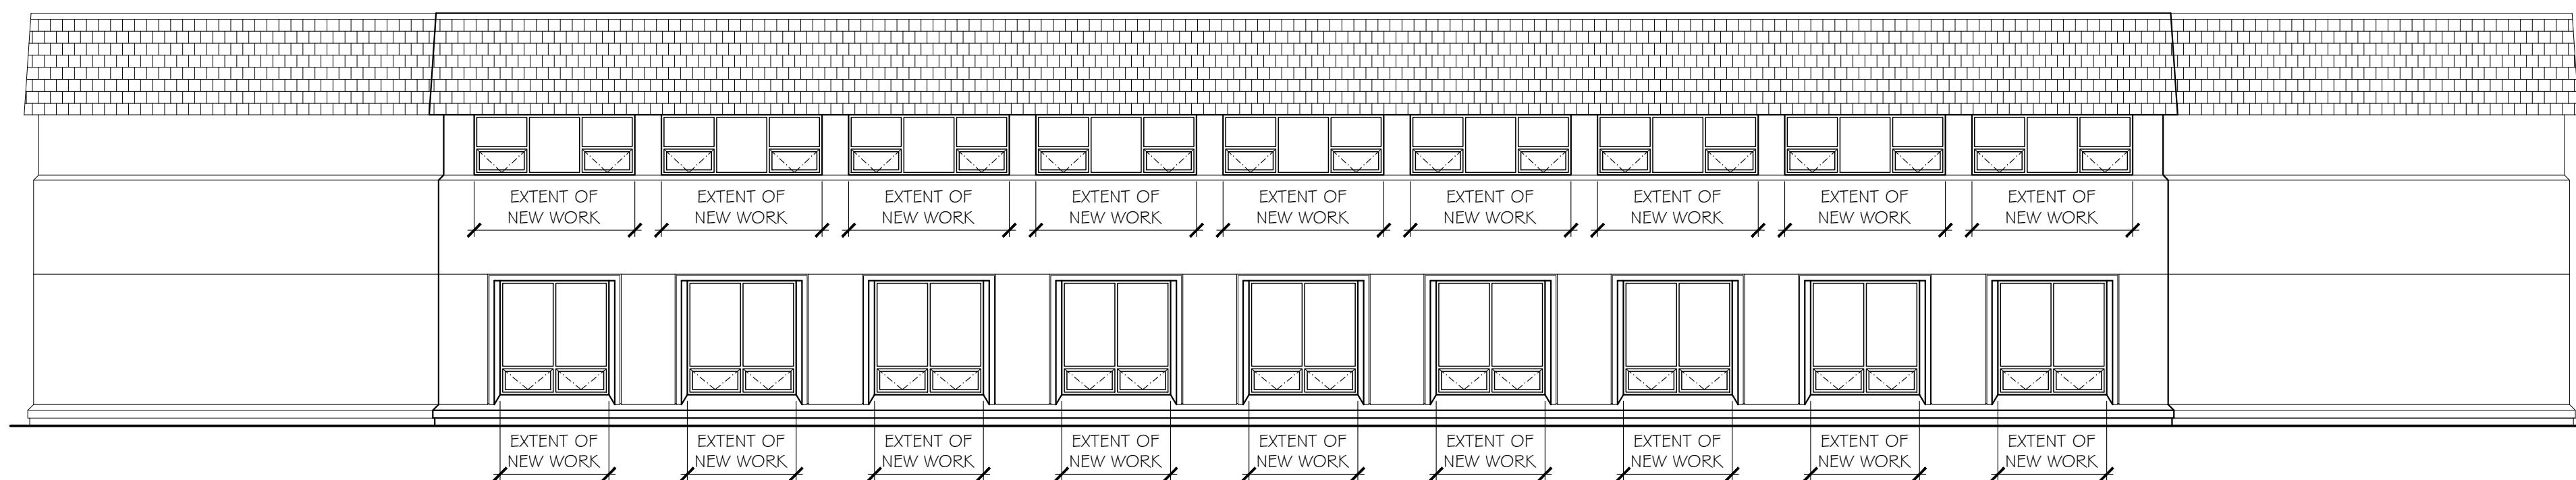

4
A2
NORTH ELEVATION - NEW WORK
SCALE: 1:100

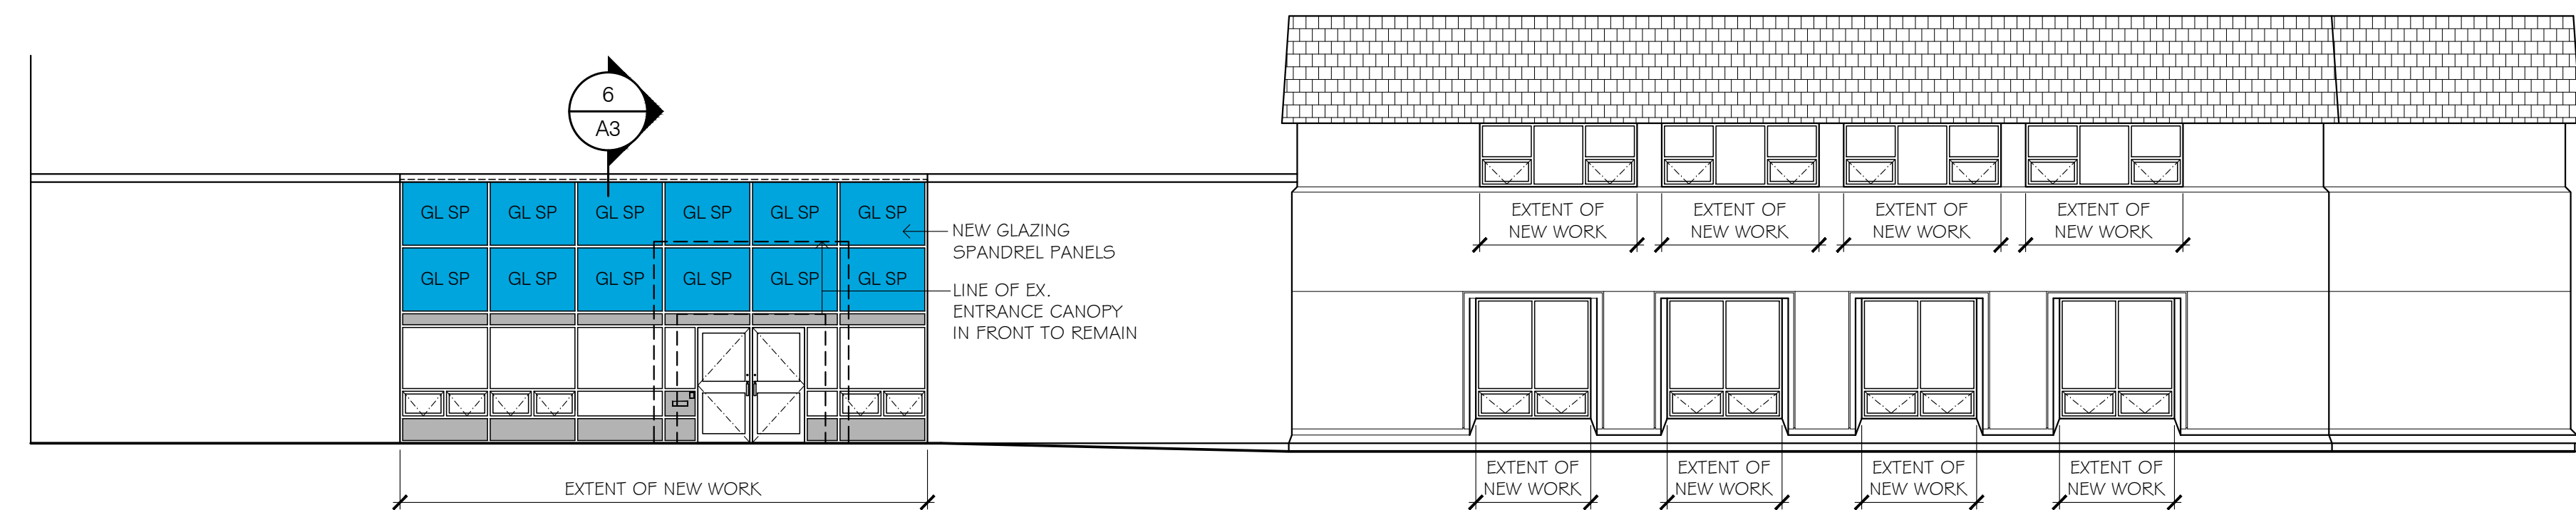

5
A2
EAST ELEVATION - NEW WORK
SCALE: 1:100

FOR TENDER & PERMIT APRIL 19/2021

ISSUED: DATE:

THIS DRAWING IS COMPLEMENTARY & MUST BE READ IN CONJUNCTION WITH ALL THE OTHER DRAWINGS AND/OR SPECIFICATIONS. REPORT ANY INCONSISTENCIES TO THE ARCHITECT.

PROJECT:
2021 WINDOW REPLACEMENT
PETER L. ROACH CATHOLIC
EDUCATION CENTRE

919 D'ARCY STREET, COBOURG, ONTARIO K9A 4B4


DRAWING TITLE:
EX. & NEW ELEVATIONS

SCALE: AS NOTED DRAWING NUMBER:

DRAWN BY: SV

CHECKED BY: GW


A2
PG 2 OF 4 21017

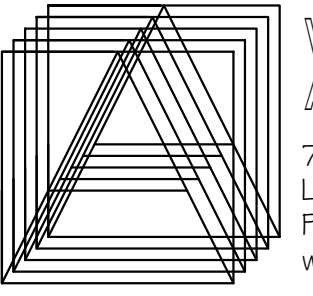

**WILCOX
ARCHITECTS INC.**
74 LINDSAY ST. SOUTH
LINDSAY, ONTARIO
PHONE: 705-328-0175
wilcox.off@gmail.com



PROJECT NORTH

 

FOR TENDER & PERMIT	APRIL 19/2021
ISSUED:	DATE:


THIS DRAWING IS COMPLEMENTARY & MUST BE READ IN CONJUNCTION WITH ALL THE OTHER DRAWINGS AND/OR SPECIFICATIONS. REPORT ANY INCONSISTENCIES TO THE ARCHITECT.

PROJECT:
2021 WINDOW REPLACEMENT
PETER L. ROACH CATHOLIC
EDUCATION CENTRE


919 D'ARCY STREET, COBOURG, ONTARIO K9A 4B4

DRAWING TITLE:
WINDOW/SCREEN SECTIONS


SCALE: A5 NOTED	DRAWING NUMBER:
DRAWN BY: SV	A3
CHECKED BY: GW	
PG 3 OF 4	21017

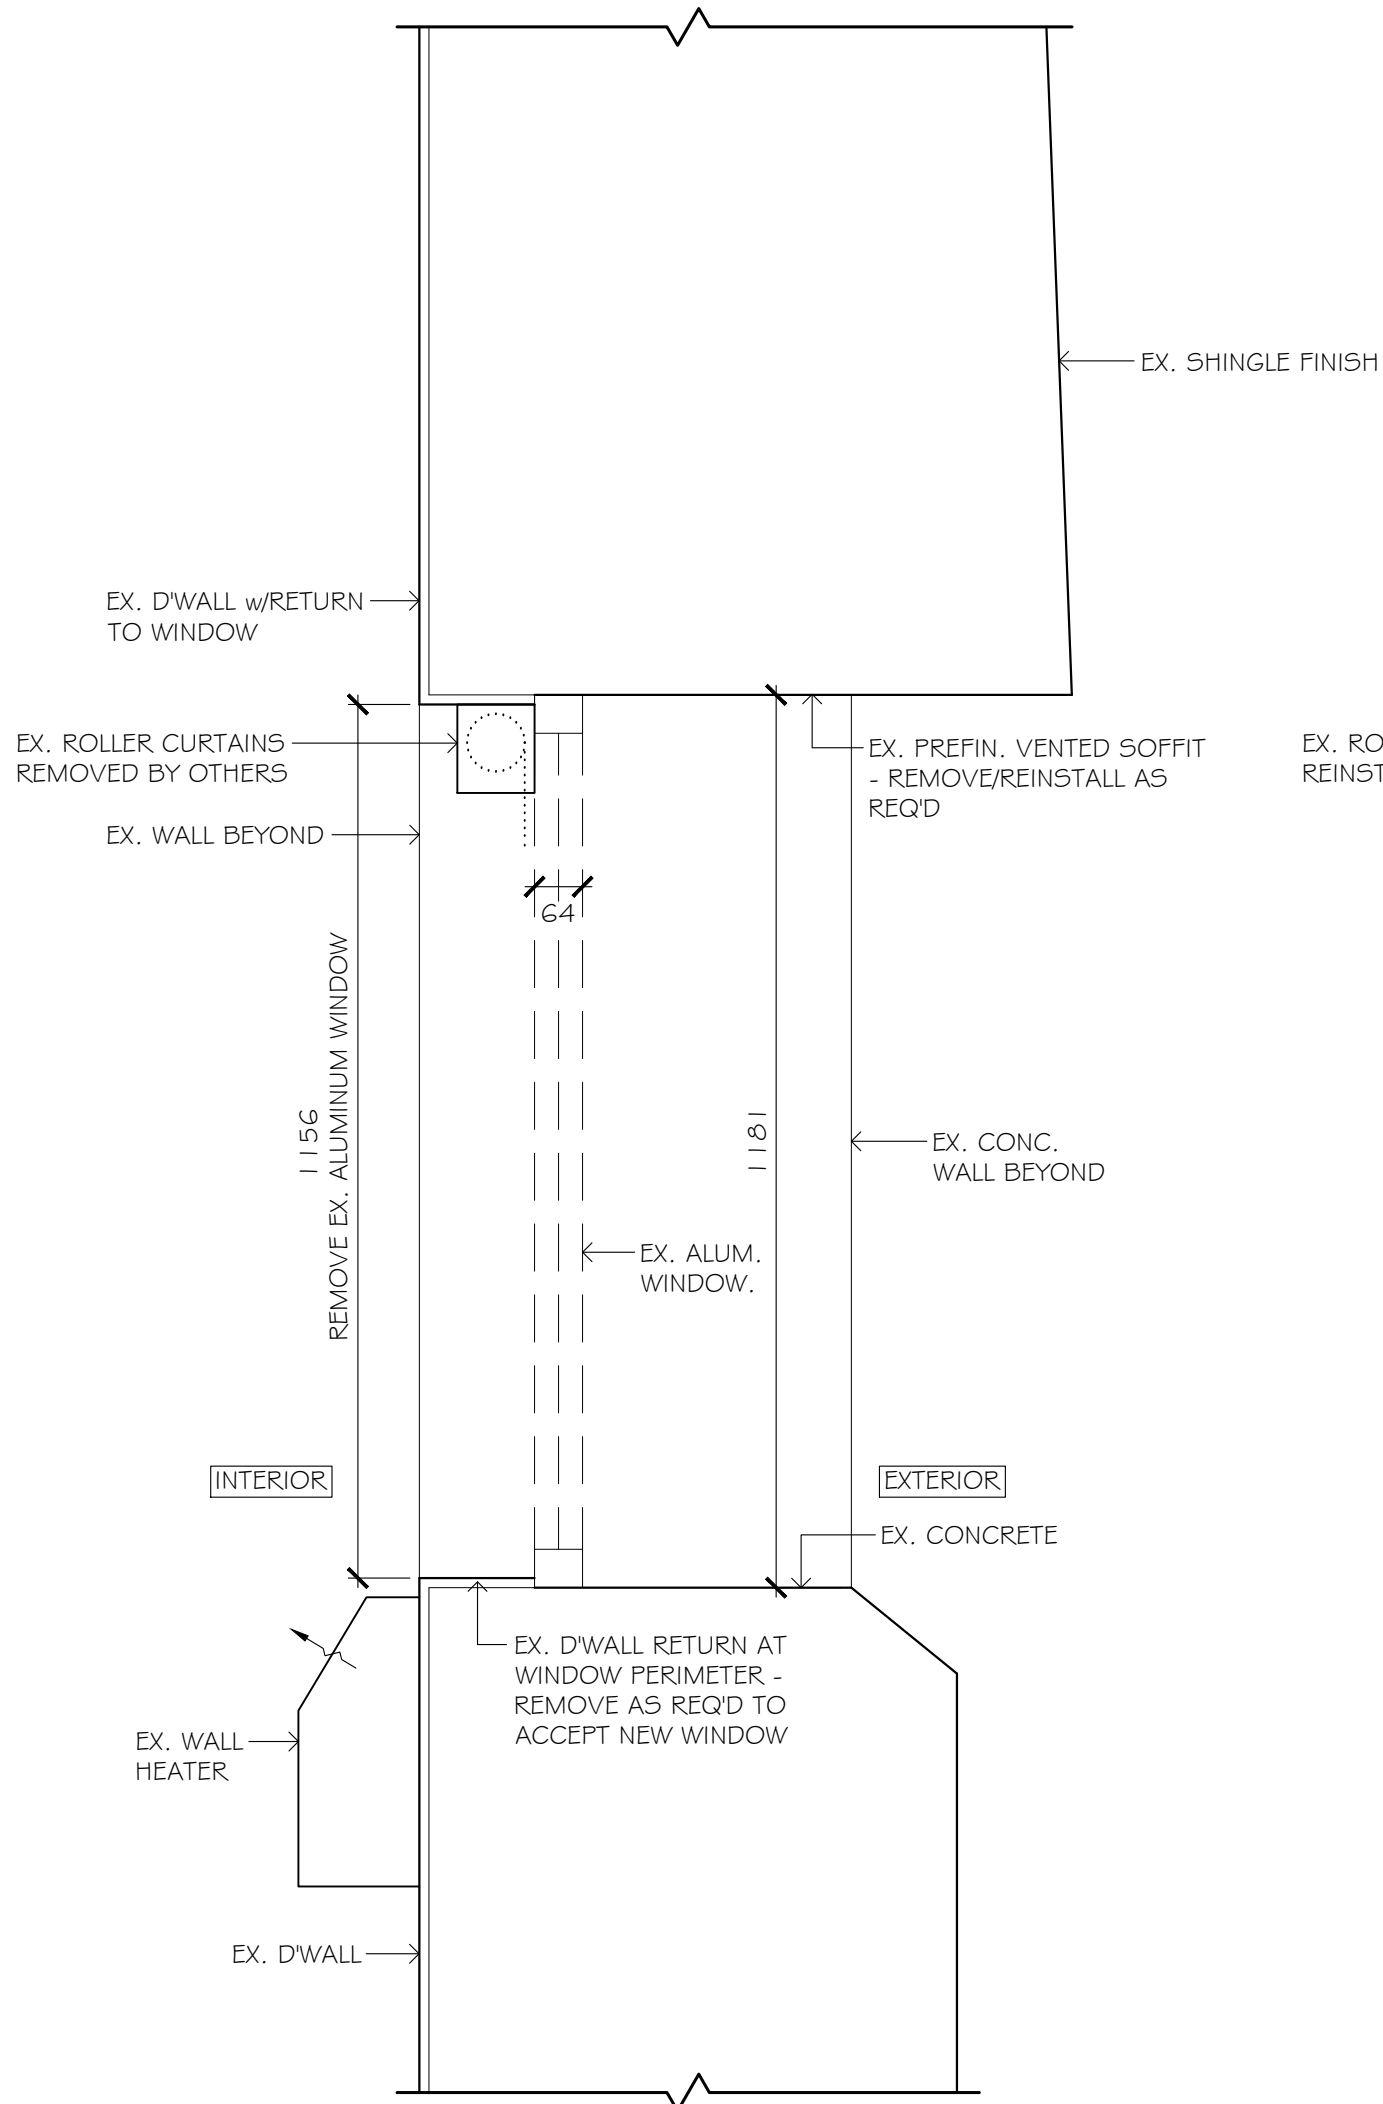


1 WINDOW SECTION - DEMO.
A3 SCALE: 1:10

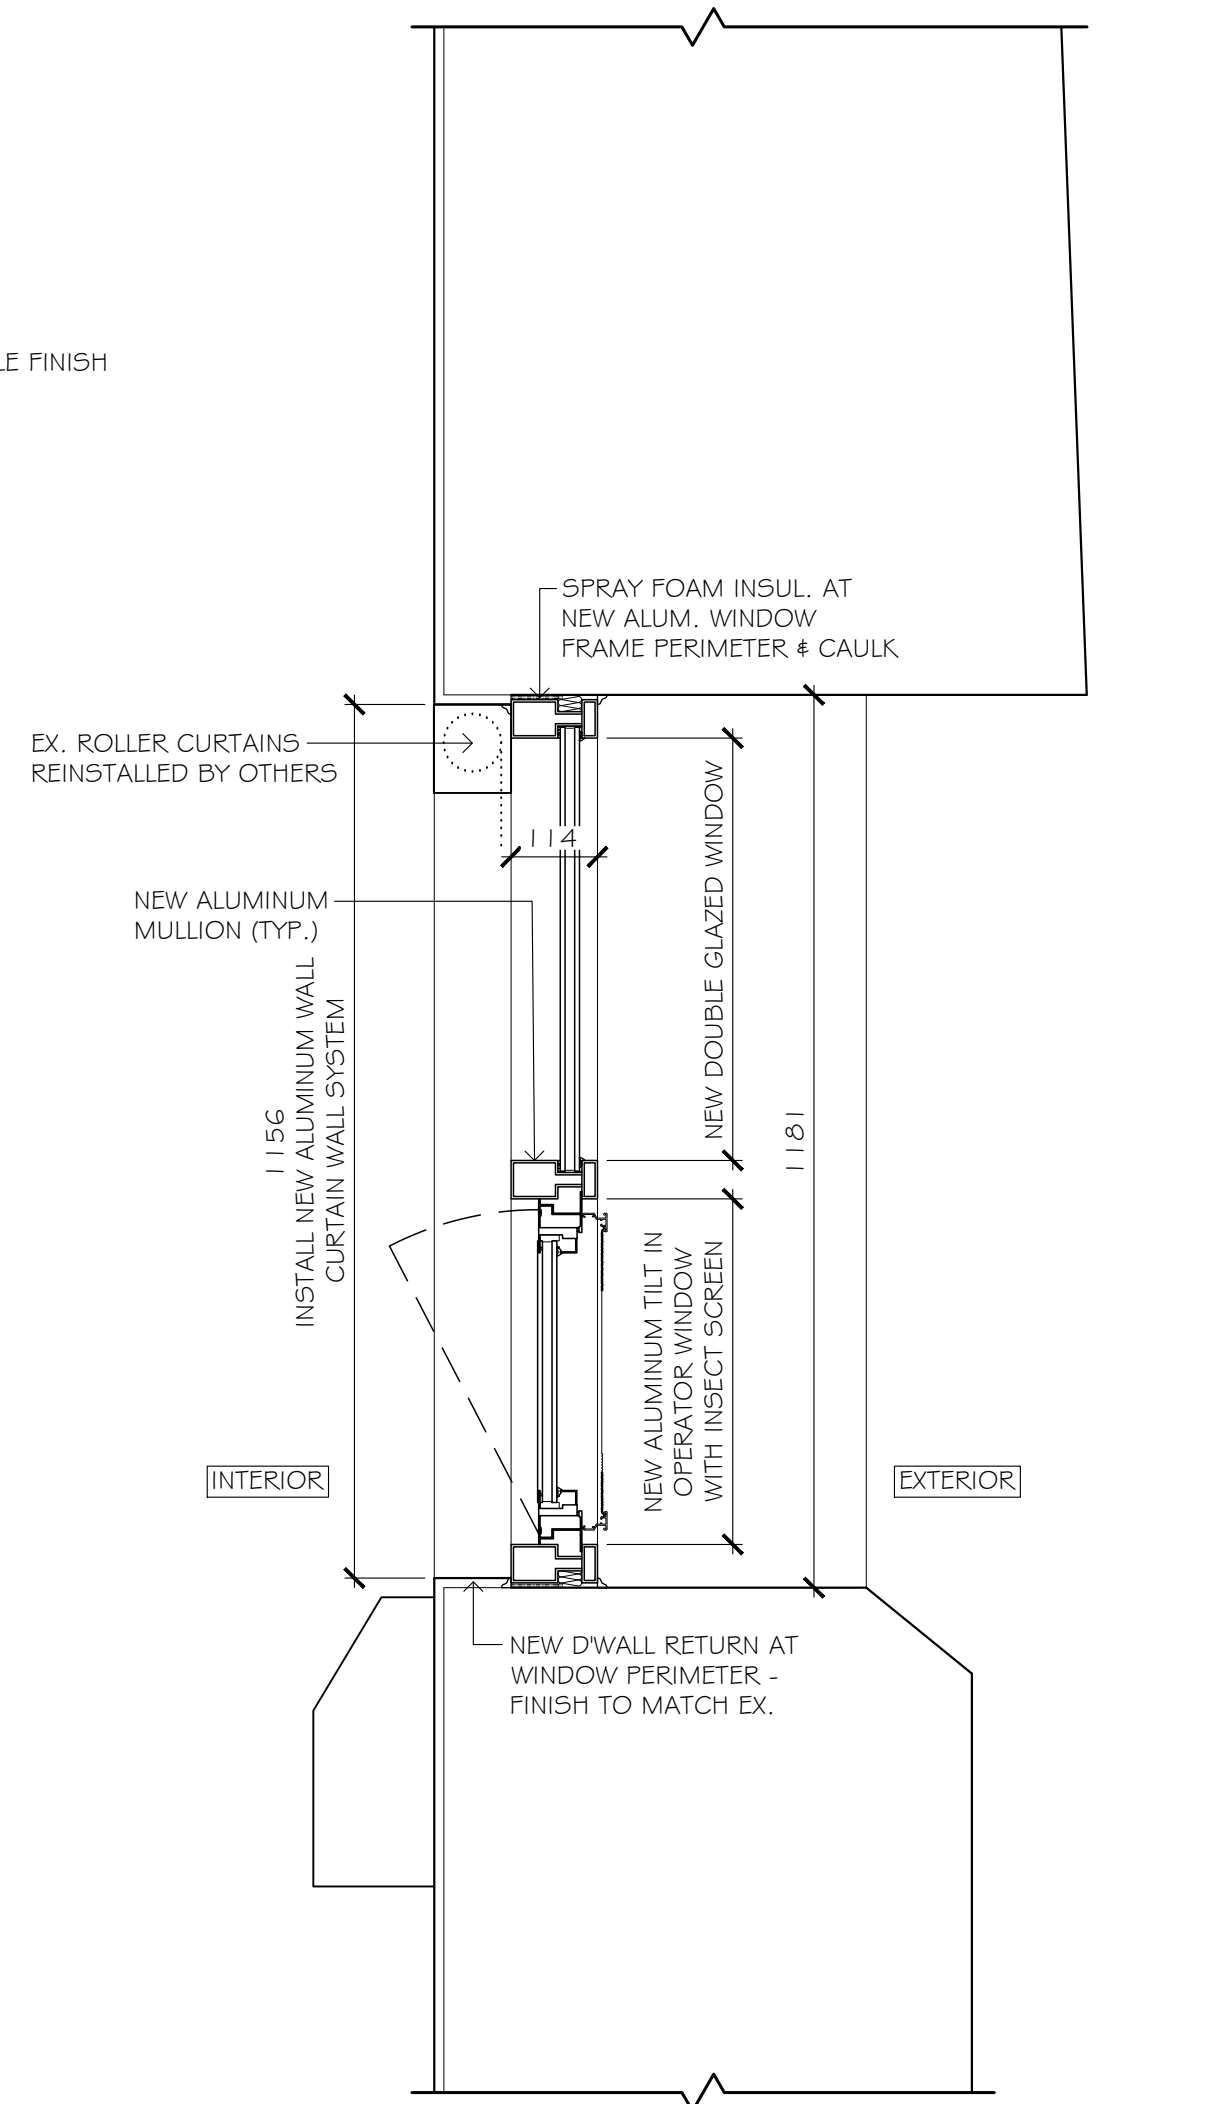


2 WINDOW SECTION - NEW WORK
A3 SCALE: 1:10

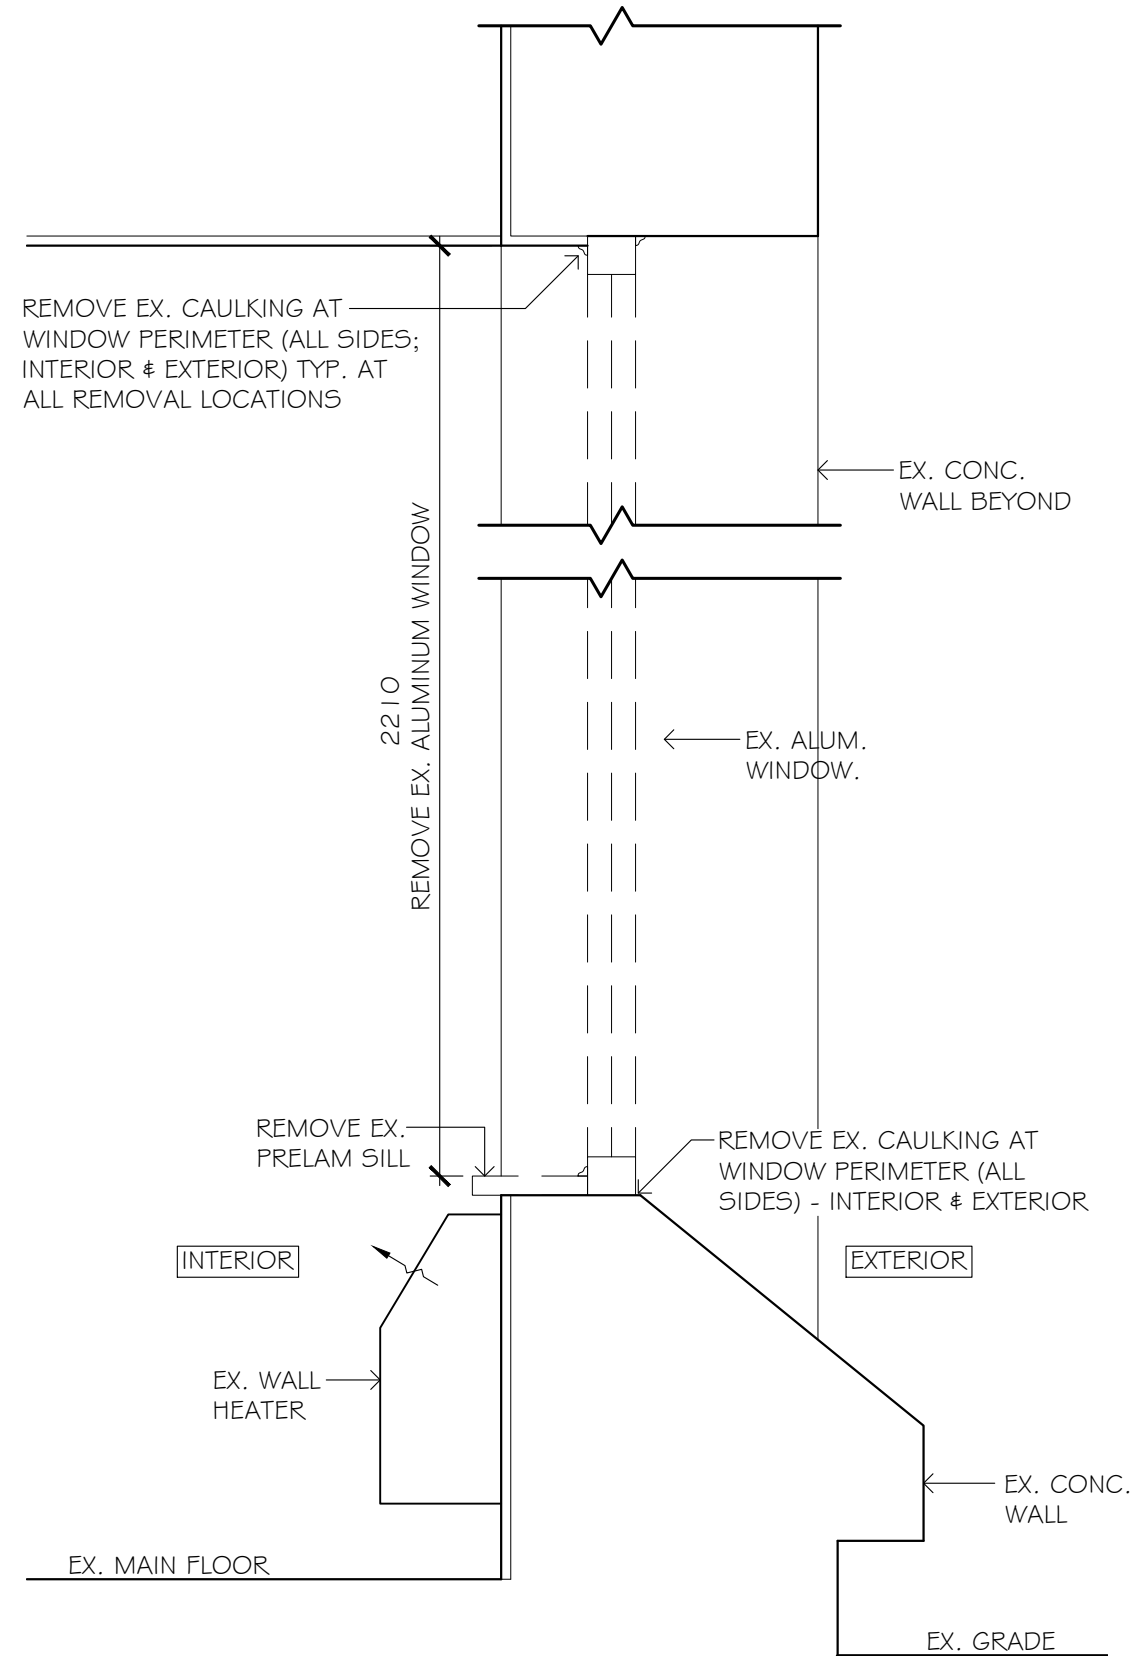


3 WINDOW SECTION - DEMO.
A3 SCALE: 1:10

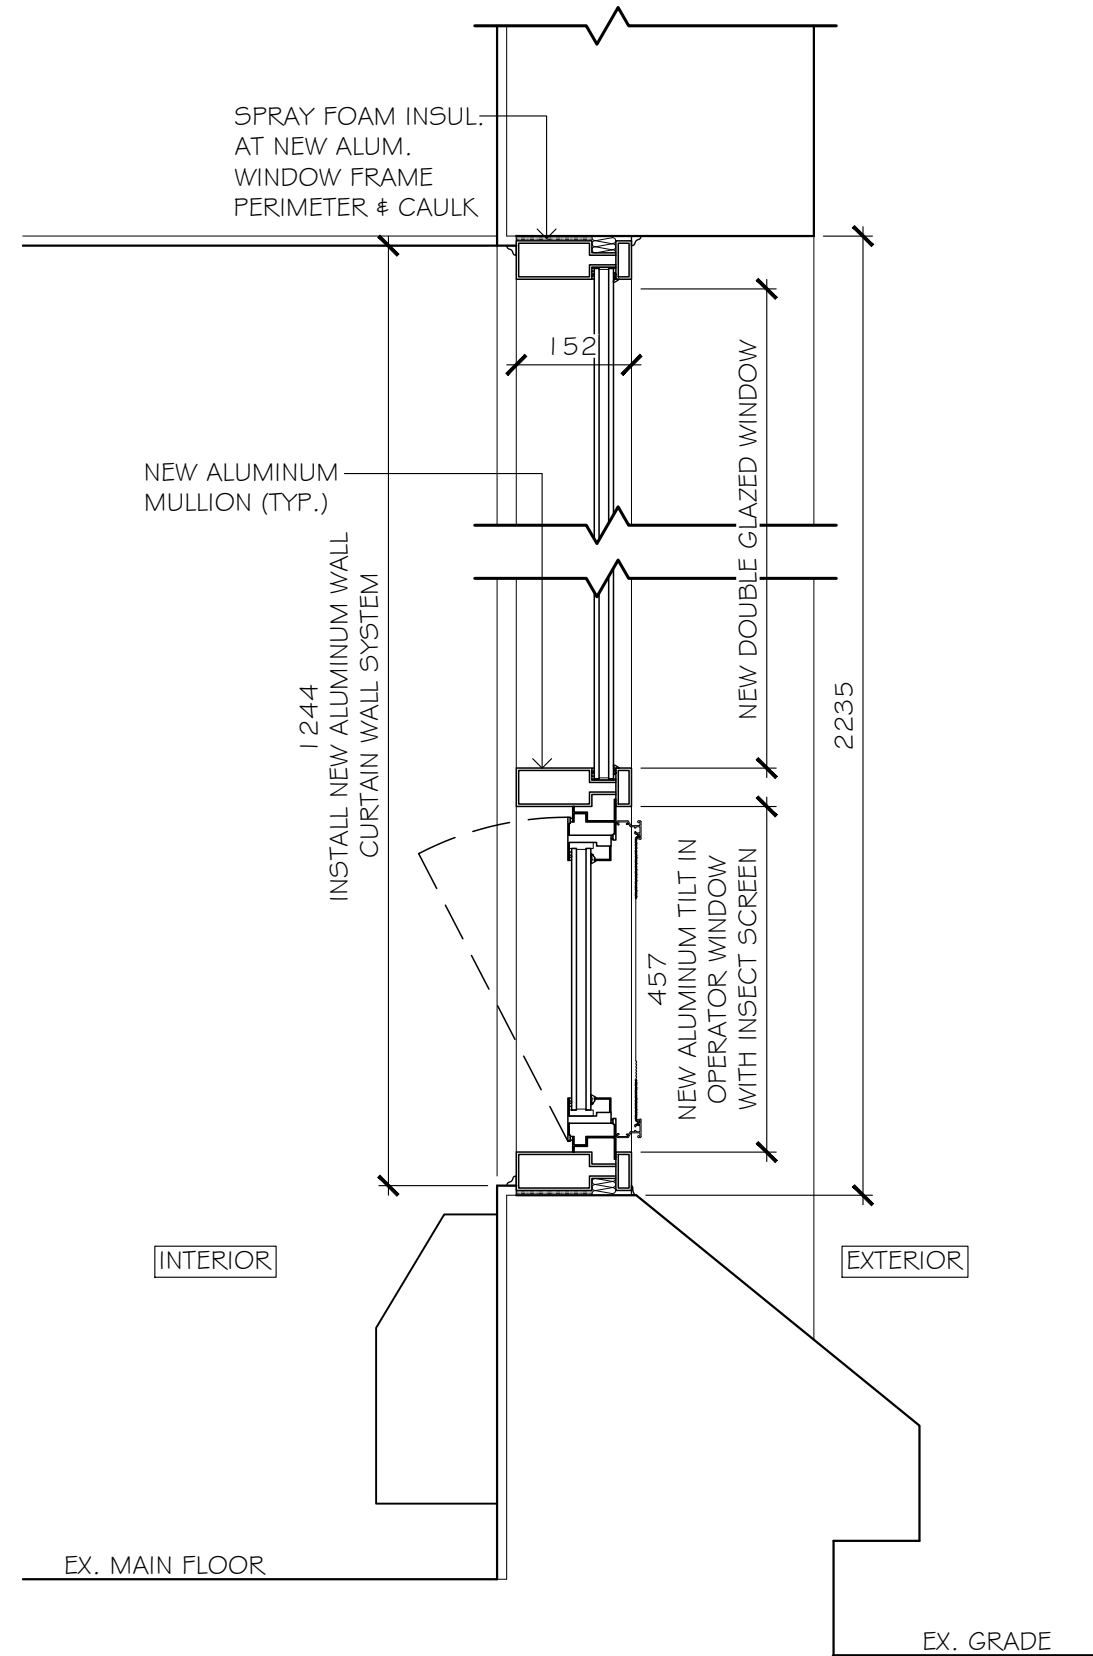


4 WINDOW SECTION - NEW WORK
A3 SCALE: 1:10

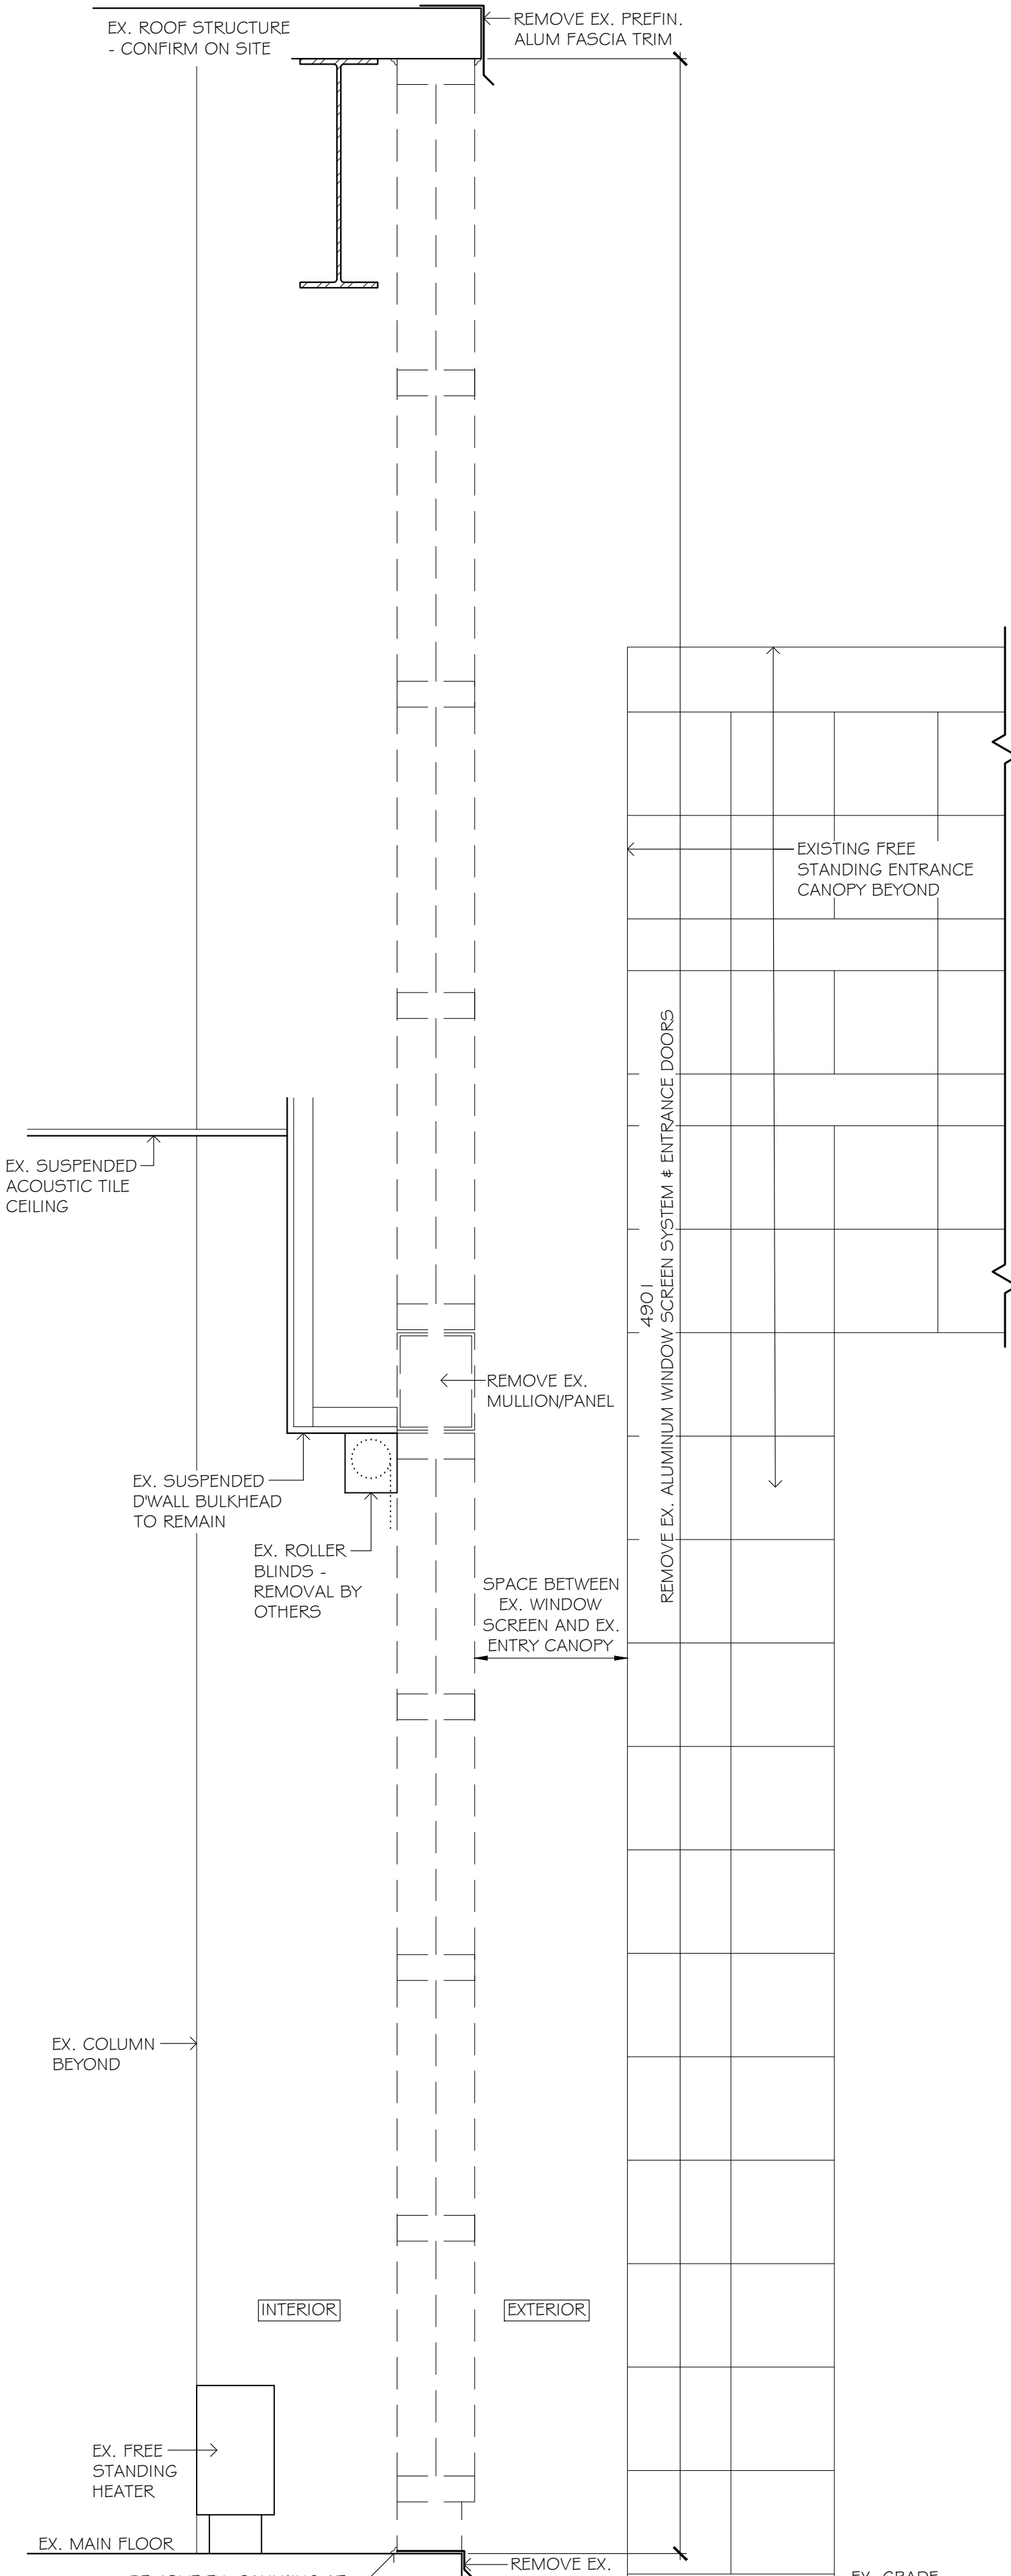


5 WINDOW SCREEN/DOOR SECTION - DEMO.
A3 SCALE: 1:10

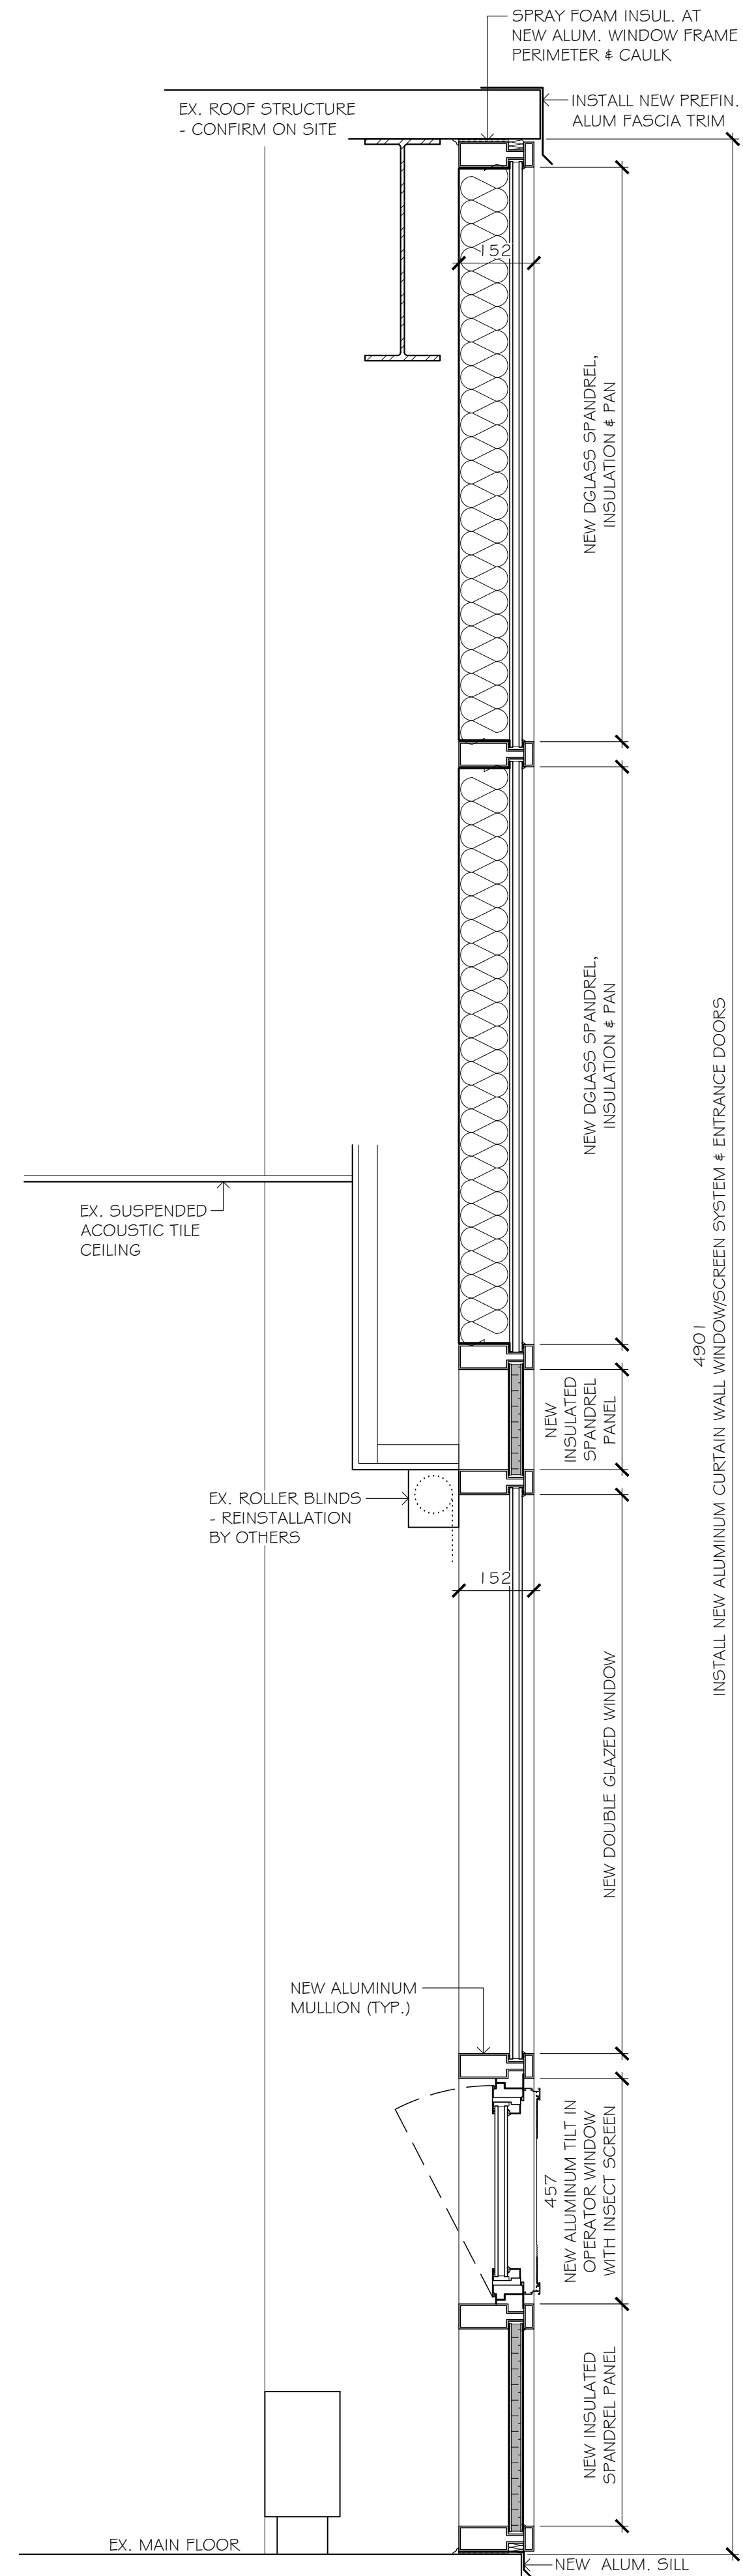


6 WINDOW SCREEN/DOOR SECTION - NEW WORK
A3 SCALE: 1:10

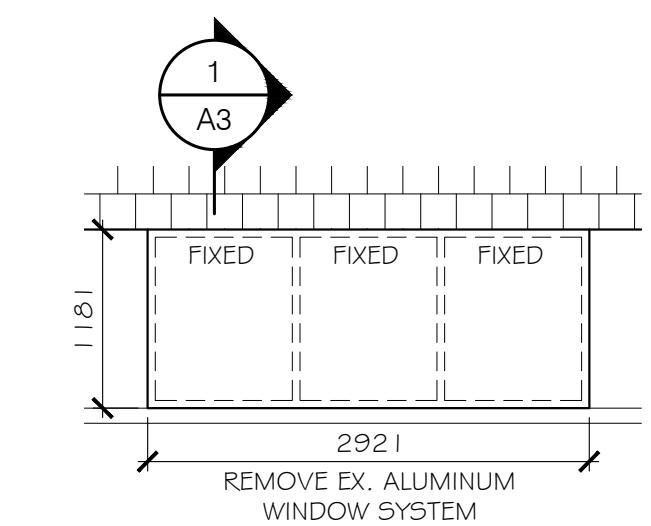


1 WINDOW ELEV. - DEMO.
A4 SCALE: 1:50 SECOND FLOOR

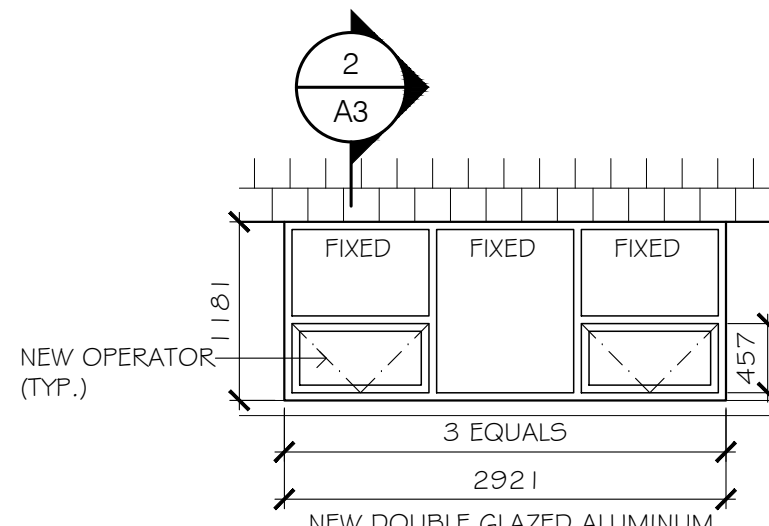


2 WINDOW ELEV. - NEW WORK
A4 SCALE: 1:50 SECOND FLOOR

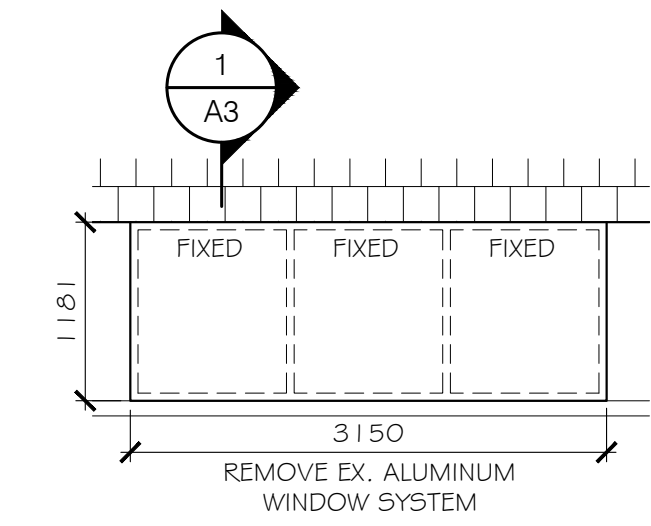


3 WINDOW ELEV. - DEMO.
A4 SCALE: 1:50 SECOND FLOOR

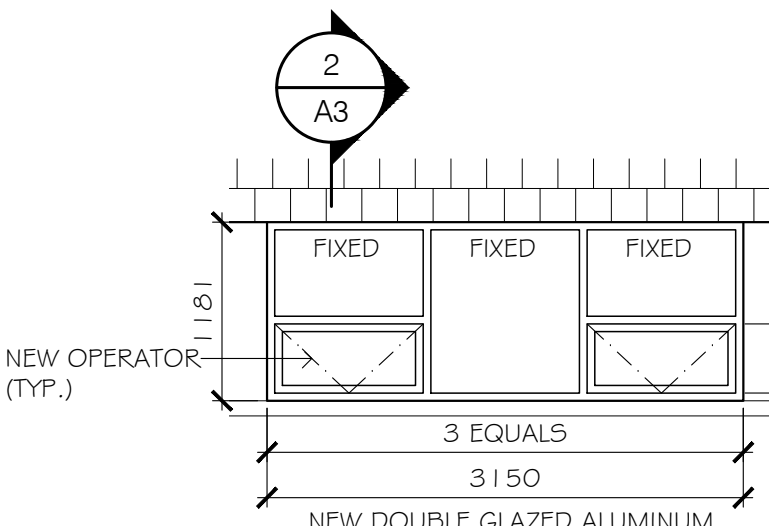


4 WINDOW ELEV. - NEW WORK
A4 SCALE: 1:50 SECOND FLOOR

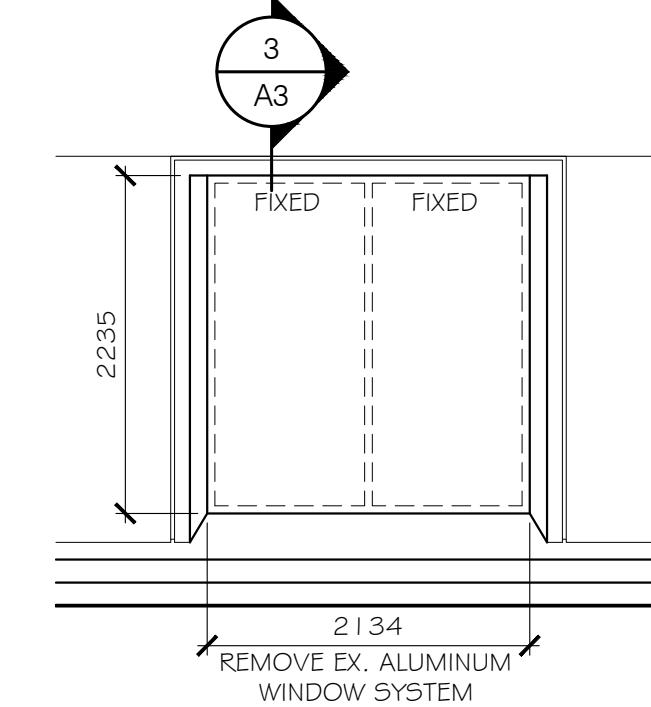


5 WINDOW ELEV. - DEMO.
A4 SCALE: 1:50

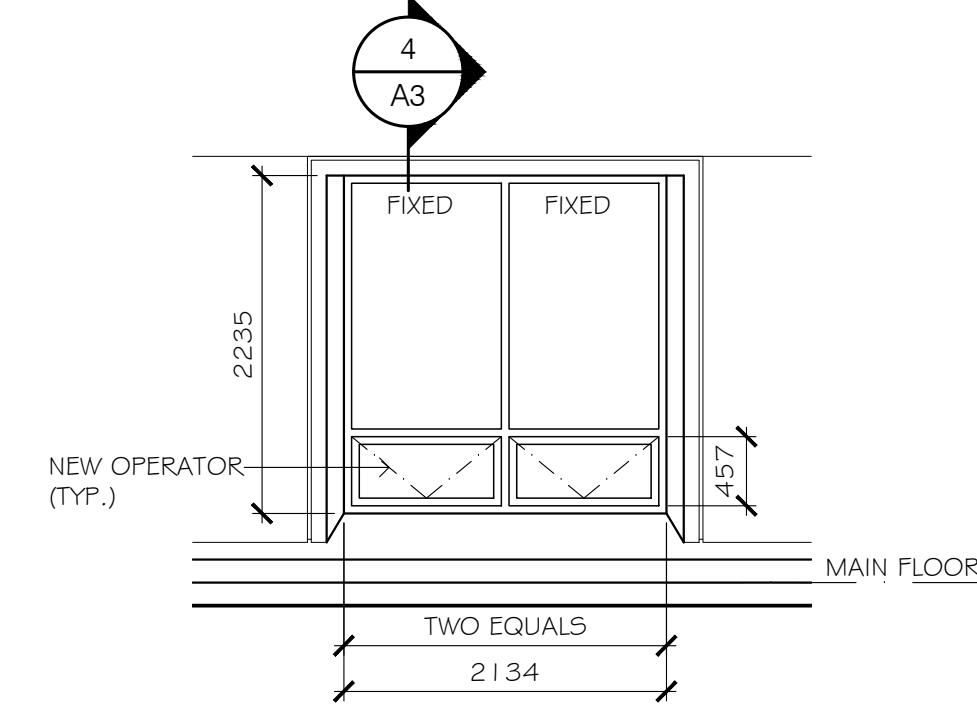


6 WINDOW ELEV. - NEW WORK
A4 SCALE: 1:50

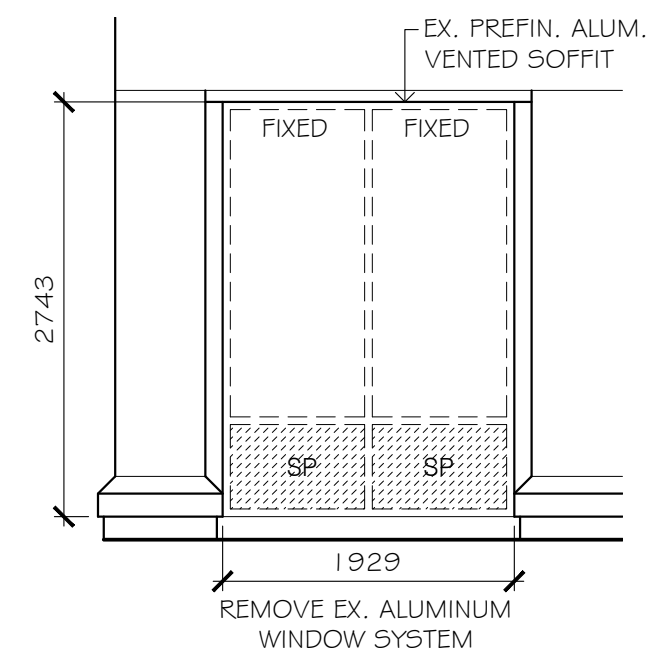


7 WINDOW ELEV. - DEMO.
A4 SCALE: 1:50

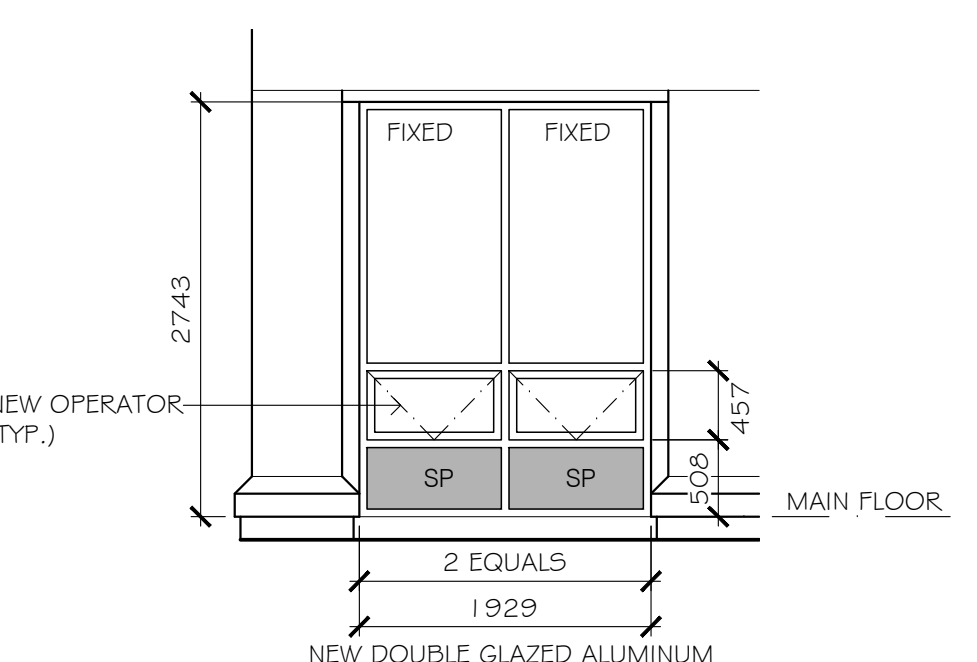


8 WINDOW ELEV. - NEW WORK
A4 SCALE: 1:50

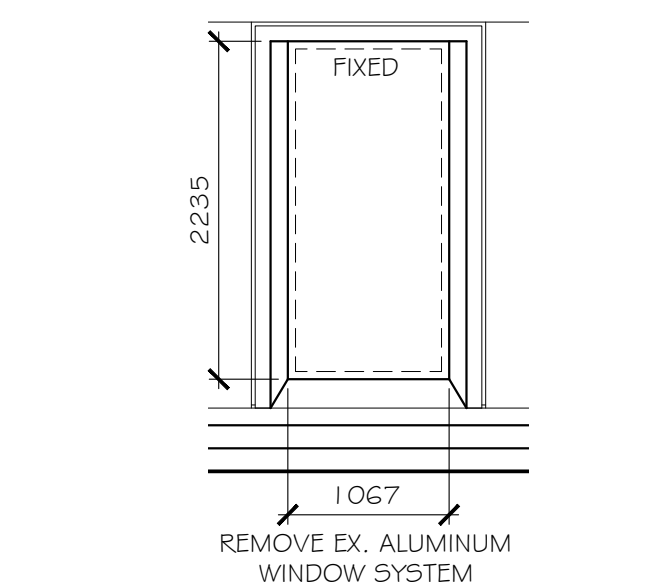


9 WINDOW ELEV. - DEMO.
A4 SCALE: 1:50

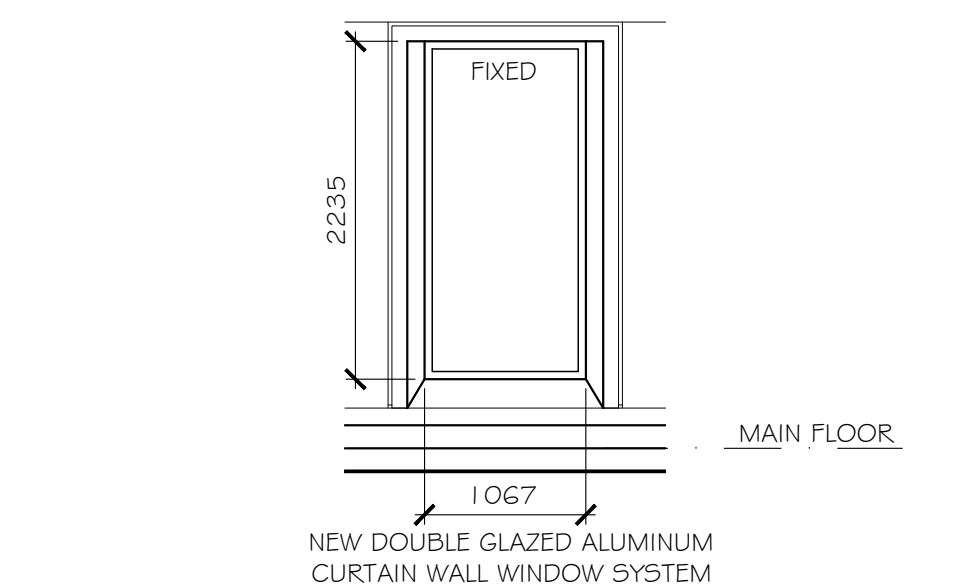


10 WINDOW ELEV. - NEW WORK
A4 SCALE: 1:50

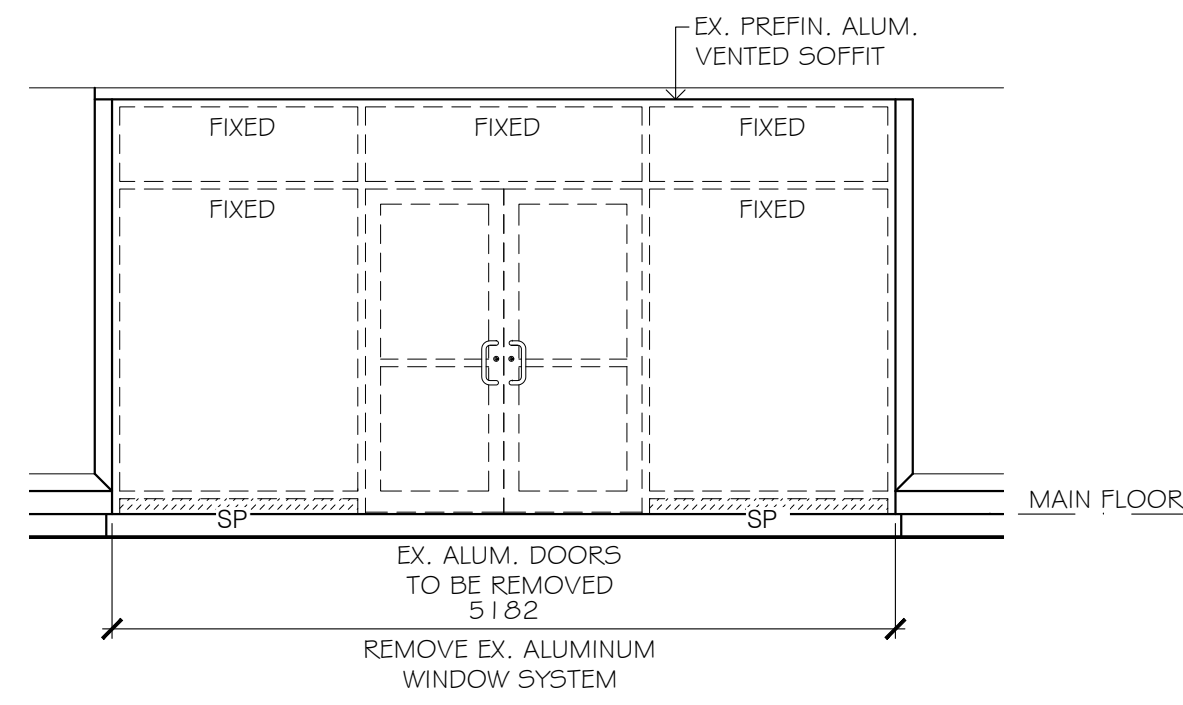


11 WINDOW/DOOR ELEV. - DEMO.
A4 SCALE: 1:50

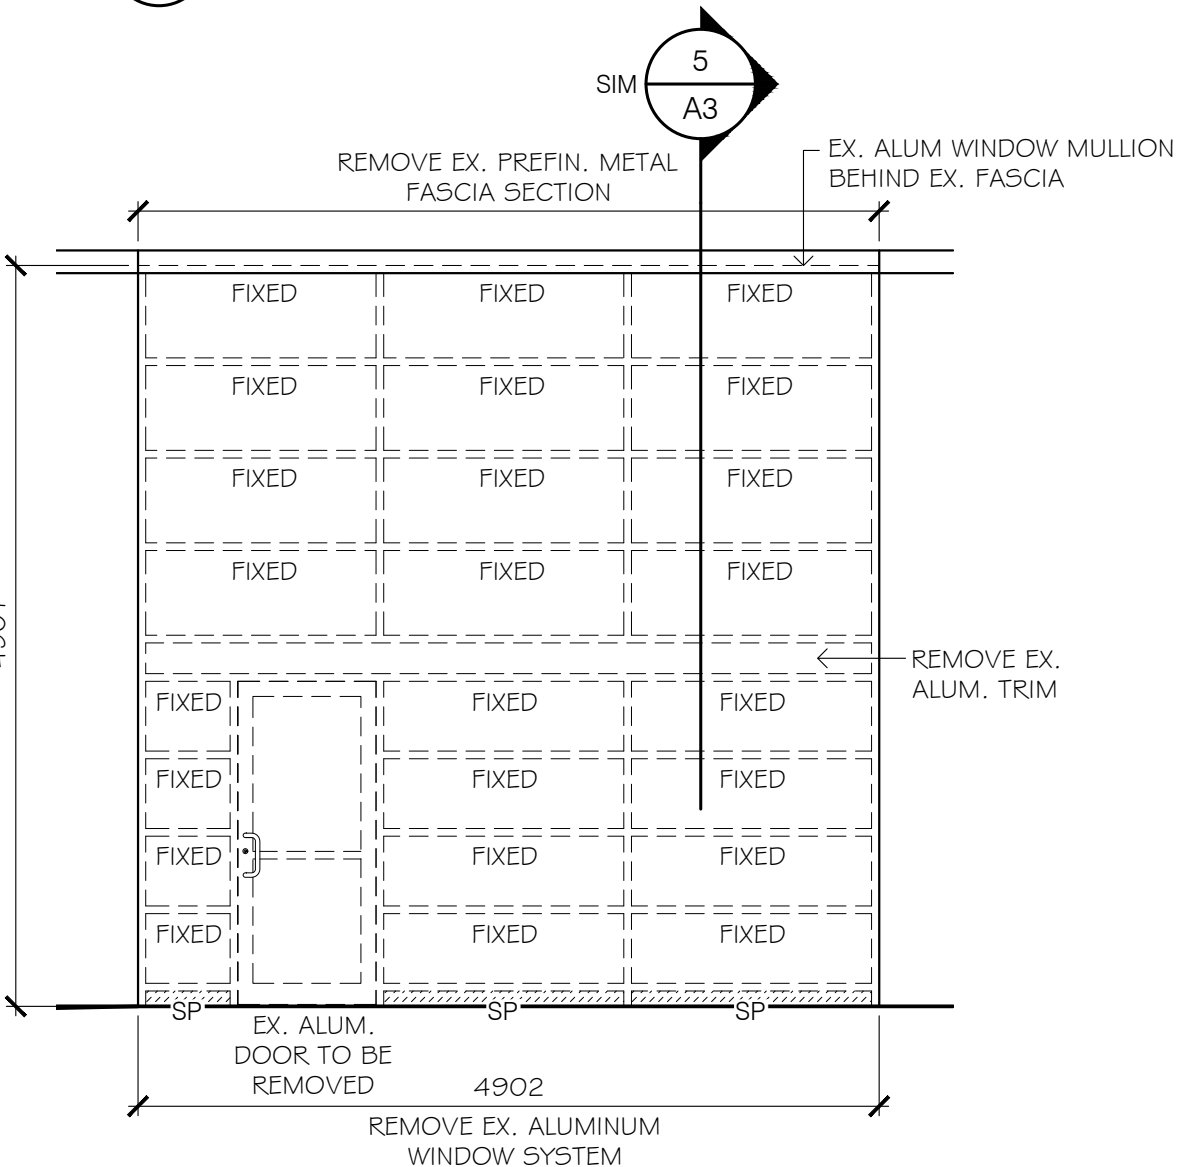


13 WINDOW/DOOR ELEV. - DEMO.
A4 SCALE: 1:50

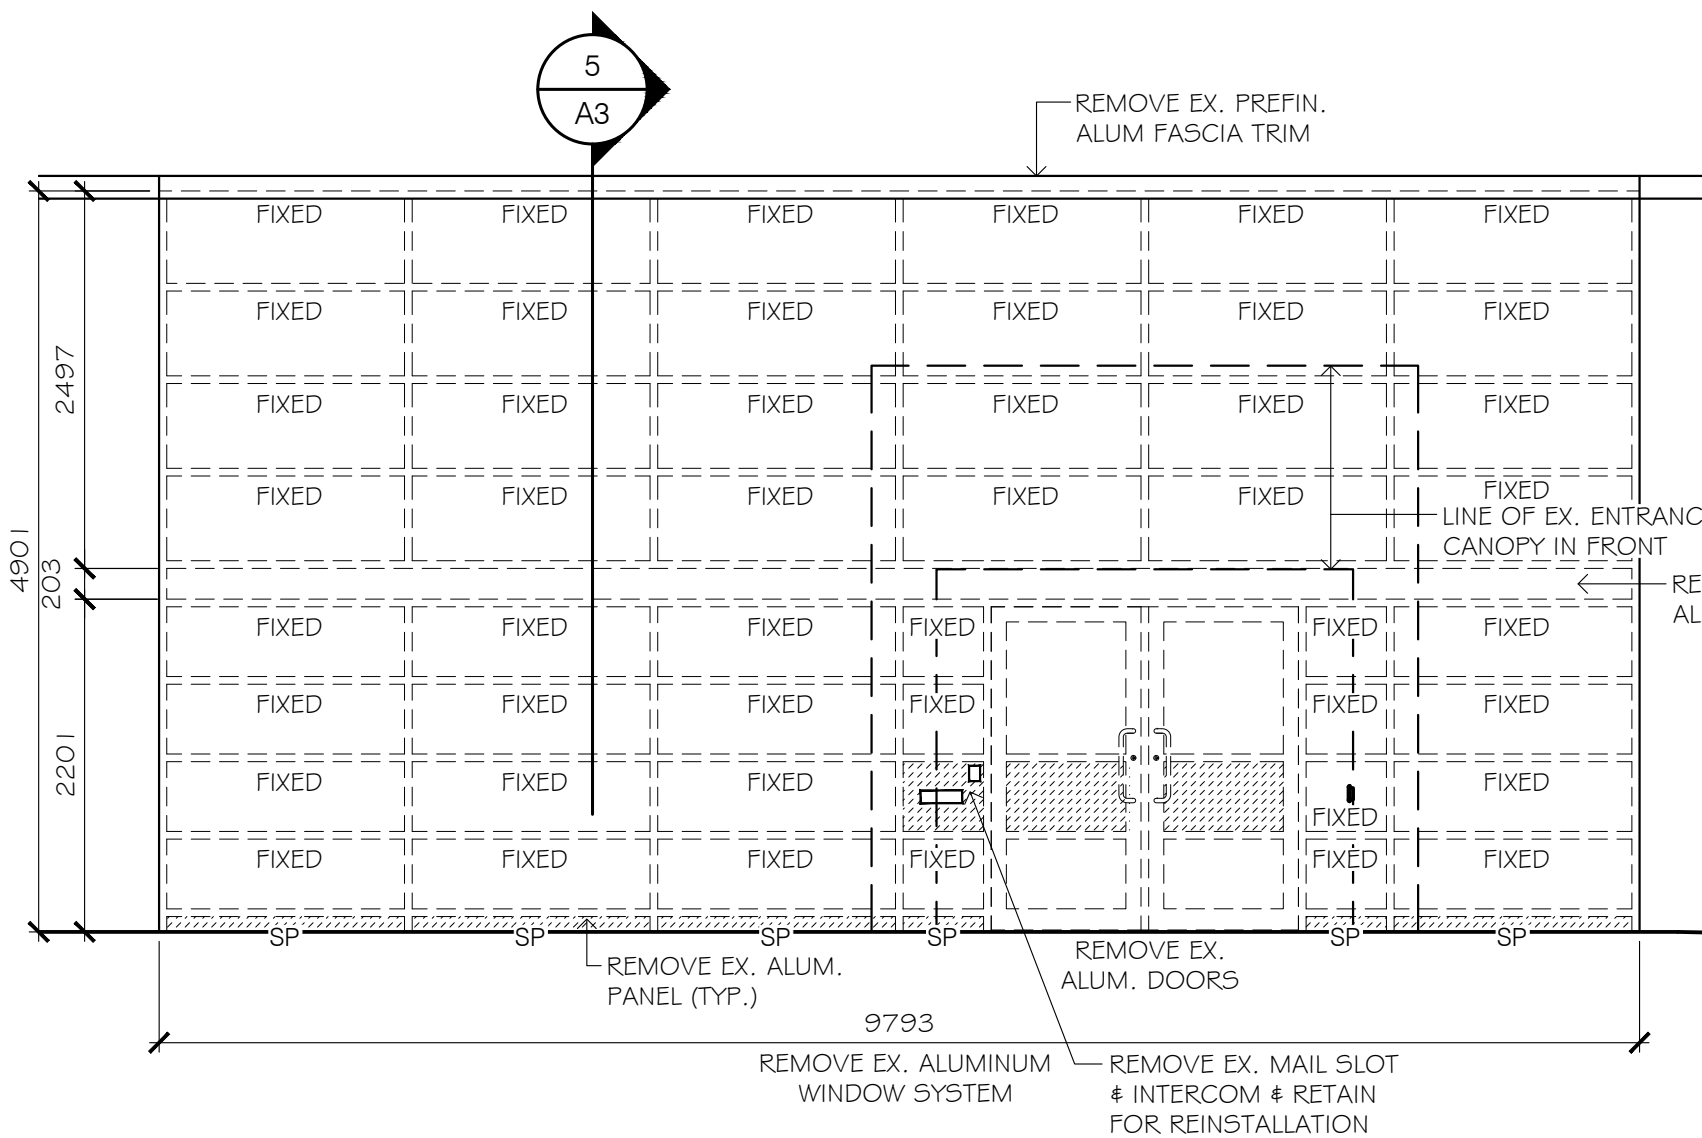


15 WINDOW/DOOR ELEV. - DEMO.
A4 SCALE: 1:50

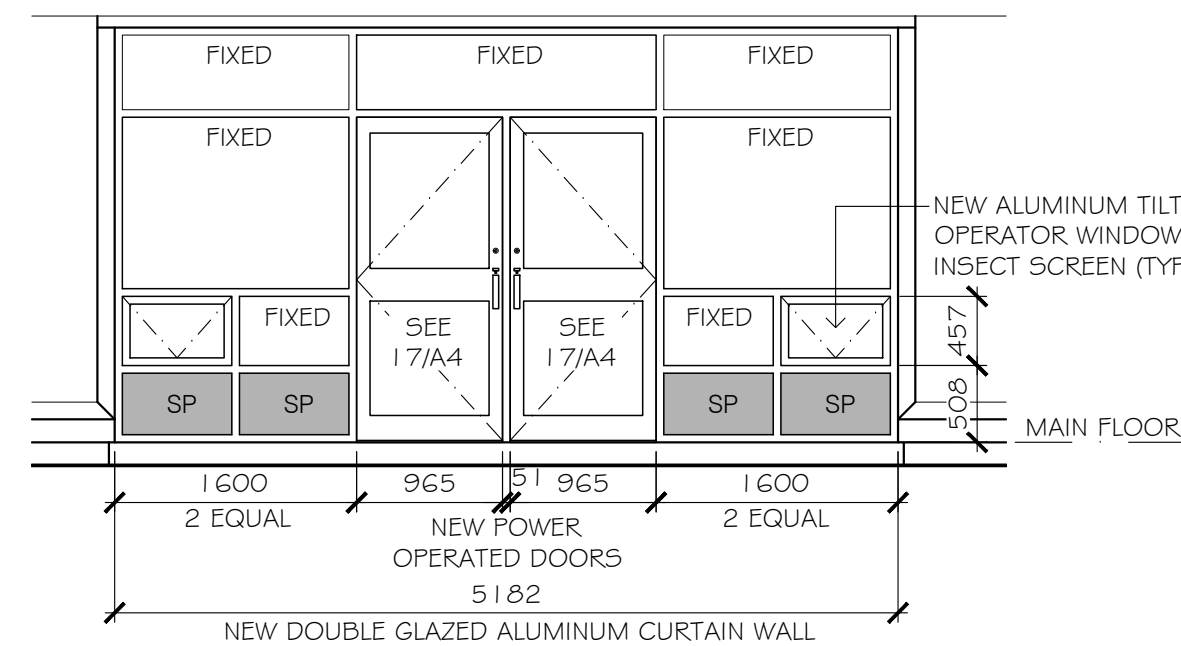


12 WINDOW/DOOR ELEV. - NEW WORK
A4 SCALE: 1:50

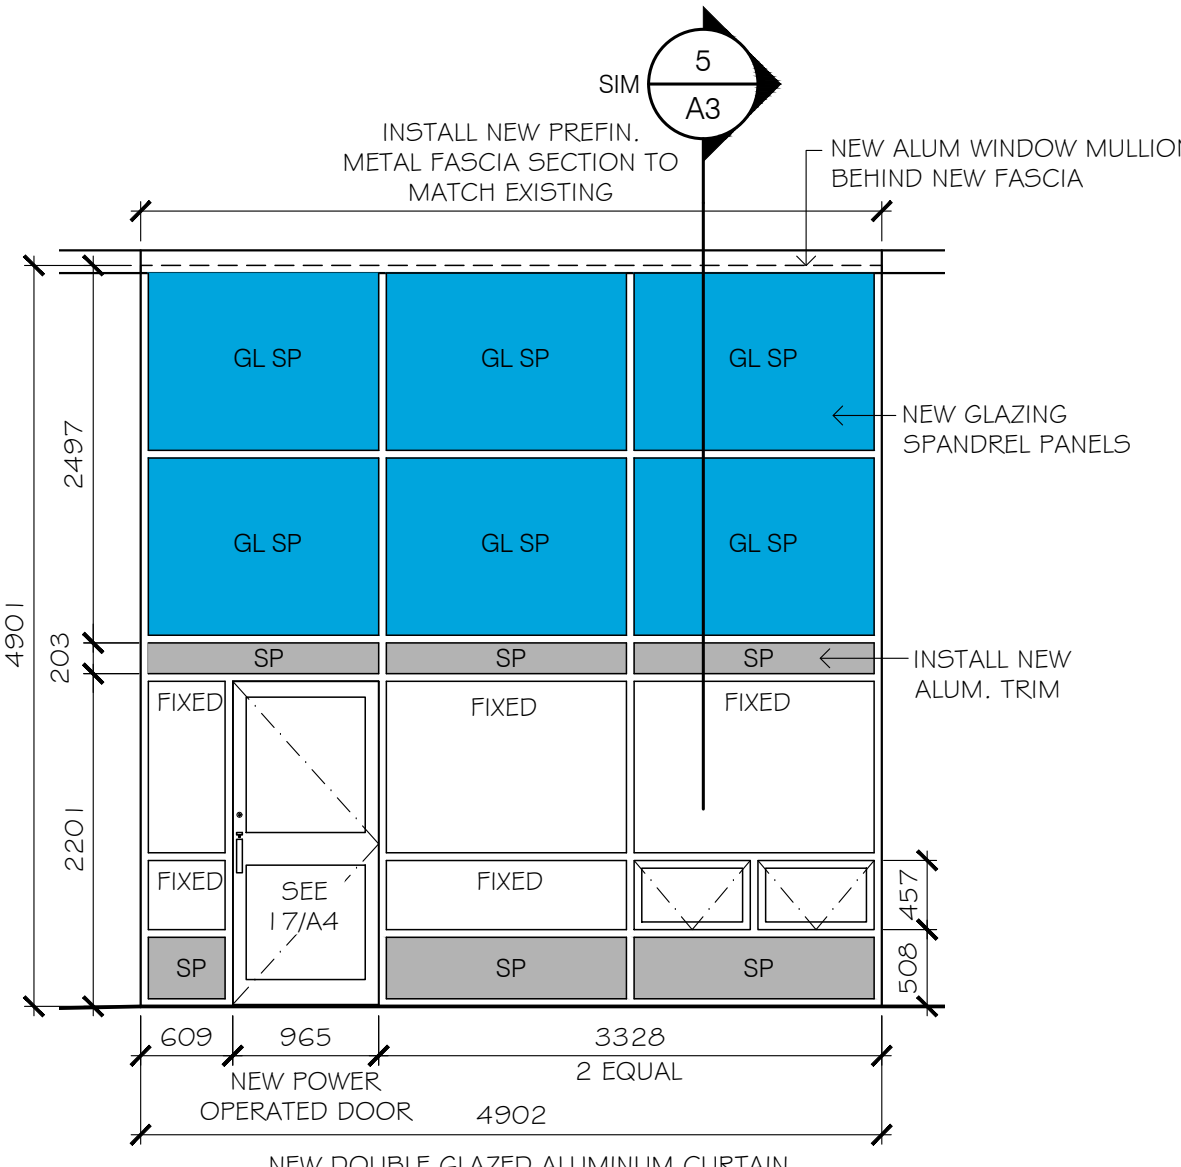

14 WINDOW/DOOR ELEV. - NEW WORK
A4 SCALE: 1:50

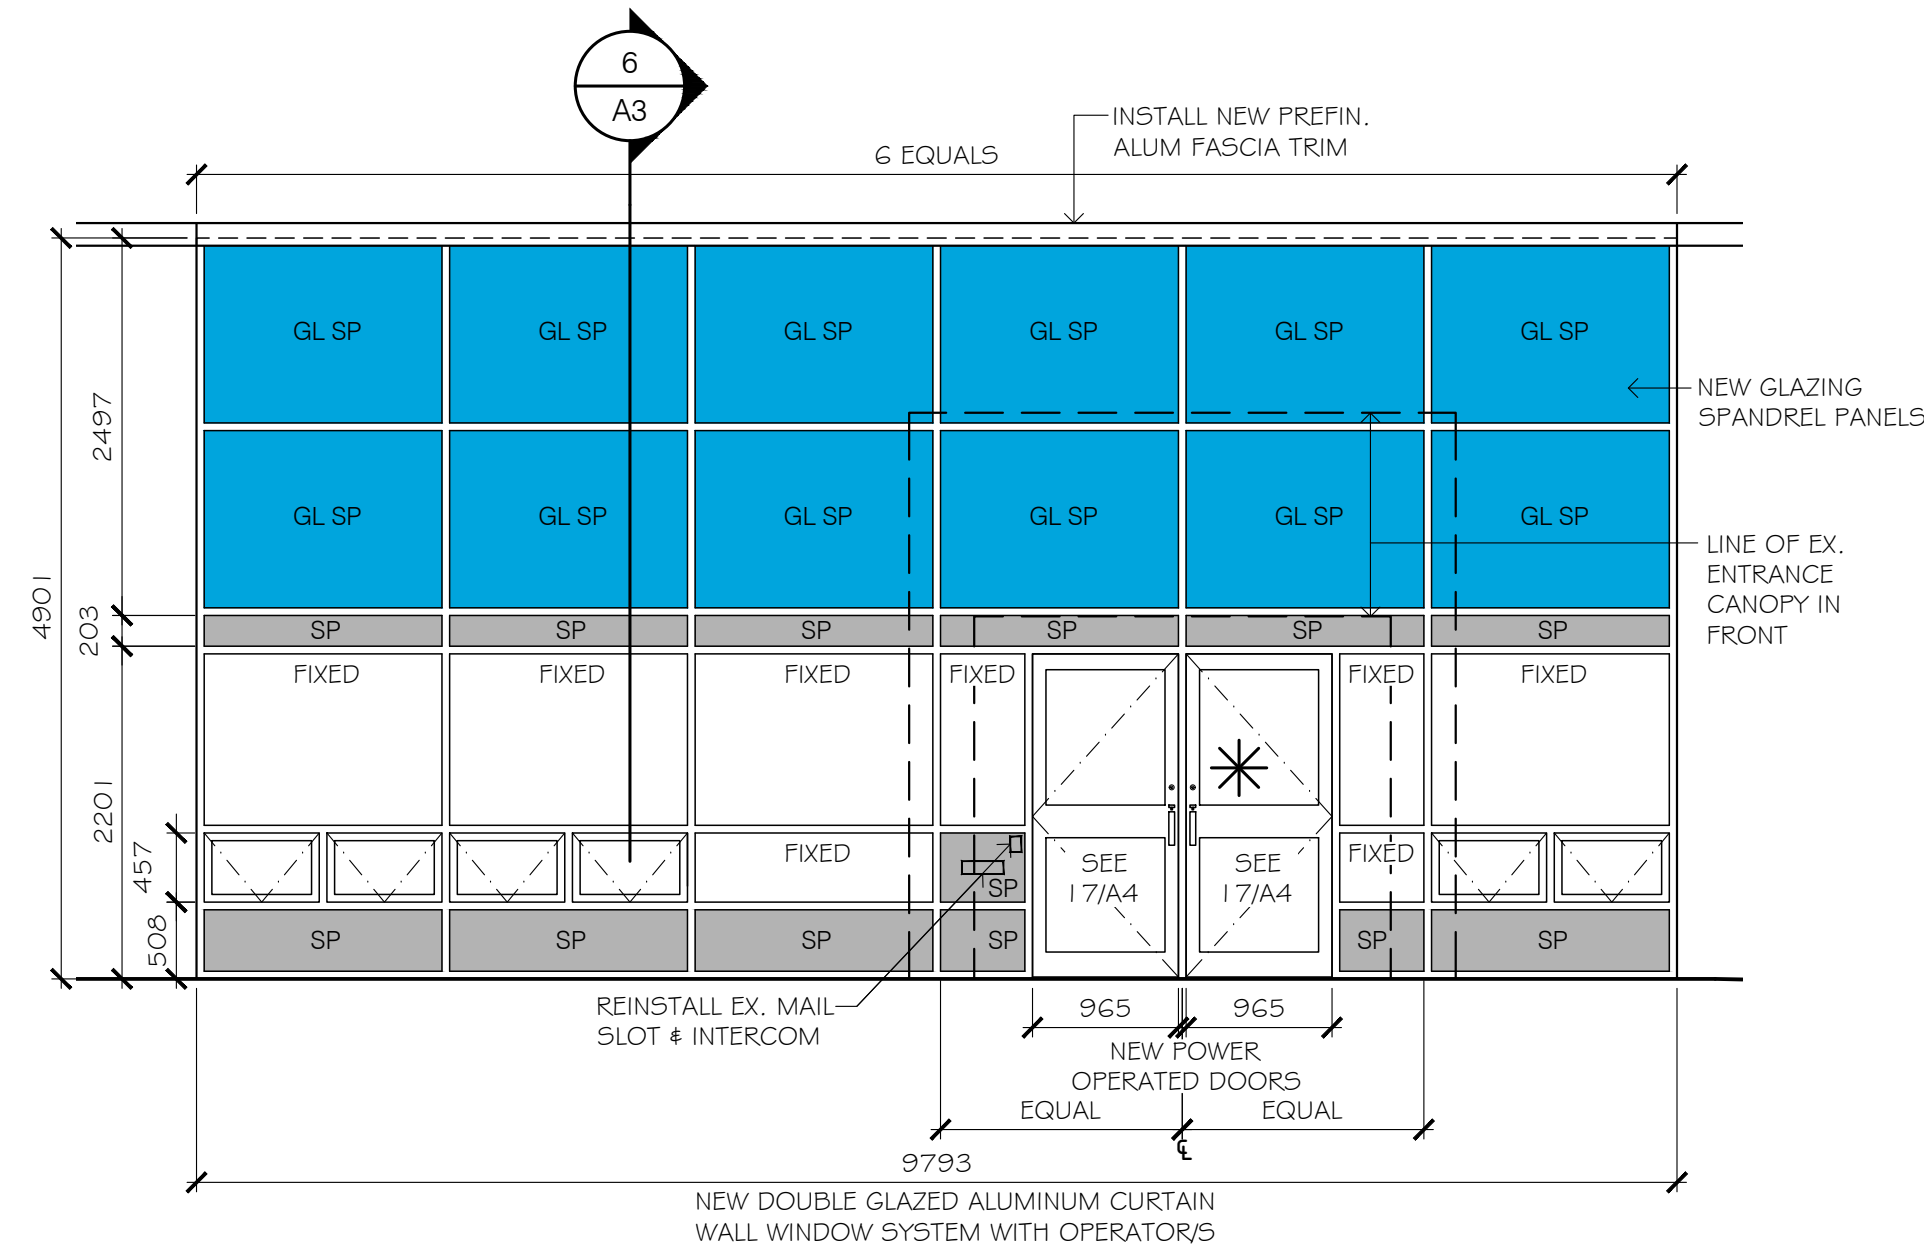

16 WINDOW/DOOR ELEV. - NEW WORK
A4 SCALE: 1:50

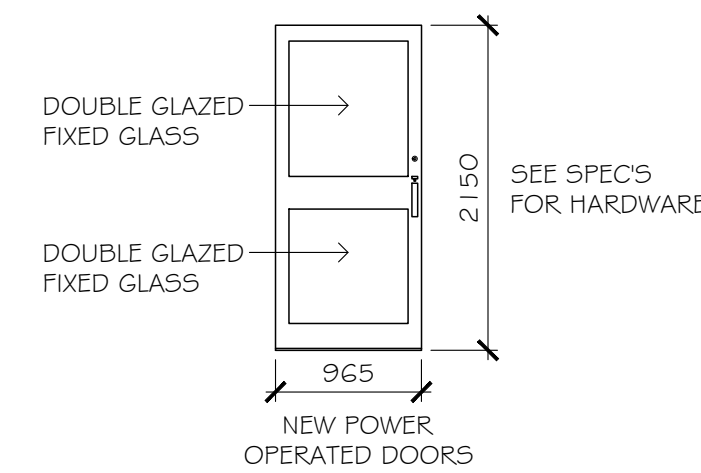

17 TYP. NEW DOOR
A4 SCALE: 1:50