

THE LOCATION OF PROPERTY LINES, ELEVATIONS AND FACILITIES ON THIS PLAN WERE DRAWN ON THE BASIS OF A DIGITAL SITE PLAN OR SURVEY DATA PROVIDED BY OTHER

THE LOCATION OF PROPERTY LINES, ELEVATIONS AND FACILITIES ON THIS PLAN WERE DRAWN ON THE BASIS OF A DIGITAL SITE PLAN OR SURVEY DATA PROVIDED BY OTHER CONSULTANTS.

IT IS THE RESPONSIBILITY OF THE CLIENT AND HIS CONTRACTORS TO CONFIRM THE ACCURACY OF THE SETBACKS, LOCATIONS AND GRADES ETC. ANY VARIATIONS BETWEEN EXISTING CONDITIONS AND THIS PLAN SHOULD BE ADJUSTED ON SITE AND REPORTED TO THE CONSULTING LANDSCAPE ARCHITECT TO DETERMINE THE IMPACT OF THE VARIATIONS ON THE SUITABILITY OF THE PROPOSED DEVELOPMENT.

CONSTRUCTION MUST CONFORM TO ALL CODES AND REQUIREMENTS OF AUTHORITIES HAVING JURISDICTION.

THESE LANDSCAPE DRAWINGS SHALL ONLY BE USED FOR THE PURPOSES INDICATED BELOW AS NOTED AND WHEN SIGNED BY THE CONSULTING LANDSCAPE ARCHITECT.

☒	CONCEPTUAL	☐	TENDER
☐	PRELIMINARY	☐	CONTRACT
☐	SITE PLAN	☐	CONSTRUCTION
☐	PERMIT	☐	AS-BUILT

THESE LANDSCAPE DRAWINGS SHALL ONLY BE USED FOR THE PURPOSES INDICATED BELOW AS NOTED AND WHEN SIGNED BY THE CONSULTING LANDSCAPE ARCHITECT.

☒	CONCEPTUAL	☐	TENDER
☐	PRELIMINARY	☐	CONTRACT
☐	SITE PLAN	☐	CONSTRUCTION
☐	PERMIT	☐	AS-BUILT



LANDSCAPE ARCHITECTS,
ARBORISTS,
ENVIRONMENTAL &
RECREATIONAL PLANNERS

599 LIVERPOOL ROAD TEL 905-839-5599
PICKERING, ON L1W 1R1 EMAIL INFO@HKLA.CA

THESE DRAWINGS ARE INSTRUMENTS OF SERVICE AND THE LANDSCAPE ARCHITECT RETAINS OWNERSHIP OF THESE DRAWINGS. THEY ARE FOR SITE PLAN APPROVAL ONLY AND MAY REQUIRE FURTHER CONSTRUCTION DETAILING AND COORDINATION WITH OTHER ASSIGNED PROFESSIONAL DESIGNERS BEFORE ACTING AS A BASIS FOR CONSTRUCTION COMMENCES. DIMENSIONS ARE TO BE VERIFIED PRIOR TO CONSTRUCTION. DRAWINGS ARE NOT TO BE SCALED. IT IS THE DUTY OF THE OWNER TO OBTAIN THE NECESSARY PERMITS FROM THE CITY OF LOS ANGELES PRIOR TO CONSTRUCTION TO ENSURE THE USE OF THE LATEST REVISED DRAWINGS. THE LANDSCAPE ARCHITECT IS NOT LIABLE FOR ERRORS OR OMISSIONS ARISING FROM THESE DRAWINGS. THE LANDSCAPE ARCHITECT'S SERVICES ARE SEALED, SIGNED AND DATED, AND THE LANDSCAPE ARCHITECT CONTRACTED TO PROVIDE CONSTRUCTION ADMINISTRATION AND CERTIFICATION SERVICES BY THE OWNER. ALL AREAS OUTSIDE THE BOUNDARIES OF THE PROJECT ARE NOT PART OF THE LANDSCAPE ARCHITECT BEFORE CONSTRUCTION COMMENCES.


PROJECT:
PROJEC ÉEC Monseigneur-Jamot
 2350 WOODGLADE BLVD
 PETERBOROUGH, ON K9K 2J6

DRAWING:

SURVEY

DRAWN BY: KMR	SCALE: 1:400	L-SUR DRAWING 1 of 6
CHECKED BY: TM	DATE: 2021-05-05	
JOB NO.: 2021-024		

File #2021-024

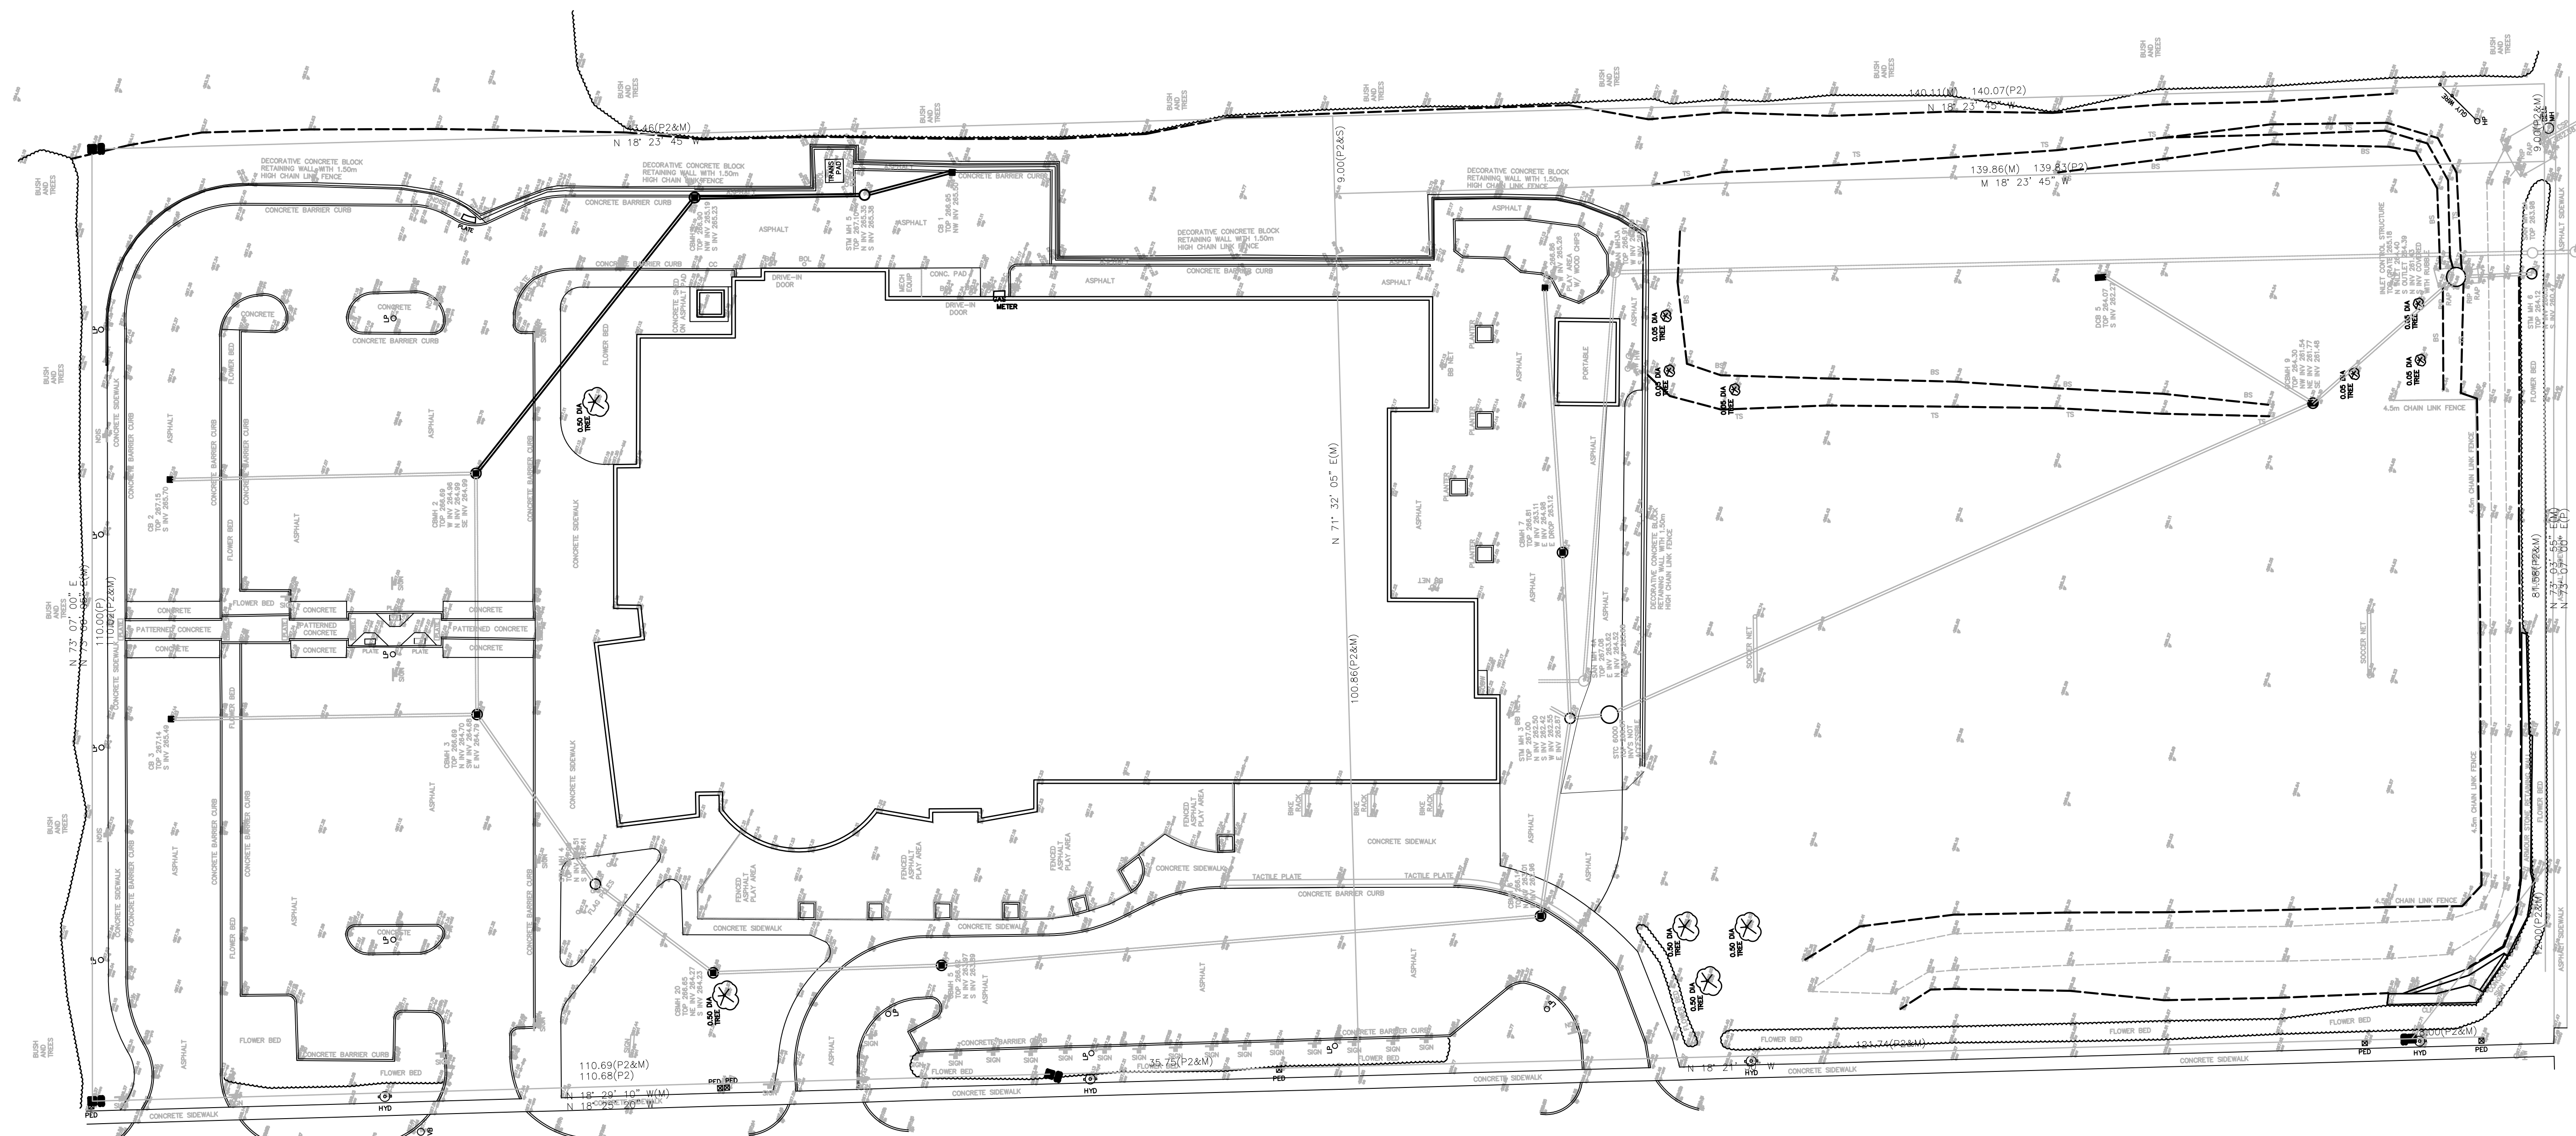


WOODGLADE BOULEVARD

WOODGLADE BOULEVARD

*NOTE:
SURVEY BY REYNOLD RETZ



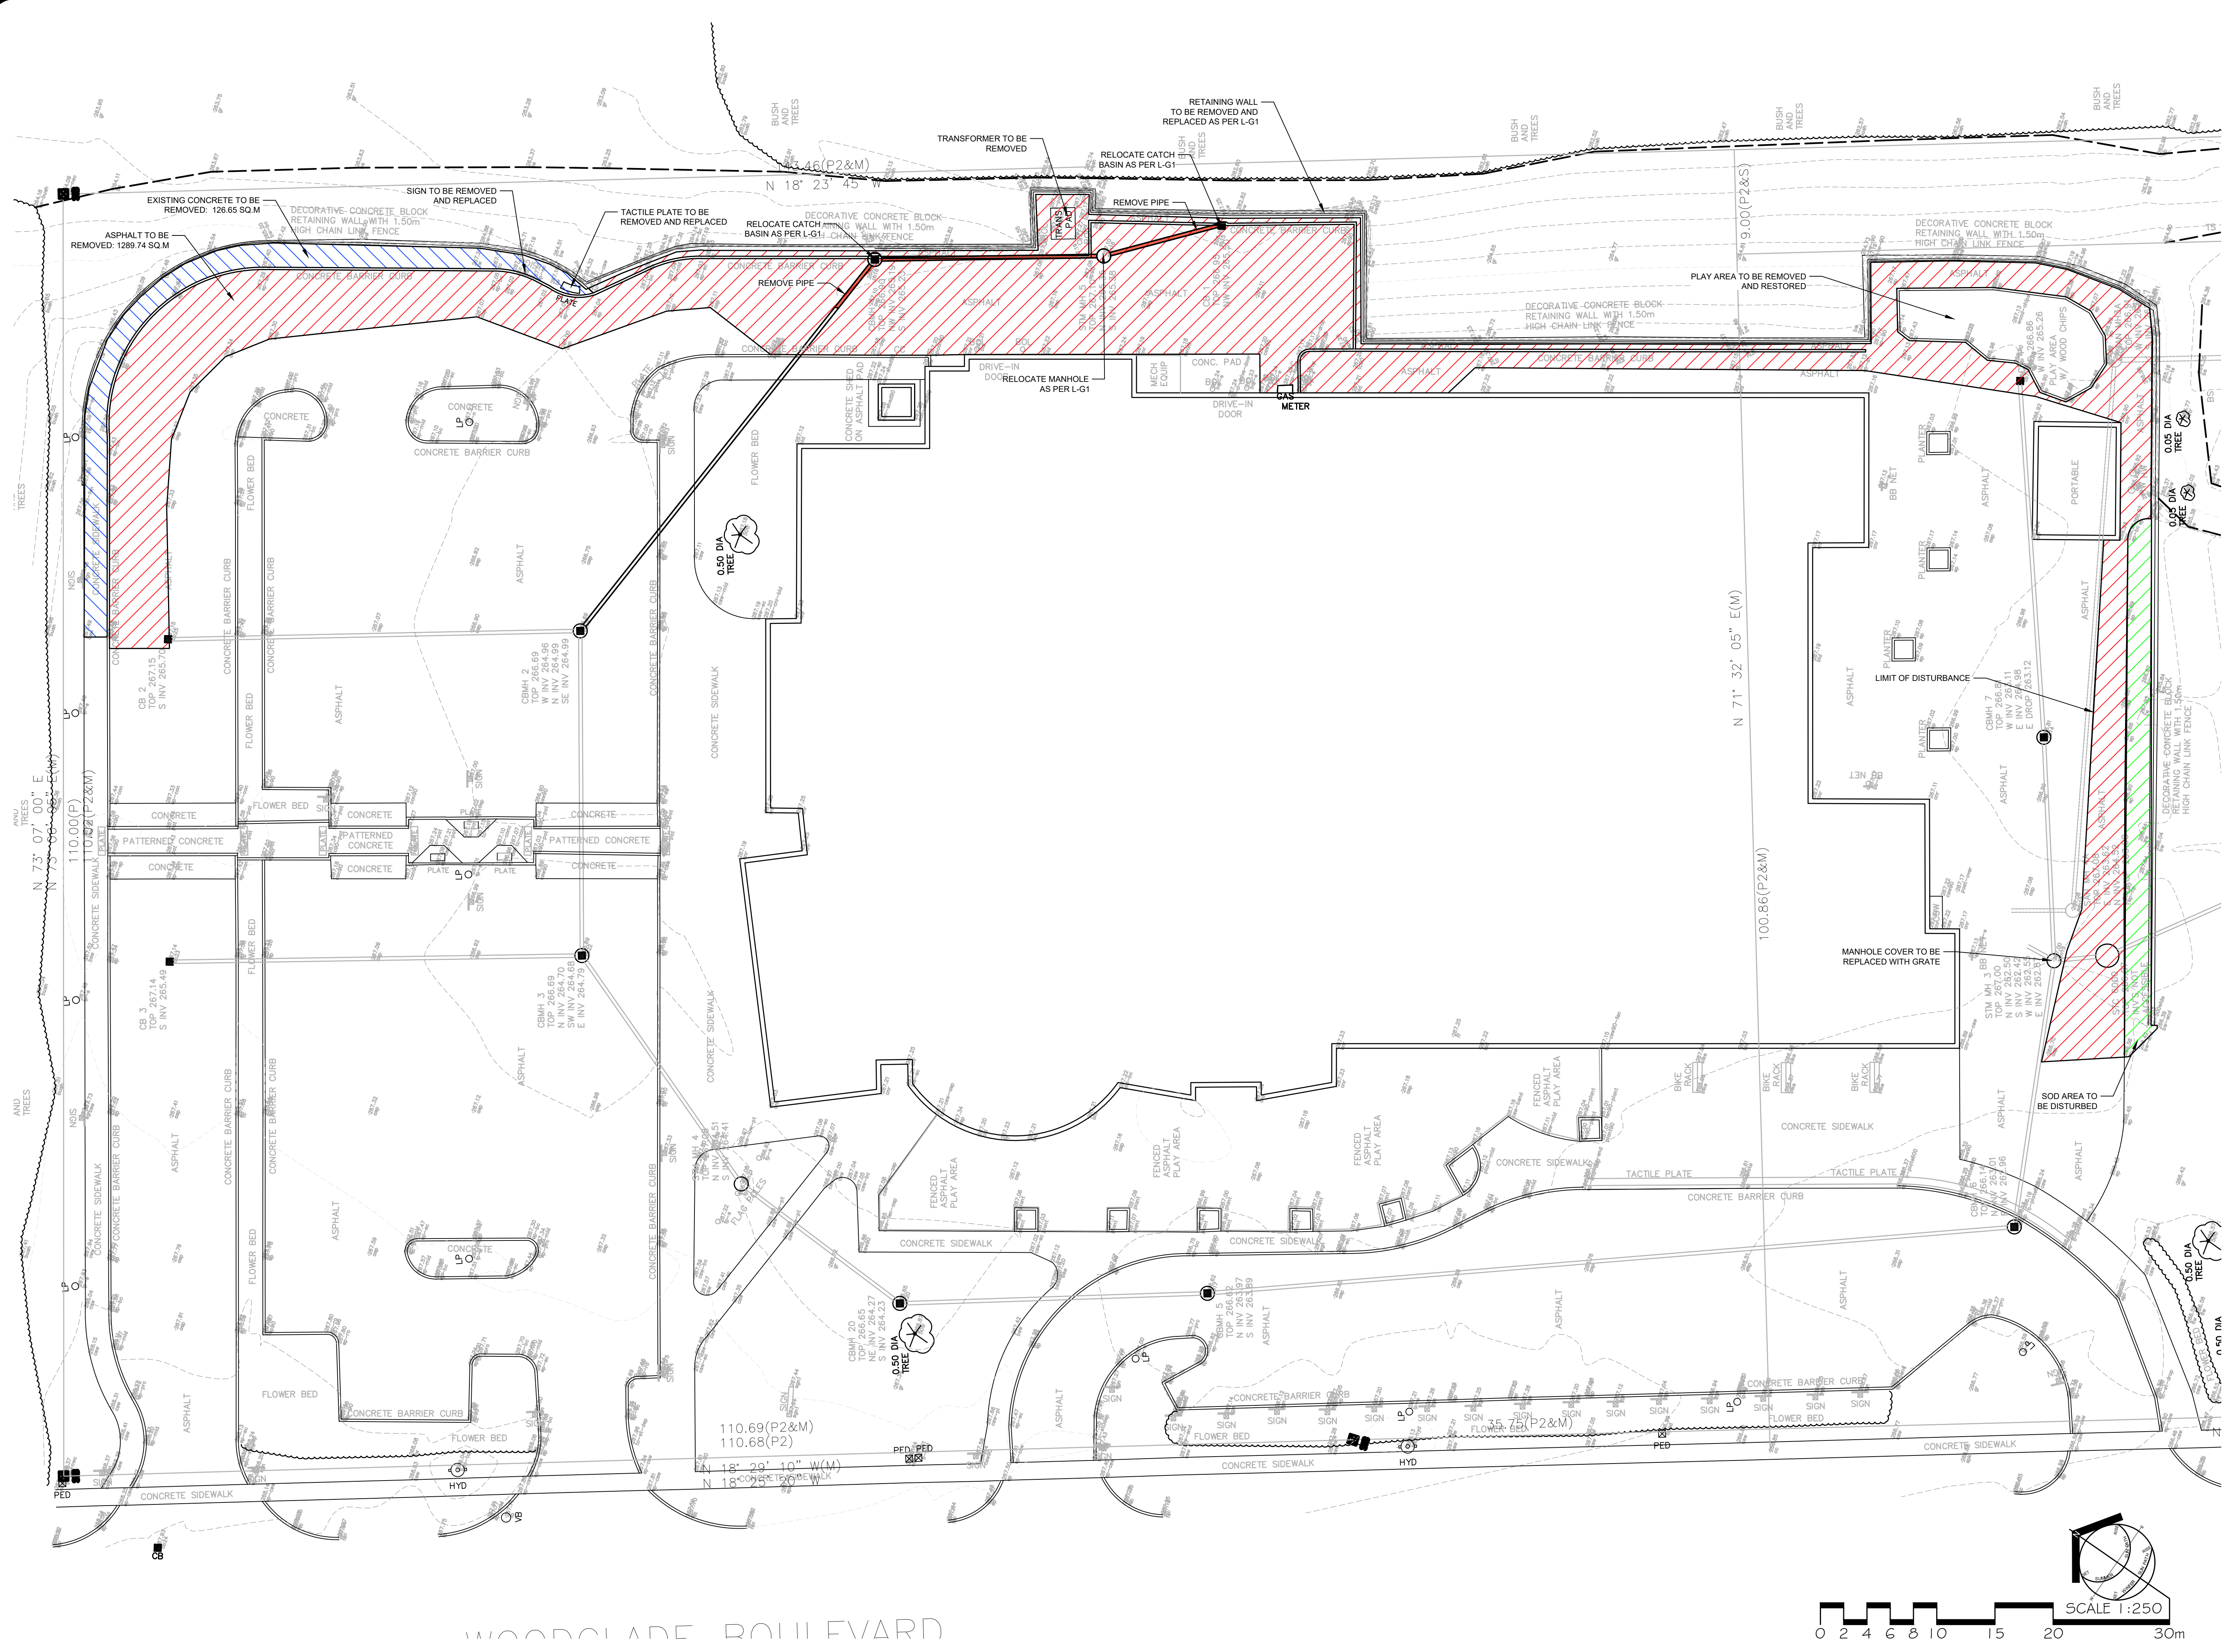

LOCATION MAP

GENERAL NOTES

THE LOCATION OF PROPERTY LINES, ELEVATIONS AND FACILITIES ON THIS PLAN WERE DRAWN ON THE BASIS OF A DIGITAL SITE PLAN OR SURVEY DATA PROVIDED BY OTHER CONSULTANTS.

IT IS THE RESPONSIBILITY OF THE CLIENT AND HIS CONTRACTORS TO CONFIRM THE ACCURACY OF THE SETBACKS, LOCATIONS AND GRADES ETC. ANY VARIATIONS BETWEEN EXISTING CONDITIONS AND THIS PLAN SHOULD BE ADJUSTED ON SITE AND REPORTED TO THE CONSULTING LANDSCAPE ARCHITECT TO DETERMINE THE IMPACT OF THE VARIATIONS ON THE SUITABILITY OF THE PROPOSED DEVELOPMENT.

CONSTRUCTION MUST CONFORM TO ALL CODES AND REQUIREMENTS OF AUTHORITIES HAVING JURISDICTION.

REVISIONS

NO.	DATE	NOTES	BY

LEGEND

	CONCEPTUAL		TENDER
	PRELIMINARY		CONTRACT
	SITE PLAN		CONSTRUCTION
	PERMIT		AS-BUILT

HENRY KORTEKAAS & ASSOCIATES INC.

LANDSCAPE ARCHITECTS, ARBORISTS, ENVIRONMENTAL & RECREATIONAL PLANNERS

880 LIVERPOOL ROAD TEL 905-889-5392 PICKERING, ON L1W 1R1 EMAIL INFO@HKL.A.CA

THESE DRAWINGS ARE INSTRUMENTS OF SERVICE AND THE LANDSCAPE ARCHITECT RETAINS OWNERSHIP OF THESE DRAWINGS. THEY ARE FOR SITE PLAN APPROVAL ONLY AND MAY REQUIRE FURTHER CONSTRUCTION DETAILING AND COORDINATION WITH OTHER ASSOCIATED PROFESSIONAL DESIGN SERVICES BEFORE ACTUAL TENDER AND CONSTRUCTION COMMENCES. DIMENSIONS ARE TO BE VERIFIED PRIOR TO CONSTRUCTION. DRAWINGS ARE NOT TO BE SCALED. IT IS ADVISED THAT CONTRACTORS CONTACT THE LANDSCAPE ARCHITECT PRIOR TO CONSTRUCTION TO ENSURE THE USE OF THE LATEST REVISED DRAWINGS. THE LANDSCAPE ARCHITECT IS NOT LIABLE FOR ERRORS OR OMISSIONS ARISING FROM UTILIZATION OF THESE PLANS BEFORE THE SAID DRAWINGS ARE SCALED, SIGNED AND DATED AND THE LANDSCAPE ARCHITECT IS CONTRACTED TO PROVIDE CONSTRUCTION ADMINISTRATION AND CERTIFICATION SERVICES BY THE OWNER. ALL APPARENT DISCREPANCIES ARE TO BE REPORTED IN WRITING TO THE LANDSCAPE ARCHITECT BEFORE CONSTRUCTION COMMENCES.

PROJECT:

PROJEC ÉEC Monseigneur-Jamot
2350 WOODGLADE BLVD
PETERBOROUGH, ON K9K 2J6

DRAWING:

REMOVAL PLAN

DRAWN BY:

KMR

CHECKED BY:

TM

JOB NO.:

2021-024

SCALE:

1:250

DATE:


2021-05-05

DRAWING

2 of 6

L-R1

File #2021-024

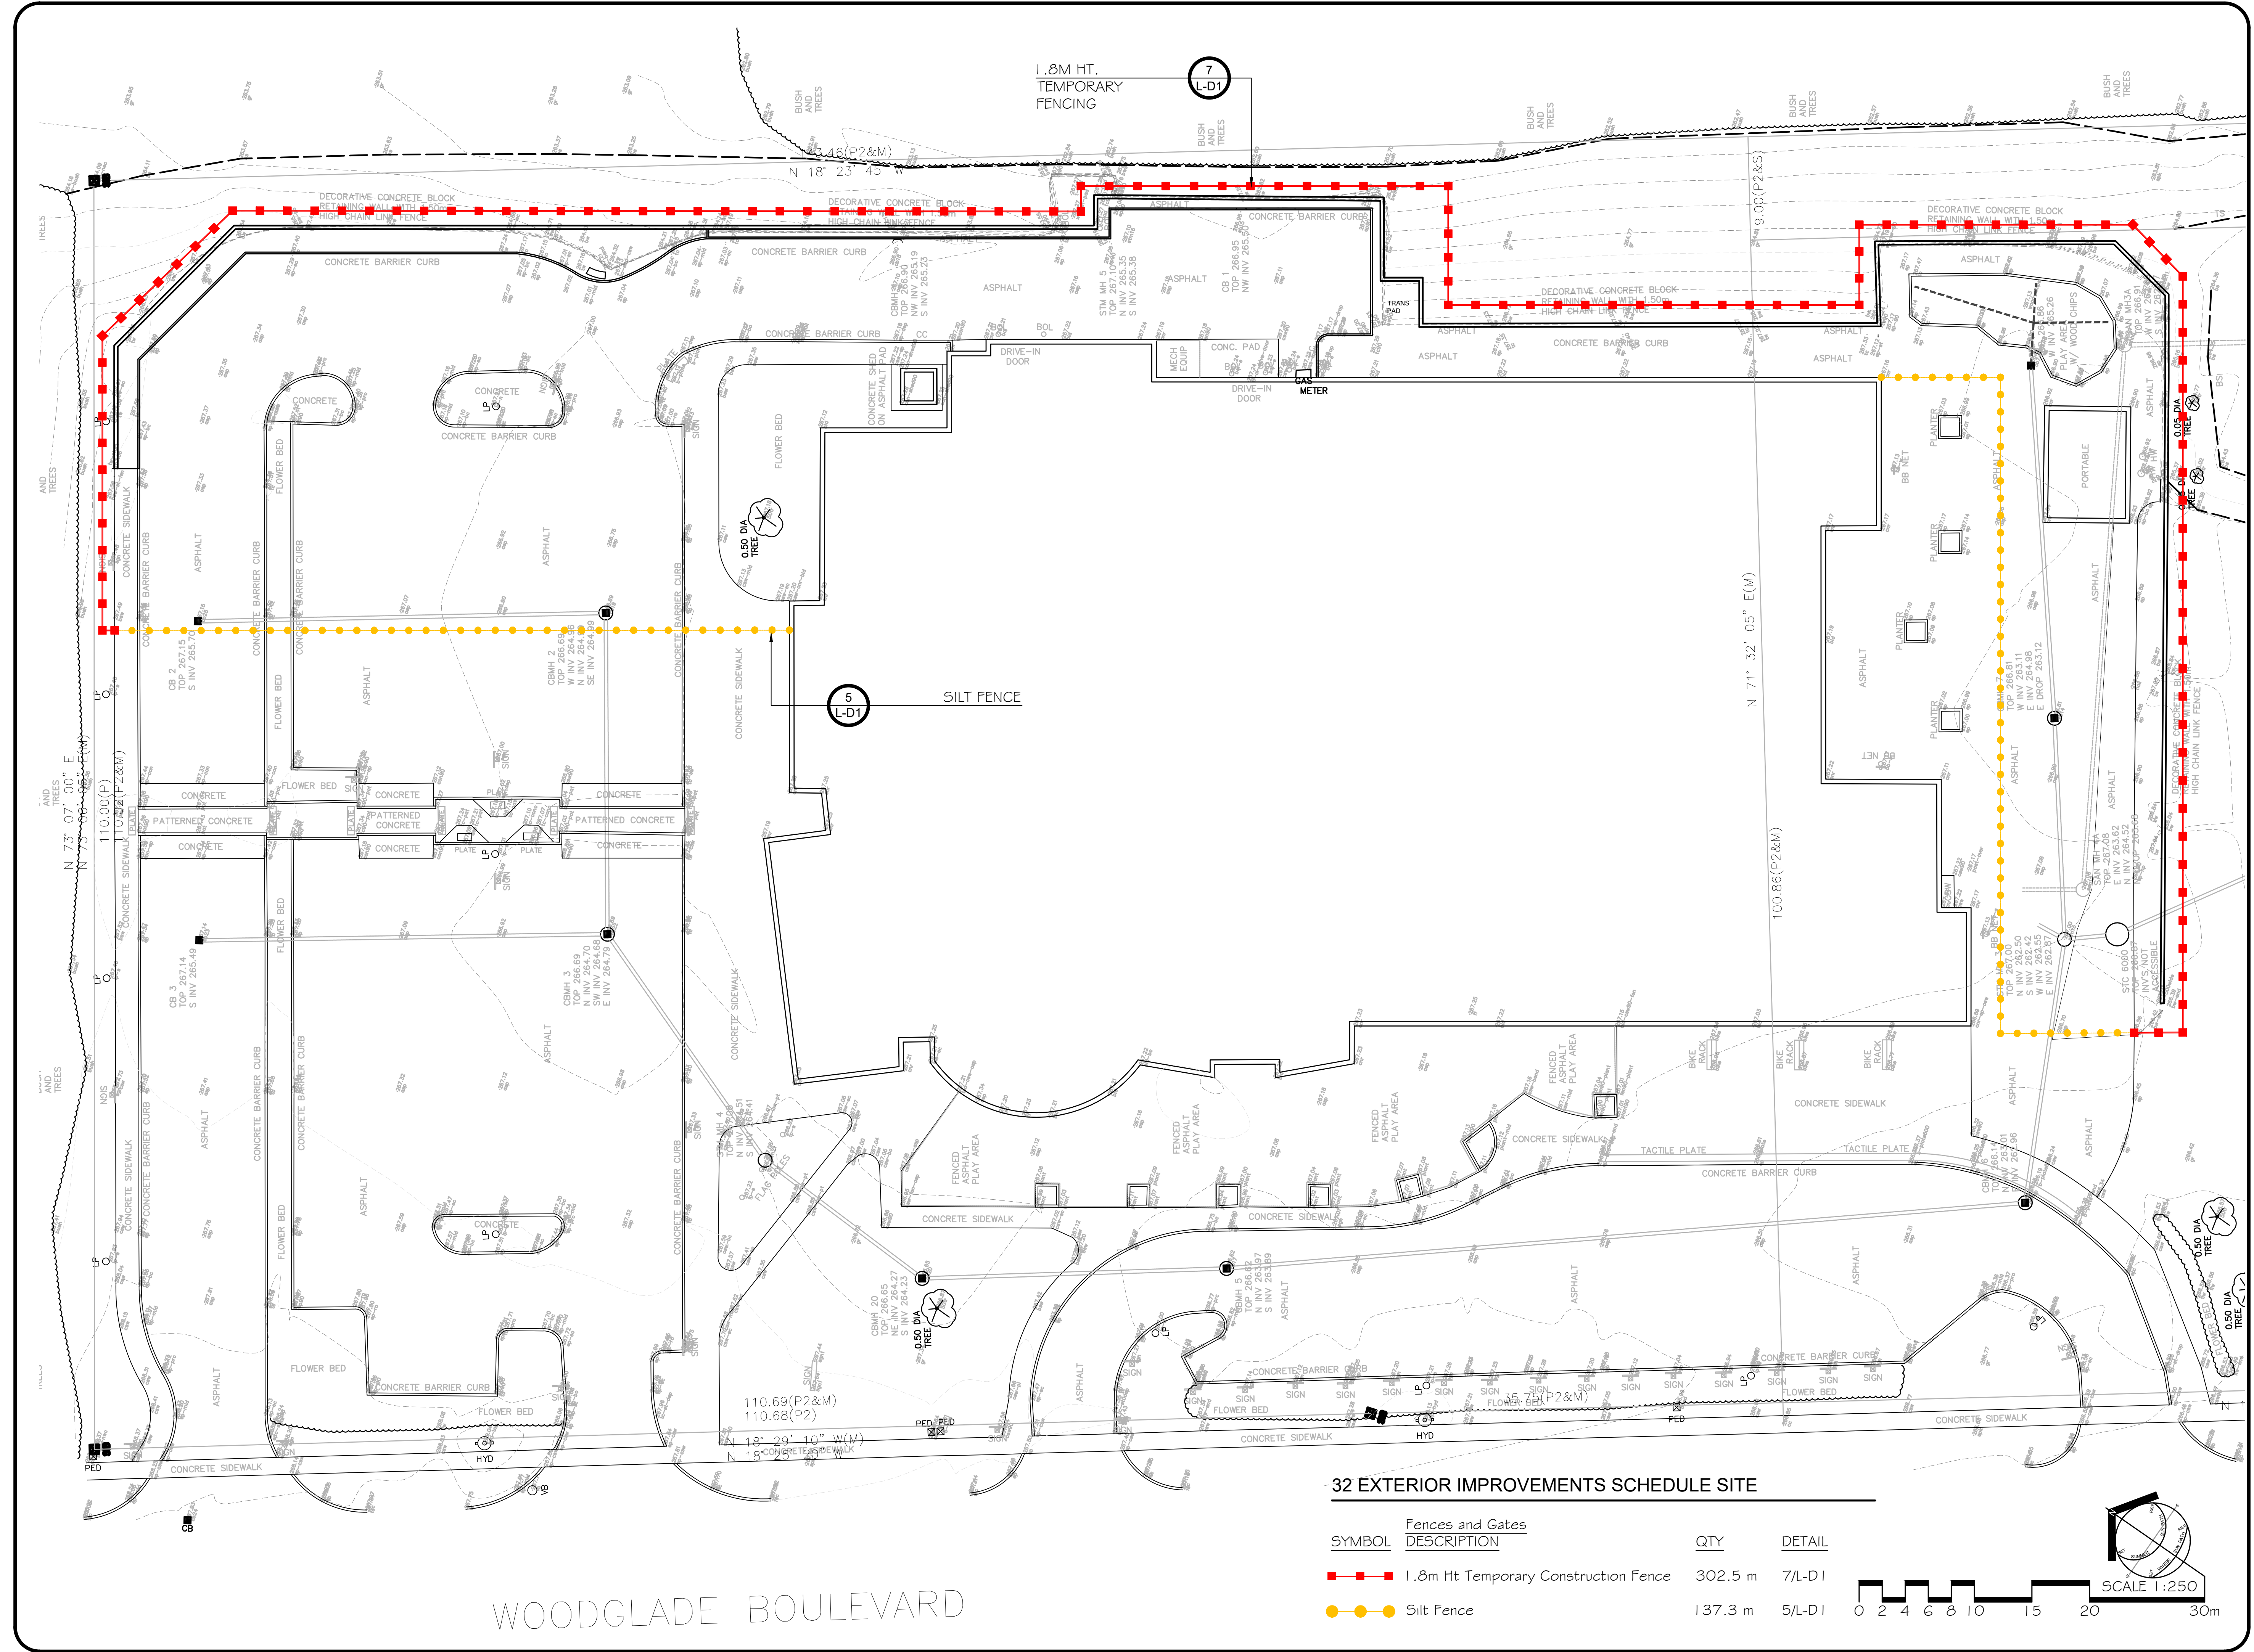

WOODGLADE BOULEVARD

32 EXTERIOR IMPROVEMENTS SCHEDULE SITE

SYMBOL	Fences and Gates DESCRIPTION	QTY	DETAIL
	1.8m Ht Temporary Construction Fence	302.5 m	7/L-D1
	Silt Fence	137.3 m	5/L-D1



LOCATION MAP

GENERAL NOTES

THE LOCATION OF PROPERTY LINES, ELEVATIONS AND FACILITIES ON THIS PLAN WERE DRAWN ON THE BASIS OF A DIGITAL SITE PLAN OR SURVEY DATA PROVIDED BY OTHER CONSULTANTS.

IT IS THE RESPONSIBILITY OF THE CLIENT AND HIS CONTRACTORS TO CONFIRM THE ACCURACY OF THE SETBACKS, LOCATIONS AND GRADES ETC. ANY VARIATIONS BETWEEN EXISTING CONDITIONS AND THIS PLAN SHOULD BE ADJUSTED ON SITE AND REPORTED TO THE CONSULTING LANDSCAPE ARCHITECT TO DETERMINE THE IMPACT OF THE VARIATIONS ON THE SUITABILITY OF THE PROPOSED DEVELOPMENT.

CONSTRUCTION MUST CONFORM TO ALL CODES AND REQUIREMENTS OF AUTHORITIES HAVING JURISDICTION.

REVISIONS

NO.	DATE	NOTES	BY
1			
2			
3			
4			
5			
6			
7			
8			
9			
10			

THESE LANDSCAPE DRAWINGS SHALL ONLY BE USED FOR THE PURPOSES INDICATED BELOW AS NOTED AND WHEN SIGNED BY THE CONSULTING LANDSCAPE ARCHITECT.

	CONCEPTUAL		TENDER
	PRELIMINARY		CONTRACT
	SITE PLAN		CONSTRUCTION
	PERMIT		AS-BUILT

HENRY KORTEKAAS & ASSOCIATES INC.
LANDSCAPE ARCHITECTS,
ARBORISTS,
ENVIRONMENTAL &
RECREATIONAL PLANNERS
880 LIVERPOOL ROAD TEL 905-889-5599
PICKERING, ON L1W 1R1 EMAIL INFO@HKA.CA

THESE DRAWINGS ARE INSTRUMENTS OF SERVICE AND THE LANDSCAPE ARCHITECT RETAINS OWNERSHIP OF THESE DRAWINGS. THEY ARE FOR SITE PLAN APPROVAL ONLY AND MAY REQUIRE FURTHER CONSTRUCTION DETAILING AND COORDINATION WITH OTHER ASSOCIATED PROFESSIONAL DESIGN SERVICES BEFORE ACTUAL TENDER AND CONSTRUCTION COMMENCES. DIMENSIONS ARE TO BE VERIFIED PRIOR TO CONSTRUCTION. DRAWINGS ARE NOT TO BE SCALED. IT IS ADVISED THAT CONTRACTORS CONTACT THE LANDSCAPE ARCHITECT PRIOR TO CONSTRUCTION TO ENSURE THE USE OF THE LATEST REVISED DRAWINGS. THE LANDSCAPE ARCHITECT IS NOT LIABLE FOR ERRORS OR OMISSIONS ARISING FROM UTILIZATION OF THESE PLANS BEFORE THE SAID DRAWINGS ARE SCALED, SIGNED AND DATED. THE LANDSCAPE ARCHITECT IS CONTRACTED TO PROVIDE CONSTRUCTION ADMINISTRATION AND CERTIFICATION SERVICES BY THE OWNER. ALL APPARENT DISCREPANCIES ARE TO BE REPORTED IN WRITING TO THE LANDSCAPE ARCHITECT BEFORE CONSTRUCTION COMMENCES.


PROJECT: PROJEC ÉEC Monseigneur-Jamot
2350 WOODGLADE BLVD
PETERBOROUGH, ON K9K 2J6

DRAWING: **SEDIMENT CONTROL PLAN**

DRAWN BY: KMR SCALE: 1:250
CHECKED BY: TM DATE: 2021-05-05
JOB NO.: 2021-024

L-ESC
DRAWING 3 of 6

File #2021-024

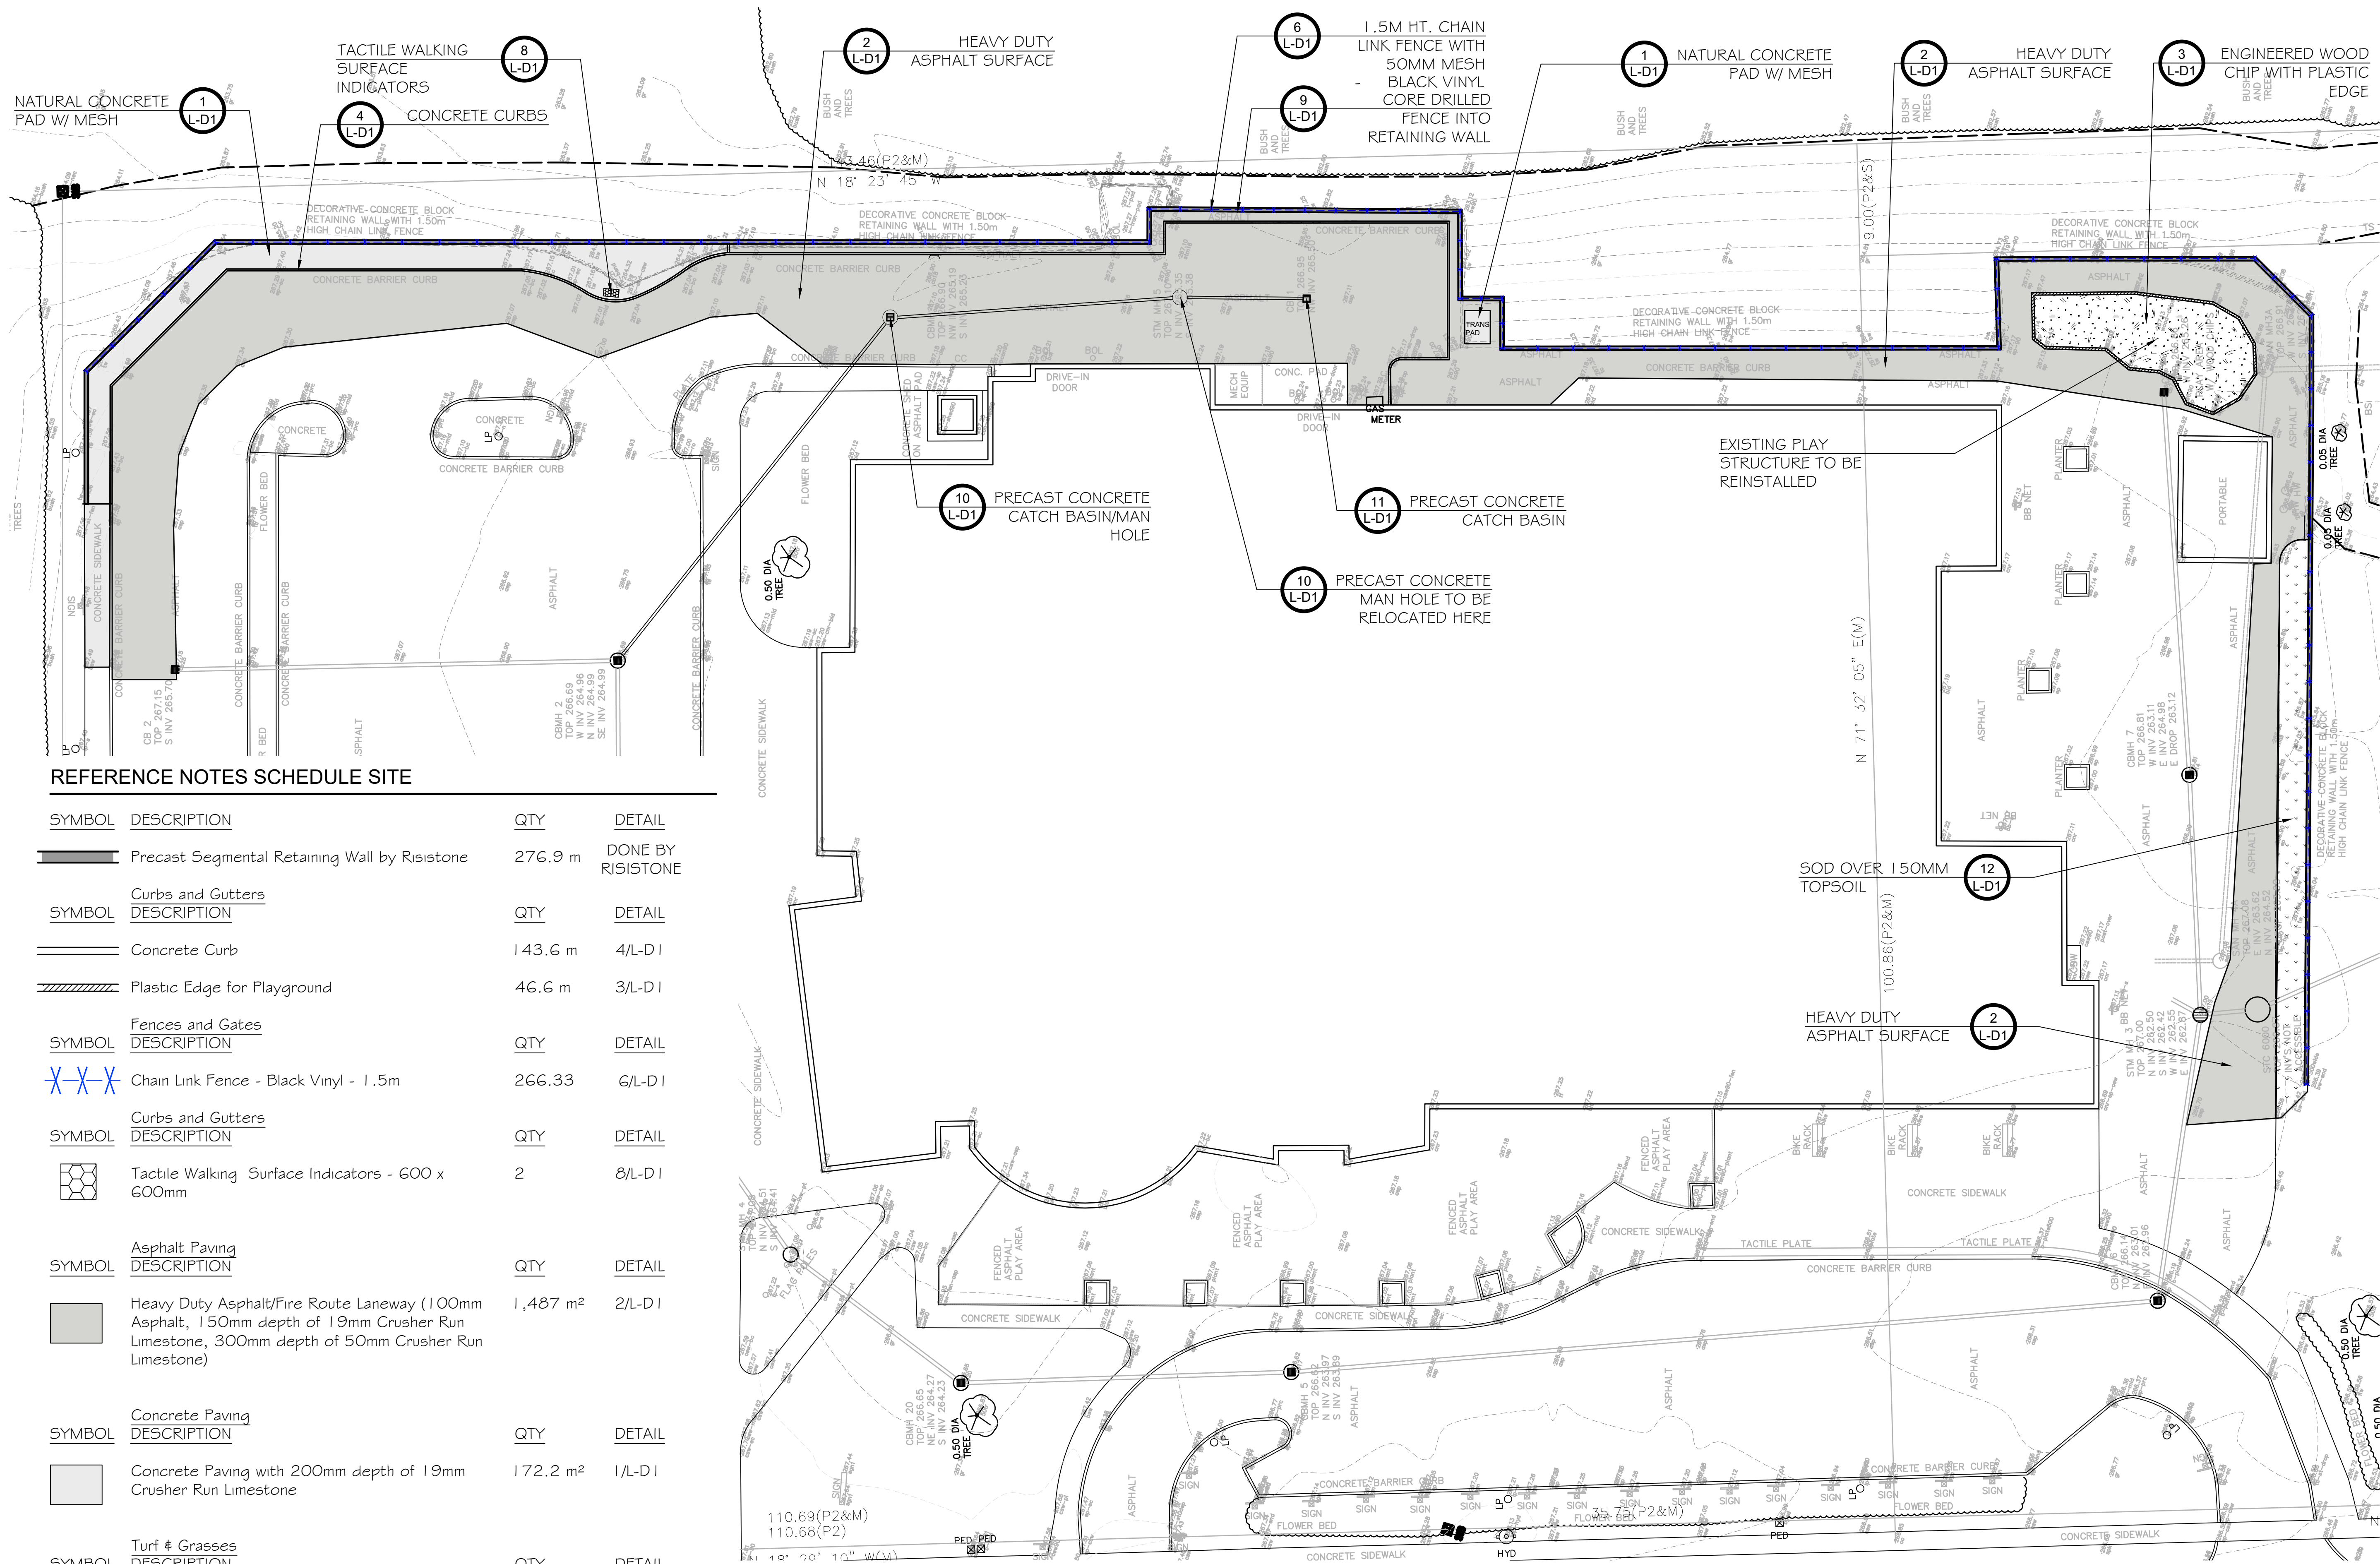

REFERENCE NOTES SCHEDULE SITE

SYMBOL	DESCRIPTION	QTY	DETAIL
	Precast Segmental Retaining Wall by Risistone	276.9 m	DONE BY RISISTONE

SYMBOL	DESCRIPTION	QTY	DETAIL
	Curbs and Gutters	143.6 m	4/L-D1
	Concrete Curb	46.6 m	3/L-D1

SYMBOL	DESCRIPTION	QTY	DETAIL
	Fences and Gates	266.33	6/L-D1

SYMBOL	DESCRIPTION	QTY	DETAIL
	Curbs and Gutters	2	8/L-D1


SYMBOL	DESCRIPTION	QTY	DETAIL
	Asphalt Paving	1,487 m ²	2/L-D1

SYMBOL	DESCRIPTION	QTY	DETAIL
	Concrete Paving	172.2 m ²	1/L-D1

SYMBOL	DESCRIPTION	QTY	DETAIL
	Turf & Grasses	103.1 m ²	12/L-D1

SYMBOL	DESCRIPTION	QTY	DETAIL
	Athletic and Recreational Surfacing	29.78 m ³	3/L-D1

LOCATION MAP

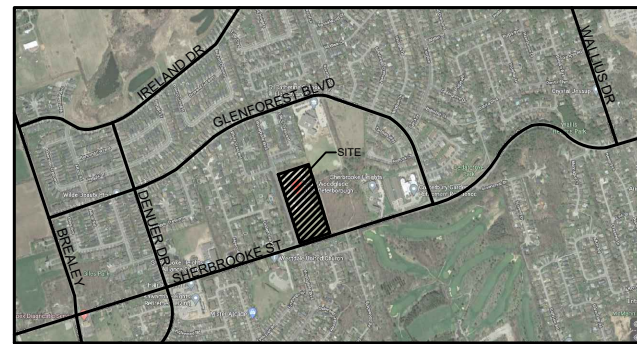

GENERAL NOTES

THE LOCATION OF PROPERTY LINES, ELEVATIONS AND FACILITIES ON THIS PLAN WERE DRAWN ON THE BASIS OF A DIGITAL SITE PLAN OR SURVEY DATA PROVIDED BY OTHER CONSULTANTS.

IT IS THE RESPONSIBILITY OF THE CLIENT AND HIS CONTRACTORS TO CONFIRM THE ACCURACY OF THE SETBACKS, LOCATIONS AND GRADES ETC. ANY VARIATIONS BETWEEN EXISTING CONDITIONS AND THIS PLAN SHOULD BE ADJUSTED ON SITE AND REPORTED TO THE CONSULTING LANDSCAPE ARCHITECT TO DETERMINE THE IMPACT OF THE VARIATIONS ON THE SUITABILITY OF THE PROPOSED DEVELOPMENT.

CONSTRUCTION MUST CONFORM TO ALL CODES AND REQUIREMENTS OF AUTHORITIES HAVING JURISDICTION.

REVISIONS

1	DATE	NOTES	BY
NO.	DATE	NOTES	BY

THESE LANDSCAPE DRAWINGS SHALL ONLY BE USED FOR THE PURPOSES INDICATED BELOW AS NOTED AND WHEN SIGNED BY THE CONSULTING LANDSCAPE ARCHITECT.

	CONCEPTUAL		TENDER
	PRELIMINARY		CONTRACT
	SITE PLAN		CONSTRUCTION
	PERMIT		AS-BUILT



HENRY KORTEKAAS & ASSOCIATES INC.
LANDSCAPE ARCHITECTS,
ARBORISTS,
ENVIRONMENTAL &
RECREATIONAL PLANNERS
388 LIVERPOOL ROAD TEL 905-889-5392
PICKERING, ON L1W 1R1 EMAIL INFO@HKA.CA

THESE DRAWINGS ARE INSTRUMENTS OF SERVICE AND THE LANDSCAPE ARCHITECT RETAINS OWNERSHIP OF THESE DRAWINGS. THEY ARE FOR SITE PLAN APPROVAL ONLY AND MAY REQUIRE FURTHER CONSTRUCTION DETAILING AND COORDINATION WITH OTHER ASSOCIATED PROFESSIONAL DESIGN SERVICES BEFORE ACTUAL TENDER AND CONSTRUCTION COMMENCES. DIMENSIONS ARE TO BE VERIFIED PRIOR TO CONSTRUCTION. DRAWINGS ARE NOT TO BE SCALED. IT IS ADVISED THAT CONTRACTORS CONTACT THE LANDSCAPE ARCHITECT PRIOR TO CONSTRUCTION TO ENSURE THE USE OF THE LATEST REVISED DRAWINGS. THE LANDSCAPE ARCHITECT IS NOT LIABLE FOR ERRORS OR OMISSIONS ARISING FROM UTILIZATION OF THESE PLANS BEFORE THE SAID DRAWINGS ARE SCALED, SIGNED AND DATED. AND THE LANDSCAPE ARCHITECT IS CONTRACTED TO PROVIDE CONSTRUCTION ADMINISTRATION AND CERTIFICATION SERVICES BY THE OWNER. ALL APPARENT DISCREPANCIES ARE TO BE REPORTED IN WRITING TO THE LANDSCAPE ARCHITECT BEFORE CONSTRUCTION COMMENCES.


PROJECT: PROJEC ÉEC Monseigneur-Jamot
2350 WOODGLADE BLVD
PETERBOROUGH, ON K9K 2J6


DRAWING:

LANDSCAPE PLAN

DRAWN BY: KMR	SCALE: 1:400	L-L1 DRAWING 4 of 6
CHECKED BY: TM	DATE: 2021-05-05	
JOB NO.: 2021-024		

File #2021-024

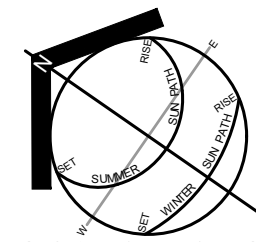

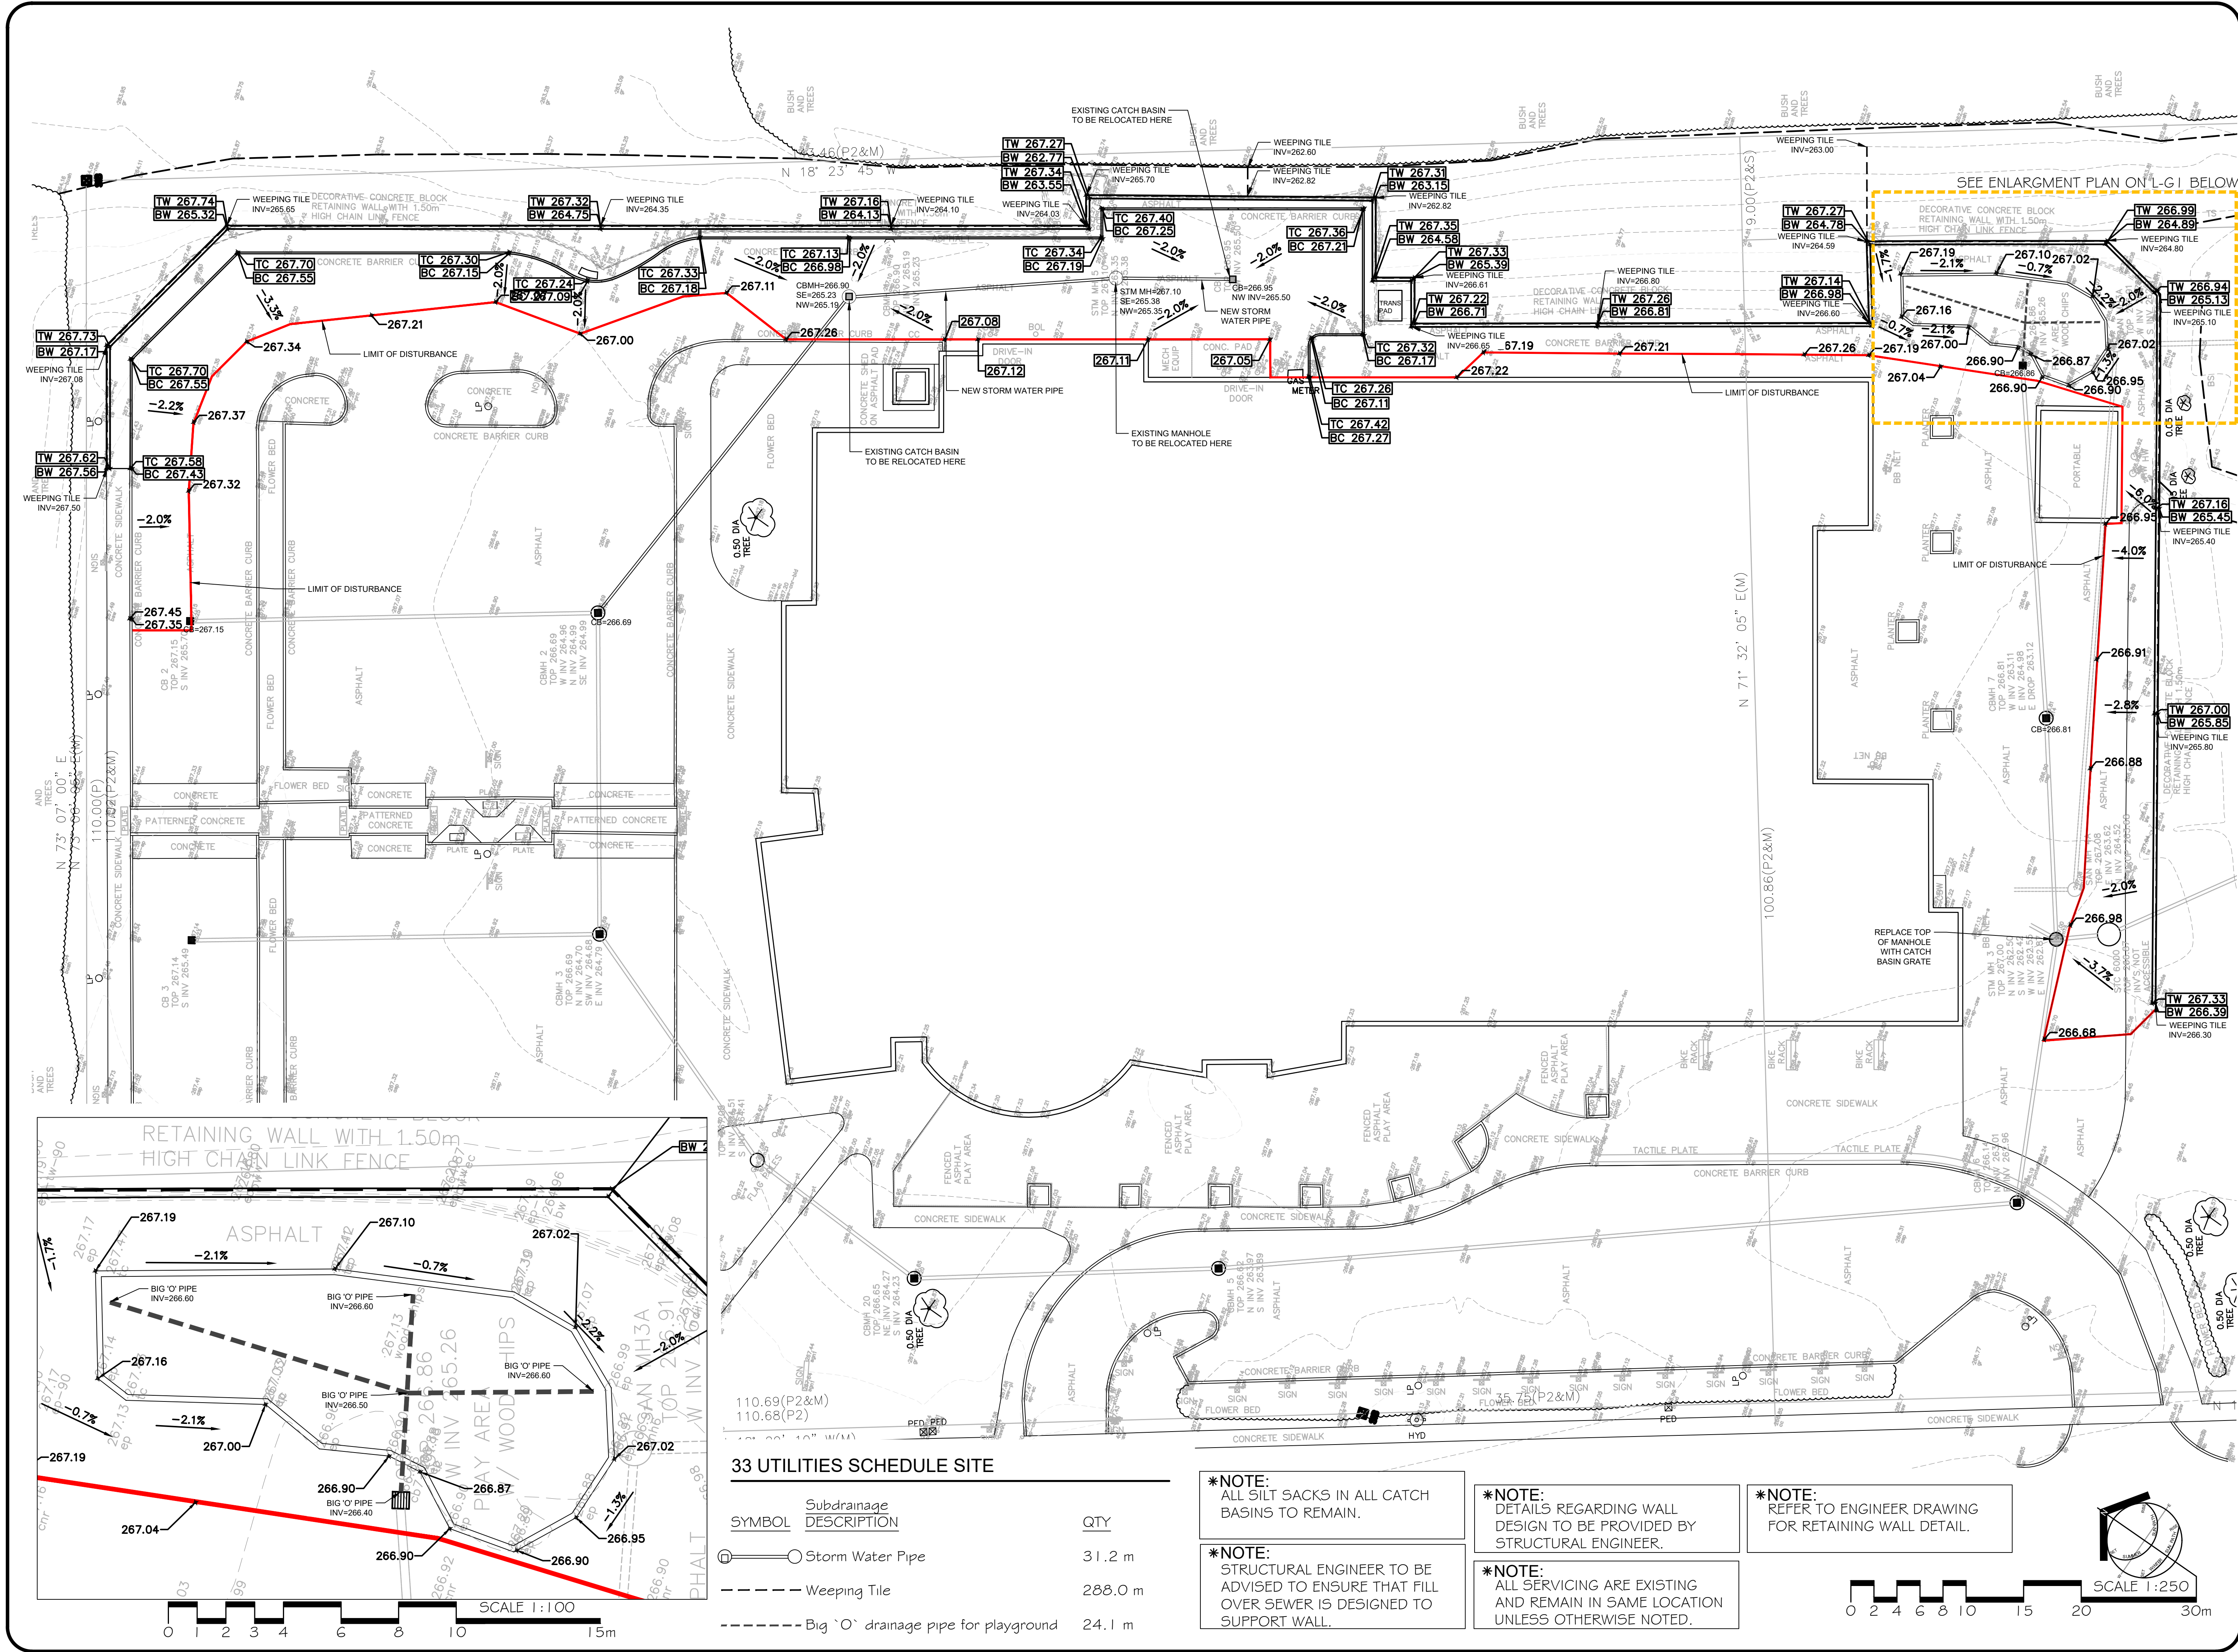

LOCATION MAP

GENERAL NOTES

THE LOCATION OF PROPERTY LINES, ELEVATIONS AND FACILITIES ON THIS PLAN WERE DRAWN ON THE BASIS OF A DIGITAL SITE PLAN OR SURVEY DATA PROVIDED BY OTHER CONSULTANTS.

IT IS THE RESPONSIBILITY OF THE CLIENT AND HIS CONTRACTORS TO CONFIRM THE ACCURACY OF THE SETBACKS, LOCATIONS AND GRADES ETC. ANY VARIATIONS BETWEEN EXISTING CONDITIONS AND THIS PLAN SHOULD BE ADJUSTED ON SITE AND REPORTED TO THE CONSULTING LANDSCAPE ARCHITECT TO DETERMINE THE IMPACT OF THE VARIATIONS ON THE SUITABILITY OF THE PROPOSED DEVELOPMENT.

CONSTRUCTION MUST CONFORM TO ALL CODES AND REQUIREMENTS OF AUTHORITIES HAVING JURISDICTION.

REVISIONS

NO.	DATE	NOTES	BY
1			
2			
3			
4			
5			
6			
7			
8			
9			
10			

CONCEPTUAL PRELIMINARY SITE PLAN PERMIT

TENDER CONTRACT CONSTRUCTION AS-BUILT

HENRY KORTEKAAS & ASSOCIATES INC.

LANDSCAPE ARCHITECTS, ARBORISTS, ENVIRONMENTAL & RECREATIONAL PLANNERS

389 LIVERPOOL ROAD TEL 905-889-6392 PICKERING, ON L1W 1R1 EMAIL INFO@HKL.A.CA

THESE DRAWINGS ARE INSTRUMENTS OF SERVICE AND THE LANDSCAPE ARCHITECT RETAINS OWNERSHIP OF THESE DRAWINGS. THEY ARE FOR SITE PLAN APPROVAL ONLY AND MAY REQUIRE FURTHER CONSTRUCTION DETAILING AND COORDINATION WITH OTHER ASSOCIATED PROFESSIONAL DESIGN SERVICES BEFORE ACTUAL TENDER AND CONSTRUCTION COMMENCES. DIMENSIONS ARE TO BE VERIFIED PRIOR TO CONSTRUCTION. DRAWINGS ARE NOT TO BE SCALED. IT IS ADVISED THAT CONTRACTORS CONTACT THE LANDSCAPE ARCHITECT PRIOR TO CONSTRUCTION TO ENSURE THE USE OF THE LATEST REVISED DRAWINGS. THE LANDSCAPE ARCHITECT IS NOT LIABLE FOR ERRORS OR OMISSIONS ARISING FROM UTILIZATION OF THESE PLANS BEFORE THE SAID DRAWINGS ARE SCALED, SIGNED AND DATED AND THE LANDSCAPE ARCHITECT IS CONTRACTED TO PROVIDE CONSTRUCTION ADMINISTRATION AND CERTIFICATION SERVICES BY THE OWNER. ALL APPARENT DISCREPANCIES ARE TO BE REPORTED IN WRITING TO THE LANDSCAPE ARCHITECT BEFORE CONSTRUCTION COMMENCES.

PROJECT: PROJEC ÉEC Monseigneur-Jamot
2350 WOODLADE BLVD
PETERBOROUGH, ON K9K 2J6




DRAWING: GRADING PLAN

DRAWN BY: KMR
CHECKED BY: TM
JOB NO.: 2021-024

SCALE: AS SHOWN
DATE: 2021-05-05
DRAWING: 5 of 6

L-G1

File #2021-024

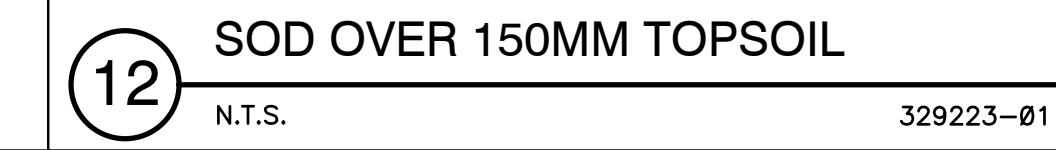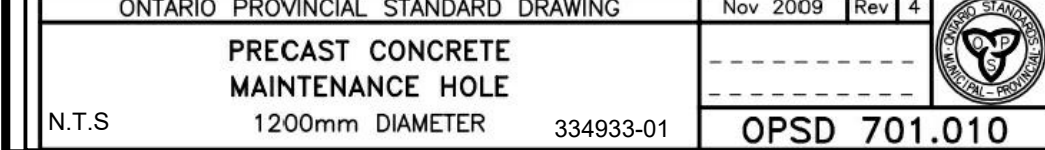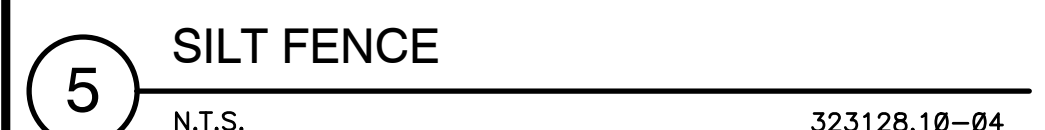

THE LOCATION OF PROPERTY LINES, ELEVATIONS AND FACILITIES ON THIS PLAN WERE DRAWN ON THE BASIS OF A DIGITAL SITE PLAN OR SURVEY DATA PROVIDED BY OTHER CONSULTANTS.

IT IS THE RESPONSIBILITY OF THE CLIENT AND HIS CONTRACTORS TO CONFIRM THE ACCURACY OF THE SETBACKS, LOCATIONS AND GRADES ETC. ANY VARIATIONS BETWEEN EXISTING CONDITIONS AND THIS PLAN SHOULD BE ADJUSTED ON SITE AND REPORTED TO THE CONSULTING LANDSCAPE ARCHITECT TO DETERMINE THE IMPACT OF THE VARIATIONS ON THE SUITABILITY OF THE PROPOSED DEVELOPMENT.

CONSTRUCTION MUST CONFORM TO ALL CODES AND REQUIREMENTS OF AUTHORITIES HAVING JURISDICTION.

1	DATE	NOTES		BY
NO.	DATE	NOTES		BY

THESE LANDSCAPE DRAWINGS SHALL ONLY BE USED FOR THE PURPOSES INDICATED BELOW AS NOTED AND WHEN SIGNED BY THE CONSULTING LANDSCAPE ARCHITECT

☒	CONCEPTUAL	☐	TENDER
☐	PRELIMINARY	☐	CONTRACT
☐	SITE PLAN	☐	CONSTRUCTION
☐	PERMIT	☐	AS-BUILT

THESE LANDSCAPE DRAWINGS SHALL ONLY BE USED FOR THE PURPOSES INDICATED BELOW AS NOTED AND WHEN SIGNED BY THE CONSULTING LANDSCAPE ARCHITECT.

☒	CONCEPTUAL	☐	TENDER
☐	PRELIMINARY	☐	CONTRACT
☐	SITE PLAN	☐	CONSTRUCTION
☐	PERMIT	☐	AS-BUILT



**HENRY KORTEKAAS
& ASSOCIATES INC.**
LANDSCAPE ARCHITECTS,
ARBORISTS,
ENVIRONMENTAL &
RECREATIONAL PLANNERS

599 LIVERPOOL ROAD TEL 905-839-5599
PICKERING, ON L1W 1R1 EMAIL INFO@HKLA.CA

THESE DRAWINGS ARE INSTRUMENTS OF SERVICE AND THE LANDSCAPE ARCHITECT RETAINS OWNERSHIP OF THESE DRAWINGS. THEY ARE FOR SITE PLAN APPROVAL ONLY AND MAY REQUIRE FURTHER CONSTRUCTION DETAILING AND COORDINATION WITH OTHER PROFESSIONAL DESIGN SERVICES BEFORE ACTUAL TENDER AND CONSTRUCTION COMMENCES. DIMENSIONS ARE TO BE VERIFIED PRIOR TO CONSTRUCTION. DRAWINGS ARE NOT TO BE SCALED. IT IS ADVISED THAT CONSTRUCTION OF THE LANDSCAPE ARCHITECT PRIOR TO CONSTRUCTION TO ENSURE THE USE OF THE LATEST REVISED DRAWINGS. THE LANDSCAPE ARCHITECT IS NOT LIABLE FOR ERRORS OR OMISSIONS ARISING FROM THESE DRAWINGS. THESE DRAWINGS ARE NOT TO BE SEALED, SIGNED AND DATED, AND THE LANDSCAPE ARCHITECT IS NOT PROVIDING TO PROVIDE CONSTRUCTION ADMINISTRATION AND CERTIFICATION SERVICES BY THESE DRAWINGS. ANY DISCREPANCIES ARE TO BE RECTIFIED IN WRITING TO THE LANDSCAPE ARCHITECT BEFORE CONSTRUCTION COMMENCES.

PROJECT:
PROJEC ÉEC Monseigneur-Jamot
2350 WOODGLADE BLVD
PETERBOROUGH, ON K9K 2J6

DRAWN BY: KMR	SCALE: AS SHOWN	L-D1 DRAWING 6 of 6
CHECKED BY: TM	DATE: 2021-05-05	
JOB NO.: 2021-024		