

Allen & Sherriff

Architects, Inc.

10350 Yonge Street, S202, Richmond Hill, Ontario L4C 5K9

Tel: 905-884-1117 Fax: 905-884-4970

File Ref. 4114

Tender No.: T17-17 – St. Elizabeth Seton CS Child Care Expansion Durham Catholic District School Board

ADDENDUM #2

November 14, 2017

The following additions, deletions, and amendments shall hereby become a part of the contract documents for the above mentioned project.

1. ARCHITECTURAL SPECIFICATIONS

1. *Section 07590 – Roof Repairs*

- .1 **Add** 3.1.12 General Contractor to contact Dean Chandler Roofing for roof repair work and Dantech Building Technologies Inc. **905-415-8880** for any required inspections.

2. ARCHITECTURAL DRAWINGS

1. *A1.1 Context & Key Plan, Demolition Plan, Renovation Plan, Reflected Ceiling Plan*

- .1 **Revise** Wall Partitions 'P1' to be revised to 'P2' as shown on ASK-01 (attached)
- .2 **Revise to Read** *Floor Plan Construction Notes:*
3 – Reserved.

END OF ADDENDUM # 2

PLEASE SIGN & SUBMIT THIS ADDENDUM AS PER DOCUMENT 00200 PARAGRAPH 2.1.7


COMPANY NAME

SIGNATURE

PRINT NAME

FLOOR PLAN CONSTRUCTION NOTES:

- ① PROVIDE NEW RSF FLOOR FINISH & RUBBER WALL BASE TO ENTIRE NEW PRESCHOOL AREA 104. PROVIDE TRANSITION STRIPS WHERE REQUIRED. REFER TO ROOM FINISH SCHEDULE AND SPECIFICATIONS.
- ② PATCH & MAKE GOOD ALL WALLS, PREP FOR NEW PAINT FINISH. REFER TO ROOM FINISH SCHEDULE.
- ③ RESERVED

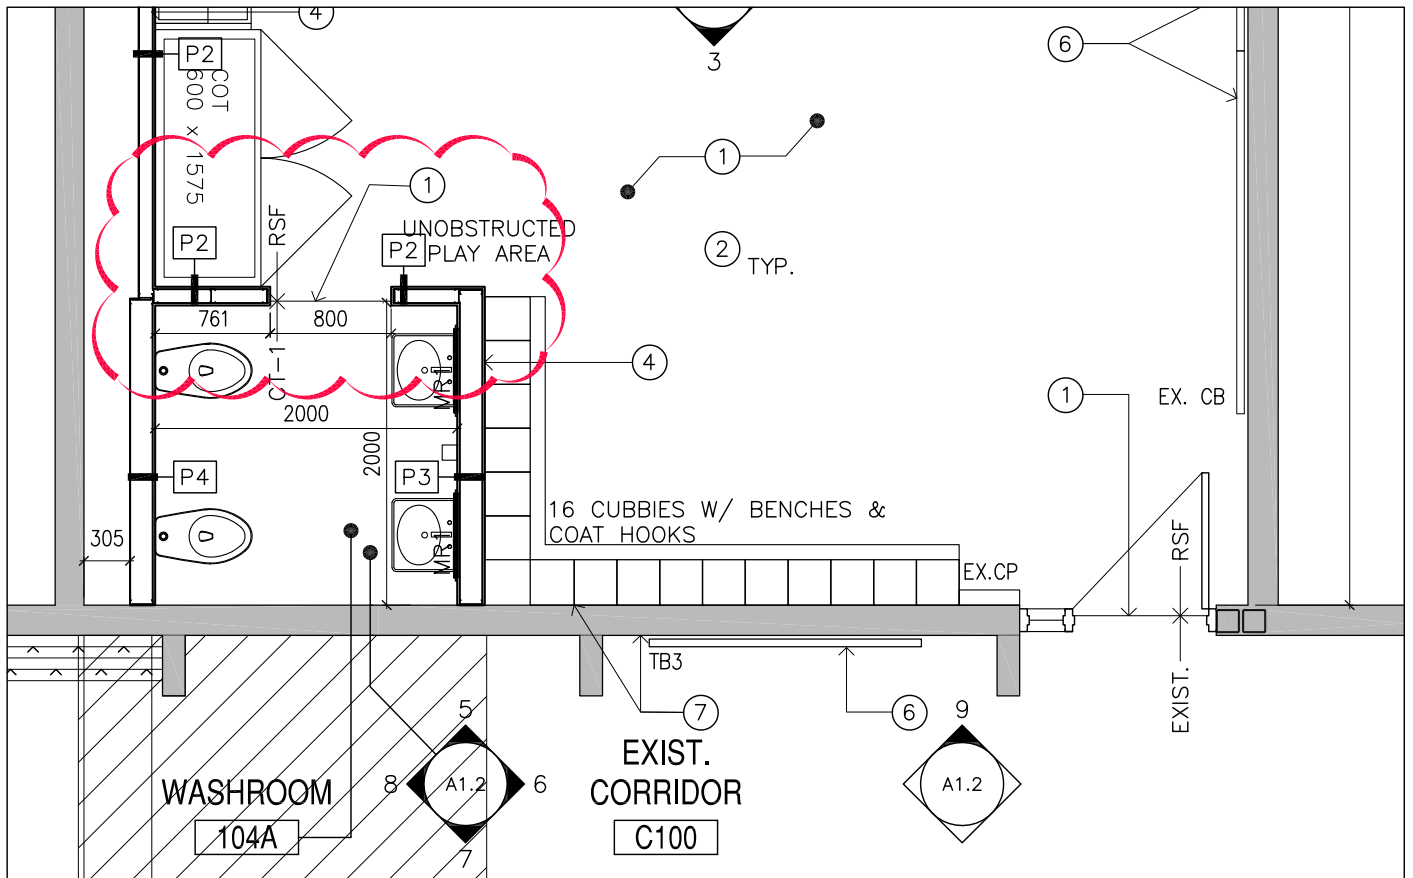

2 RENOVATION FLOOR PLAN
A1.1 1:50

THIS DRAWING TO BE READ IN CONJUNCTION WITH A1.1

ST. ELIZABETH SETON - CC EXPANSION

RENOVATION FLOOR PLAN

A&S No.
4114

Allen & Sherriff
Architects, Inc.

10350 Yonge Street
Richmond Hill L4C 5K9 Tel. (905) 884-1117

Scale : 1:50
Date : 11/13/17
Prepared by : A.B.

A1.1

ADD #2

ASK-01