


Attachment #1 – Project Drawings
Skylight Replacement - 70 Simcoe St., Peterborough ON


Project Drawings		
	A1 - Plan & Details (24" x 36")	1

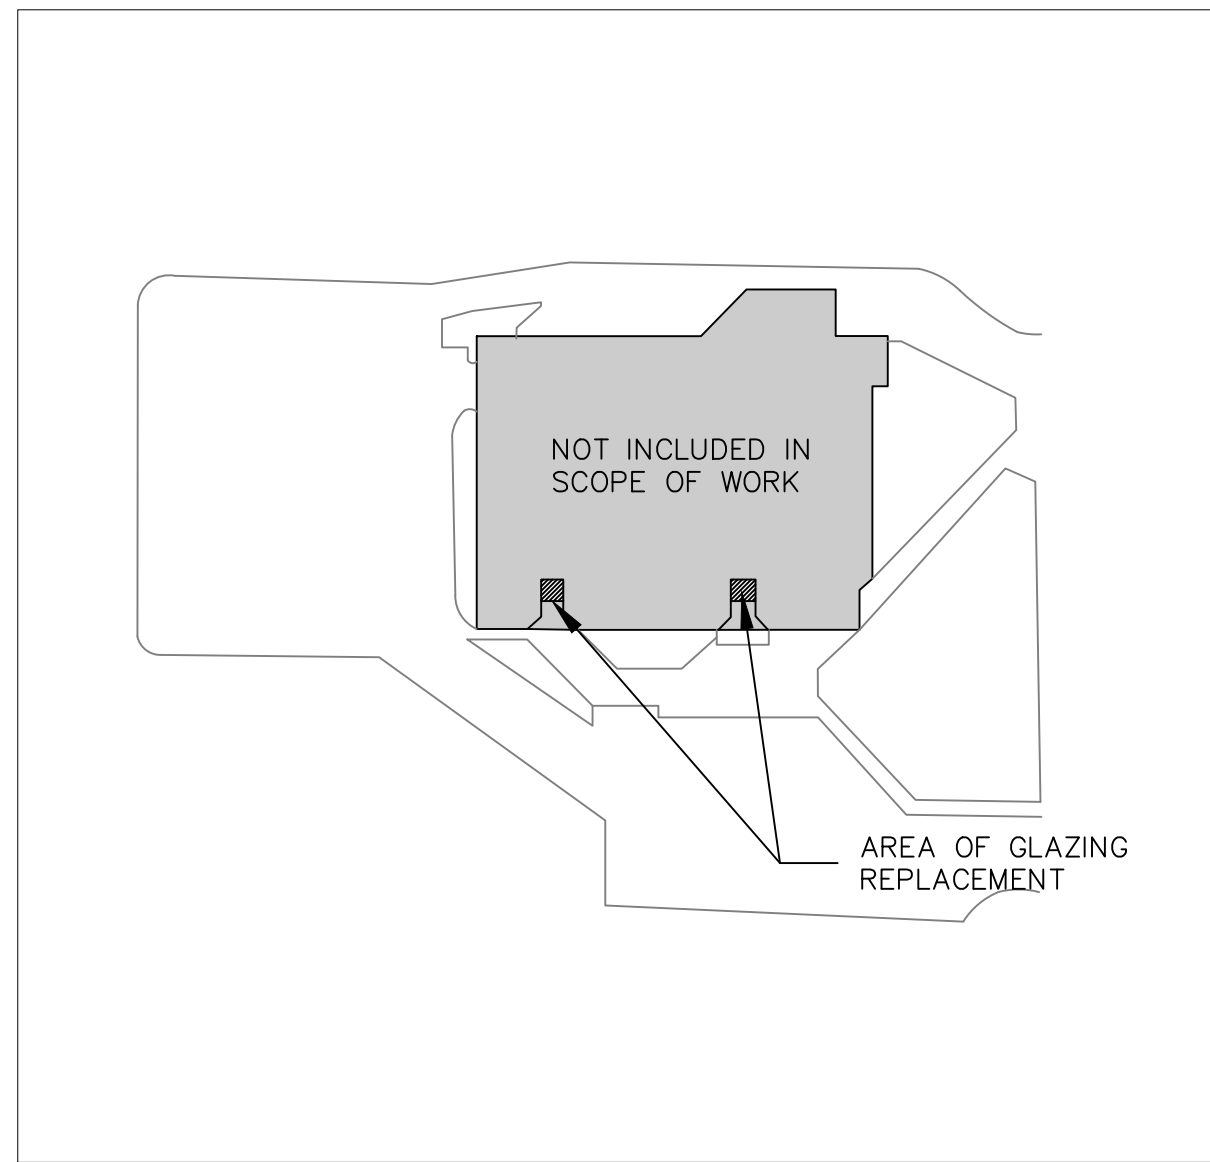


KEY PLAN – GLAZING REPLACEMENT
N.T.S. 7
A1




PROVINCIAL COURT HOUSE – CONTEXT PLAN
SCALE: N.T.S. 6
A1

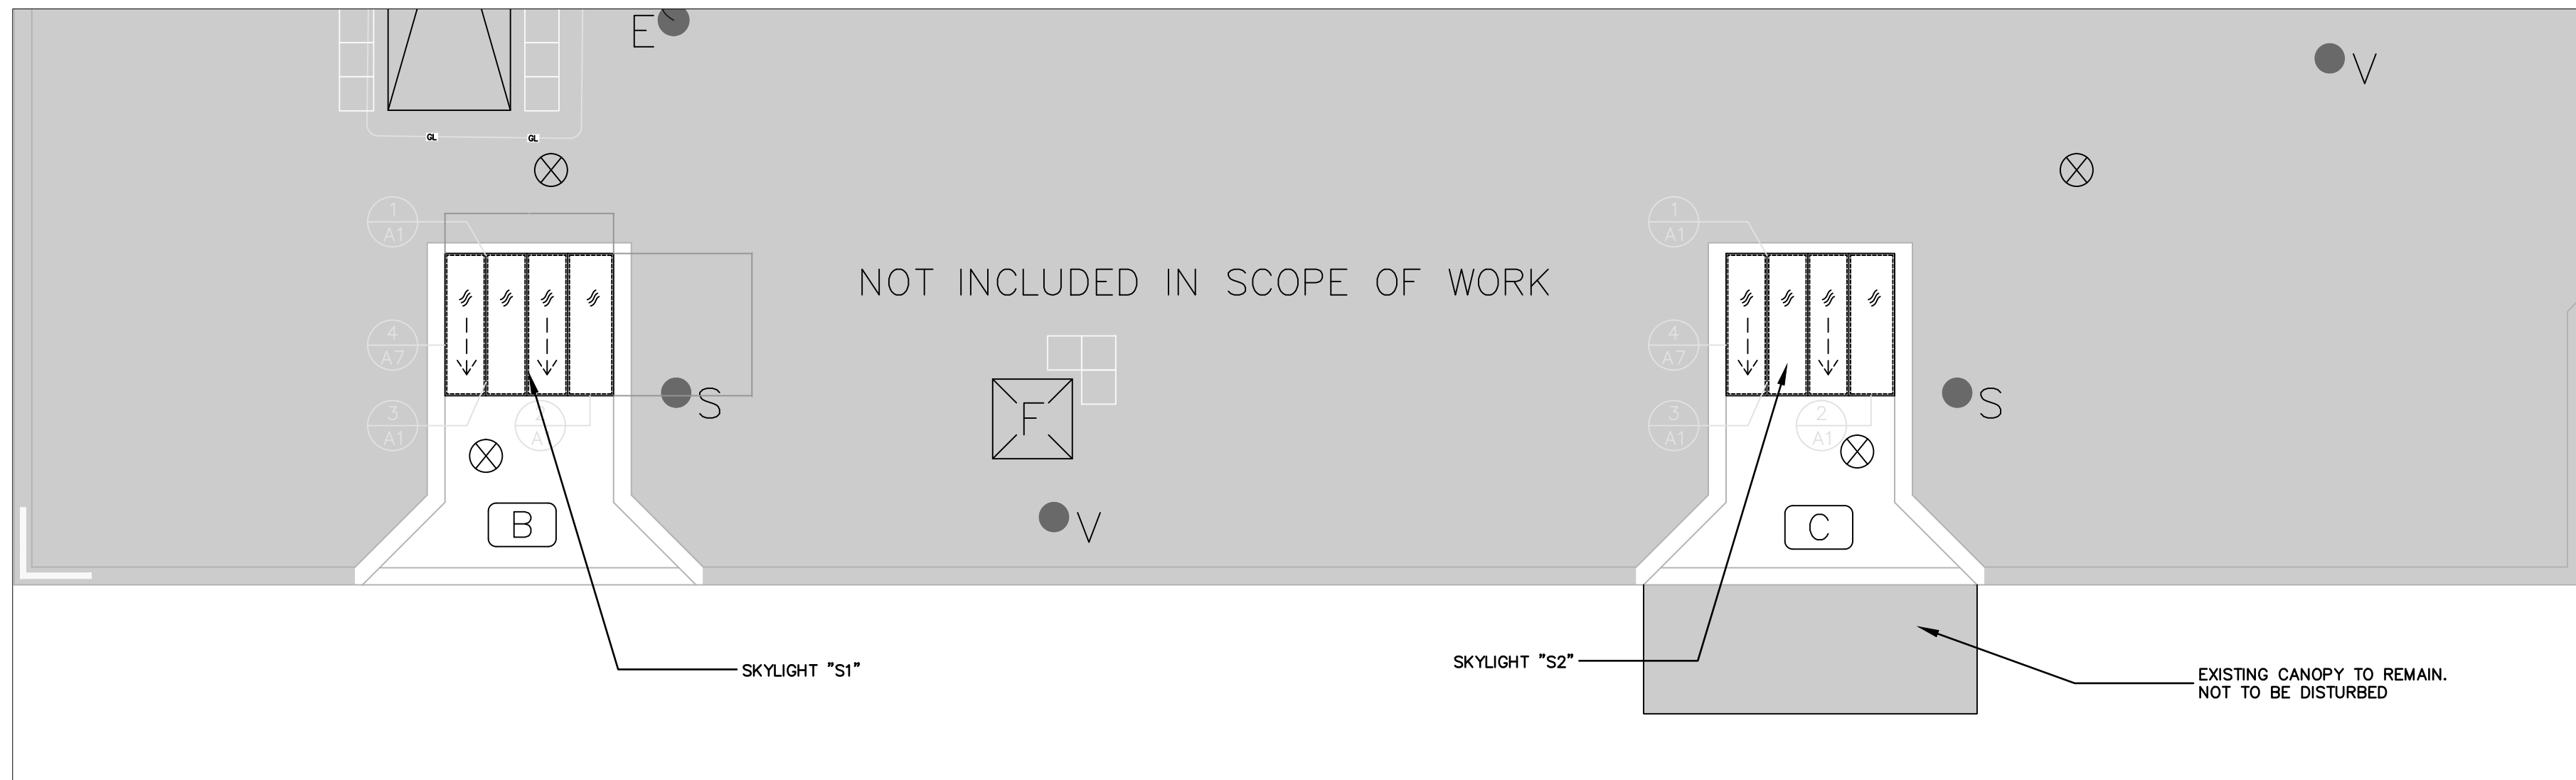


PARTIAL ROOF PLAN
SCALE: N.T.S. 5
A1

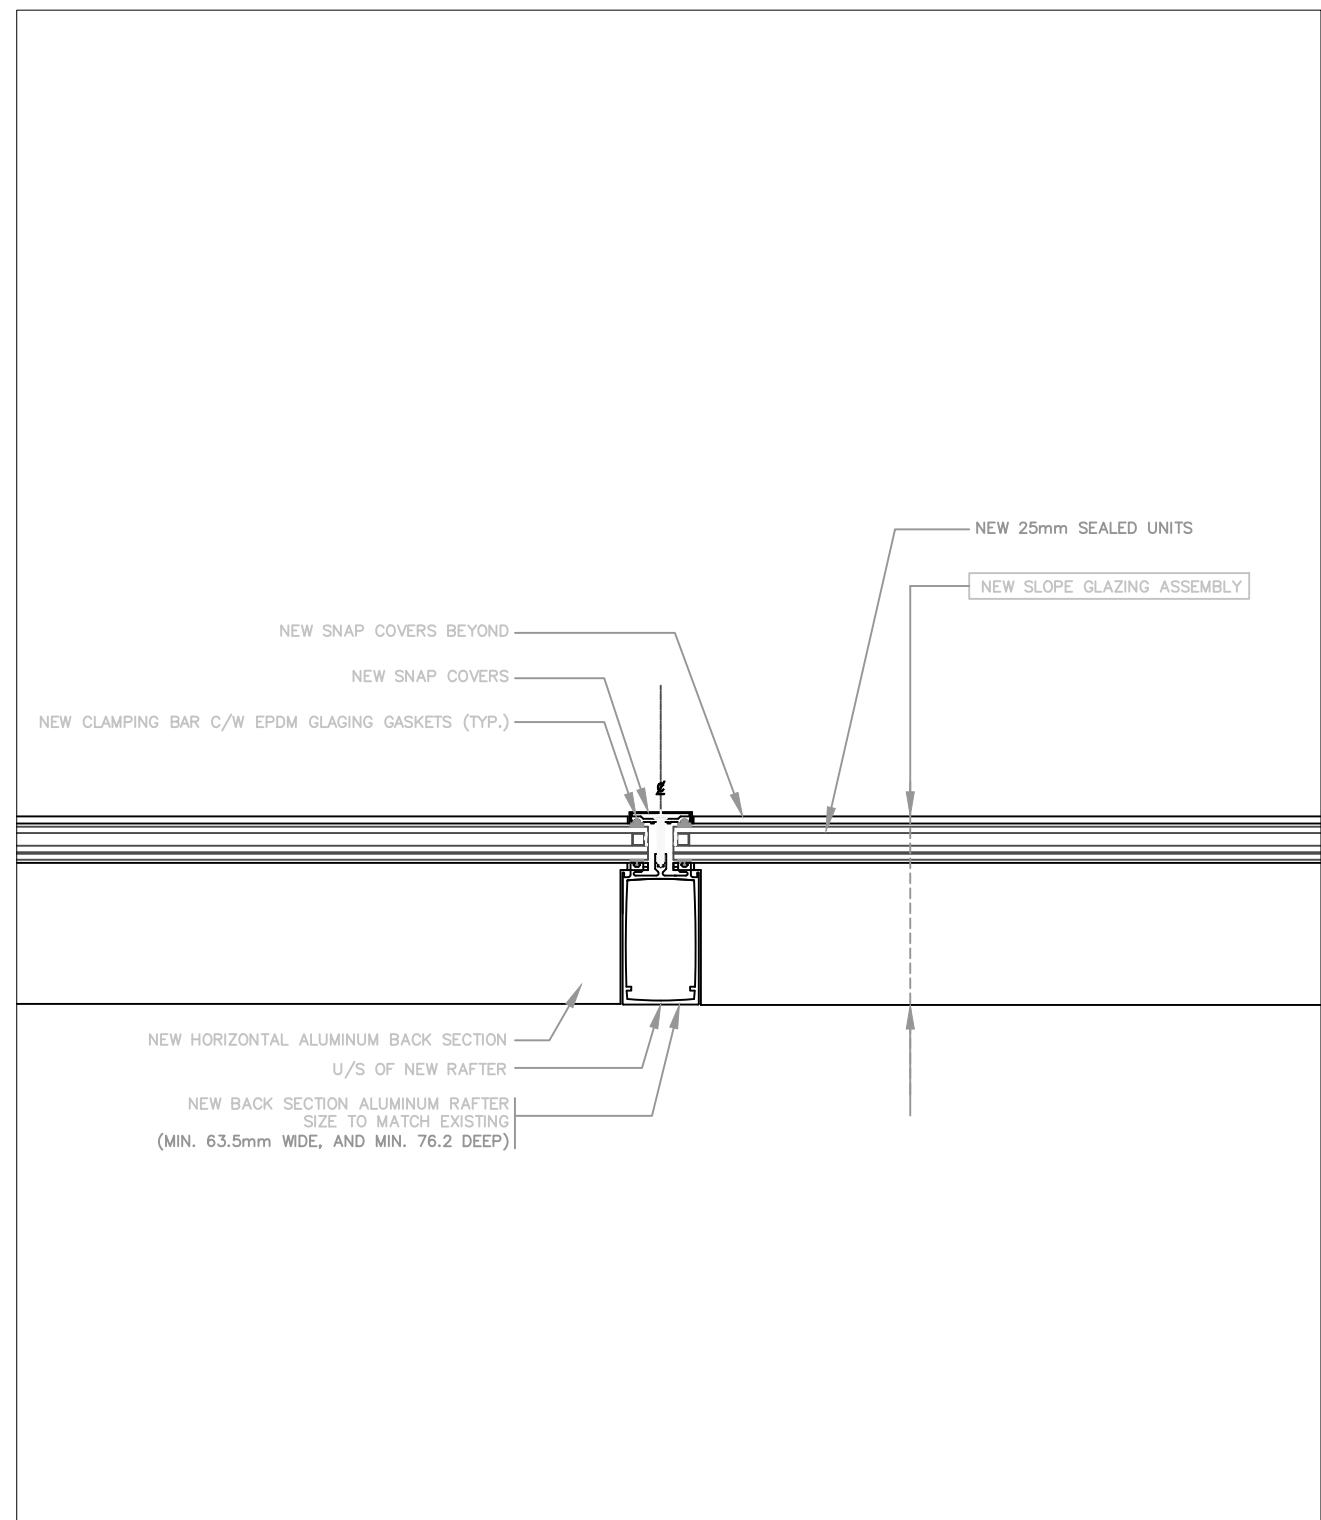


SECTION THROUGH JAMB
SCALE: N.T.S. 3
A1

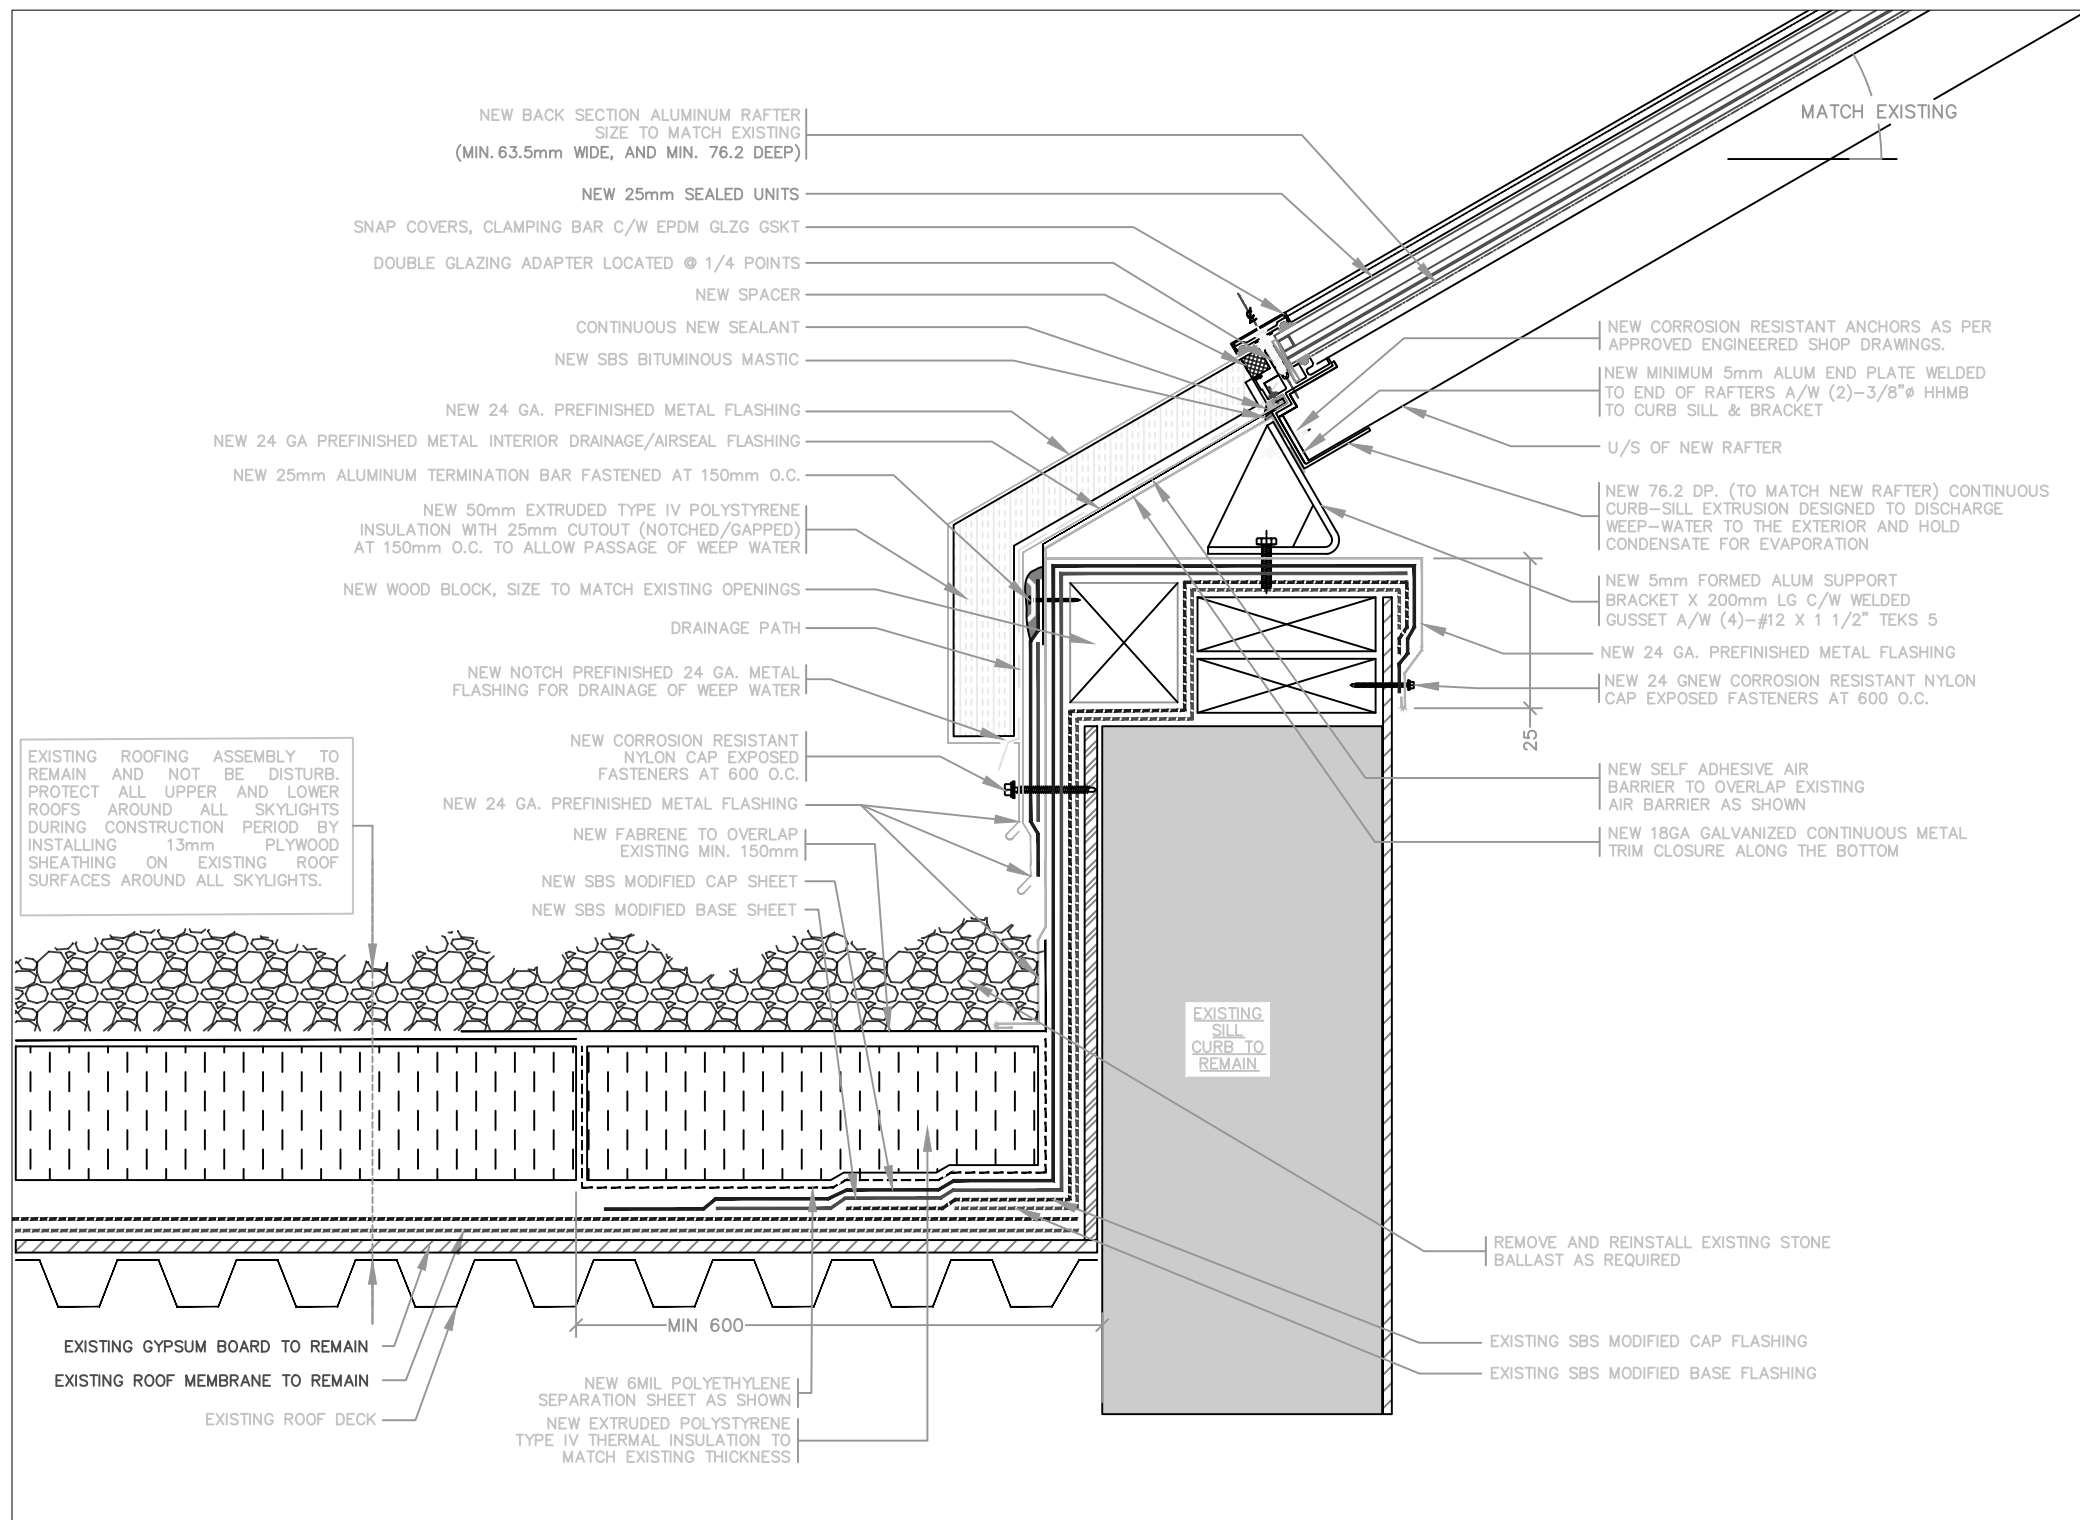

SECTION TROUGH CURB SILL
SCALE: N.T.S. 2
A1

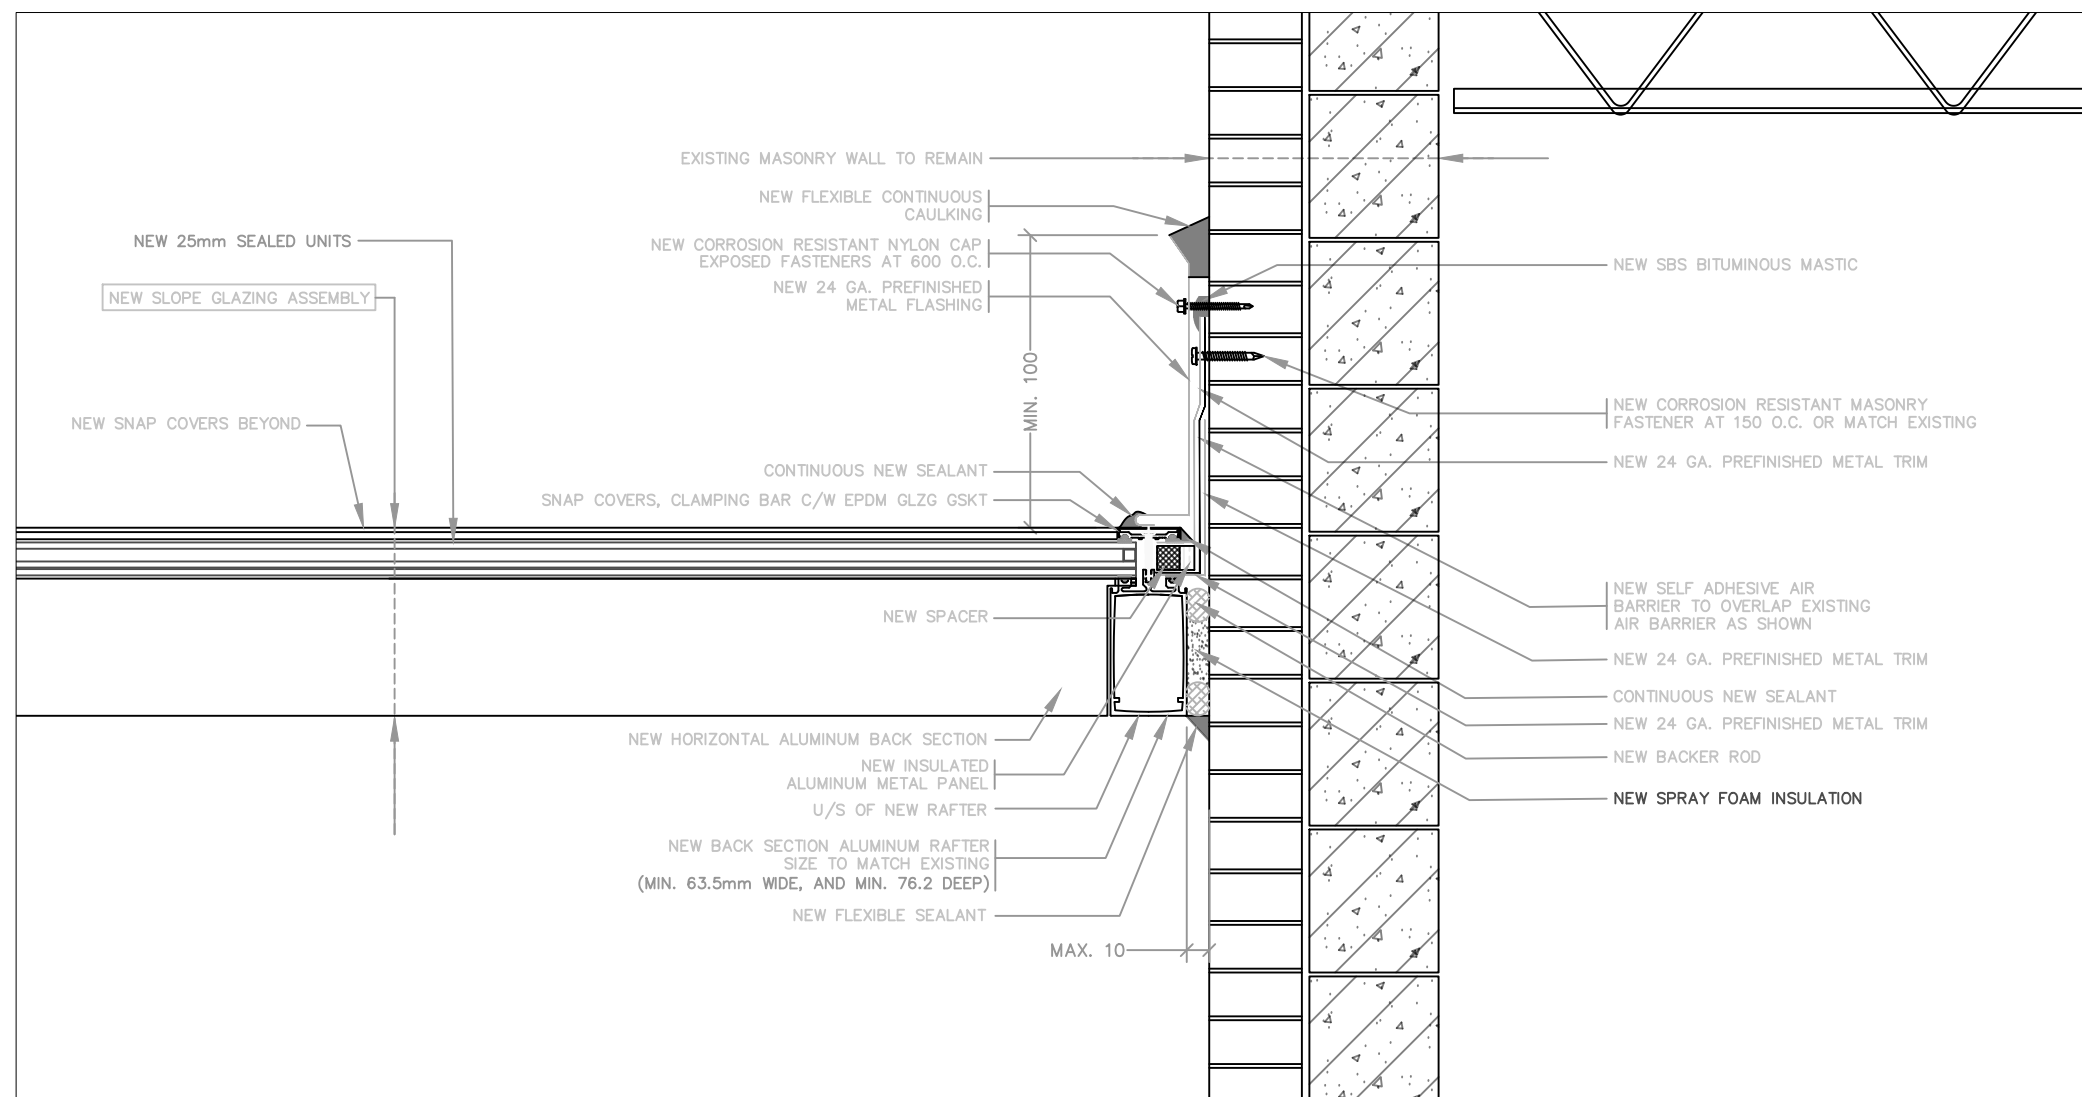

SECTION THROUGH JAMB
SCALE: N.T.S. 4
A1

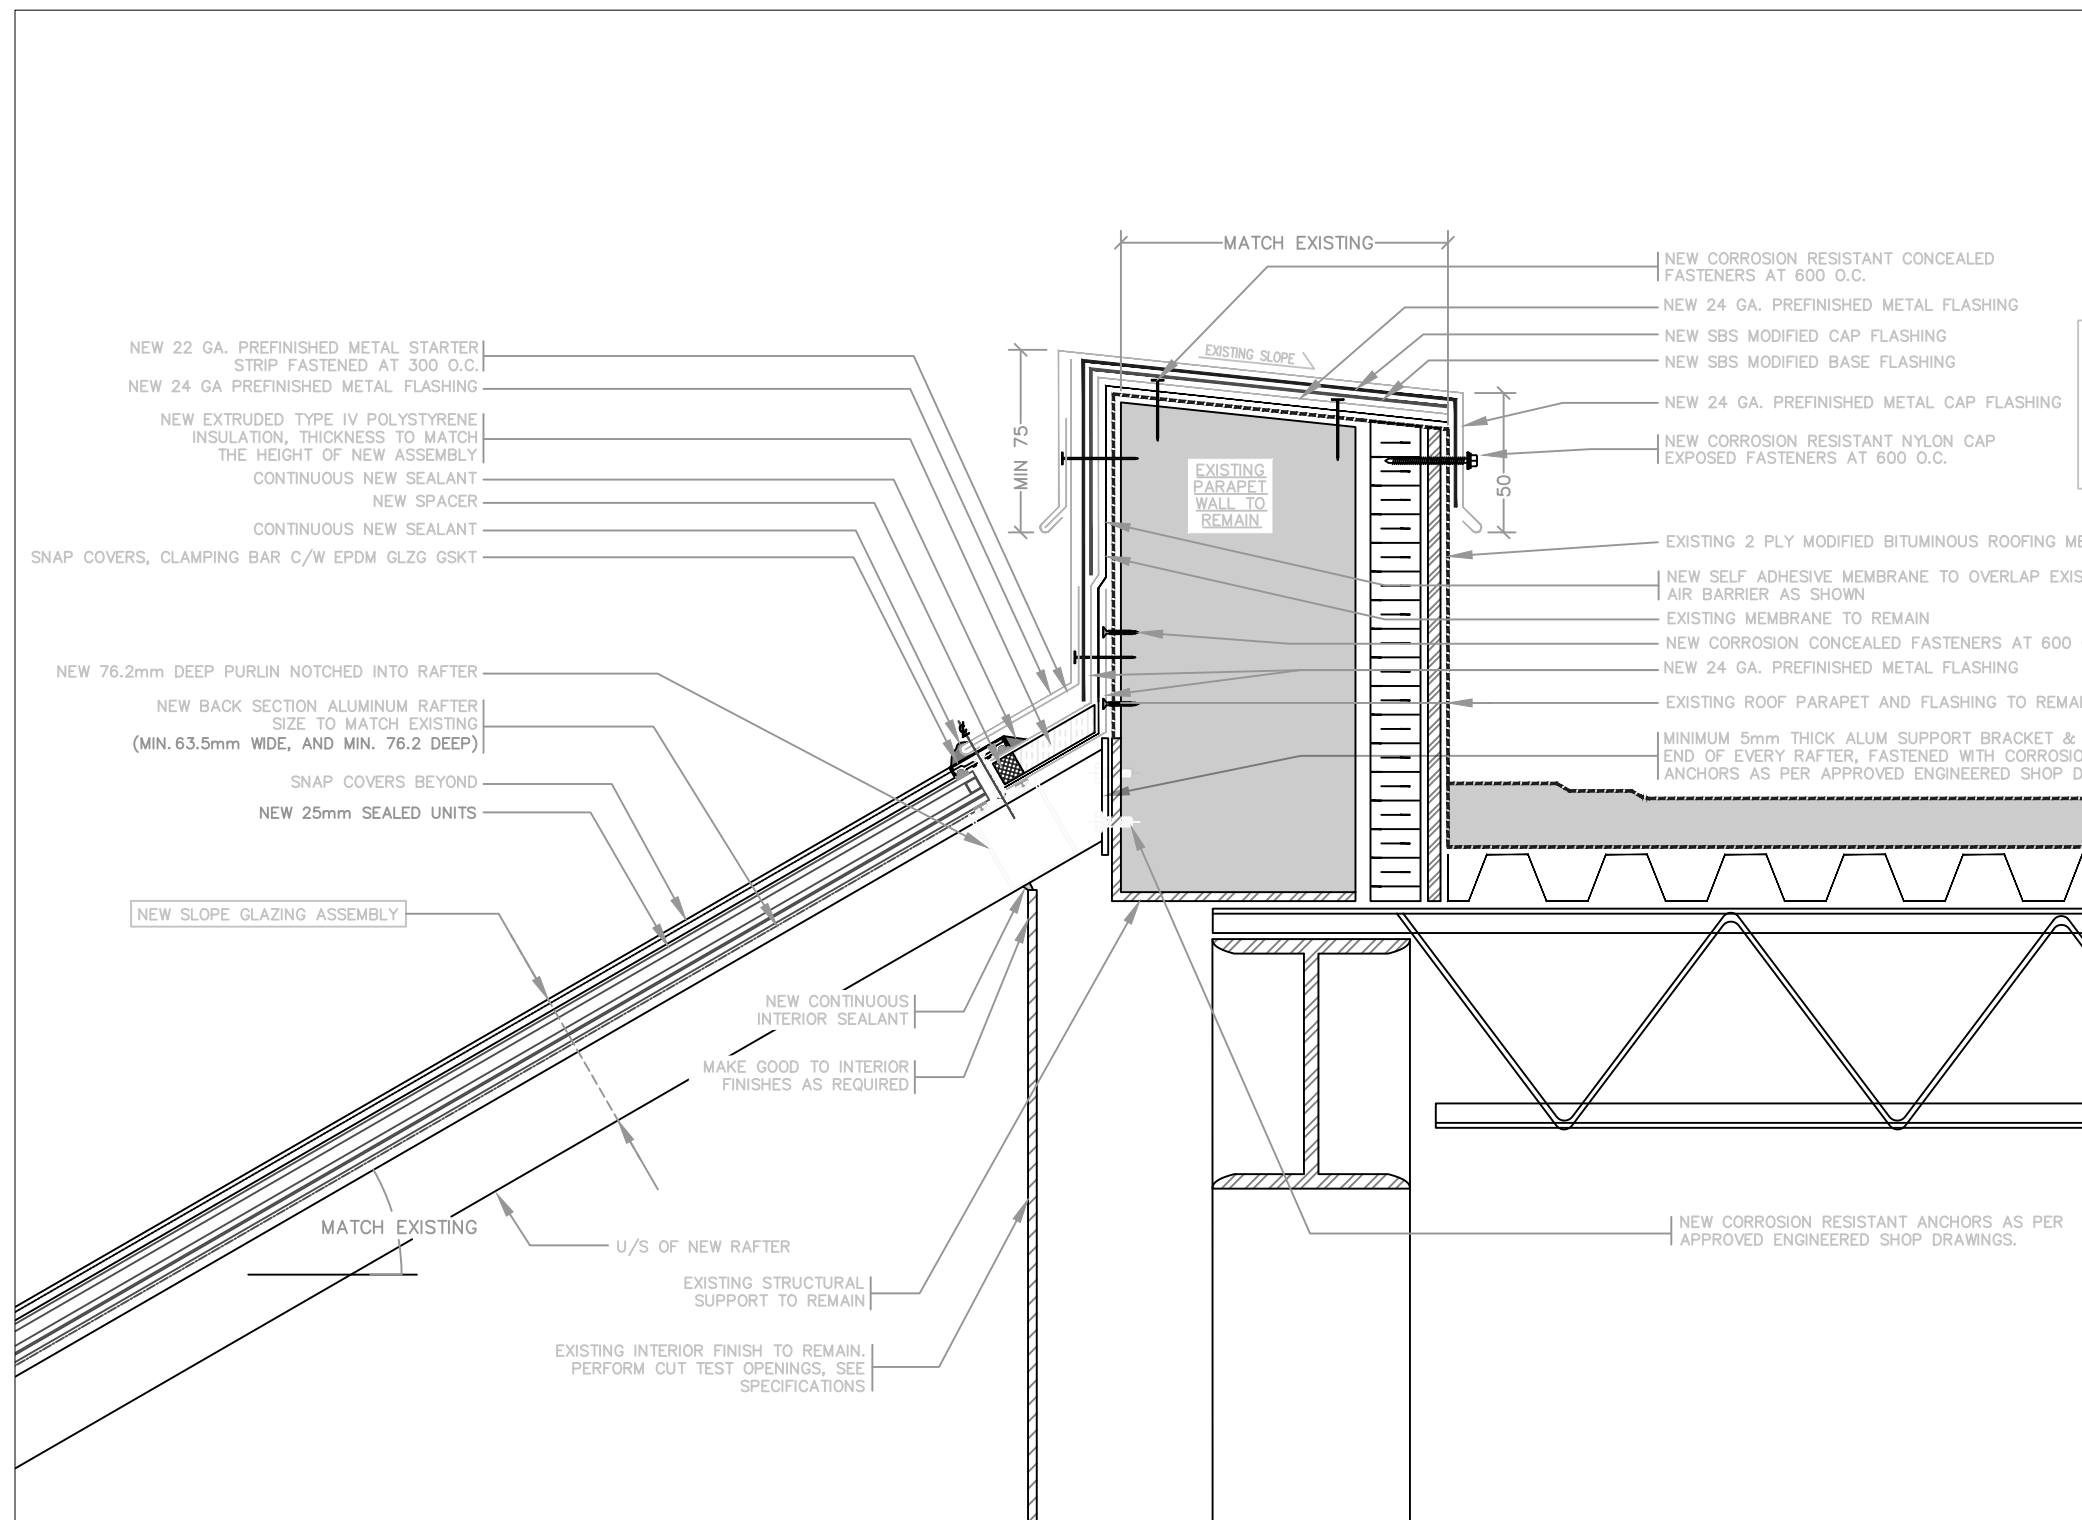

SECTION THROUGH HEAD
SCALE: N.T.S. 1
A1

PROJECT NORTH	TRUE NORTH
DRAWING INDEX:	
A1 – PARTIAL PLAN AND DETAILS	
LEGEND:	
ROOF AREA TO BE REPLACED	
NOT INCLUDED IN SCOPE OF WORK	
ROOF SECTION	
DRAIN	
PLUMBING VENT STACK	
CHIMNEY STACK	
ELECTRICAL STACK	
FAN CURB	
ROOFTOP UNIT	
CONCRETE PAVER	
GAS LINE	

NO.	REVISION	DATE
2	ISSUED FOR TENDER	2025/10/11
1	ISSUED FOR TENDER REVIEW	2025/09/22

ONLY USE LATEST APPROVED DRAWINGS FOR CONSTRUCTION

ALL DIMENSIONS, MEASUREMENTS & AREAS INDICATED ON ALL DRAWINGS ARE APPROXIMATE AND PROVIDED AS INFORMATION ONLY. THEY SHALL NOT BE USED FOR BIDDING, TENDERING AND/OR CONSTRUCTION. CONTRACTORS AND THEIR SUB-TRADES ARE RESPONSIBLE TO VERIFY AND OBTAIN ALL MEASUREMENTS ON SITE PRIOR TO BIDDING. PREPARATION OF SHOP DRAWINGS, APPROVAL OF SHOP DRAWINGS, ORDERING, DELIVERY AND INSTALLATION OF ANY MATERIAL AND/OR SYSTEM. THE CONSULTANT WILL NOT BE RESPONSIBLE FOR ANY VARIANCES IN DIMENSIONS, MEASUREMENTS & AREAS. CONTRACTOR MUST IMMEDIATELY NOTIFY THE CONSULTANT OF ANY FOUND VARIANCES.

CONSULTANT'S REVIEW OF SHOP DRAWINGS DOES NOT RELIEVE THE CONTRACTOR OF THE RESPONSIBILITY TO PERFORM THE WORK ACCURATELY AND IN COMPLIANCE WITH ALL CONTRACT DOCUMENTS. CONTRACTOR SHALL MAINTAIN A SET OF APPROVED DRAWINGS ON SITE AT ALL TIMES.

ABS I
500 HOOD ROAD, SUITE 320
MARKHAM, ONTARIO L3R 9Z3
TEL: 905-474-9569 | www.absi.ca

CITY OF PETERBOROUGH
500 GEORGE STREET NORTH
PETERBOROUGH, ON K9H 3R9

BUILDING:
PROVINCIAL COURTHOUSE
70 SIMCOE STREET, PETERBOROUGH, ON

DRAWN:	G.M.
APPROVED:	B. T. MARASHI, P. ENG., BSS
SCALE:	AS NOTED
DATE:	SEPTEMBER 2025
PROJECT:	SLOPE GLAZING REPLACEMENT
DRAWING:	PLAN & DETAILS