




**?**  
**?**

ROOM NAME AND NUMBER,  
REFER TO INTERIOR FINISH  
SCHEDULE FOR FINISHES

**?**  
**?**  
**?**

SECTION NUMBER  
SECTION REFERENCE  
SHEET WHERE DETAILED

|                                                                                     |                                                 |
|-------------------------------------------------------------------------------------|-------------------------------------------------|
|  | KEYNOTE, REFER TO<br>NOTES ON SAME SHEET        |
|  | DOOR NUMBER, REFER TO<br>DOOR SCHEDULE          |
|  | WINDOW TYPE, REFER TO<br>LEGEND OF WINDOW TYPES |

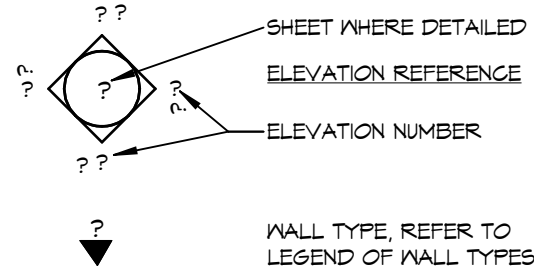

|                                                                                       |                                               |
|---------------------------------------------------------------------------------------|-----------------------------------------------|
|  | NEW DOOR AND FRAME,<br>REFER TO DOOR SCHEDULE |
|  | EXISTING DOOR AND FRAME,<br>TO REMAIN         |
|  | REMOVE EXISTING DOOR<br>AND FRAME             |

|        |                                        |        |                             |
|--------|----------------------------------------|--------|-----------------------------|
| 4      | AND                                    | JAN    | JANITOR                     |
| 5      | ANGLE                                  | JN\$H  | JANITOR SHELF               |
| 6      | AT                                     |        |                             |
| 7      | NUMBER                                 | KPL    | KICK PLATE                  |
| A/C    | AIR CONDITIONER                        | LAM    | LAMINATE                    |
| ACT    | ACOUSTIC TILE                          | LAV    | LAVATORY                    |
| ADJ    | ADJUSTABLE                             | LCK    | LOCK                        |
| ALT    | ABOVE FINISH FLOOR                     | LNO    | LINOLEUM                    |
| ALF    | ALTERNATE                              | LSD    | LIGHTSAC DISPENSER          |
| ALUM   | ALUMINUM                               | LTH    | LATCH                       |
| ANOD   | ANODIZED                               | LTYT   | LIGHTWEIGHT                 |
| APPROX | APPROXIMATE                            |        |                             |
| ARCH   | ARCHITECTURAL                          | M      | METRE (S)                   |
| AUTO   | AUTOMATIC                              | MAS    | MASONRY                     |
| BD     | BOARD                                  | MAT'L  | MATERIAL                    |
| BDM    | BATHROOM                               | MAX    | MAXIMUM                     |
| BLDG   | BUILDING                               | MECH   | MECHANICAL                  |
| BLK    | BLOCK                                  | MEZZ   | MEZZANINE                   |
| BLM    | BELM                                   | MANF   | MANUFACTURER                |
| ALT    | BEAM                                   | MAN    | MANHOLE                     |
| BSEMT  | BASEMENT                               | MID    | MIDDLE                      |
| BUR    | BUILT-UP ROOF                          | MIN    | MINIMUM                     |
| BF     | BARRIER-FREE                           | MISC   | MISCELLANEOUS               |
|        |                                        | MM     | MILLIMETER (S)              |
| CA     | CLEAR ANODIZED                         | MO     | MASONRY OPENING             |
| CAB    | CABINET                                | MOD    | MODIFIED BITUMEN            |
| CANT   | CANTILEVER                             | MR     | MIRROR                      |
| CB     | CONCRETE BLOCK                         | MTL    | METAL                       |
| CEM    | CEMENT                                 | MUL    | MULLION                     |
| CG     | CORNER GUARD                           |        |                             |
| CH     | COAT HOOK                              |        |                             |
| CJ     | CONTROL JOINT                          | N      | NORTH                       |
| CLS    | CEILING                                | NTG    | NOT IN CONTRACT             |
| CLSR   | CLOSER                                 | NIS    | NOT TO SCALE                |
| CMU    | CONCRETE MASONRY UNIT                  | NO     | NUMBER                      |
| COL    | COLUMN                                 | O.C.   | ON CENTER                   |
| CONC   | CONCRETE                               | OD     | OUTSIDE DIAMETER            |
| CONT   | CONTINUOUS                             | CHD    | OVERHEAD DOOR               |
| CRSR   | CORROR                                 |        |                             |
| CPT    | CARPET                                 | FDO    | FOWER DOOR OPERATOR         |
| CT     | CERAMIC TILE                           | FLAM   | FLAME MINIMATE              |
| CTR    | CENTER                                 | FLAS   | PLASTER                     |
| C/W    | COMPLETE WITH                          | FLYNO  | PLYWOOD                     |
| D      | DRYER                                  | PREFN  | FIRE FINISHED               |
| DBL    | DOUBLE                                 | PSH    | FINISH                      |
| DEPT   | DEPARTMENT                             | PT     | PAINT                       |
| DET    | DETAIL                                 | FTD    | PAPER TOWEL DISPENSER       |
| DF     | DRINKING FOUNTAIN                      | FTD2   | PAPER TOWEL DISPENSER / DIS |
| DI     | DIAMETER                               | FUL    | FULL                        |
| DM     | DIMENSION                              |        |                             |
| DN     | DOWN                                   | R      | RISER                       |
| DR     | DOOR                                   | RAD    | RADIUS                      |
| DS     | DOWNSPOUT                              | RB     | RUBBER                      |
| DWG    | DRAWING                                | REIN   | REINFORCED                  |
|        |                                        | REV    | REQUIRED                    |
| EA     | EACH                                   | RH     | ROBE HOOK                   |
| EB     | EXPANSION BOLT                         | RM     | ROOM                        |
| EF     | EACH FACE                              | RO     | ROUGH OPENING               |
| EIFS   | EXTERIOR INSULATION FINISH SYSTEM      | RT     | RUBBER TILE                 |
| ELEV   | ELEVATION                              |        |                             |
| ELEC   | ELECTRICAL                             | SEAL   | SEALER                      |
| EMERG  | EMERGENCY                              | SCHED  | SCHEDULE                    |
| ENGL   | ENGLISH                                | SCR    | SHOWER ROD AND CURTAIN      |
| EP     | ELECTRICAL PANEL                       | SD     | SMOKE DETECTOR              |
| EPDM   | ETHYLENE- PROPYLENE-DIENE POLYMER      | SCF    | SOAP DISPENSER              |
| EPT    | EPOXY PAINT                            | SDT    | DISPENSATIVE VINYL TILE     |
| EQ     | EQUAL                                  | SECT   | SECTION                     |
| EQUIP  | EQUIPMENT                              | SH     | SHELF                       |
| EX     | EACH WAY                               | SHT    | SHEET                       |
| EXIST  | EXISTING                               | SHTV   | SHEET VINYL                 |
| EXP    | EXPOSED                                | SHR    | SHOWER                      |
| EXT    | EXTERIOR                               | SM     | SMILAR                      |
|        |                                        | SANDNY | SANITARY NAPKIN DISPENSER   |
| FA     | FIRE ALARM                             | SND    | SANITARY NAPKIN DISPOSAL    |
| FD     | FIRE ALARM DRAIN                       | SPEC   | SPECIFICATION               |
| FE     | FIRE EXTINGUISHER                      | SPKR   | SPEAKER                     |
| FE     | FIRE EXTINGUISHER AND CABINET          | SQ     | SQUARE                      |
| FHC    | FIRE HOSE CABINET                      | SS     | STAINLESS STEEL             |
| F.F.   | FINISH FLOOR                           | STD    | STANDARD                    |
| FG     | FIXED GLASS                            | STL    | STEEL                       |
| FN     | FINISHED                               | STOR   | STORAGE                     |
| FL     | FLOOR                                  | STP    | STOP                        |
| FLUOR  | FLUORESCENT                            | STR    | STRUCTURE                   |
|        | FOUNDATION                             | SUSP   | SUSPENDED                   |
| FT     | FOOT, FEET                             | SM     | SIMILAR                     |
| FTG    | FOOTING                                | SXP    | SLEEP                       |
| FURN   | FURNITURE                              |        |                             |
|        |                                        | T      | TREAD                       |
| GA     | GAGE, GAUGE                            | TB     | TOWEL BAR                   |
| GALV   | GALVANIZED                             | TEMP   | TEMPERED                    |
| GB     | GRAB BAR                               | TIS    | TONGUE AND GROOVE           |
| GB-L   | "L" SHAPED GRAB BAR                    | THK    | THICK                       |
| GB-FD  | FOLD DOWN GRAB BAR                     | THR    | THRESHOLD                   |
| GC     | GENERAL CONTRACTOR                     | THRU   | THROUGH                     |
| GL     | GLASS GLAZING                          | TPD    | TOWEL PAPER DISPENSER       |
| GRND   | GROUND                                 | TYFAL  | TYPICAL                     |
| GR     | GRADE                                  | U/S    | UNDERSIDE                   |
| GWB    | GYPUM WALL BOARD                       |        |                             |
| GNG    | GEORGIAN WIRED GLASS                   | V      | VINYL                       |
| GYP    | GYPUM                                  | VARN   | VARNISHED                   |
|        |                                        | VB     | VAPOR BARRIER               |
| HB     | HOSE BIBB                              | VCT    | VINYL COMPOSITE TILE        |
| HD     | HAND DRYER                             | VENT   | VENTILATION                 |
| HDWD   | HARDWOOD                               | VERT   | VERTICAL                    |
| HDNR   | HARDWARE                               | VEST   | VESTIBULE                   |
| HM     | HOLLOW METAL                           | VT     | VINYL TILE                  |
| HNG    | HINGE                                  |        |                             |
| HO     | HOLD OPEN                              | W      | WITH                        |
| HORZ   | HORIZONTAL                             | WASH   | WASHER                      |
| HT     | HEIGHT                                 | WD     | WOOD                        |
| HVAC   | HEATING, VENTILATING, AIR CONDITIONING | WSTRP  | WEATHERSTRIPPING            |
| HWH    | HOT WATER HEATER                       | WR     | WATER RESISTANT             |
|        |                                        | WVO    | WASTE RECEPTACLE            |
| ID     | INSIDE DIAMETER                        | WSR    | WASTE RECEPTACLE            |
| INFO   | INFORMATION                            | WT     | WEIGHT                      |
| INSUL  | INSULATION / INSULATED                 | WVF    | WELDED WIRE FABRIC          |
| INT    | INTERIOR                               |        |                             |
| INV    | INVERT                                 |        |                             |

|     |                                                             |
|-----|-------------------------------------------------------------|
| 000 | COVER PAGE AND LIST OF DRAWINGS                             |
| 301 | DEMOLITION & CONSTRUCTION PLANS AND REFLECTED CEILING PLANS |

|                                       |   |                                                |                                                           |                                                                                        |
|---------------------------------------|---|------------------------------------------------|-----------------------------------------------------------|----------------------------------------------------------------------------------------|
| PROJECT TYPE:                         | <input type="checkbox"/> ADDITION<br><input type="checkbox"/> CHANGE OF USE   | <input checked="" type="checkbox"/> RENOVATION | <input type="checkbox"/> ADDITION AND RENOVATION          | (A) 13.9.5B                                                                            |
|                                       | DESCRIPTION: RENOVATIONS TO EXISTING SECONDARY SCHOOL   |                                                |                                                           |                                                                                        |
| MAJOR OCCUPANCY CLASSIFICATION:       | OCCUPANCY GROUP A - 2   |                                                | USE SCHOOL                                                | 3.1.2.1 (f) & 2.1.4.10 (f) & 11.1                                                      |
| SPRINKLERED BUILDING:                 | <input type="checkbox"/> YES   |                                                | <input checked="" type="checkbox"/> N/A                   |                                                                                        |
| FIRE ALARM:                           | <input checked="" type="checkbox"/> YES   |                                                | <input type="checkbox"/> N/A                              |                                                                                        |
| CONSTRUCTION:                         | DESCRIBE:<br>• 1 HR FRR FIRE SEPARATION FLOORS<br>• NON COMBUSTIBLE CONSTRUCTION 1 HR FRR SEPARATION<br>• NON RATED ROOF<br>• CORRIDOR WALL 1HR FRR FIRE SEPARATION   |                                                |                                                           | (A) 11.2.1.1                                                                           |
| SUPERIMPOSED MAJOR OCCUPANCIES:       | <input checked="" type="checkbox"/> NO   |                                                | <input type="checkbox"/> YES <input type="checkbox"/> N/A | 11.2<br>3.2.2.5 to 3.2.2.1                                                             |
|                                       | DESCRIPTION: _____   |                                                |                                                           |                                                                                        |
| BUILDING AREA (m2):                   | EXISTING BUILDING: 11765   | NEW: 0                                         | TOTAL: 11765                                              | (A) 4.1.2, 4.1.3                                                                       |
| GROSS AREA (m2):                      | EXISTING BUILDING: 18285   | NEW: 0                                         | TOTAL: 18285                                              | (A) 4.1.2                                                                              |
| BUILDING HEIGHT:                      | STOREY'S ABOVE GRADE: 2<br>STOREY'S BELOW GRADE: 0   | (m) ABOVE GRADE:                               |                                                           | (A) 4.1.2, 4.3.2.2.2 & 11.3                                                            |
| NUMBER OF STREETS/FIREFIGHTER ACCESS: | STREETS: N/A, NO CHANGE   |                                                |                                                           | 3.2.2.10, 4.3.2.2.4 & 11.3                                                             |
| BUILDING SIZE:                        | <input type="checkbox"/> SMALL <input type="checkbox"/> MEDIUM <input type="checkbox"/> LARGE <input type="checkbox"/> > LARGE<br>NOT APPLICABLE (NO CHANGE OF MAJOR OCCUPANCY)   |                                                |                                                           | T 11.2.1.1B-N 11.2.1.1                                                                 |
| EXISTING BUILDING CLASSIFICATION:     | CHANGE IN MAJOR OCCUPANCY: <input type="checkbox"/> YES <input checked="" type="checkbox"/> NOT APPLICABLE (NO CHANGE OF MAJOR OCCUPANCY)<br>CONSTRUCTION INDEX: N/A<br>HAZARD INDEX: N/A<br>IMPORTANCE CATEGORY: <input type="checkbox"/> LOW <input type="checkbox"/> NORMAL <input type="checkbox"/> HIGH <input type="checkbox"/> POST-DISASTER   |                                                |                                                           | 10.1.1.2<br>T 11.2.1.1A<br>T 11.2.1.1B-N<br>4.1.2.1 (3)<br>2.3.1 & 5.2.2.1 (2)         |
| RENOVATION TYPE:                      | <input checked="" type="checkbox"/> BASIC RENOVATION <input type="checkbox"/> EXTENSIVE RENOVATION   |                                                |                                                           | 11.3.3.1, 4.11.3.3.2                                                                   |
| OCCUPANT LOAD:                        | <input type="checkbox"/> m <sup>2</sup> /PERSON <input type="checkbox"/> DESIGN OF BUILDING <input type="checkbox"/> POSTED LIMIT REQUIRED<br>N/A NO CHANGE IN OCCUPANT LOAD/OCCUPANCY   |                                                |                                                           | 3.1.17<br>2.1.2.2 & 11.4.2.2                                                           |
| REDUCTION IN PERFORMANCE LEVEL:       | STRUCTURAL:<br>BY INCREASE IN OCCUPANT LOAD: <input checked="" type="checkbox"/> NO <input type="checkbox"/> YES<br>BY CHANGE OF MAJOR OCCUPANCY: <input checked="" type="checkbox"/> NO <input type="checkbox"/> YES<br>PLUMBING: <input checked="" type="checkbox"/> NO <input type="checkbox"/> YES<br>SEWAGE-SYSTEMS: <input checked="" type="checkbox"/> NO <input type="checkbox"/> YES<br>EXTENSION OF COMBUSTIBLE CONSTRUCTION: <input checked="" type="checkbox"/> NO <input type="checkbox"/> YES   |                                                |                                                           | 11.4.2.1,<br>11.4.2.2,<br>11.4.2.3,<br>11.4.2.4,<br>11.4.2.5,<br>11.4.2.6              |
| COMPENSATING CONSTRUCTION:            | <input checked="" type="checkbox"/> NO <input type="checkbox"/> YES<br>STRUCTURAL: <input checked="" type="checkbox"/> NO <input type="checkbox"/> YES DESCRIBE<br>BY INCREASE IN OCCUPANT LOAD: <input checked="" type="checkbox"/> NO <input type="checkbox"/> YES DESCRIBE<br>BY CHANGE OF MAJOR OCCUPANCY: <input checked="" type="checkbox"/> NO <input type="checkbox"/> YES DESCRIBE<br>PLUMBING: <input checked="" type="checkbox"/> NO <input type="checkbox"/> YES DESCRIBE<br>SEWAGE-SYSTEMS: <input checked="" type="checkbox"/> NO <input type="checkbox"/> YES DESCRIBE<br>EXTENSION OF COMBUSTIBLE CONSTRUCTION: <input checked="" type="checkbox"/> NO <input type="checkbox"/> YES DESCRIBE |                                                |                                                           | 11.4.3.1,<br>11.4.3.2,<br>11.4.3.3,<br>11.4.3.4,<br>11.4.3.5,<br>11.4.3.6,<br>11.4.3.7 |
| BARRIER FREE DESIGN:                  | <input checked="" type="checkbox"/> YES <input type="checkbox"/> NO EXPLANATION: IN AREA OF RENOVATION   |                                                |                                                           | 11.3.13, 11.3.15                                                                       |
| BARRIER FREE ENTRANCES:               |   |                                                |                                                           | 3.8.1.2                                                                                |
| COMPLIANCE ALTERNATIVES:              | <input checked="" type="checkbox"/> NO <input type="checkbox"/> YES   |                                                |                                                           | 11.5.1                                                                                 |

NOTES:

---

COPYRIGHT

THIS DRAWING AND DESIGN ARE THE COPYRIGHT PROPERTY OF COLBOURNE & KEMBEL ARCHITECTS INC. AND MUST NOT BE COPIED, REPRODUCED, OR DISTRIBUTED IN WHOLE OR IN PART WITHOUT THE EXPRESS WRITTEN CONSENT OF THE ARCHITECT. ISSUED COPIES MUST BE RETURNED TO THE ARCHITECT UPON COMPLETION.

DRAWINGS MUST NOT BE SCALED. VERIFY DIMENSIONS ON SITE

|     |     |                       |            |
|-----|-----|-----------------------|------------|
| 1   | RHM | PPRICING & PERMIT     | 2025.12.11 |
| No. | BY  | REVISIONS/SUBMISSIONS | YYYY-MM-DD |




PROJECT  
**CENTENNIAL SS**

Project Address:


# DRAWING

## COVER PAGE AND LIST OF DRAWINGS

SCALE  
As indicated

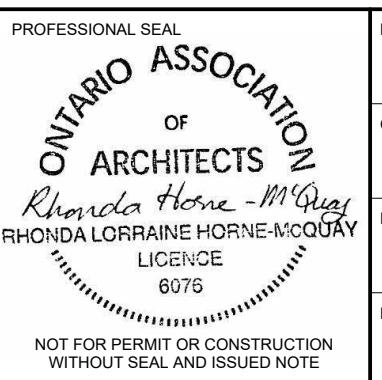


|                      |                  |
|----------------------|------------------|
| DRAWN<br>YK          | DATE<br>OCT 2025 |
| CHECKED              | PRINTED          |
| REVIEWED             | DRAWING No.      |
| PROJECT No.<br>25045 | 000              |

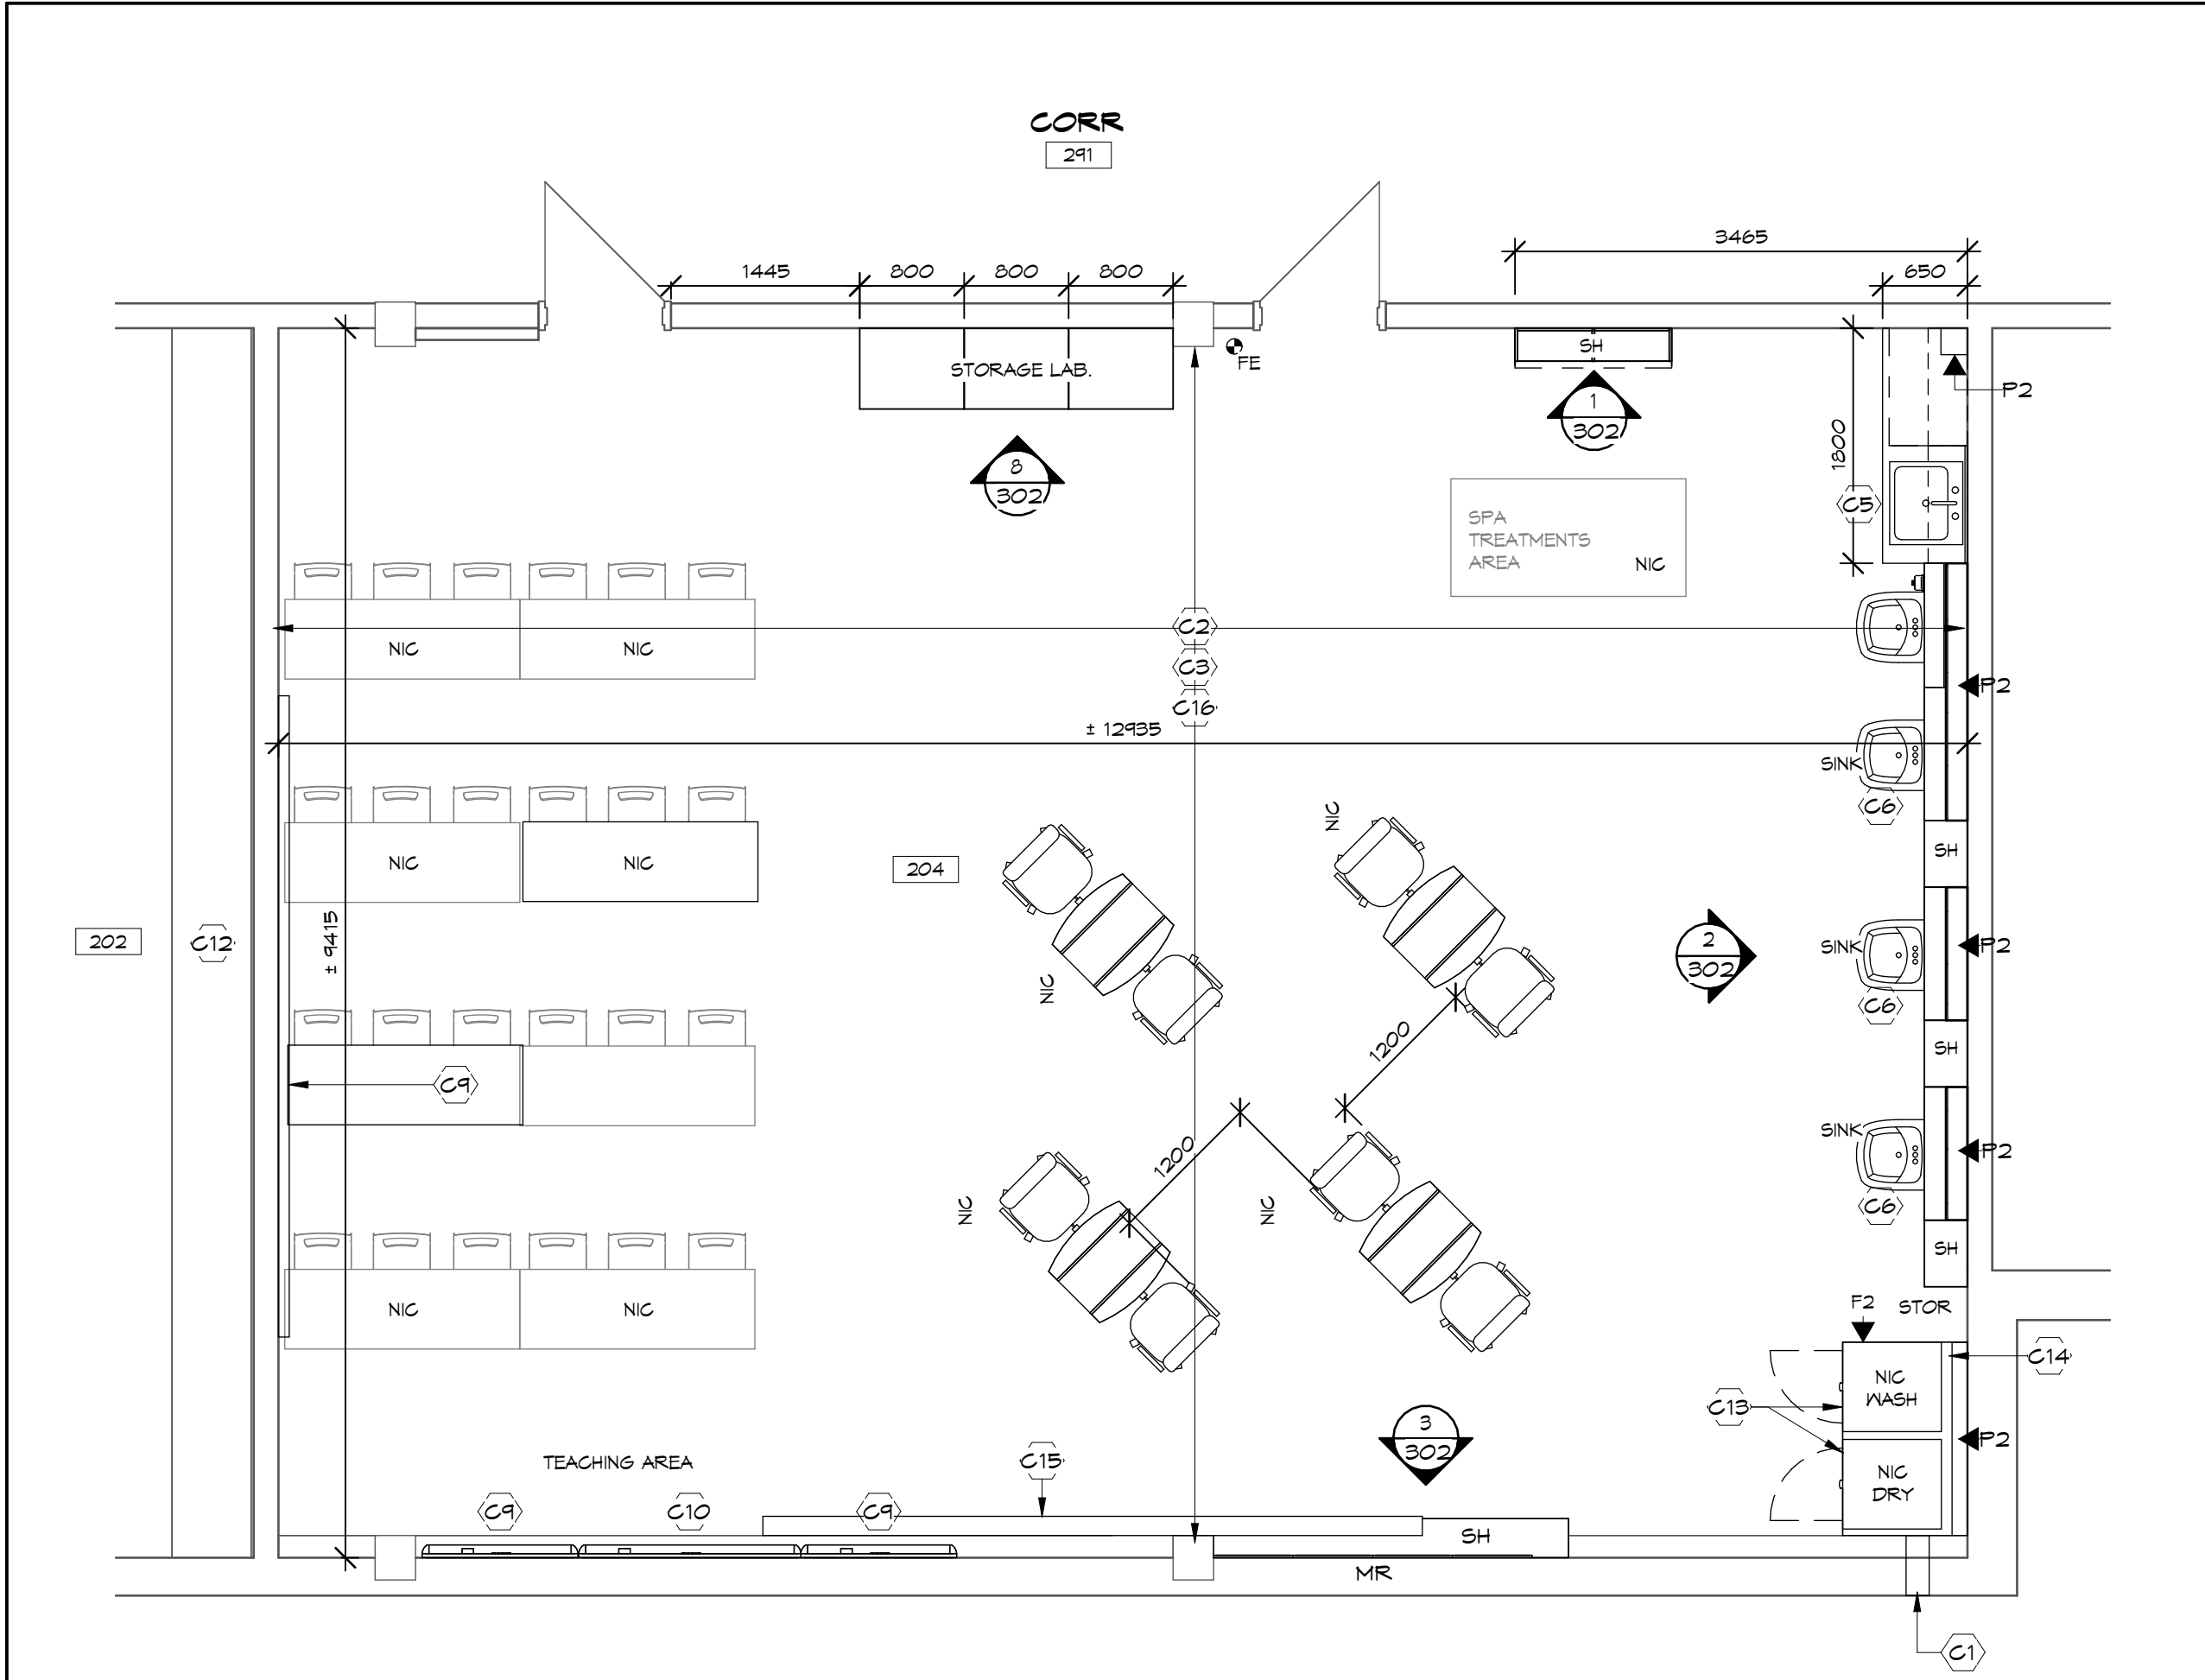

4 ROOM 204 PLAN - CONSTR

SCALE: 1 : 50


0m 1m 2m 3m 4m 5m

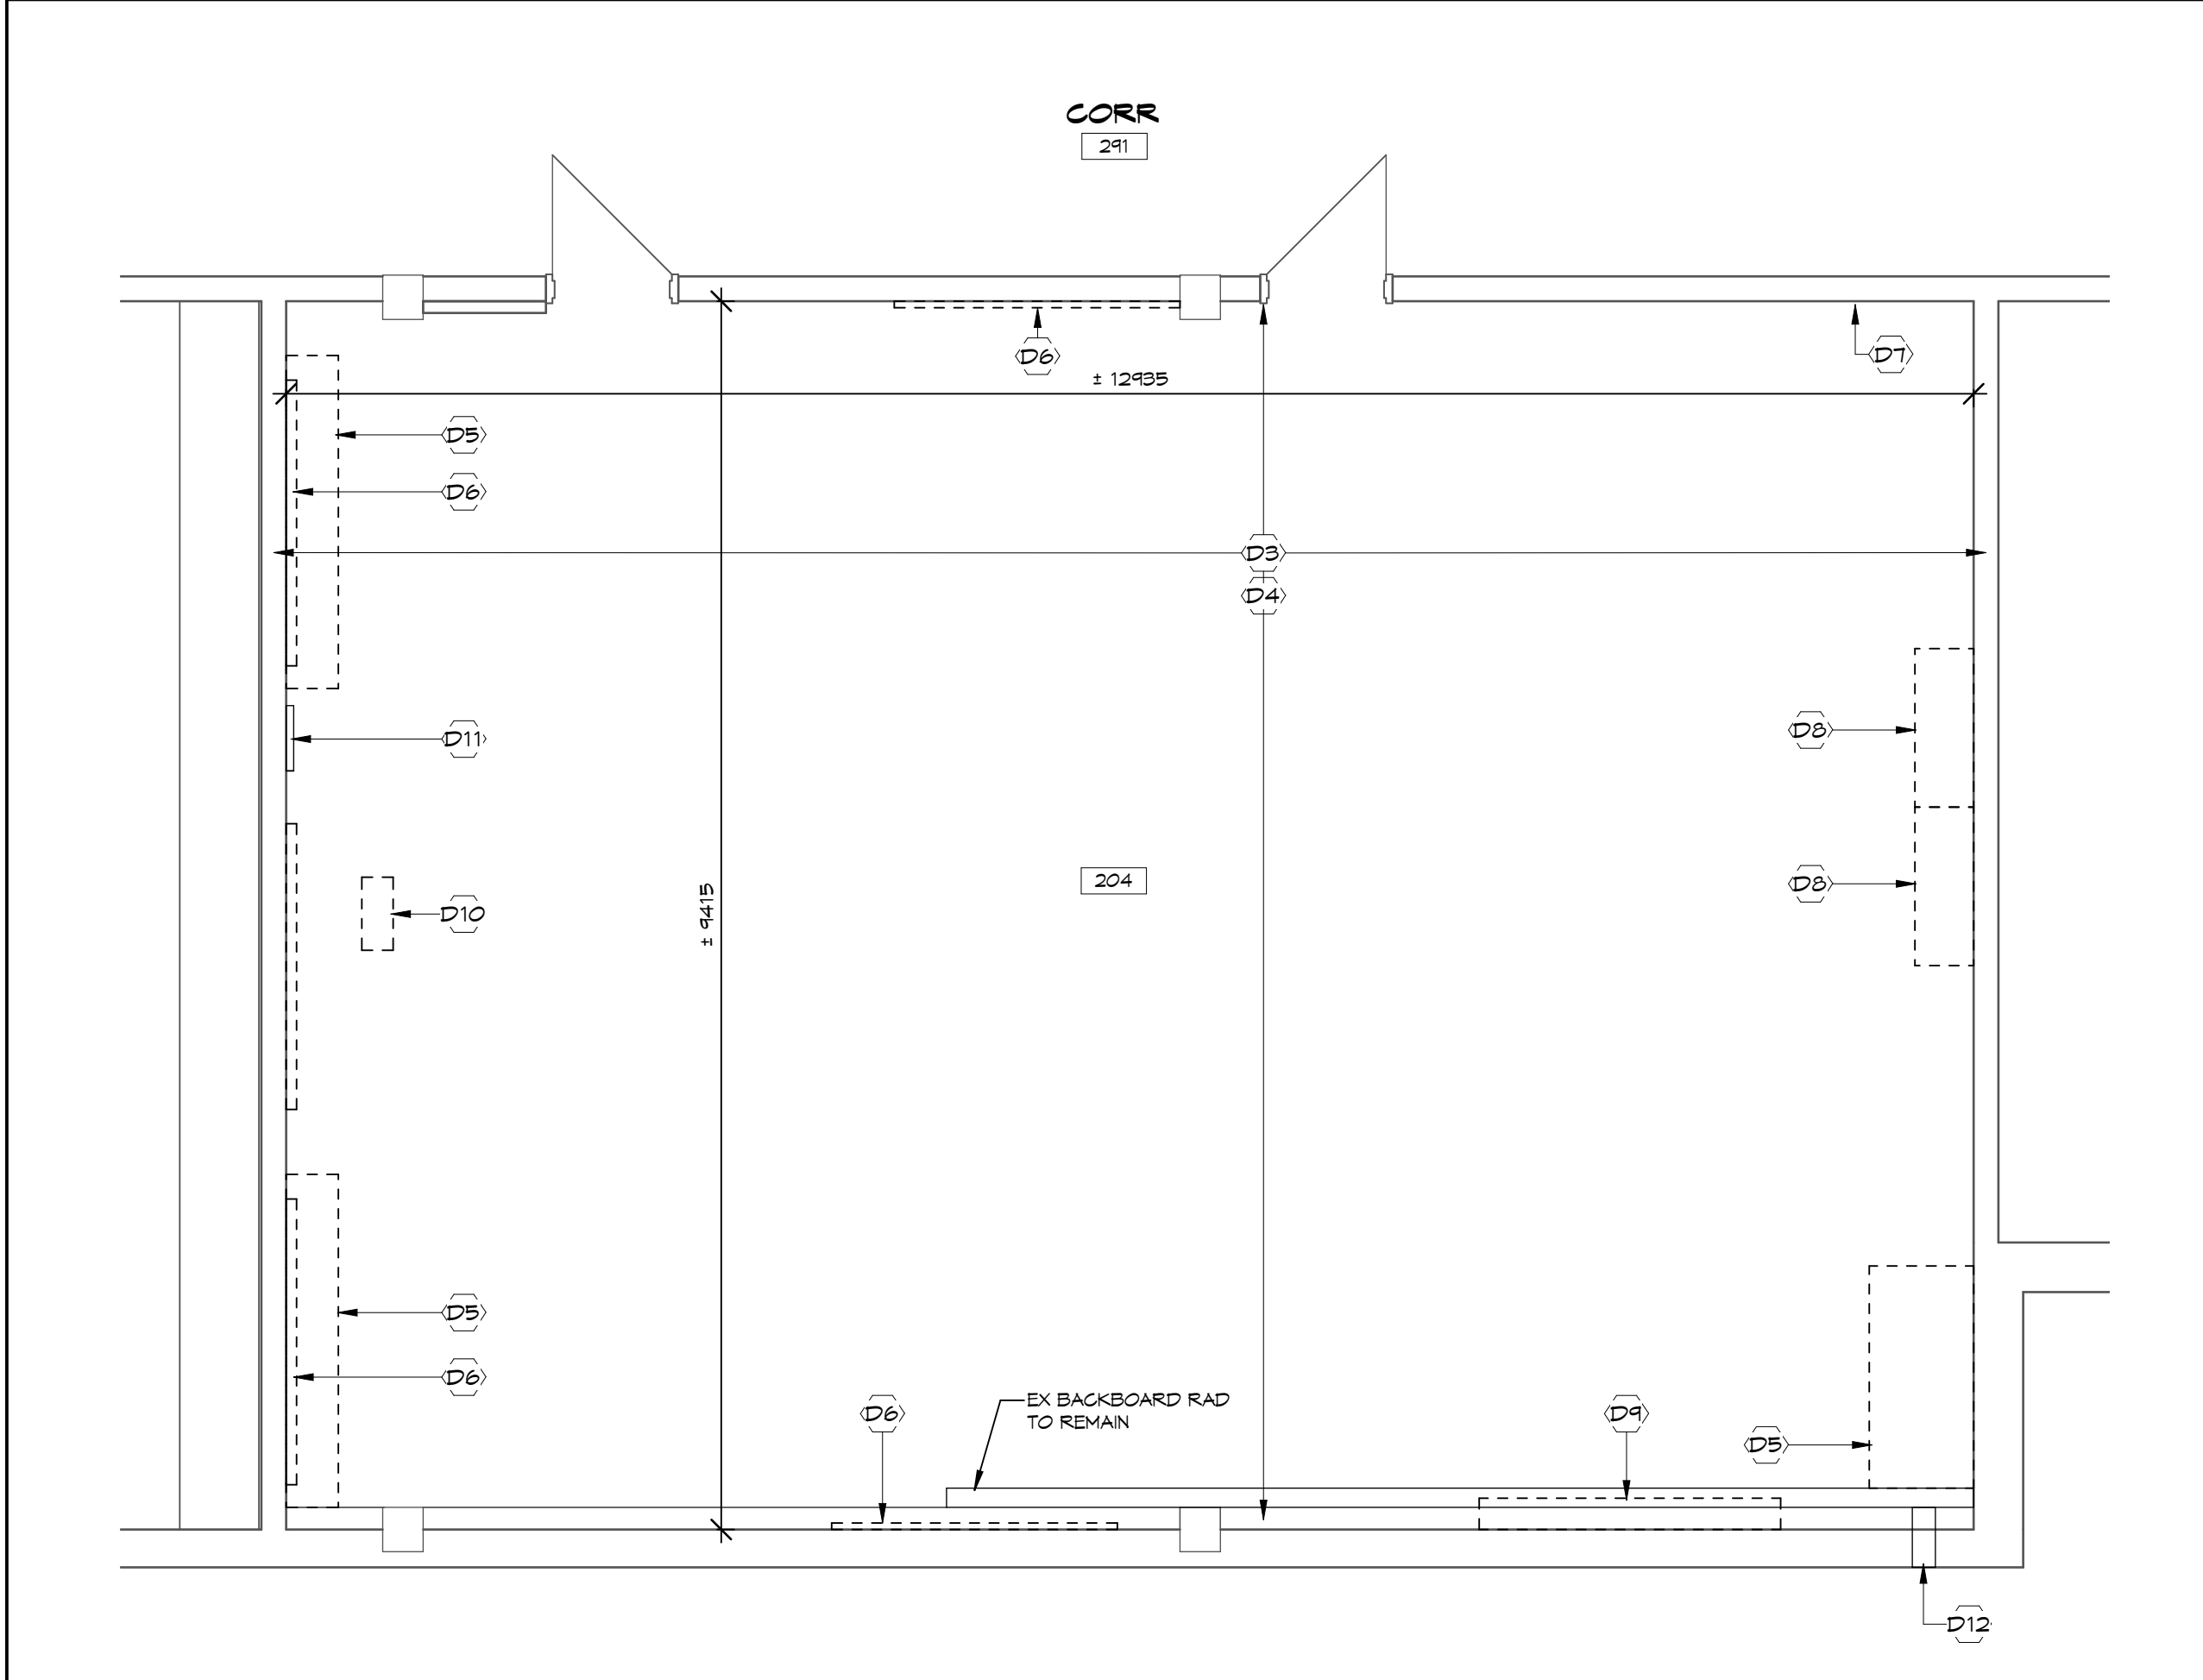

3 ROOM 204 PLAN - DEMO

SCALE: 1 : 50


0m 1m 2m 3m 4m 5m

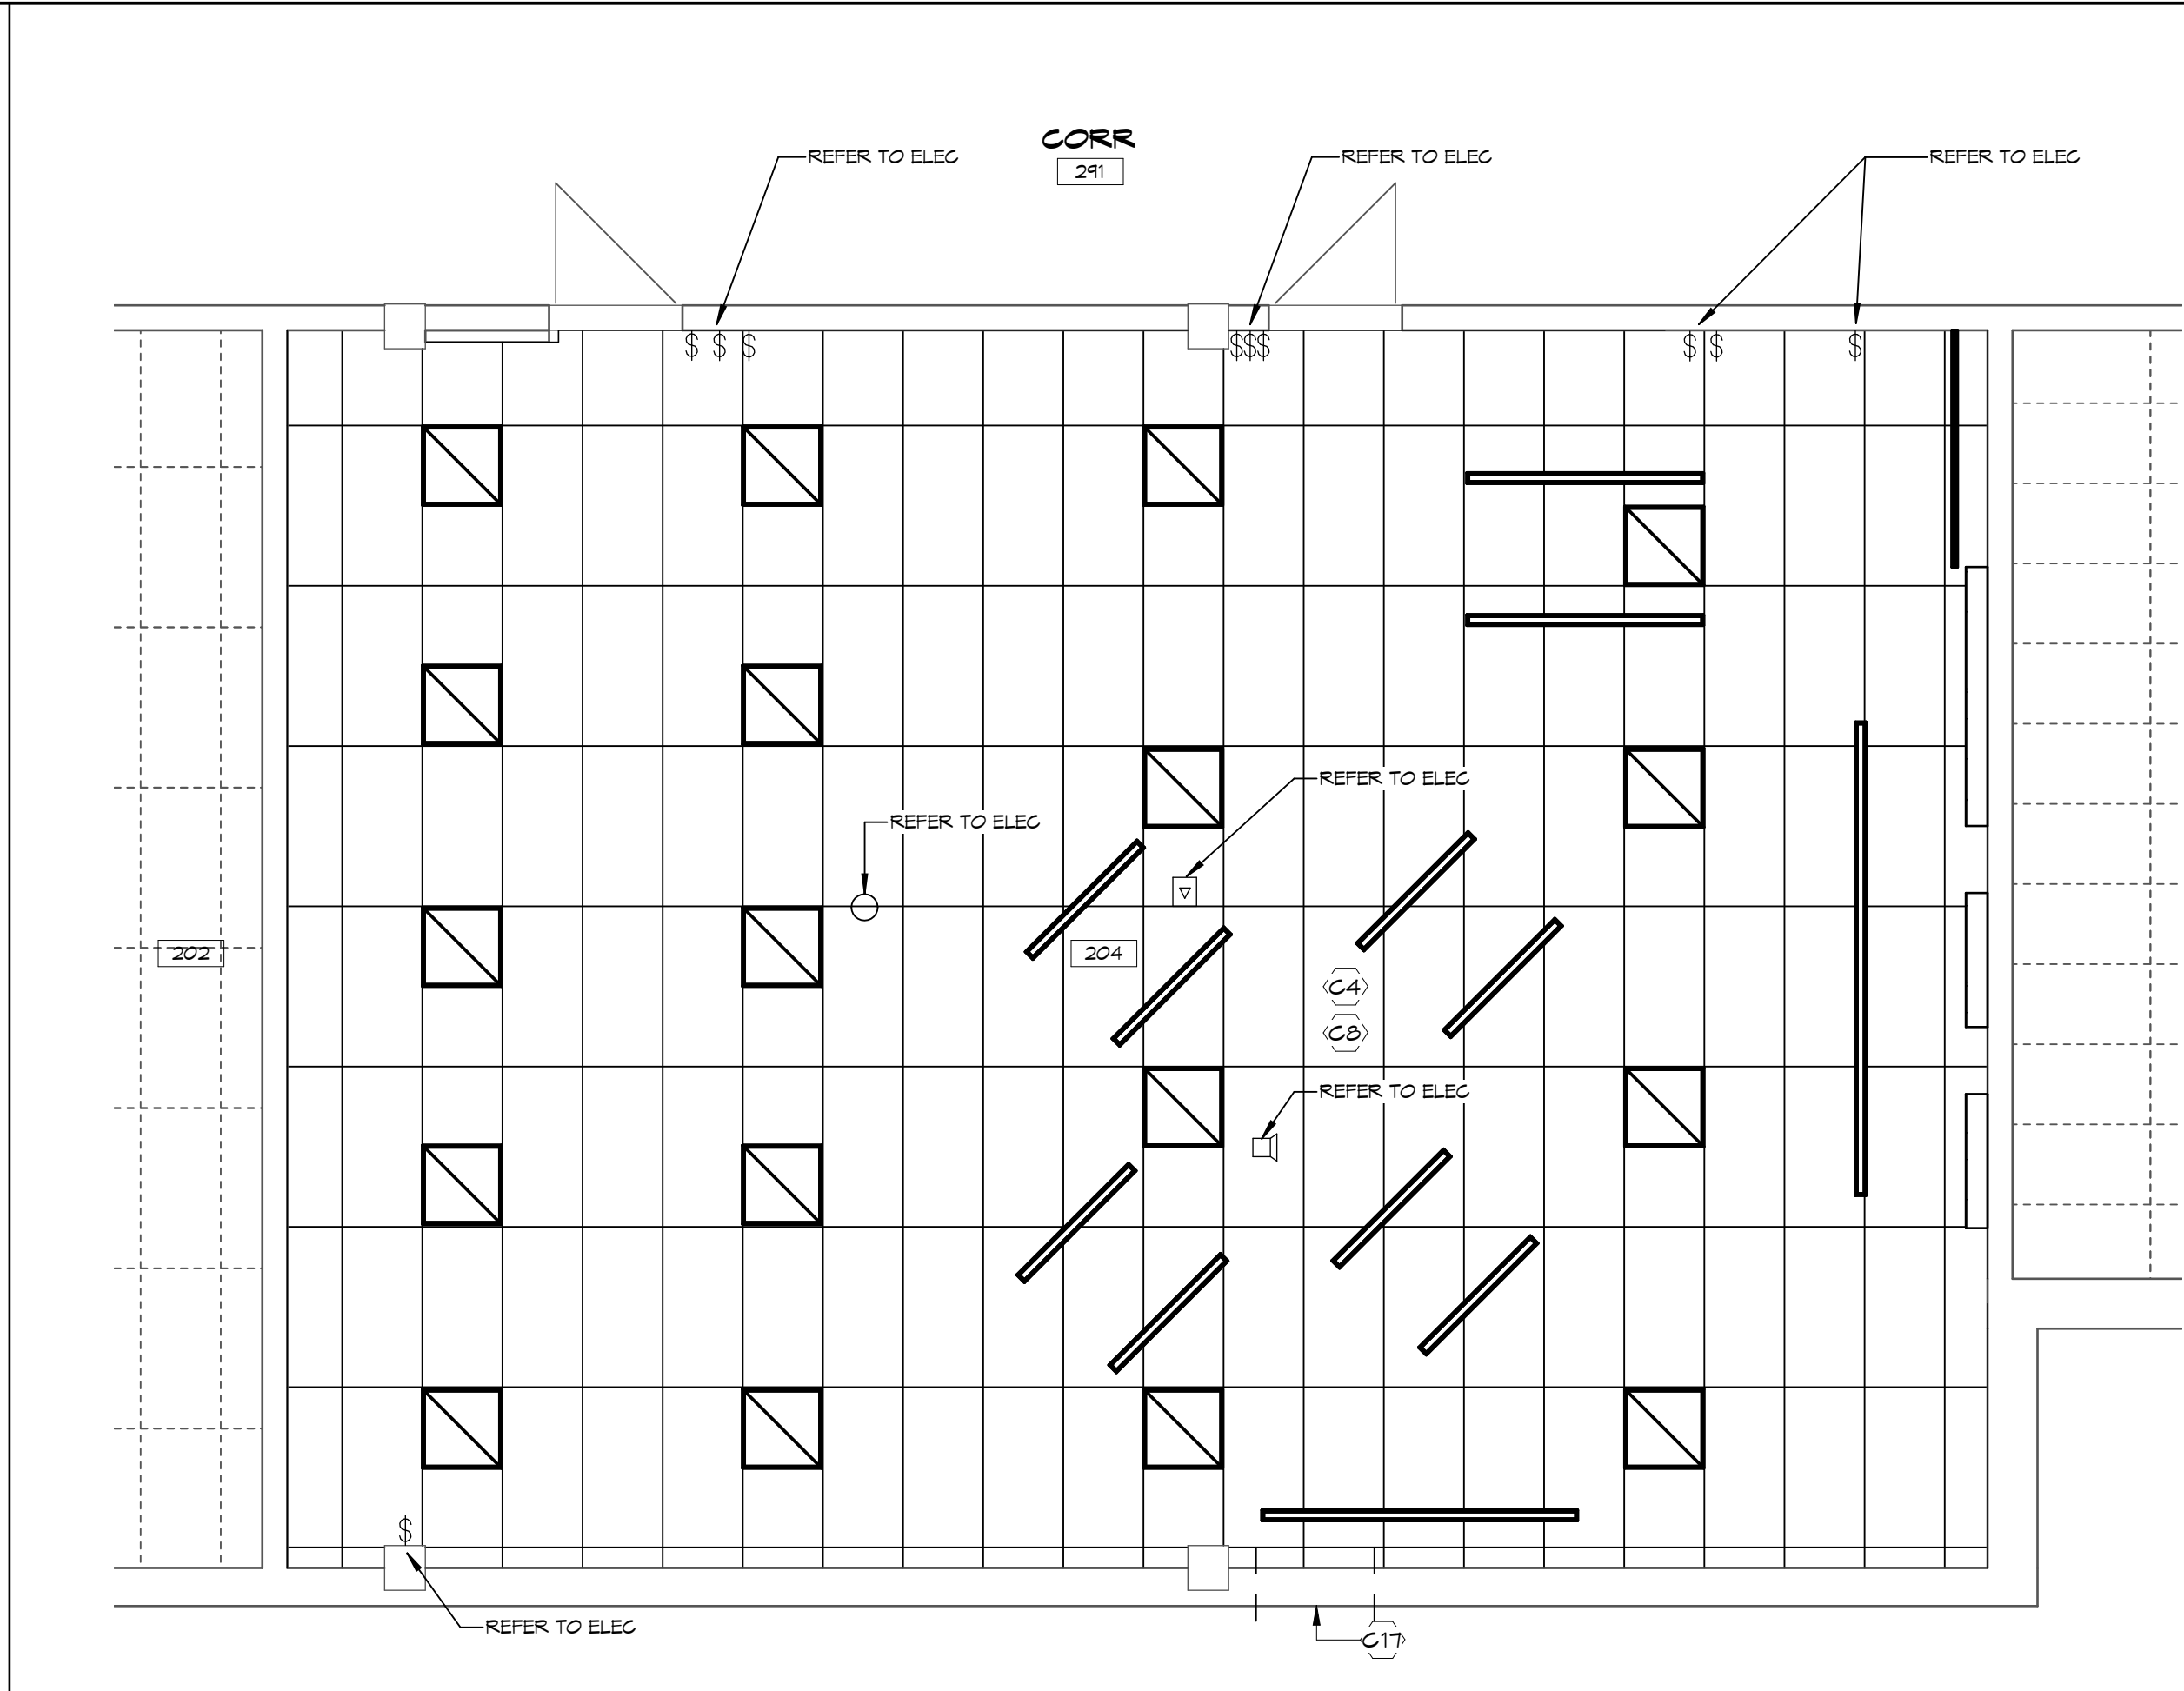

1 REFLECTED CEILING PLAN - CONSTR

SCALE: 1 : 50

0m 1m 2m 3m 4m 5m

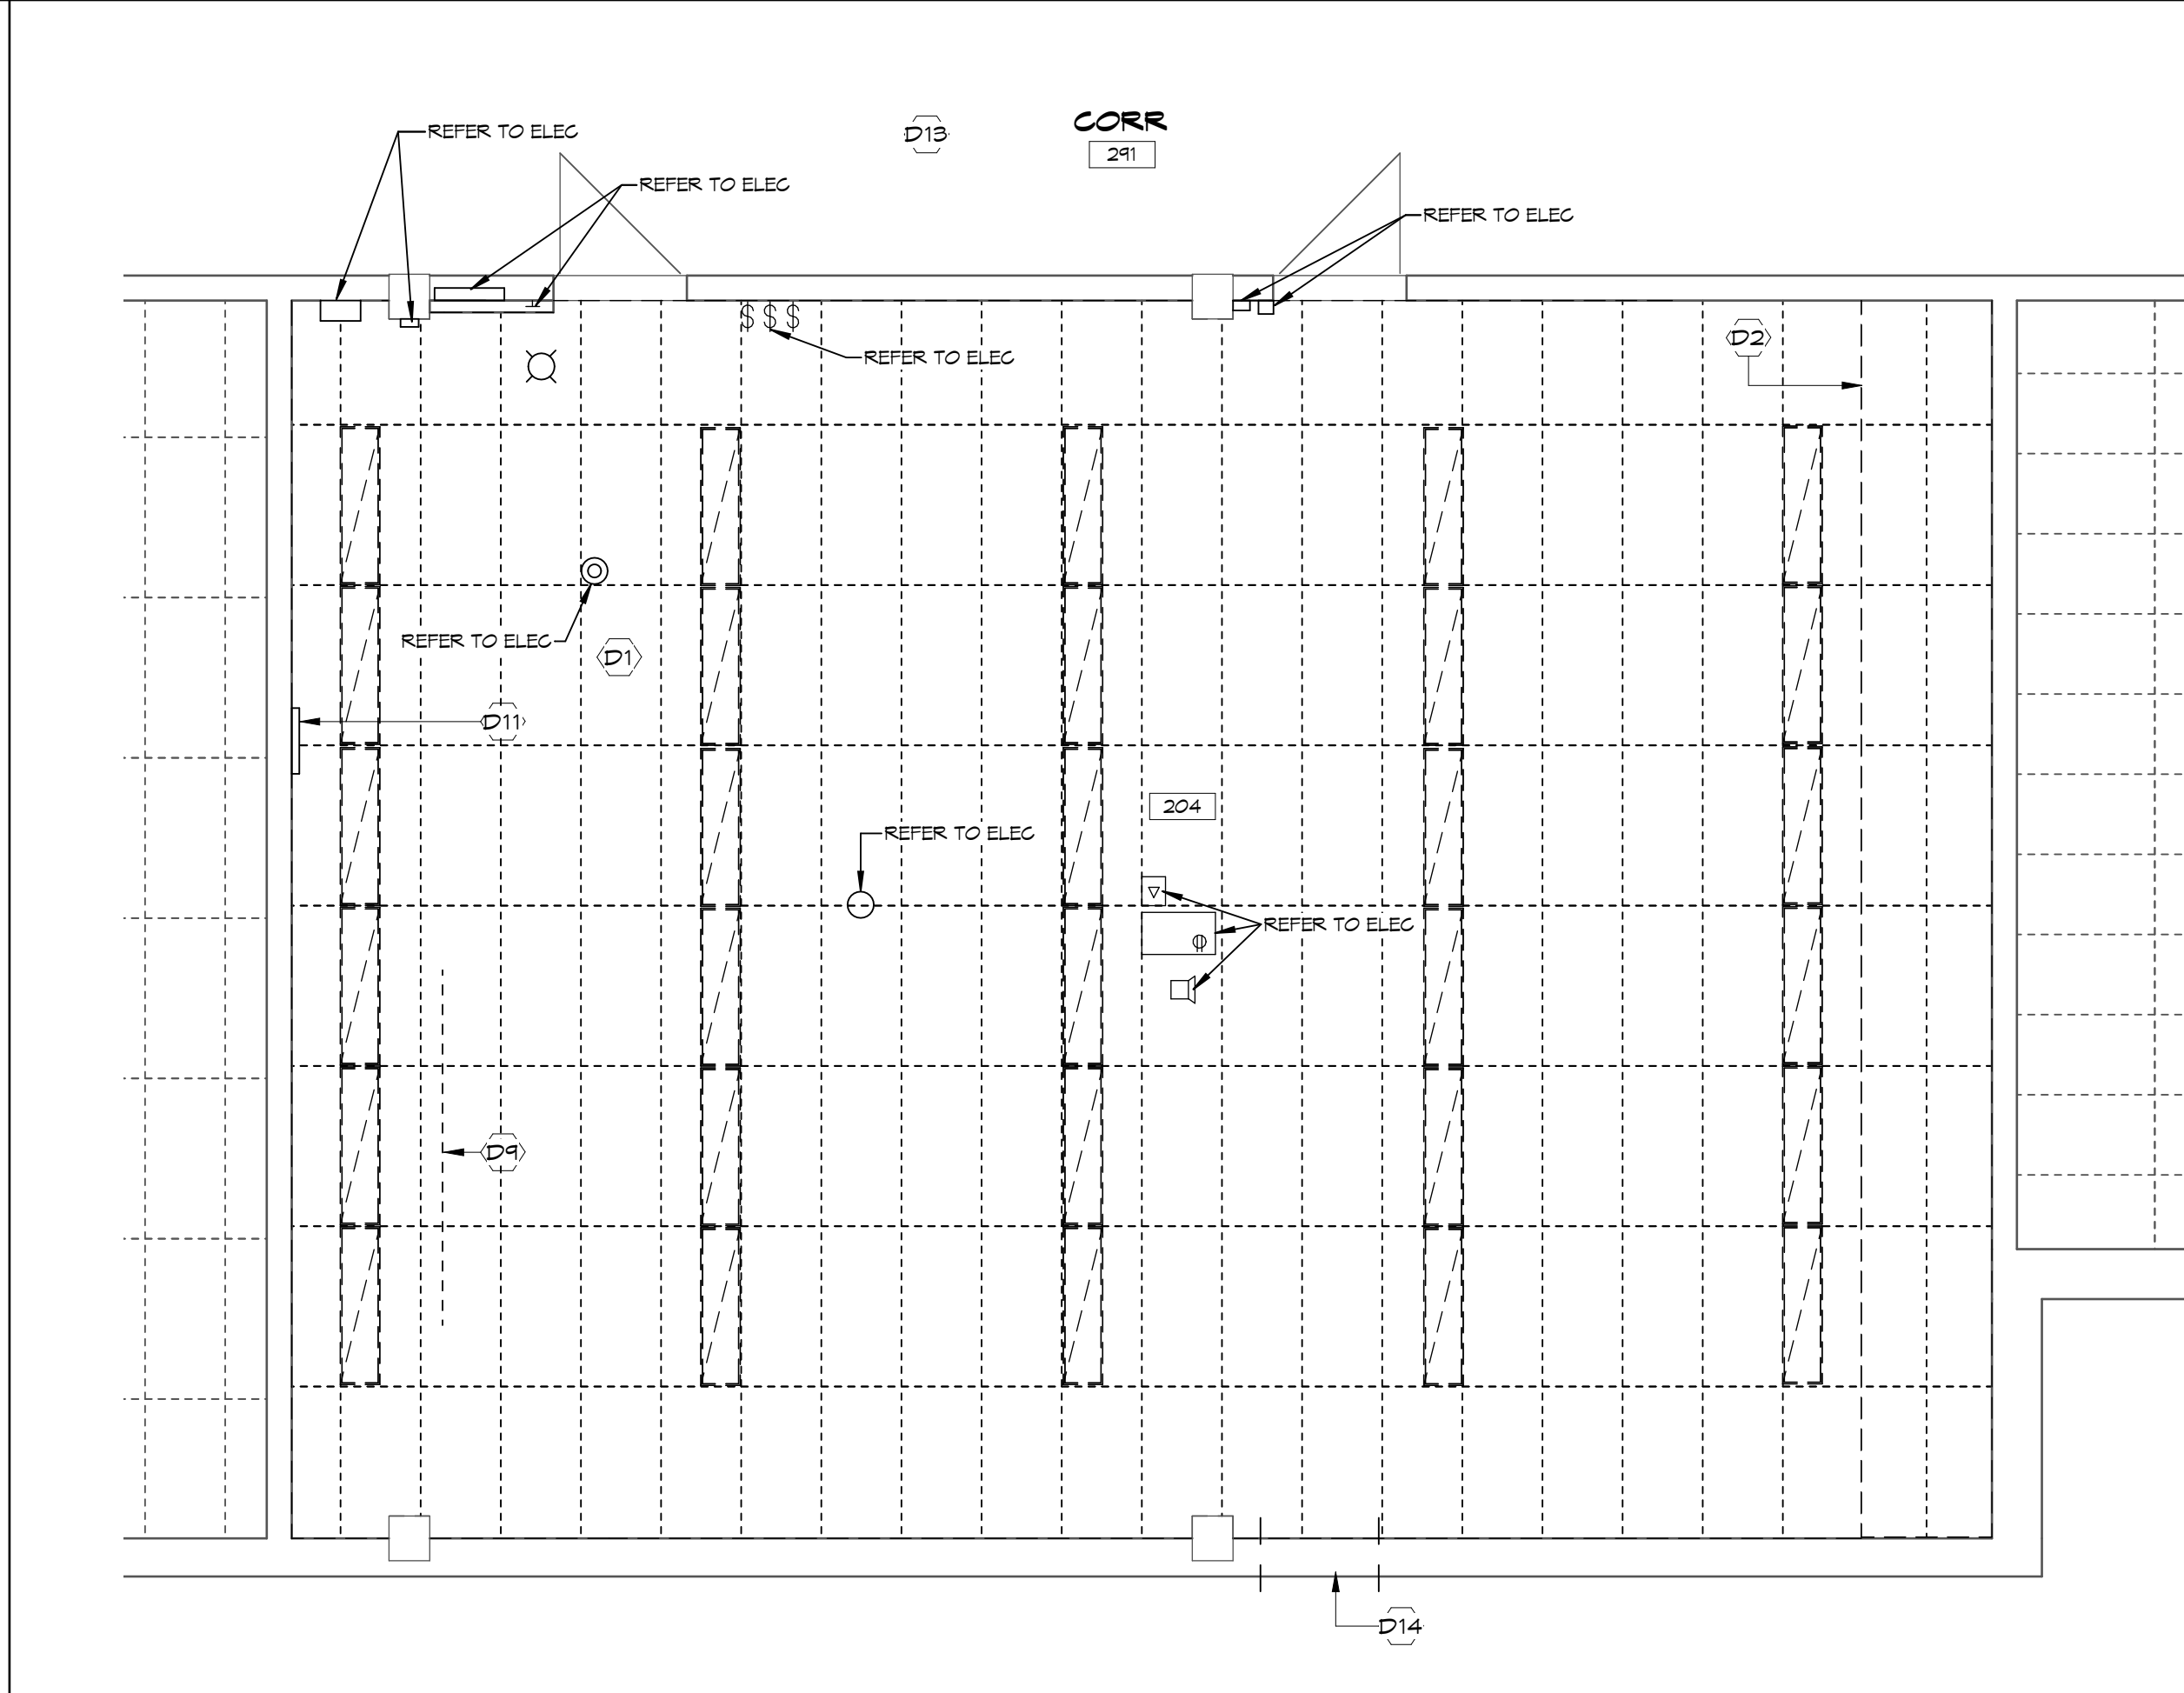

2 REFLECTED CEILING PLAN - DEMO

SCALE: 1 : 50

0m 1m 2m 3m 4m 5m

CONSTRUCTION NOTES

- C1 NEW DRYER IN NEW VENT OPENING. INSULATE DRYER VENT PIPING FULL LENGTH VENT TO MACHINE VENT TO BE COMPLETE WITH BACKDRAFT FLAP SEAL AND RODENT VENT TO BE WEATHERTIGHT COLOUR TO BE SELECTED FROM STANDARD RANGE.
- C2 PREP FLOOR SLAB WITH LEVELLER AND SUPPLY & INSTALL NEW P LEM FLOORING COMPLETE WITH RUBBER BASE AROUND ROOM AND MILLWORK.
- C3 PRIME AND REPAINT WALLS STANDARD WHITE.
- C4 PROVIDE NEW ACT AND GRID.
- C5 PROVIDE NEW SINK AND FOUCET (REFER TO MECHANICAL).
- C6 INSTALL NEW SINK AND FOUCET, PROVIDED BY OWNER, INSTALLED BY GC (REFER TO MECHANICAL).
- C8 PROVIDE NEW DIMMABLE LIGHT FIXTURES (REFER TO ELECTRICAL).
- C9 INSTALL NEW 1200MM X 1800MM WHITEBOARD, SUPPLY BY OWNER INSTALLED BY GC.
- C10 SUPPLY & INSTALL NEW SMART BOARD WALL PROJECTOR.
- C12 PROVIDE NEW BANK OF OULET ABOVE EXSTING COUNTER.
- C13 INSTALL NEW WASHER AND DRYER SUPPLIED BY OWNER. INSTALL BY GC.
- C14 RAISED FLOOR INSTALL (OBC 3.1.5.10).
- C15 REPAINT METAL RAD COVER.
- C16 PAINT ALL WALLS, HM FRAMES & HM DOORS (BOTH SIDES), ALL EXPOSED CONDUCT PATCH & MAKE GOOD ALL SURFACES PRIOR TO PAINTING.
- C17 NEW EXHAUST FAN VENT OPENING ABOVE ACT CEILING REFER TO STRUCTRAL FOR OPENING.
- C18 INSTALL NEW LIGHT FIXTURES & REINSTATE DEVICES REFER TO ELECTRICAL.

DEMOLITION NOTES

- D1 REMOVE EXISTING ACT CEILING AND GRID.
- D2 REMOVE ACT BULKHEAD.
- D3 REMOVE VCT FLOORING. GRIND TO REMOVE ADHESIVE AS NEEDED TO PREP FOR NEW FLOOR FINISH NO EXTRA MILL BE ENTERTAINED.
- D4 REMOVE EX RB.
- D5 REMOVE EX MILLWORK TURN OVER TO OWNER.
- D6 REMOVE EX WHITEBOARDS. TURN OVER TO OWNER.
- D7 REMOVE PLUGS AT FORMER HUNG OBJECT LOCATION & ANCHORS.
- D8 REMOVE BOOK SHELVES TURN OVER TO OWNER.
- D9 REMOVE PULL DOWN SCREEN TURN OVER TO OWNER.
- D10 REMOVE SMART BOARD AND WALL MOUNTED PROJECTOR TURN OVER TO OWNER.
- D11 PROTECT GLOCK REINELATE AFTER PAINTING.
- D12 NEW OPENING IN WALL FOR DRYER VENT. IN EXISTING CB AND MASONRY VENEER WALL MIN FROM THE CORNER.
- D13 REMOVE ACT 25 REQUIRED FOR MECHANICAL SCOPE (REFER TO MECHANICAL).
- D14 NEW OPENING FOR EXHAUST FOR IN EX CB WALL WITH MASONRY VENEER REFER TO STRUCTURAL.
- D15 REMOVE EXISTING LIGHTS & DEVICES REFER TO ELECTRICAL.

NOTES:

THIS DRAWING AND DESIGN ARE THE COPYRIGHT PROPERTY OF COLBOURNE & KEMBEL ARCHITECTS INC. AND MUST NOT BE COPIED, REPRODUCED, OR DISTRIBUTED IN WHOLE OR IN PART WITHOUT THE EXPRESS WRITTEN CONSENT OF THE ARCHITECT. ISSUED COPIES MUST BE RETURNED TO THE ARCHITECT UPON COMPLETION.

DRAWINGS MUST NOT BE SCALED. VERIFY DIMENSIONS ON SITE.

**WALL TYPES**

| TYPE PLAN | MATERIALS                                                               | RSI VALUE |
|-----------|-------------------------------------------------------------------------|-----------|
| P1        | PAINT FINISH<br>16 GYPSUM BOARD<br>42 STEEL STUD<br>FRAMING AT 400 O.C. |           |
| P2        | 16 GYPSUM BOARD<br>152 STEEL STUD<br>FRAMING AT 400 O.C.                |           |

**FLOOR TYPES**

| TYPE PLAN | MATERIALS   | RSI VALUE |
|-----------|---|-----------|
| F1        | PAINT FINISH<br>16 GYPSUM BOARD<br>42 STEEL STUD<br>FRAMING AT 400 O.C.                                                      |           |
| F2        | LVT FINISH TO RAISED<br>FLOOR & SIDES<br>6 UNDERLAYMENT<br>RAISED FLOOR<br>16 CBS SUBFLOOR<br>38x190 SPF NO 1 AT<br>450 O.C. |           |

1 RHM (PRICING & PERMIT) 2025.12.11

NO. BY REVISIONS/SUBMISSIONS YYYY-MM-DD

**COLBOURNE & KEMBEL, ARCHITECTS INC.**

1340 ARLINGTON PARK PLACE  
KINGSTON, ONTARIO K7M 6M8  
TEL: 613-384-2240  
info@ckai.ca www.ckai.ca




PROJECT  
**CENTENNIAL SS**

Project Address:

DRAWING  
**DEMOLITION & CONSTRUCTION  
PLANS AND REFLECTED CEILING  
PLANS**

SCALE  
As indicated

|   |                      |                  |
|---|----------------------|------------------|
| PROFESSIONAL SEAL<br>ONTARIO ASSOCIATION<br>OF<br>ARCHITECTS<br>Rhonda Horne - M. Arch<br>RHONDA LORRAINE HORNE-MOORE<br>LICENCE<br>8075 | DRAWN<br>YK          | DATE<br>OCT 2025 |
|   | CHECKED              | PRINTED          |
|   | REVIEWED             | DRAWING No.      |
| NOT FOR PERMIT OR CONSTRUCTION<br>WITHOUT SEAL AND ISSUED NOTE                                                                           | PROJECT No.<br>25045 | <b>301</b>       |

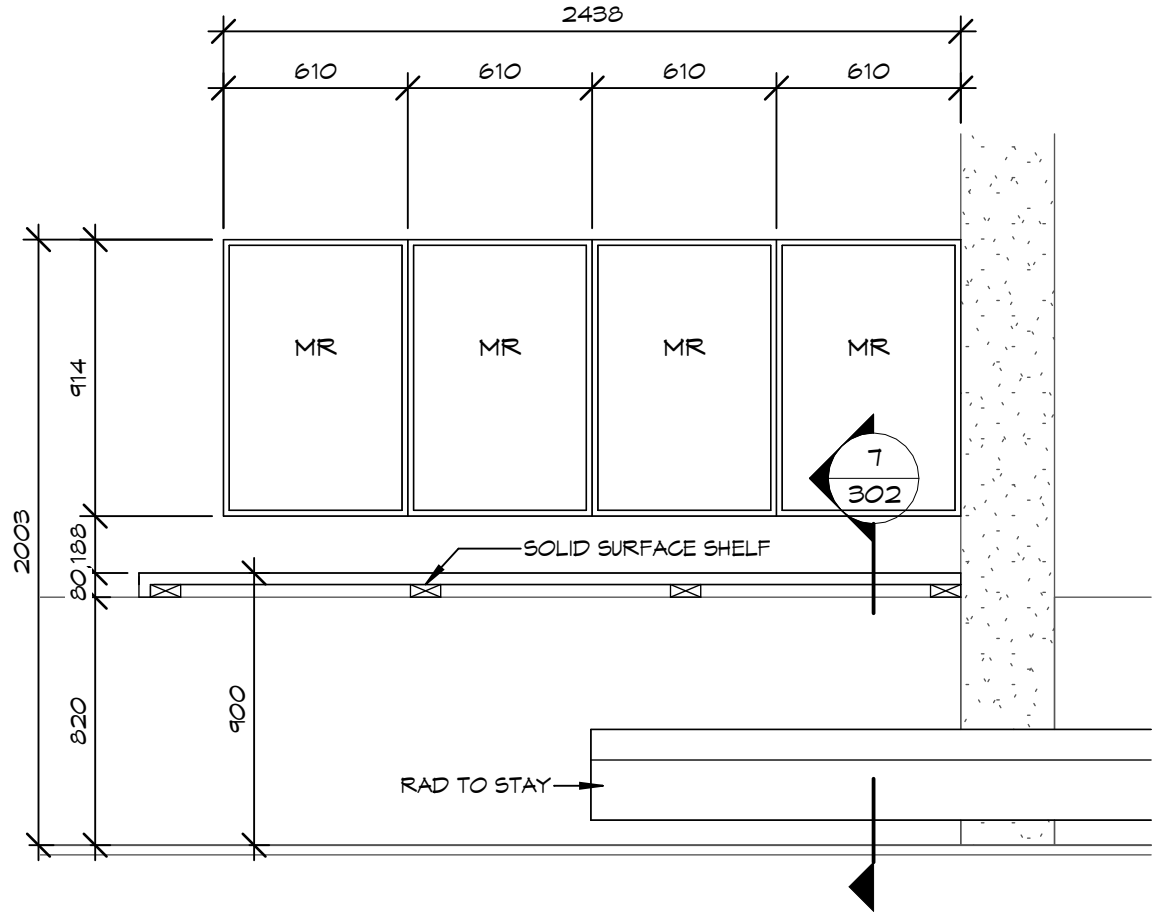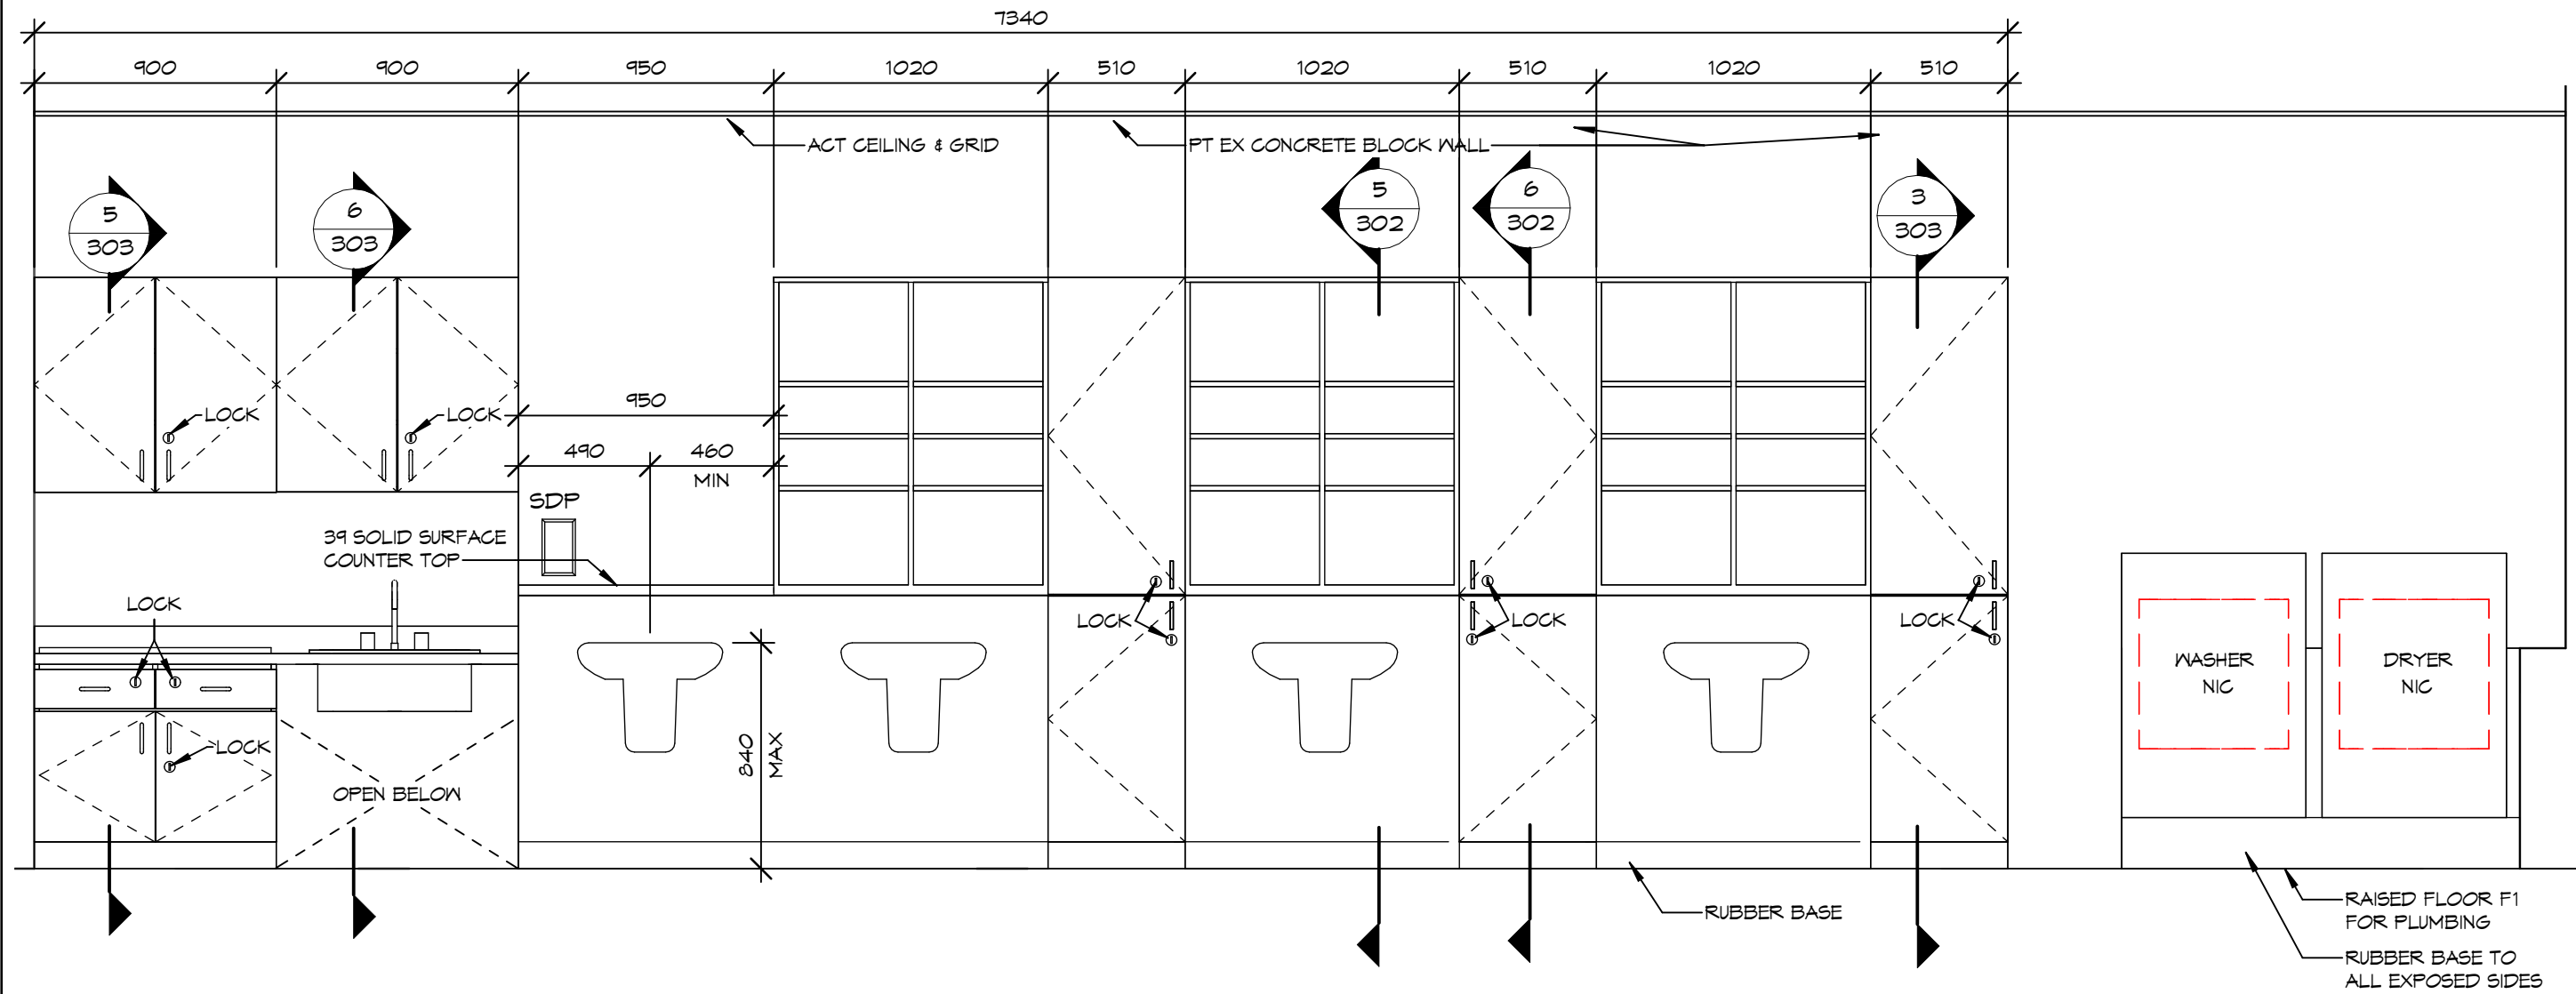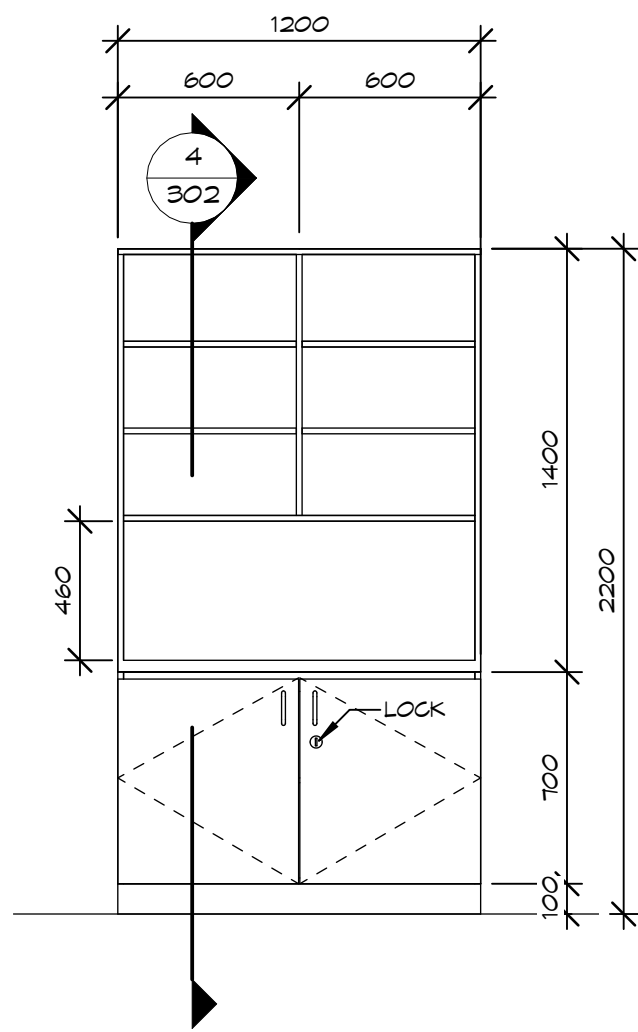

1 SHELVING ELEV





SCALE: 1 : 25  
0m 0.5m 1m 1.5m 2m 2.5m

2 MILLWORK ELEV

SCALE: 1 : 25  
0m 0.5m 1m 1.5m 2m 2.5m

3 EAST WALL ELEV

SCALE: 1 : 25  
0m 0.5m 1m 1.5m 2m 2.5m

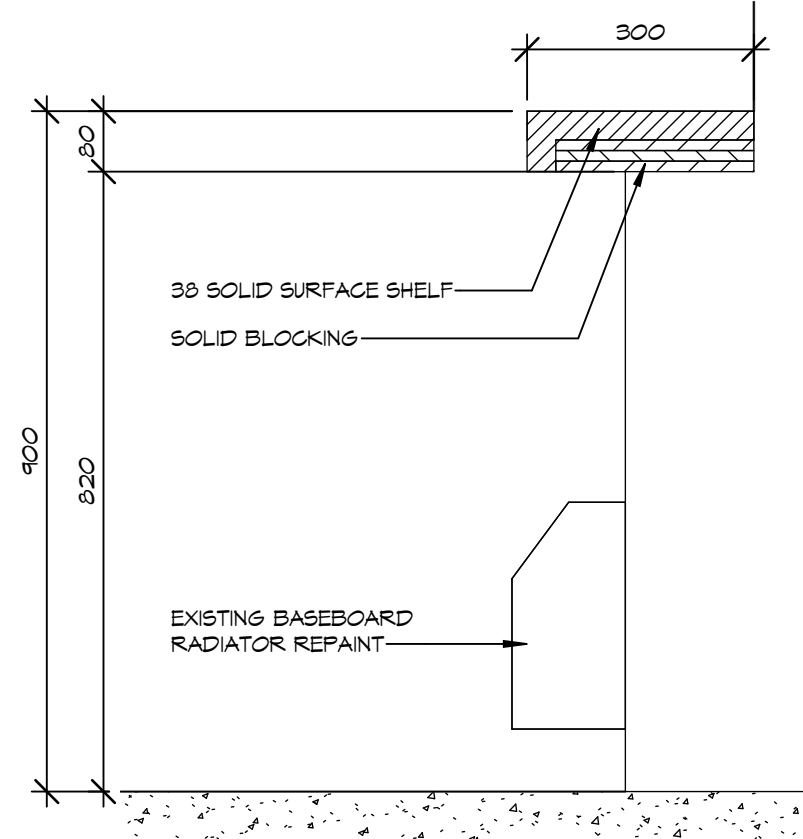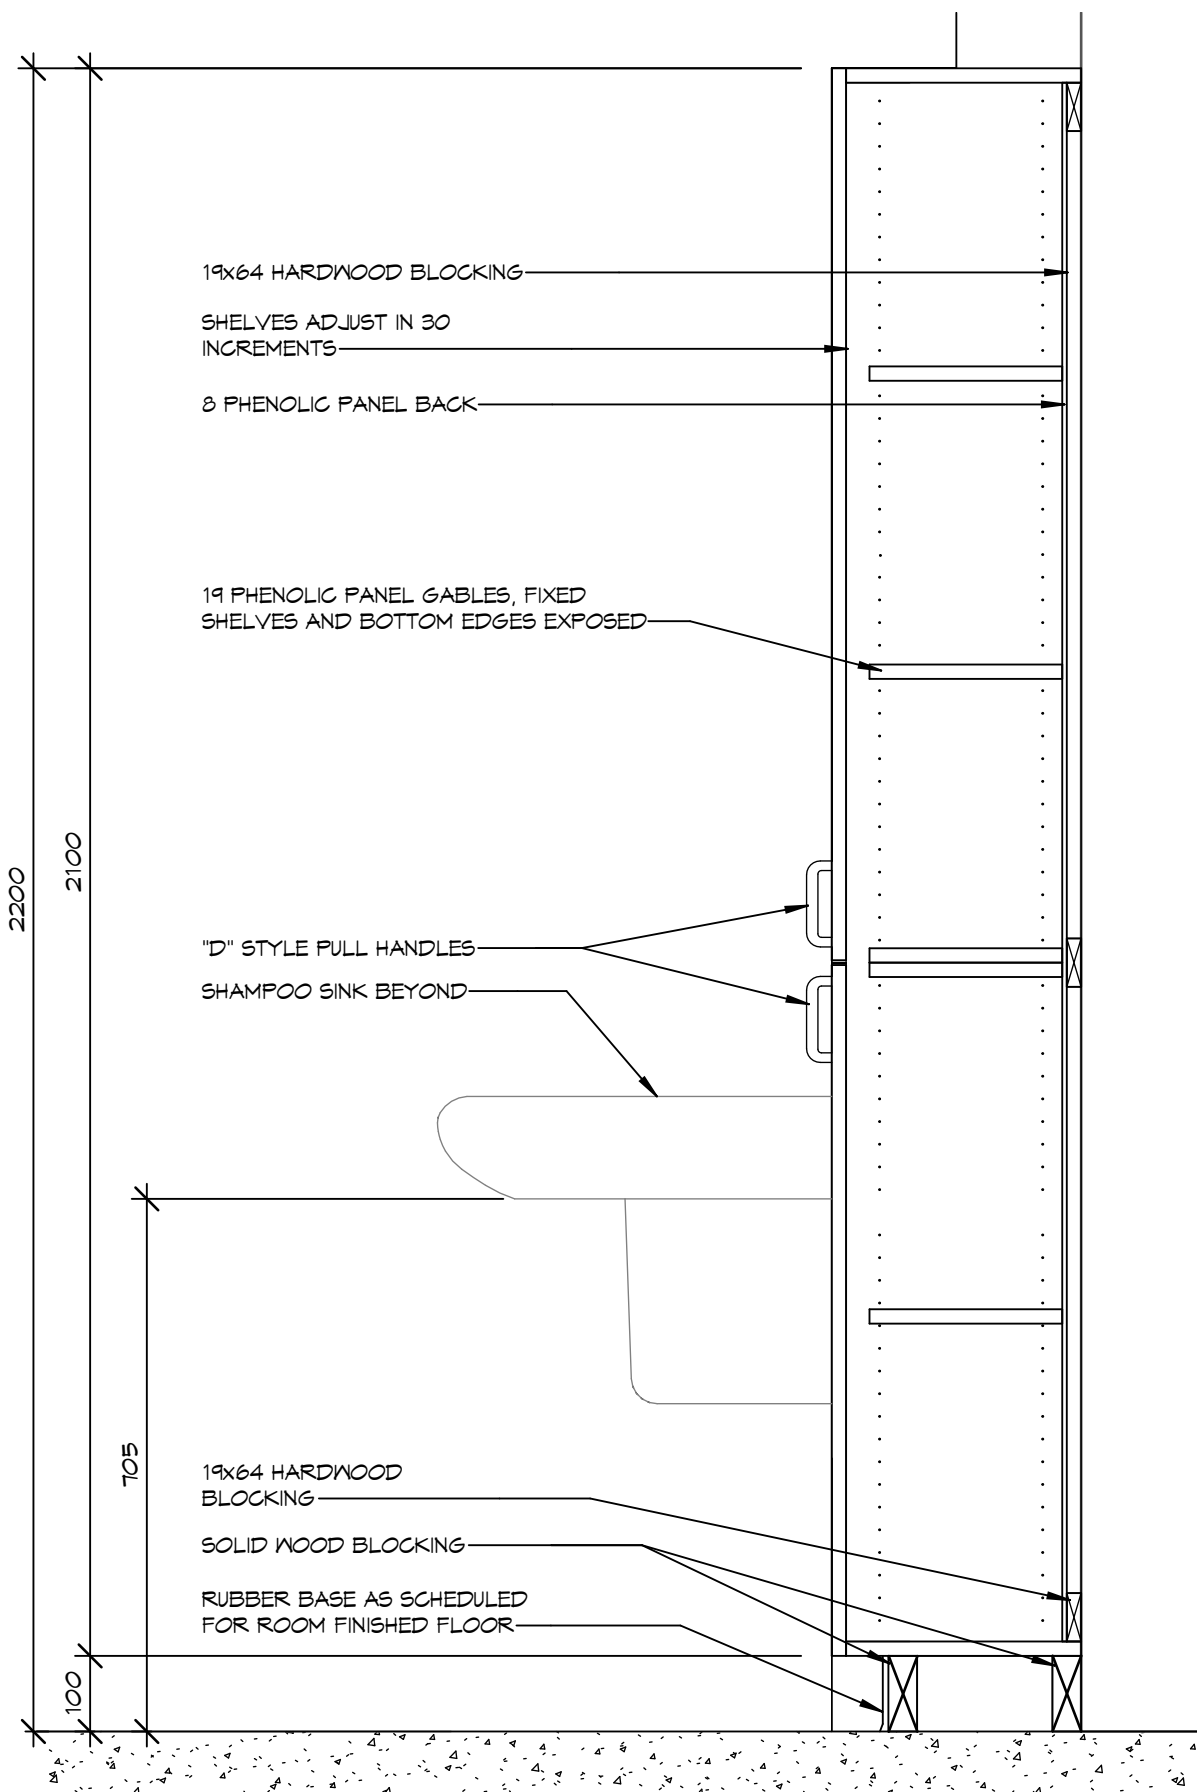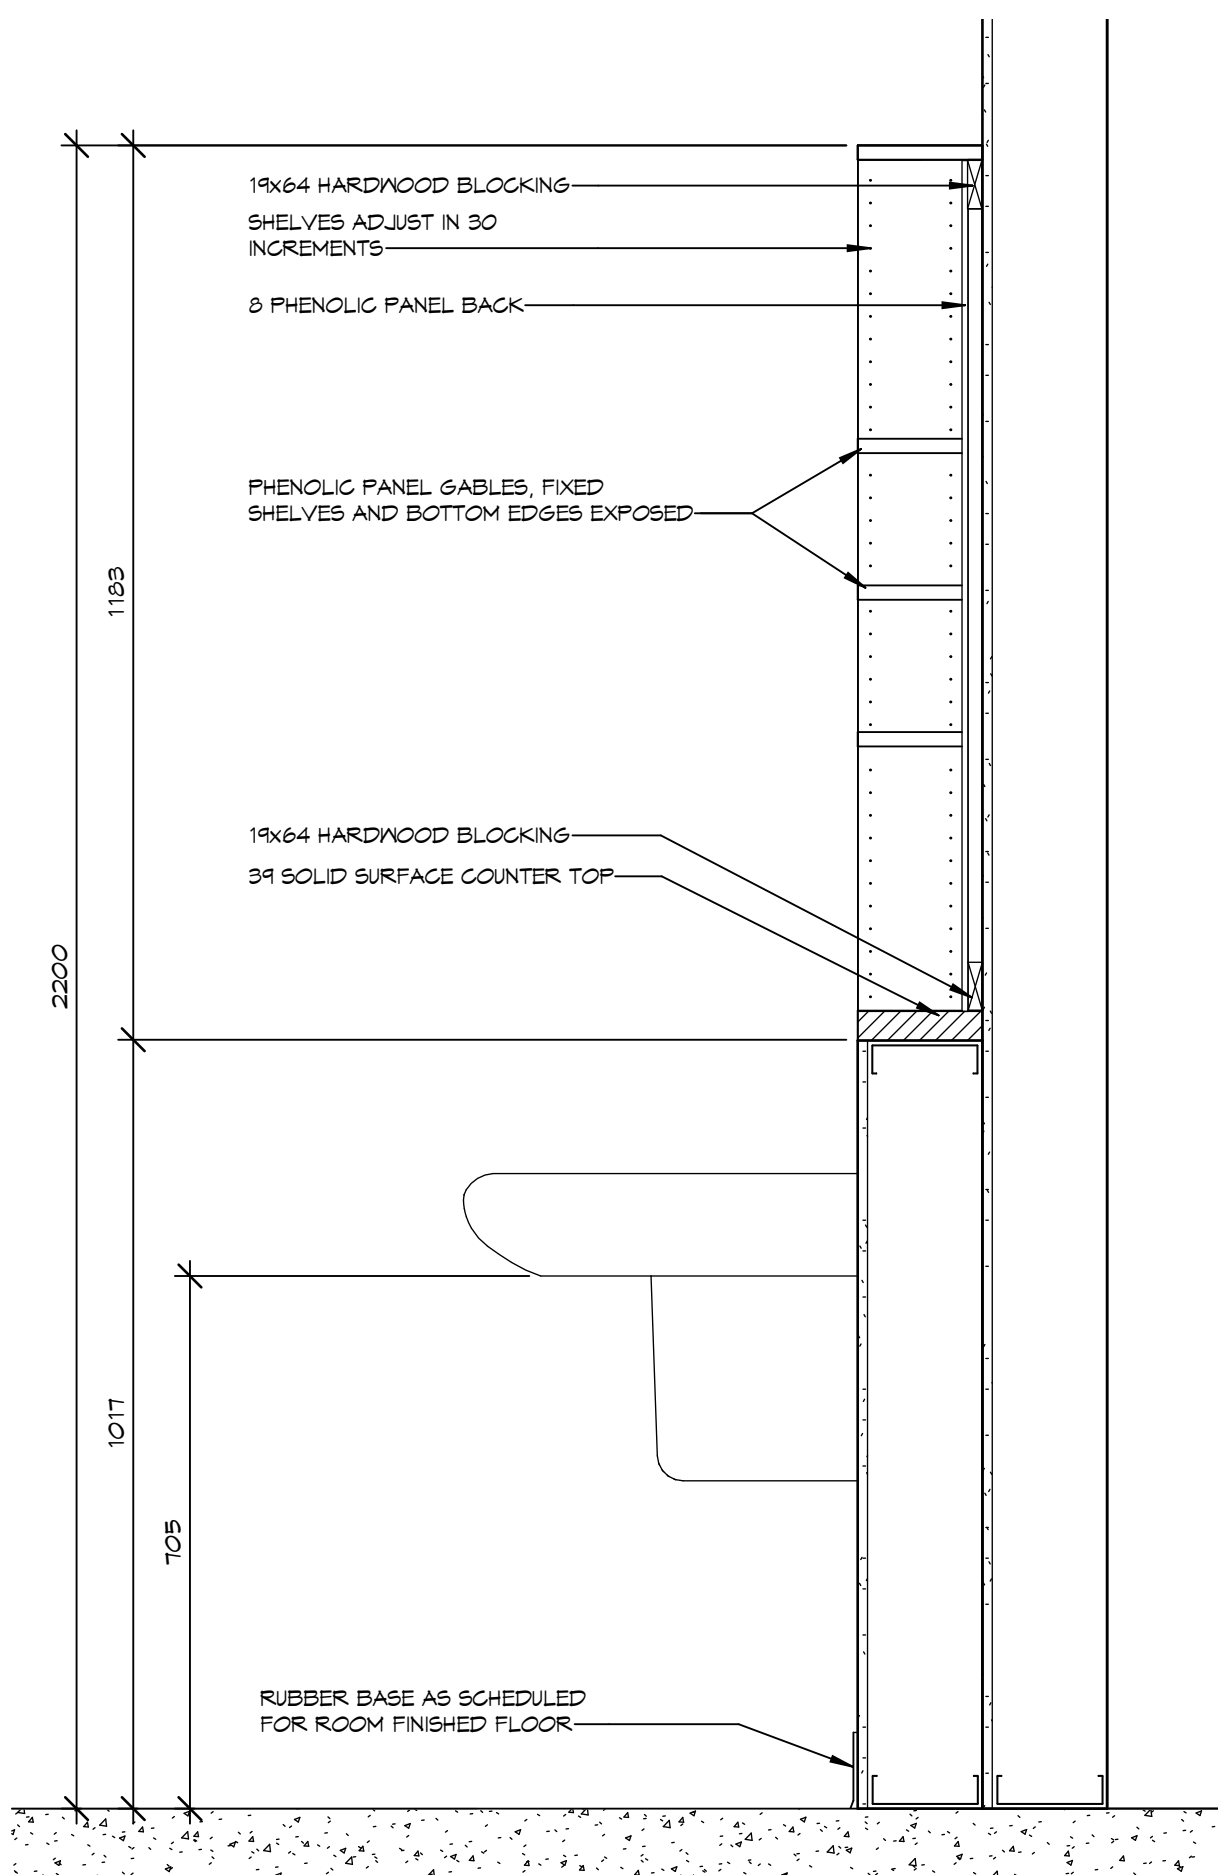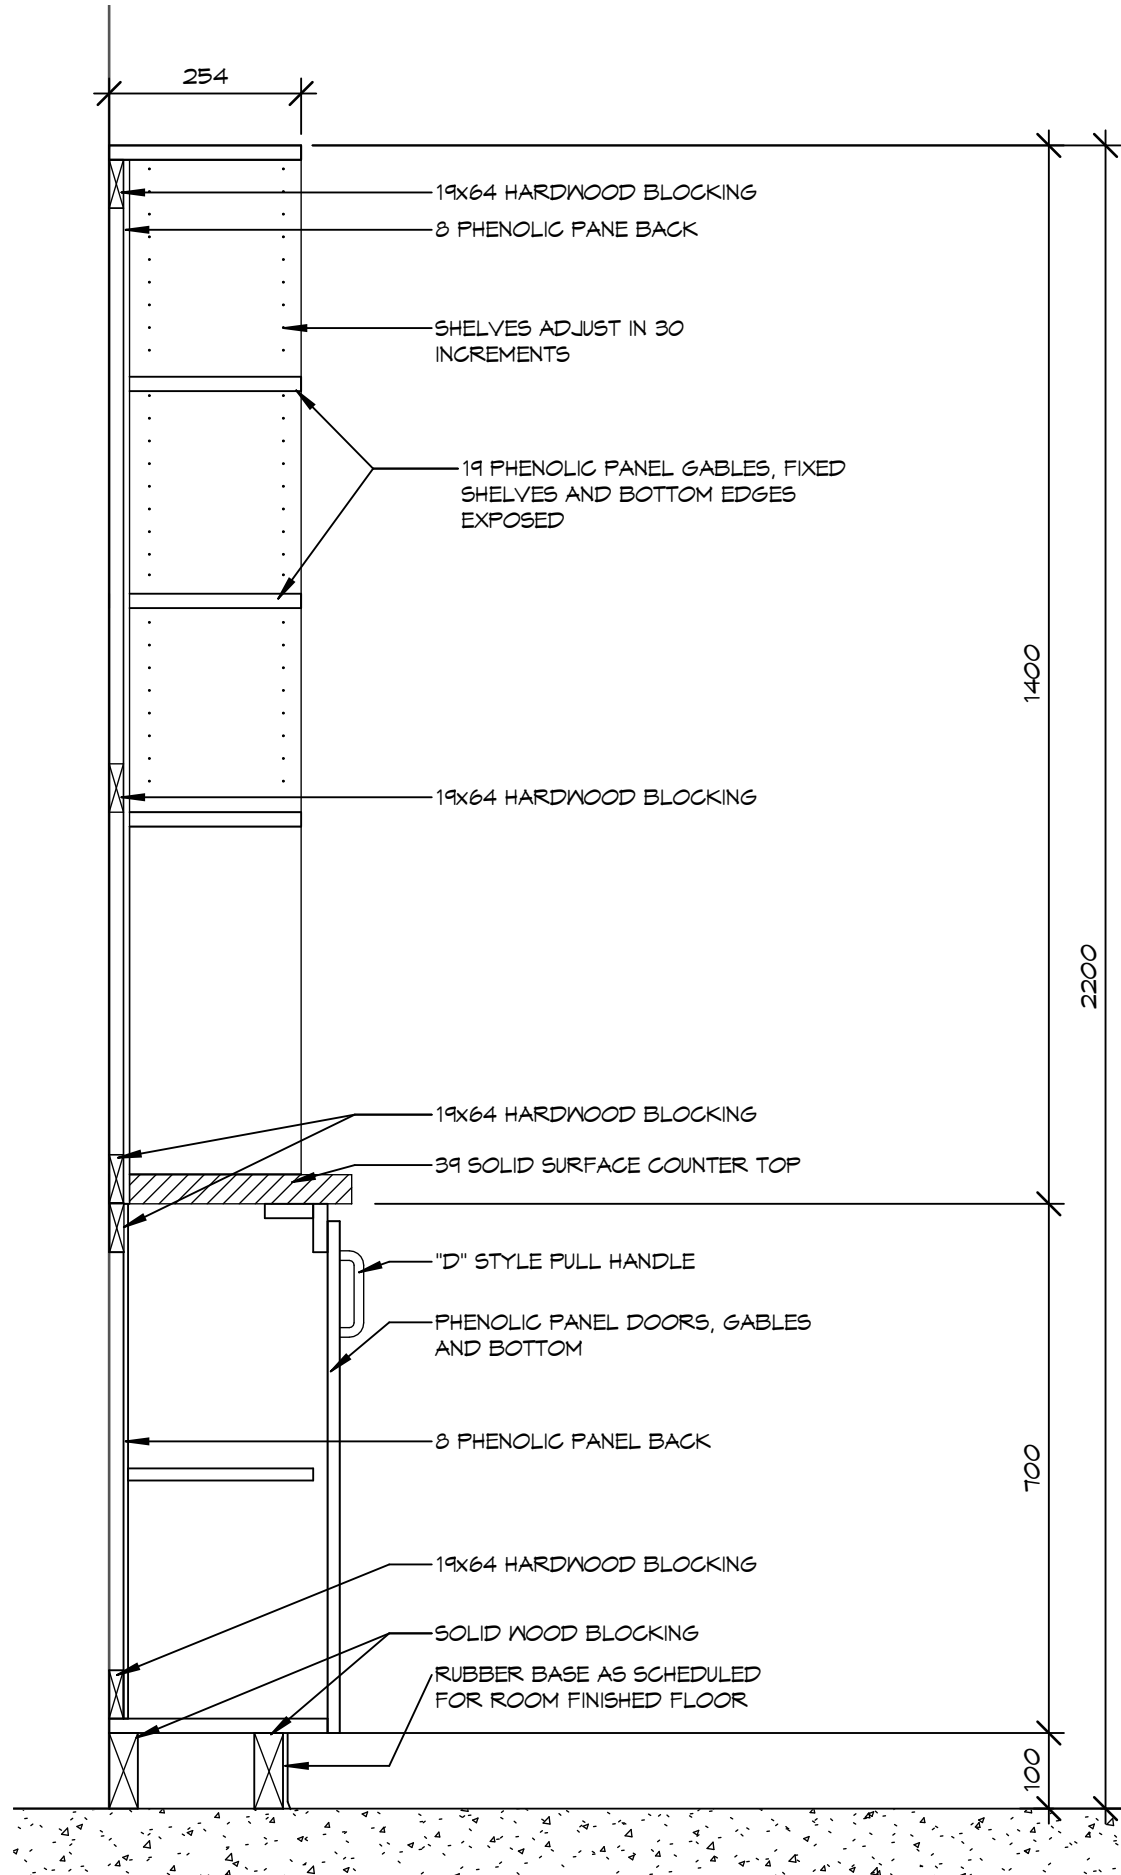

7 EAST WALL SHELF DETAIL

SCALE: 1 : 10  
0m 0.2m 0.4m 0.6m 0.8m 1m

4 SHELVING DETAIL

SCALE: 1 : 10  
0m 0.2m 0.4m 0.6m 0.8m 1m

5 SINK DETAIL 1

SCALE: 1 : 10  
0m 0.2m 0.4m 0.6m 0.8m 1m

6 SINK DETAIL 2

SCALE: 1 : 10  
0m 0.2m 0.4m 0.6m 0.8m 1m

8 STORAGE MILLWORK ELEV

SCALE: 1 : 25  
0m 0.5m 1m 1.5m 2m 2.5m

NOTES:

COPYRIGHT  
THIS DRAWING AND DESIGN ARE THE COPYRIGHT PROPERTY OF COLBOURNE & KEMBEL ARCHITECTS INC. AND MUST NOT BE COPIED, REPRODUCED, OR DISTRIBUTED IN WHOLE OR IN PART WITHOUT THE EXPRESS WRITTEN CONSENT OF THE ARCHITECT. ISSUED COPIES MUST BE RETURNED TO THE ARCHITECT UPON COMPLETION.

DRAWINGS MUST NOT BE SCALED. VERIFY DIMENSIONS ON SITE.

1 RHM (PRICING & PERMIT) 2025.12.11  
NO. BY REVISIONS/SUBMISSIONS YYY-MM-DD

**COLBOURNE & KEMBEL, ARCHITECTS INC.**  
1340 ARLINGTON PARK PLACE  
KINGSTON, ONTARIO K7M 6M8  
TEL: 613-384-2240  
info@ckai.ca www.ckai.ca

PROJECT  
**CENTENNIAL SS**


Project Address:  
DRAWING  
**ELEVATIONS AND MILLWORK DETAILS**

SCALE  
As indicated

PROFESSIONAL SEAL  
ONTOARIO ASSOCIATION OF ARCHITECTS  
Rhonda Horne - M. Arch  
RHONDA LORRAINE HORNE-MOODY  
LICENCE  
6075

DRAWN YK DATE OCT 2025  
CHECKED PRINTED  
REVIEWED DRAWING NO.  
PROJECT NO. 25045  
NOT FOR PERMIT OR CONSTRUCTION WITHOUT SEAL AND ISSUED NOTE


**302**

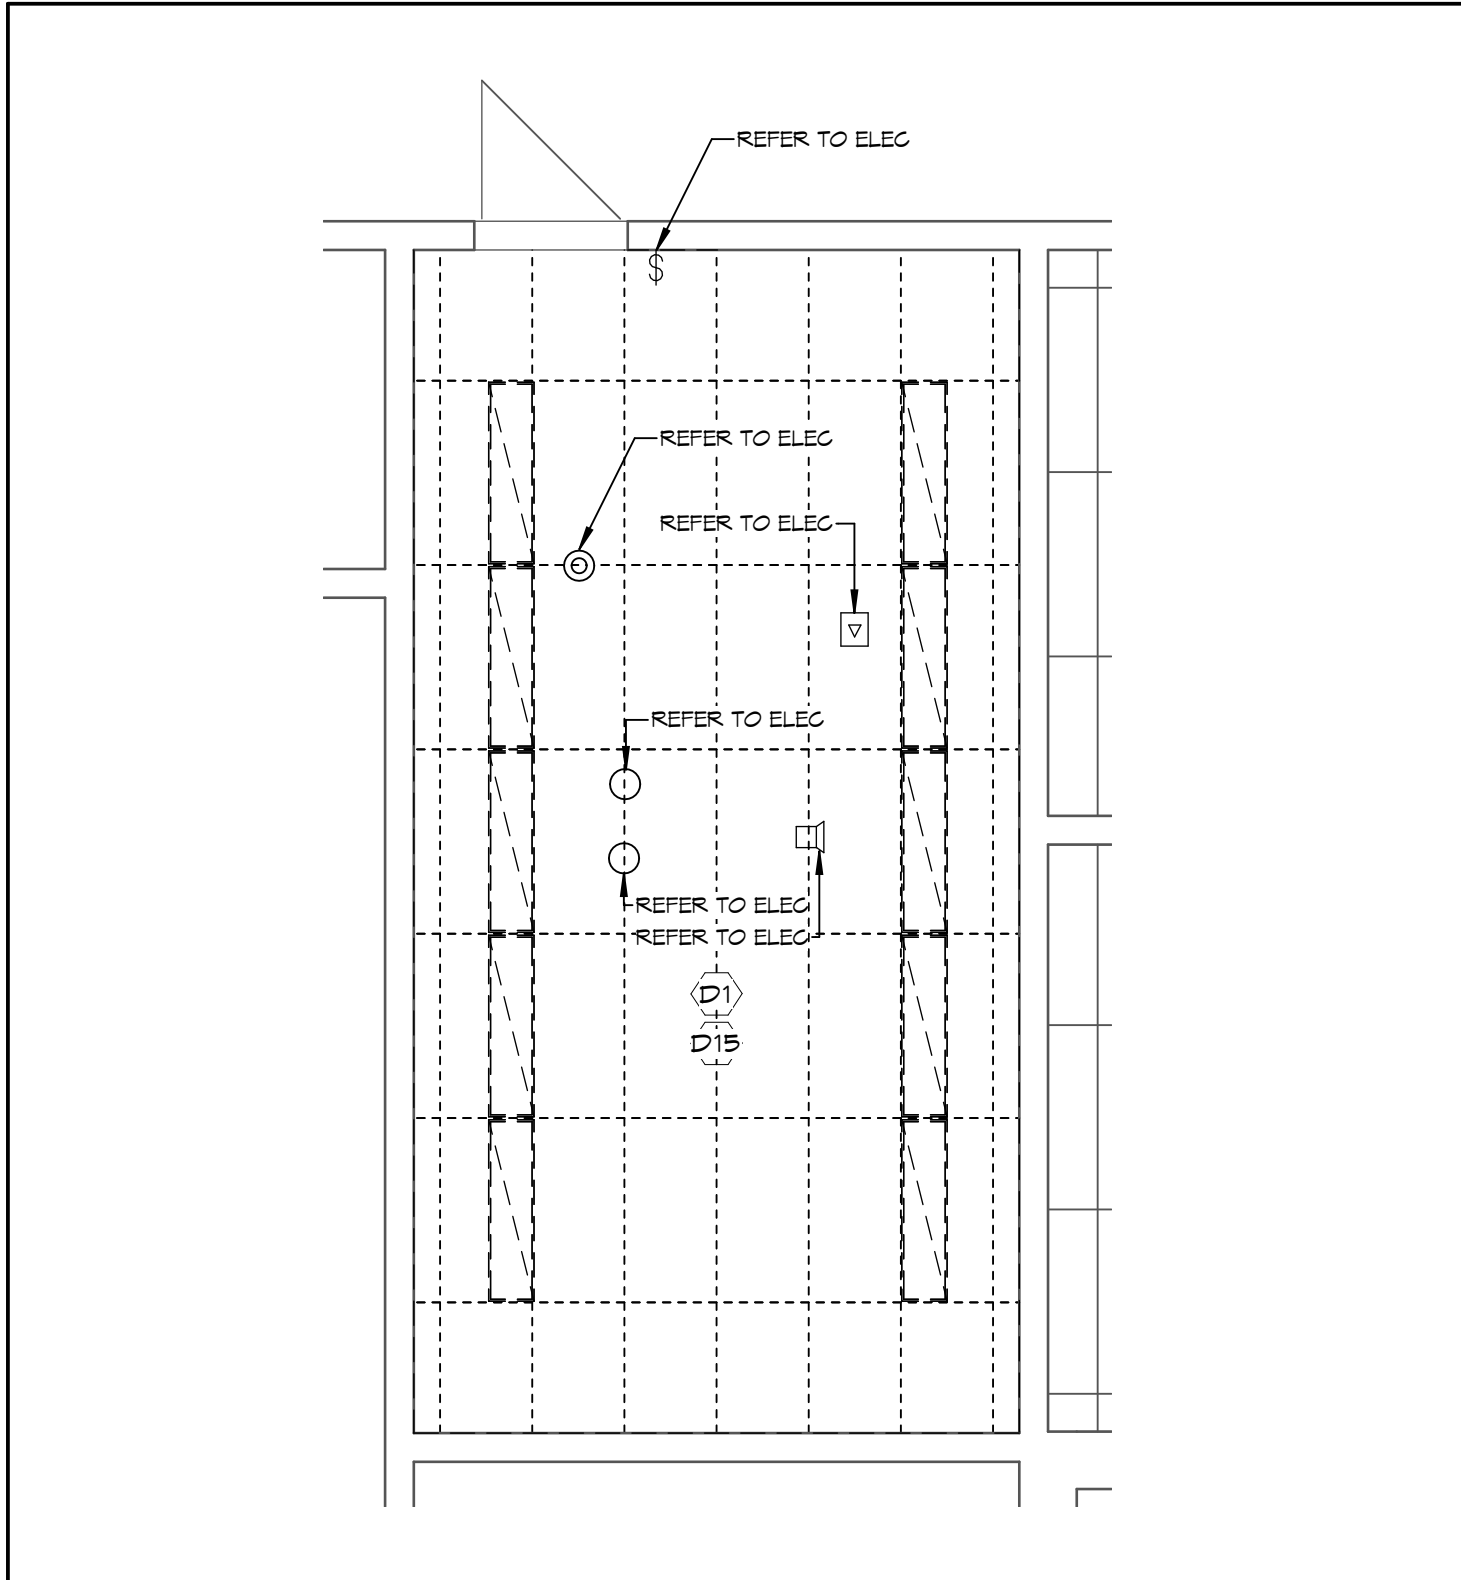

1 ROOM 104 RCP - DEMO

SCALE: 1 : 50


0m 1m 2m 3m 4m 5m

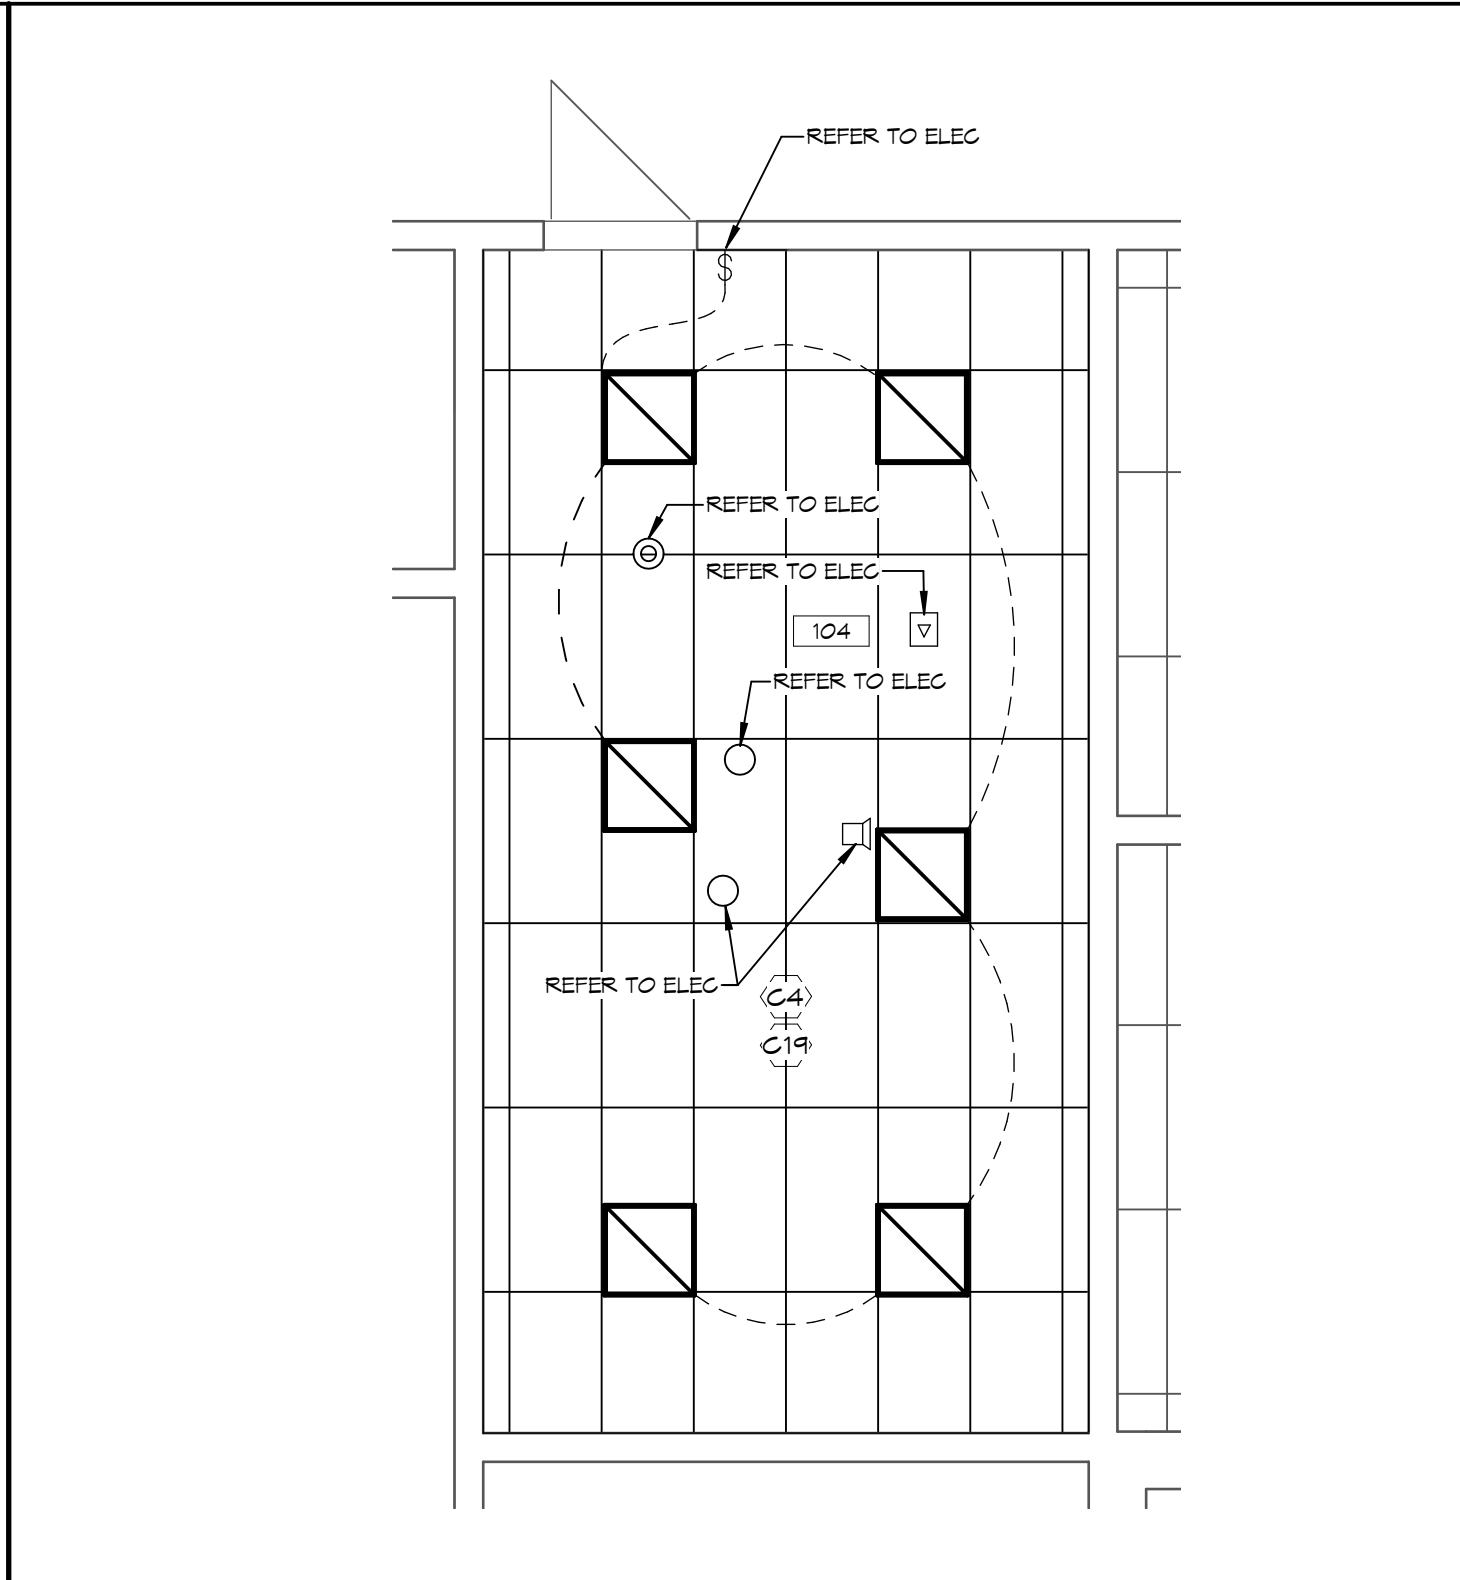

2 ROOM 104 RCP - CONSTR

SCALE: 1 : 50


0m 1m 2m 3m 4m 5m

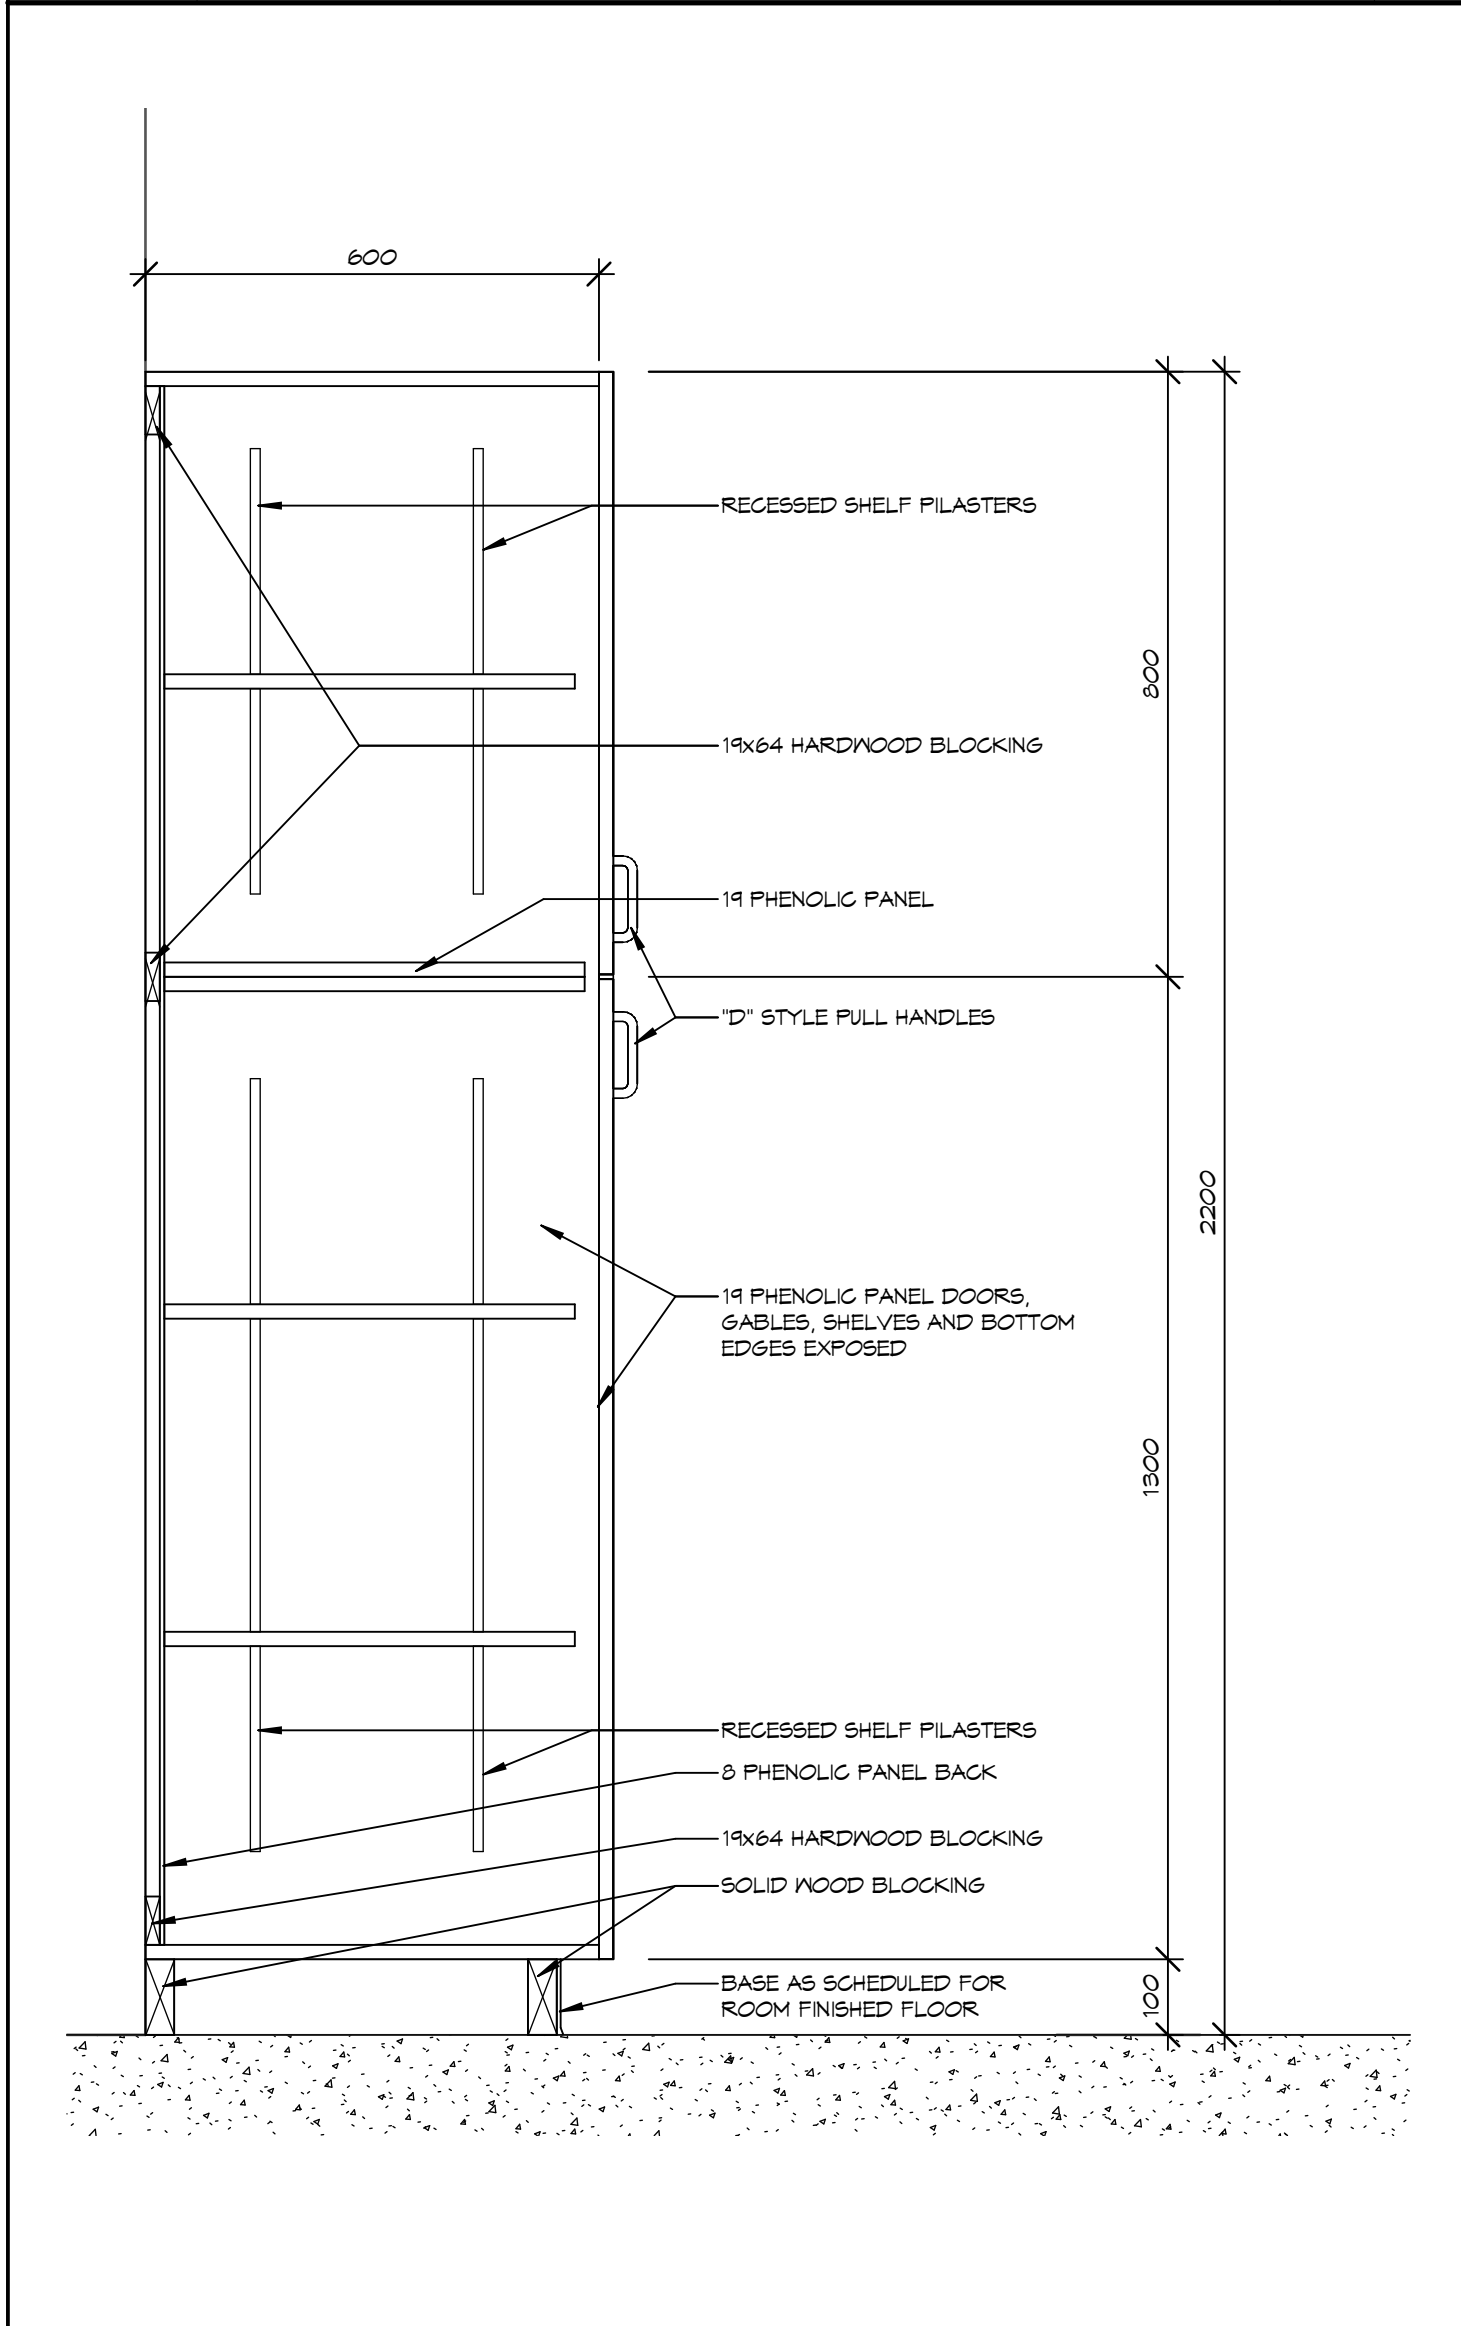

4 TALL CABINET DETAIL

SCALE: 1 : 10


0m 0.2m 0.4m 0.6m 0.8m 1m

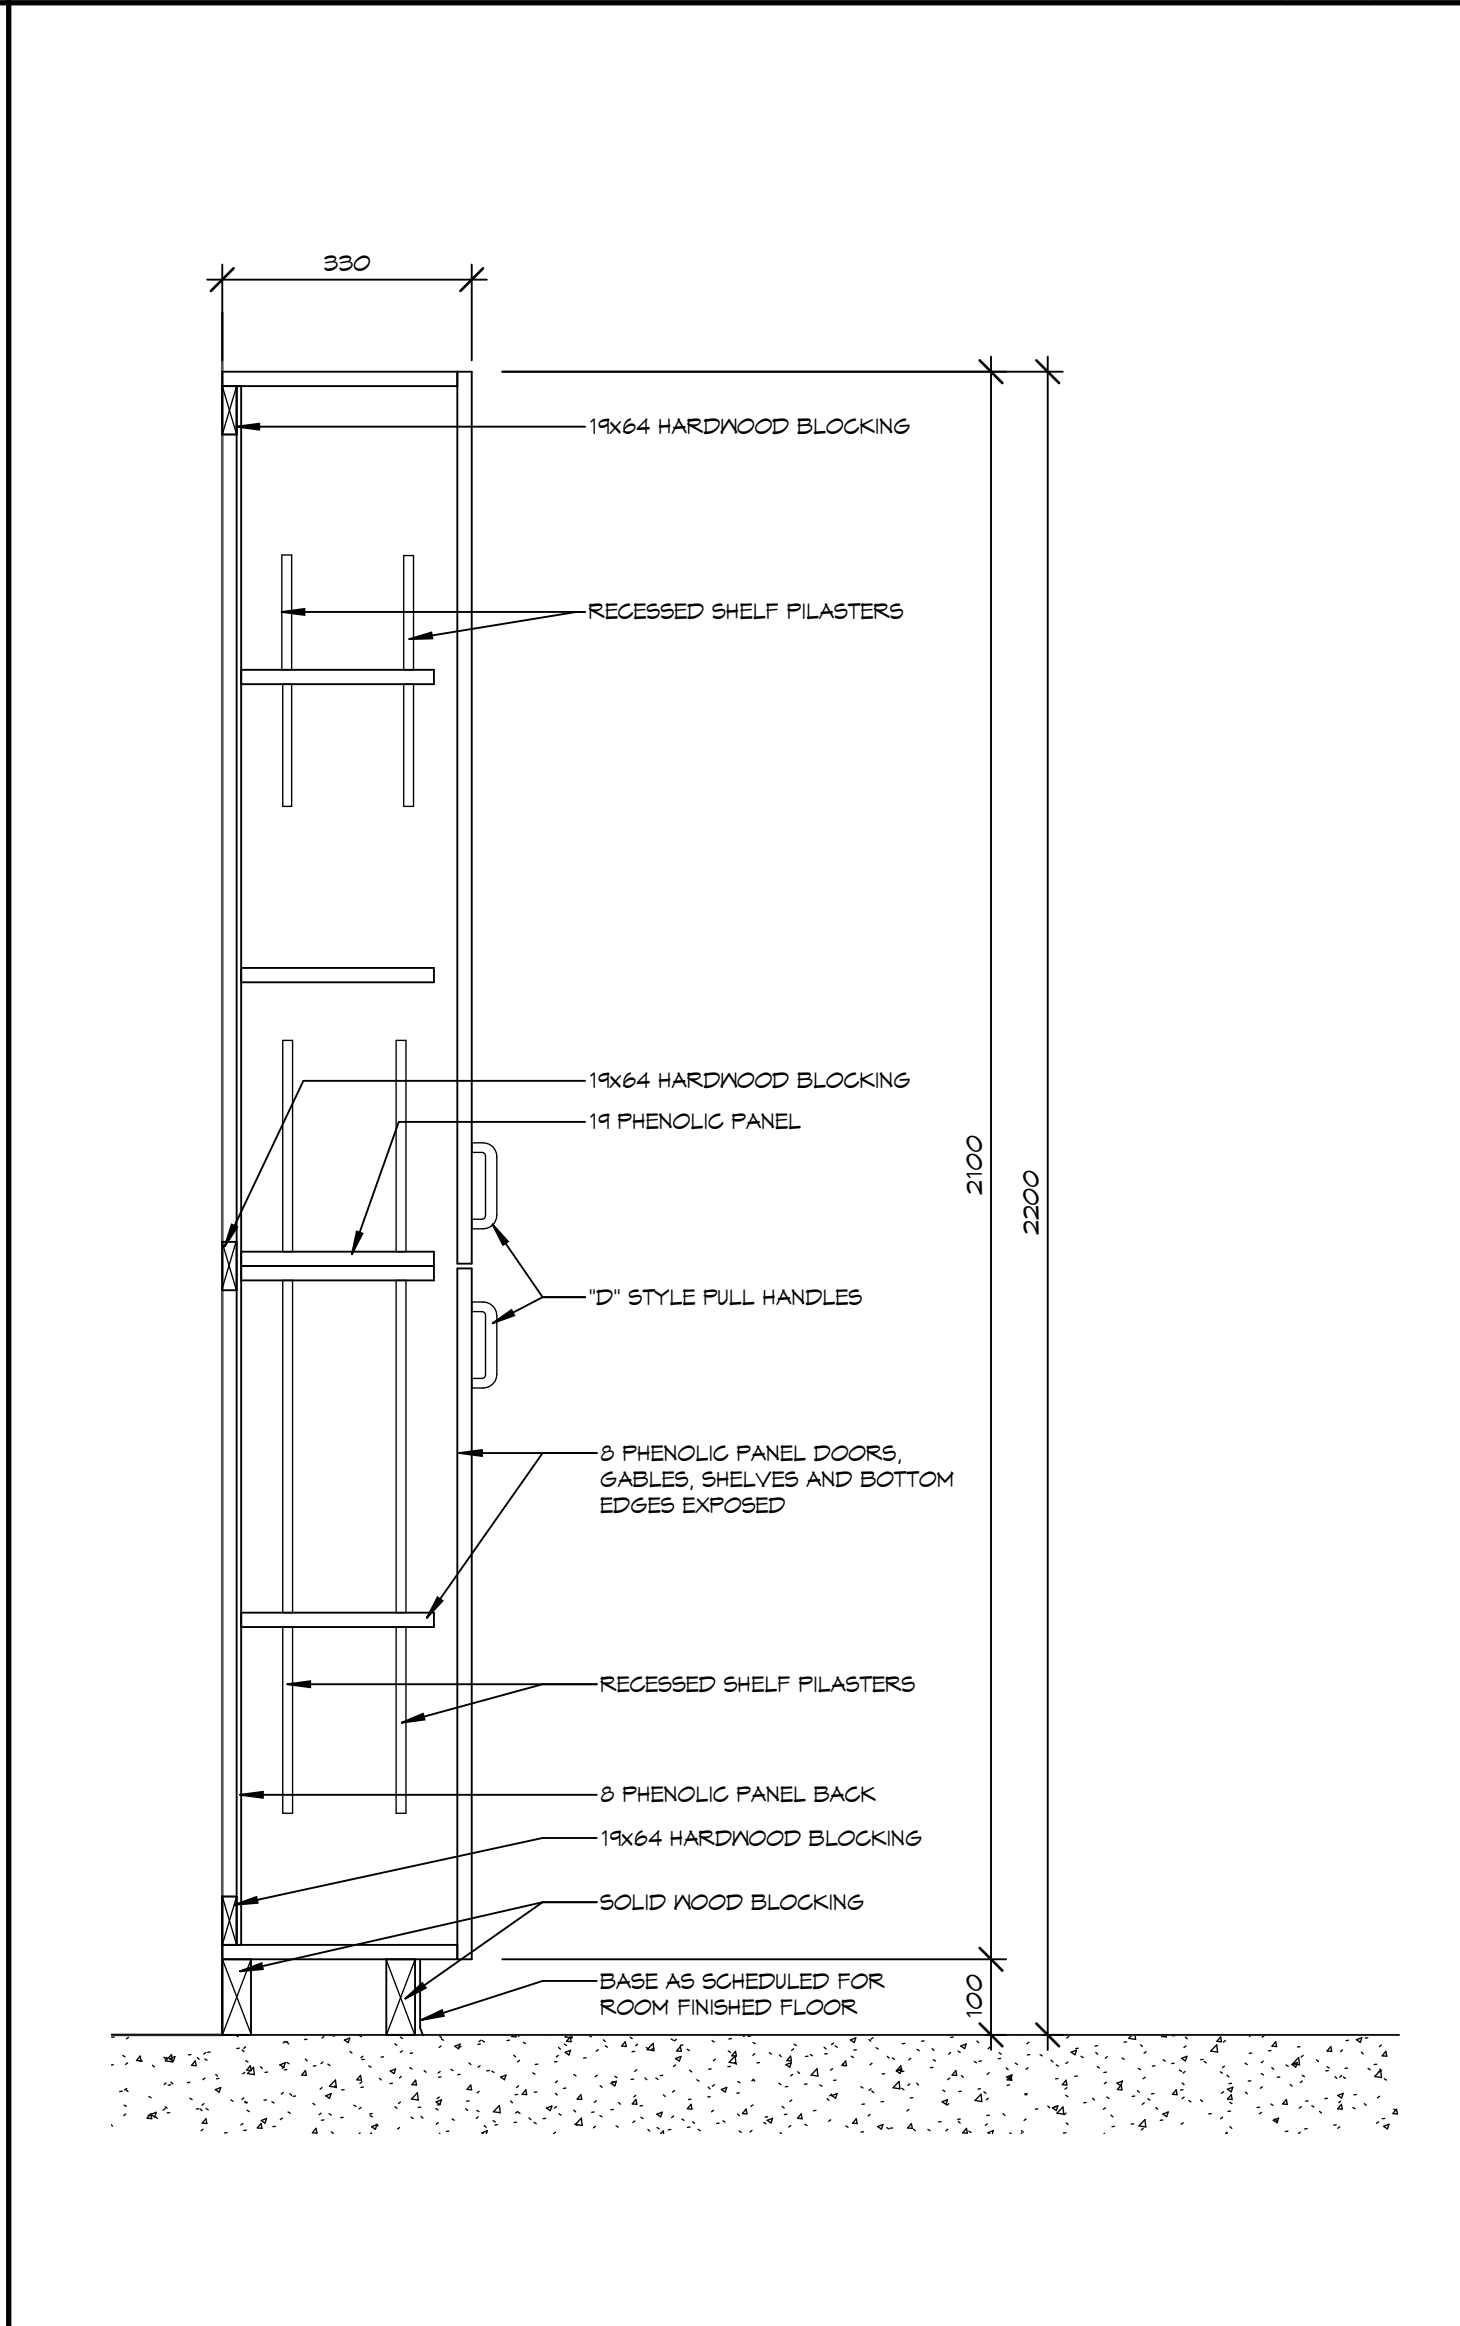

3 STORAGE MILLWORK DETAIL

SCALE: 1 : 10


0m 0.2m 0.4m 0.6m 0.8m 1m

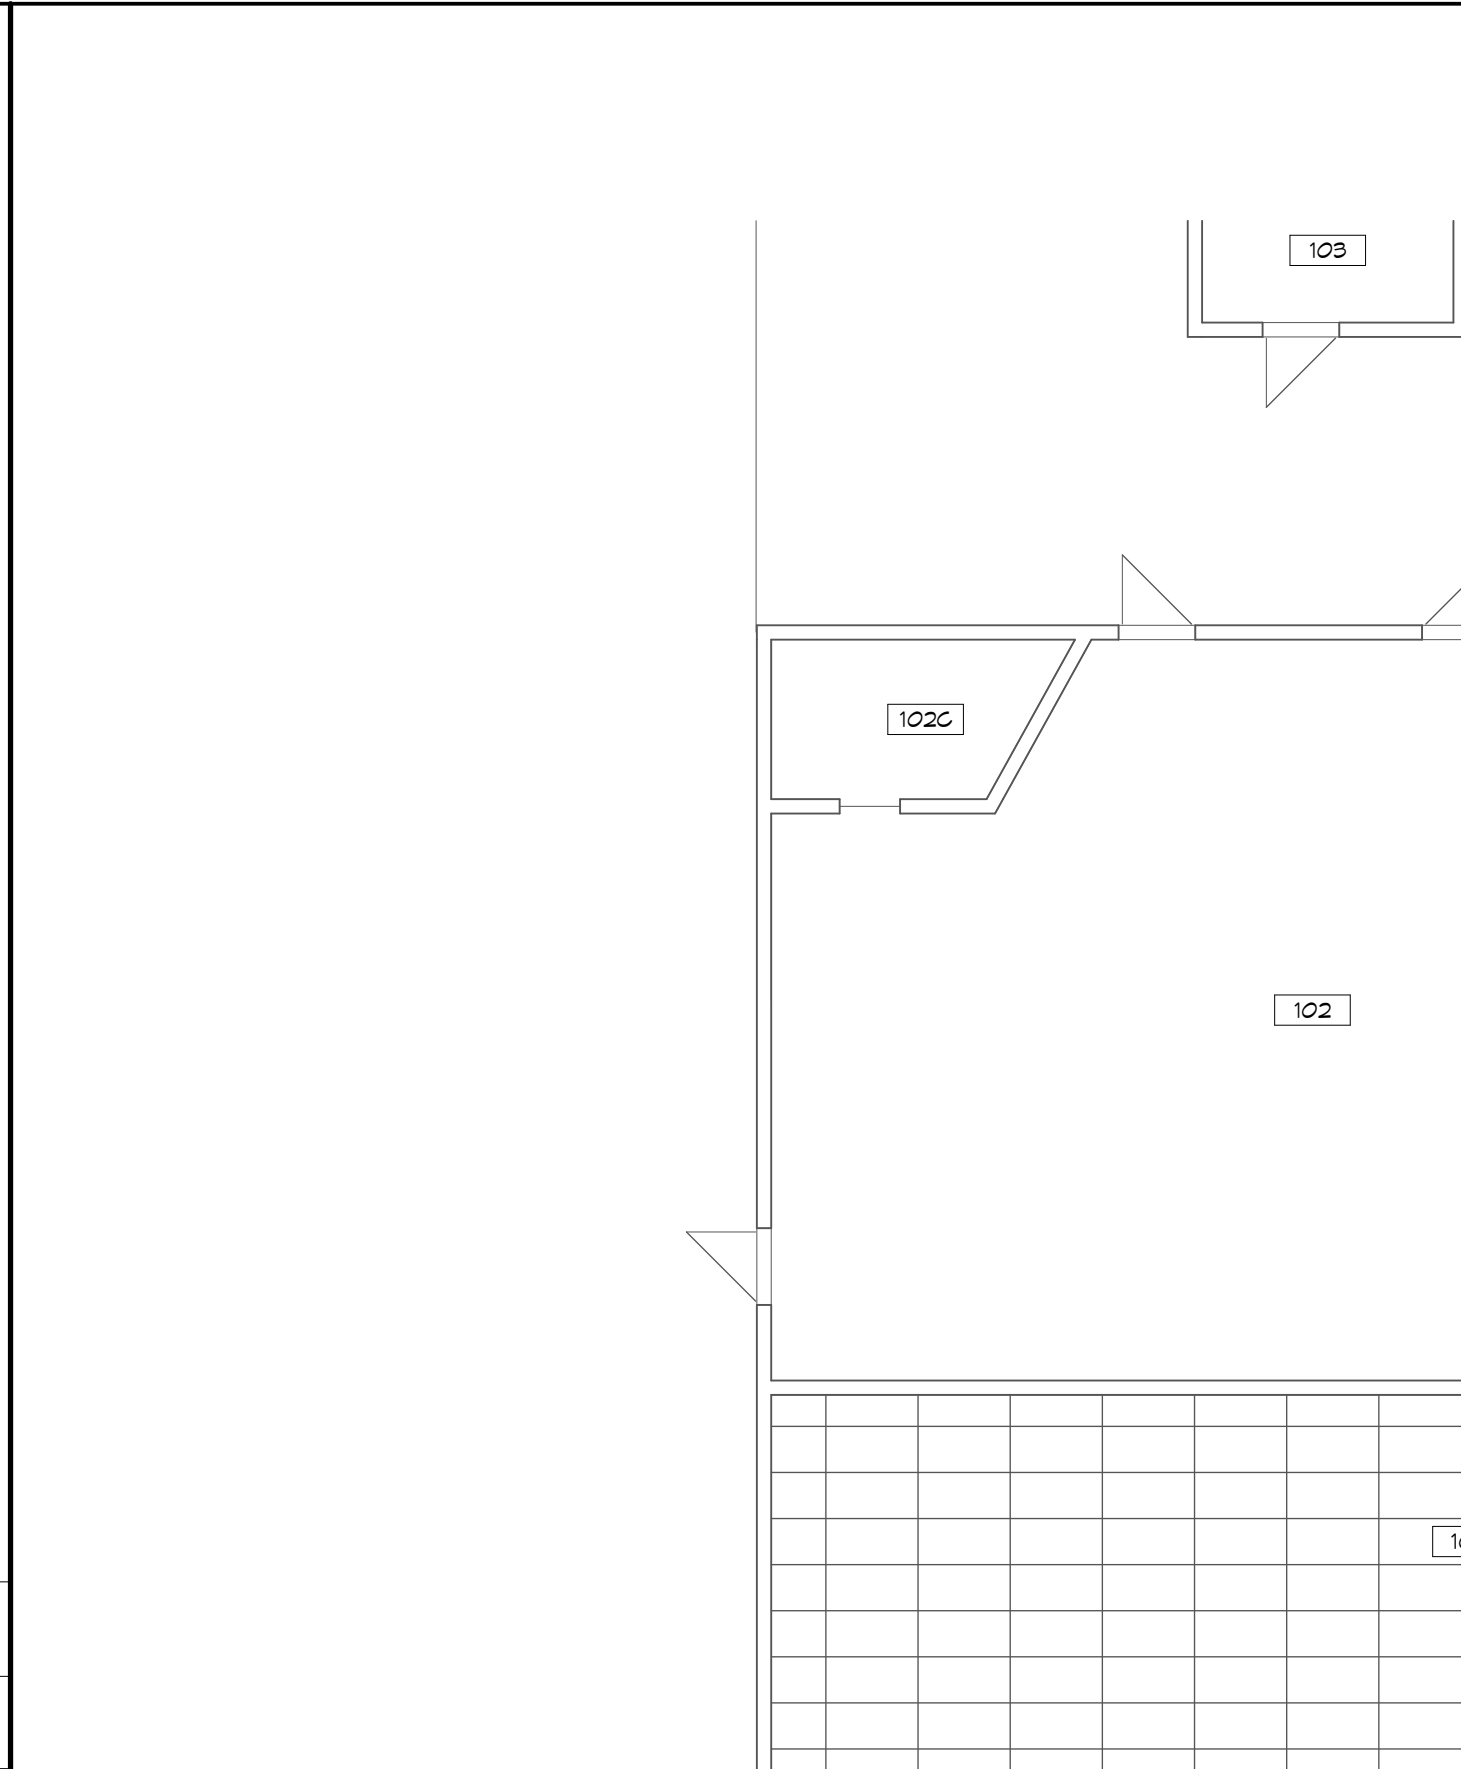

8 LOWER FLOOR PLAN - RCP

SCALE: 1 : 100


0m 2m 4m 6m 8m 10m

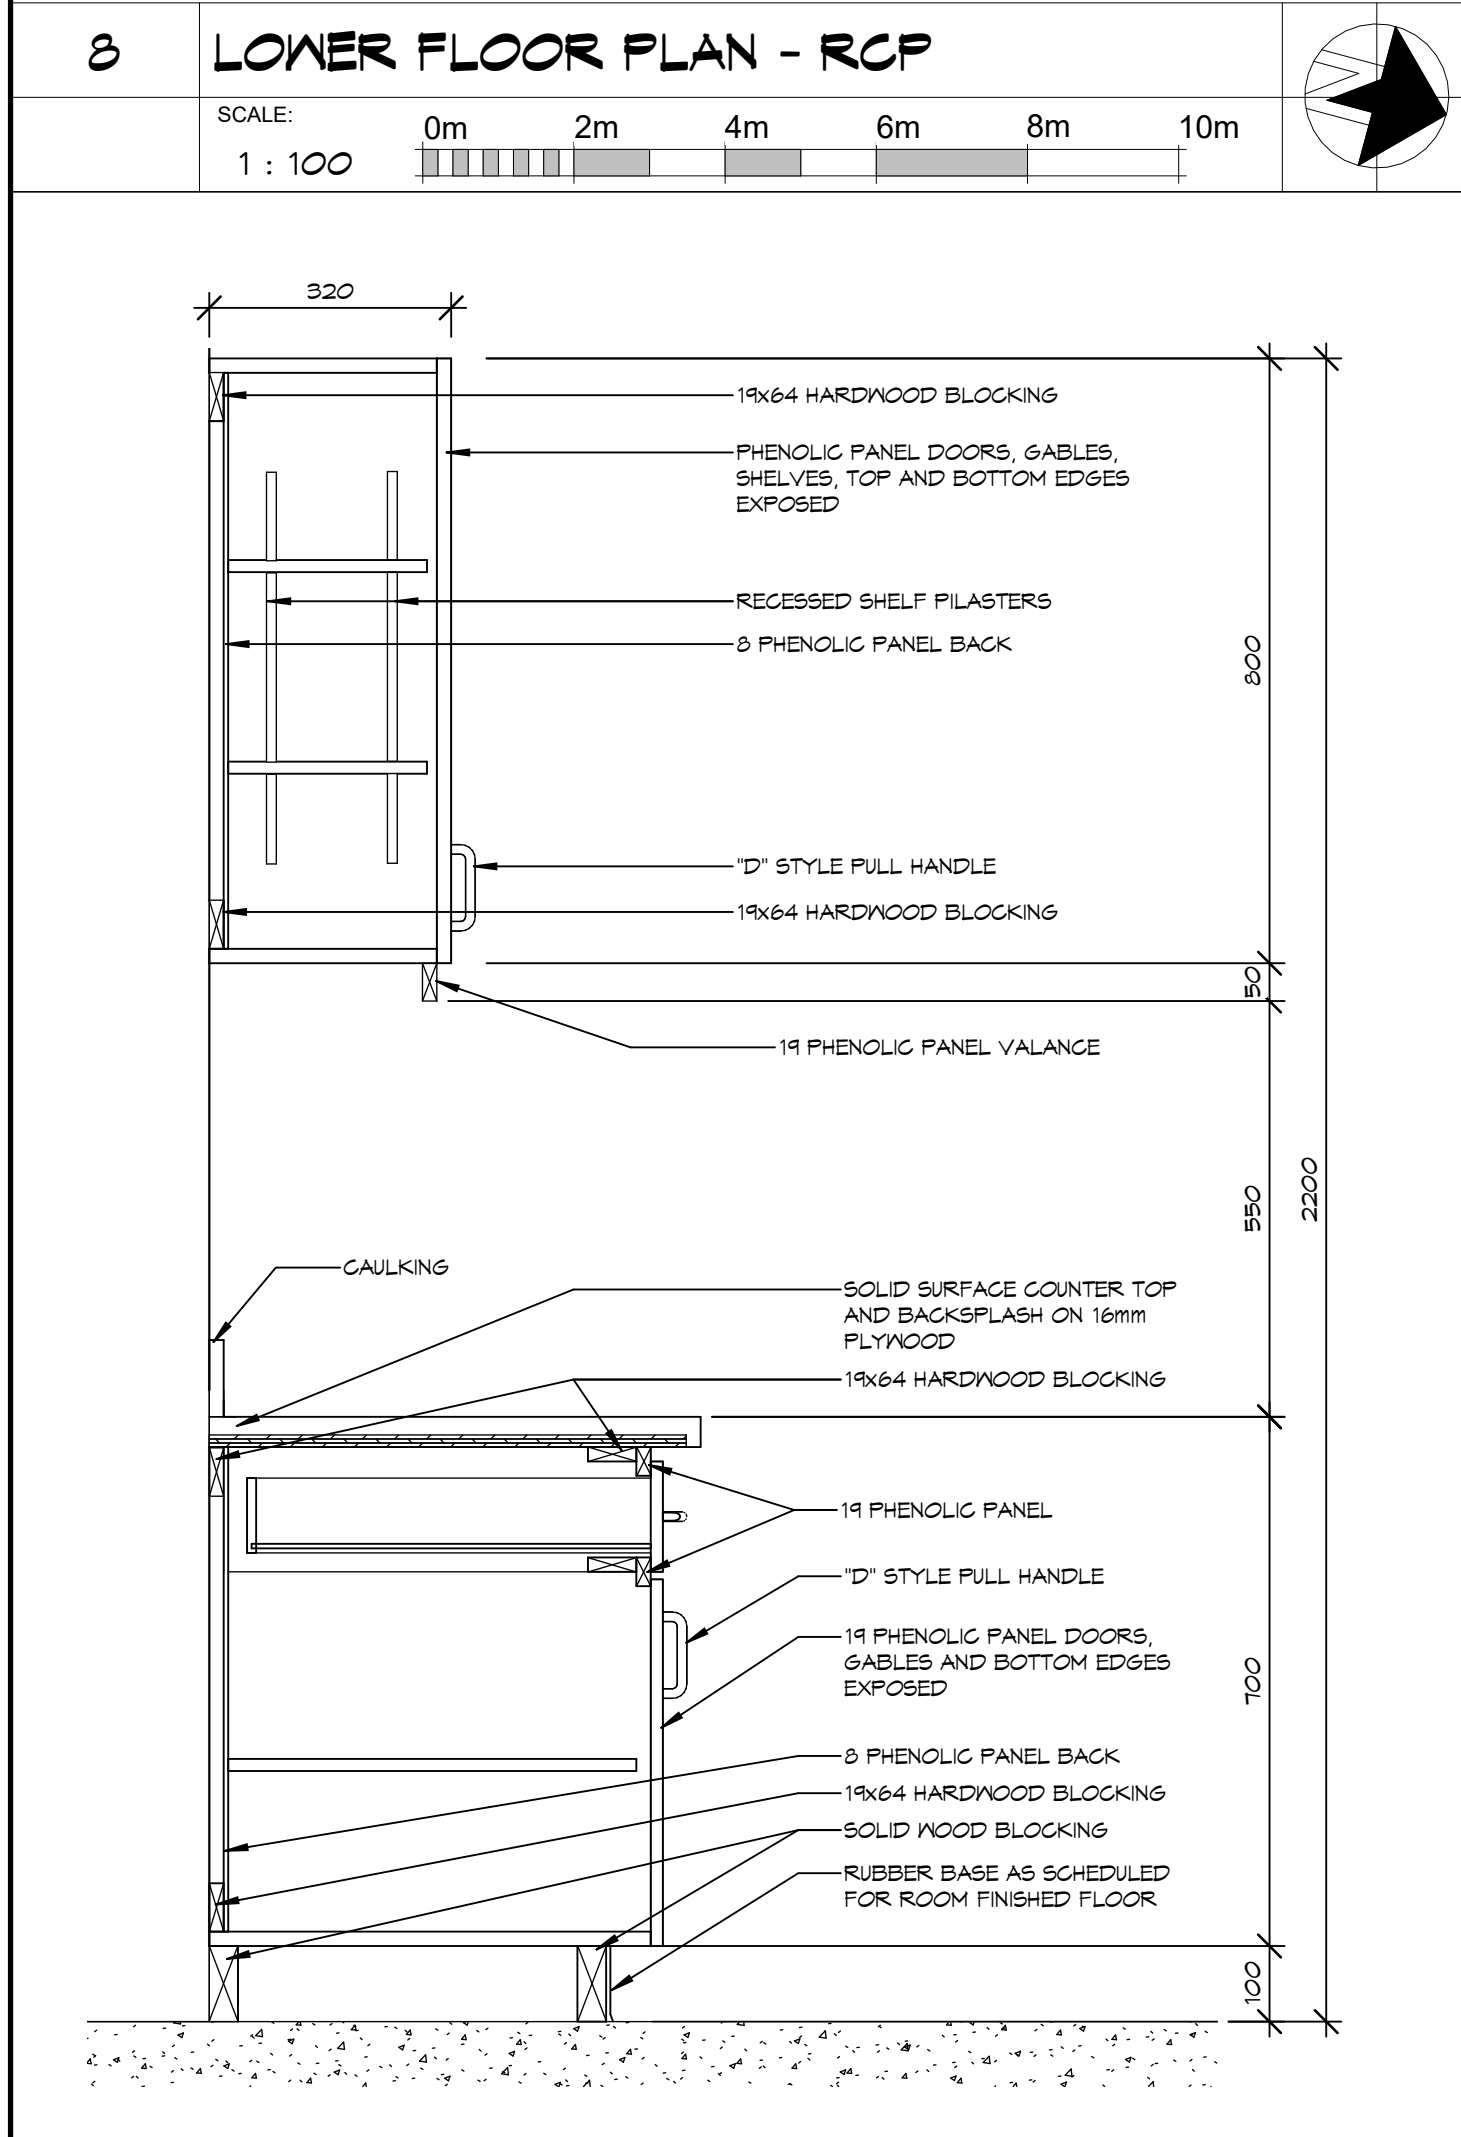

5 COUNTER MILLWORK DETAIL 1

SCALE: 1 : 10

0m 0.2m 0.4m 0.6m 0.8m 1m

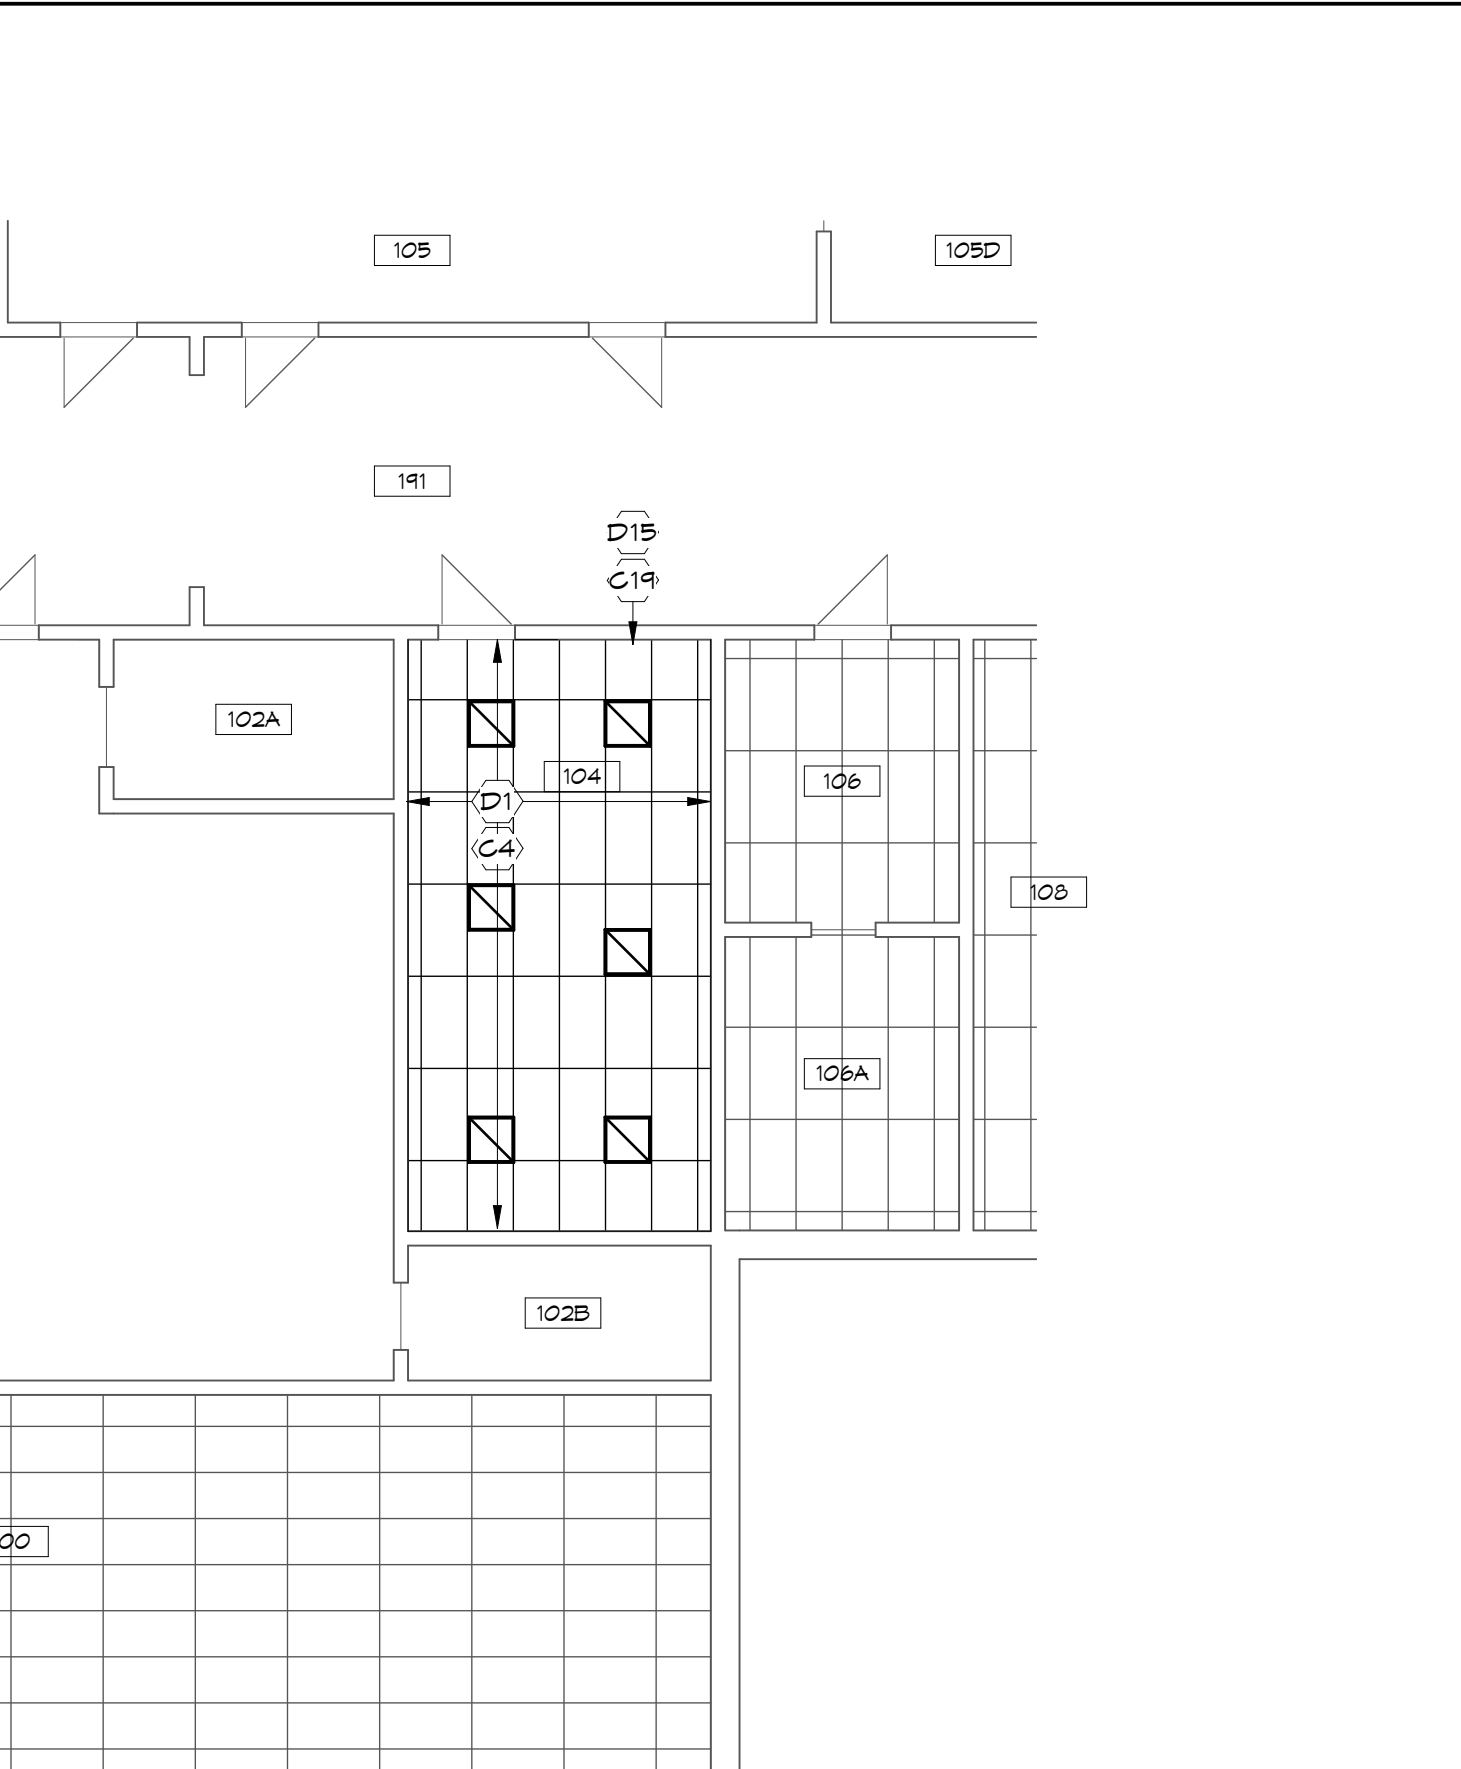

6 MILLWORK DETAIL 2

SCALE: 1 : 10

0m 0.2m 0.4m 0.6m 0.8m 1m

NOTES:

THIS DRAWING AND DESIGN ARE THE COPYRIGHT PROPERTY OF COLBOURNE & KEMBEL ARCHITECTS INC. AND MUST NOT BE COPIED, REPRODUCED, OR DISTRIBUTED IN WHOLE OR IN PART WITHOUT THE EXPRESS WRITTEN CONSENT OF THE ARCHITECT. ISSUED COPIES MUST BE RETURNED TO THE ARCHITECT UPON COMPLETION.

DRAWINGS MUST NOT BE SCALED. VERIFY DIMENSIONS ON SITE.

1 RHM (PRICING & PERMIT) 2025.12.11

NO. BY REVISIONS/SUBMISSIONS YYYY-MM-DD

**COLBOURNE & KEMBEL, ARCHITECTS INC.**

1340 ARLINGTON PARK PLACE  
KINGSTON, ONTARIO K7M 6M8  
TEL: 613-384-2240  
info@ckai.ca www.ckai.ca

PROJECT  
**CENTENNIAL SS**

Project Address:  
**LOWER FLOOR PLAN AND MILLWORK DETAILS**

SCALE  
As Indicated

PROFESSIONAL SEAL  
**ONTARIO ASSOCIATION OF ARCHITECTS**  
Rhonda Horne - M.A. (Reg.)  
RHONDA LORRAINE HORNE-MOODY  
LICENCE  
6075

DRAWN YK DATE OCT 2025

CHECKED PRINTED

REVIEWED DRAWING NO.

PROJECT No. 25045

NOT FOR PERMIT OR CONSTRUCTION WITHOUT SEAL AND ISSUED NOTE

**303**