

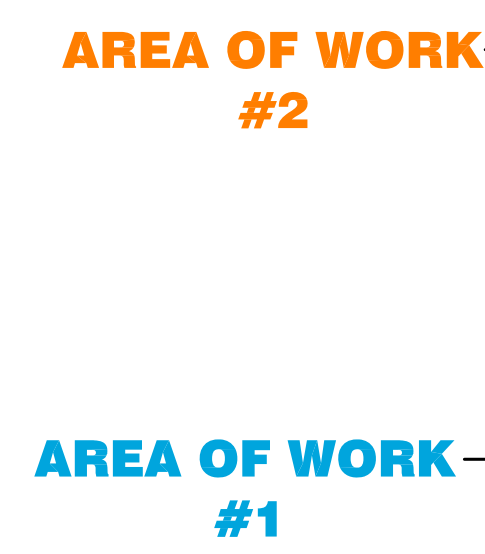
 
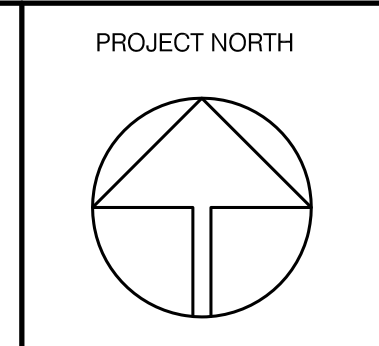


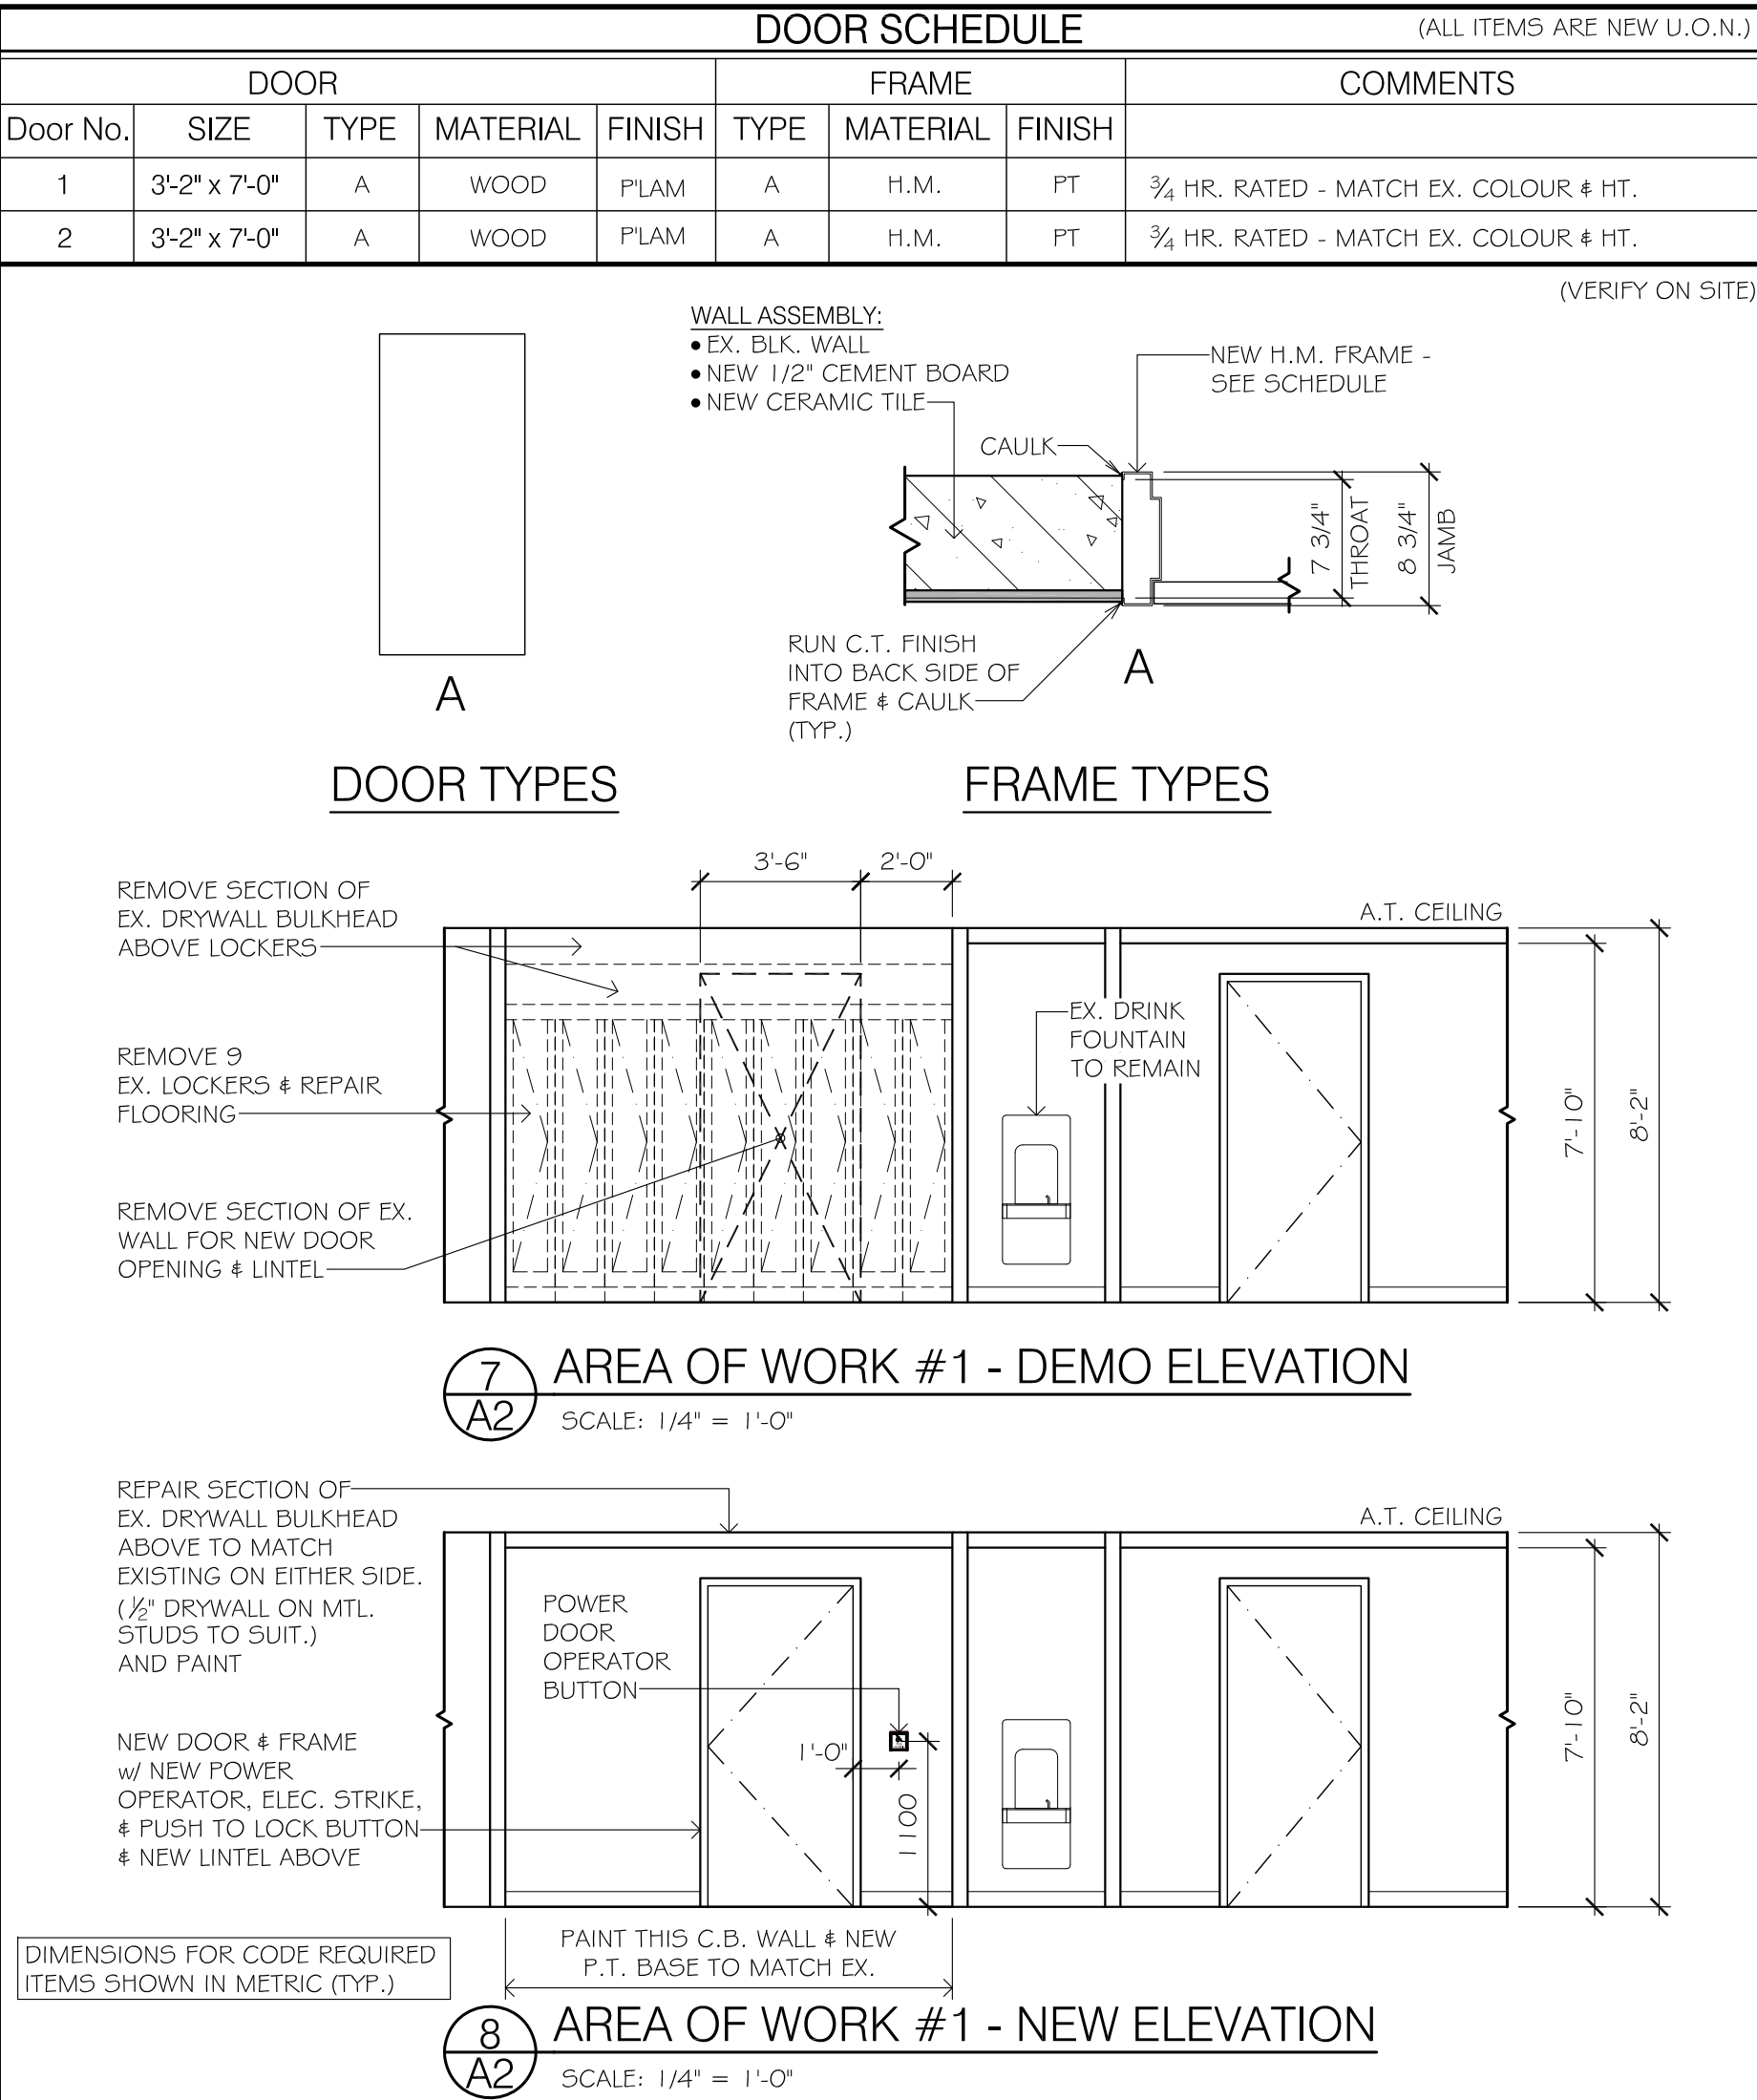

A1 OF 3
25040

AREA OF WORK #1

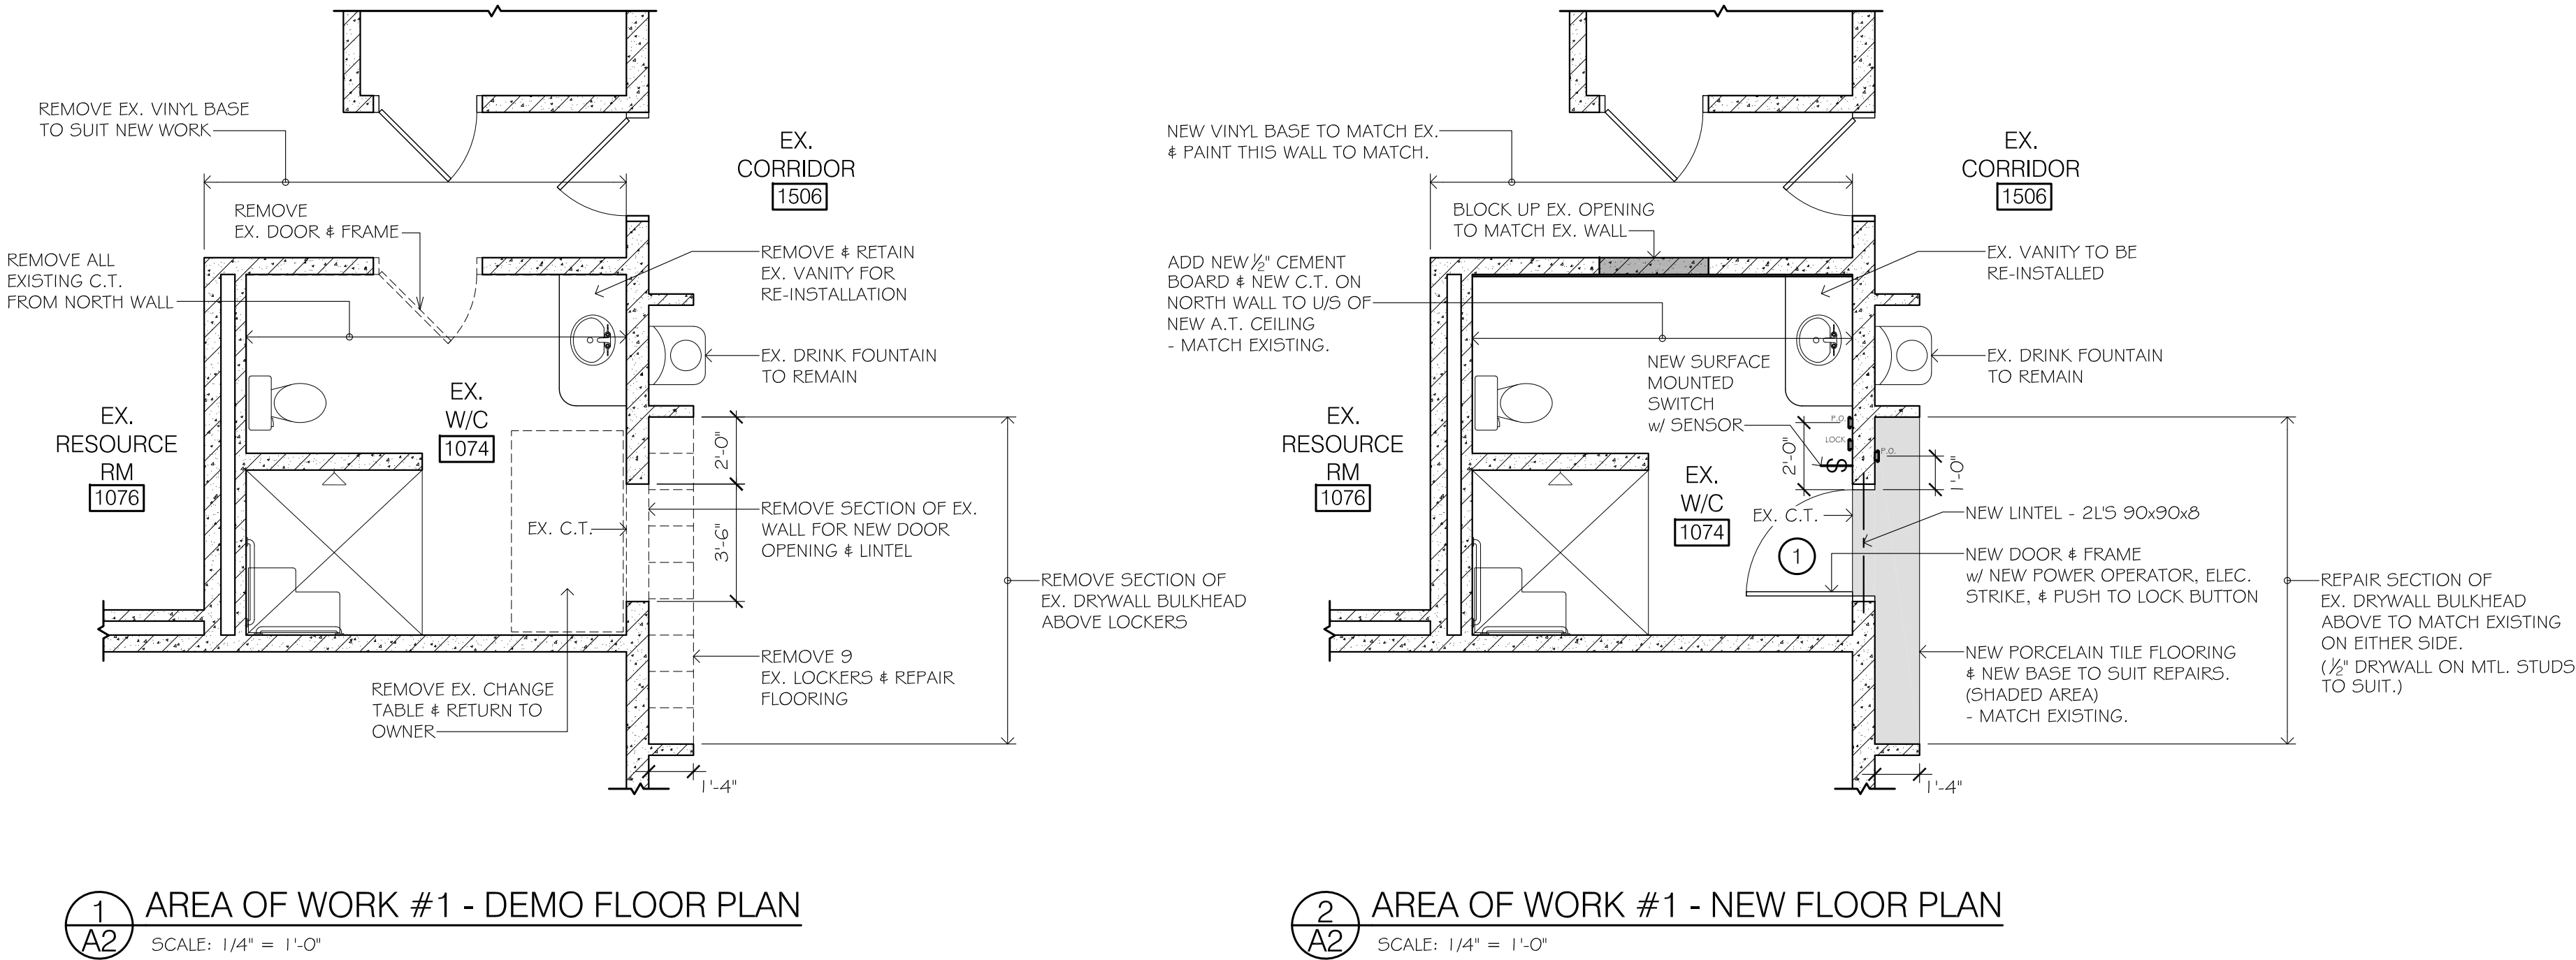

WILCOX ARCHITECTS INC.
74 LINDSAY ST. SOUTH
LINDSAY, ONTARIO
PHONE: 705-328-0175
wilcox.off@gmail.com

ONTARIO ASSOCIATION OF ARCHITECTS
44-2
CLARENCE WILCOX
LICENCE 3966

Peterborough Victoria Northumberland and Clarington Catholic District School Board

WALL LEGEND


SYMBOL	DESCRIPTION
[---]	EXISTING TO BE REMOVED
[---]	EXISTING TO BE RETAINED
[---]	NEW WORK

SYMBOLS LEGEND

SYMBOL	DESCRIPTION
[---]	RECEPTACLE
[---]	LIGHT SWITCH
[---]	EMERGENCY LIGHT
[---]	PROVIDE POWER TO SUIT EQUIPMENT DIRECT CONNECTION
[---]	FIRE ALARM HORN & STROBE
[---]	RECESSED 1x4 LED LIGHT FIXTURE
[---]	POT LIGHT
[---]	12"x12" RETURN/EXHAUST AIR GRILLE
[---]	12"x12" MAKE UP AIR GRILLE
[---]	SPRINKLER HEAD

SHORTFORMS:
EX. = EXISTING TO REMAIN
R. = REMOVE
N. = NEW
P.T. = PORCELAIN TILE
C.T. = CERAMIC TILE
V.T. = VINYL TILE
A.T. = ACOUSTIC TILE
V. = VINYL
HT. = HEIGHT
F.D. = FLOOR DRAIN

AREA OF WORK #2

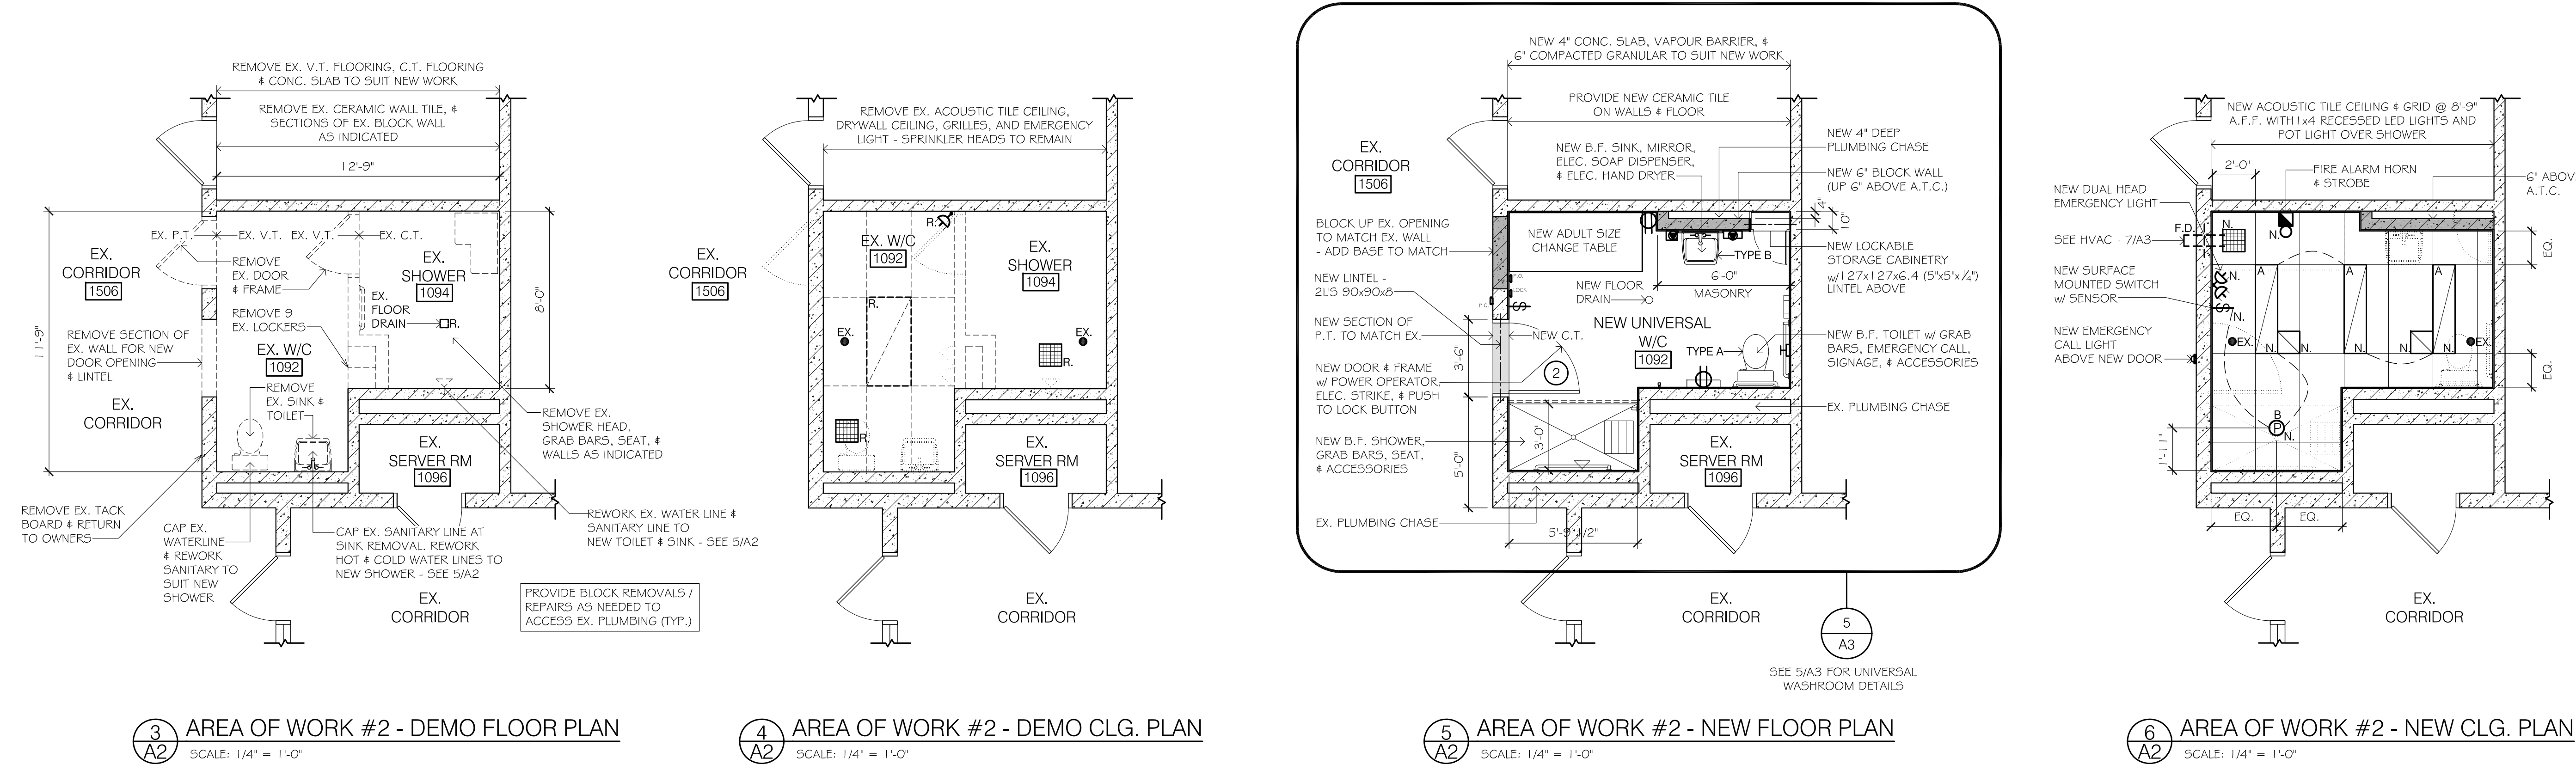

AREA OF WORK = 1.25sq.ft. ±

FOR PERMIT / TENDER: DEC. 16, 2025

ISSUED: DATE:

PROJECT:
W/C RENOVATIONS TO
ST. THOMAS AQUINAS CSS
FOR PVNCCDSB

260 Angeline St S, Lindsay, ON K9V 0J8

DRAWING TITLE:
DEMO PLANS
NEW PLANS
INT. ELEVATIONS
DOOR SCHEDULE

SCALE: AS NOTED
DRAWN BY: J.H.
CHECKED BY: GW

DRAWING NUMBER:
A2
OF 3
25040

