




2 WINDOW ELEV. - DEMO.  
SCALE: 1:50

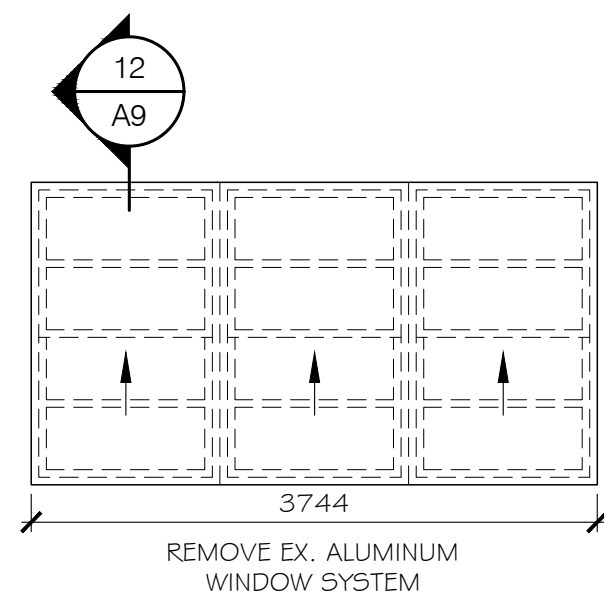


4 WINDOW ELEVATION - DEMO.  
SCALE: 1:50

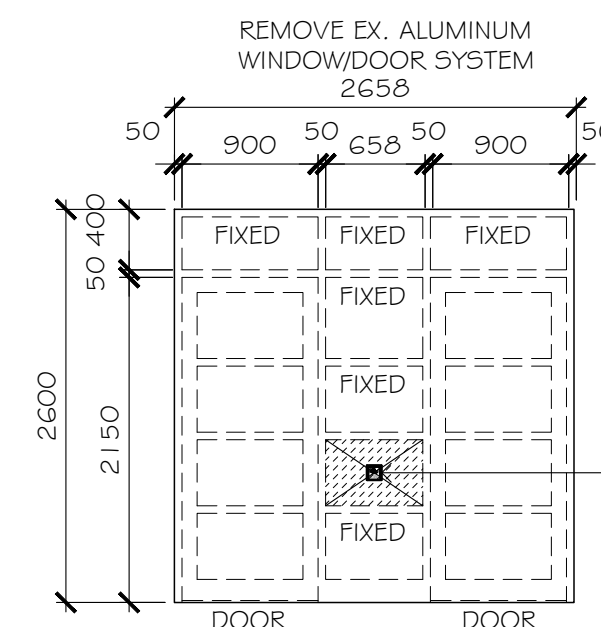


6 WINDOW/DOOR ELEV. - DEMO.  
SCALE: 1:50

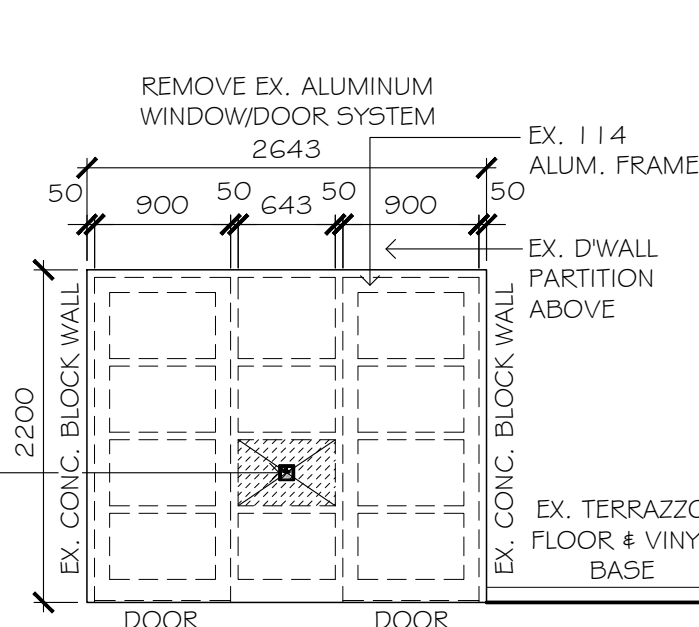


8 INT. DOOR/SCREEN ELEV. - DEMO.  
SCALE: 1:50

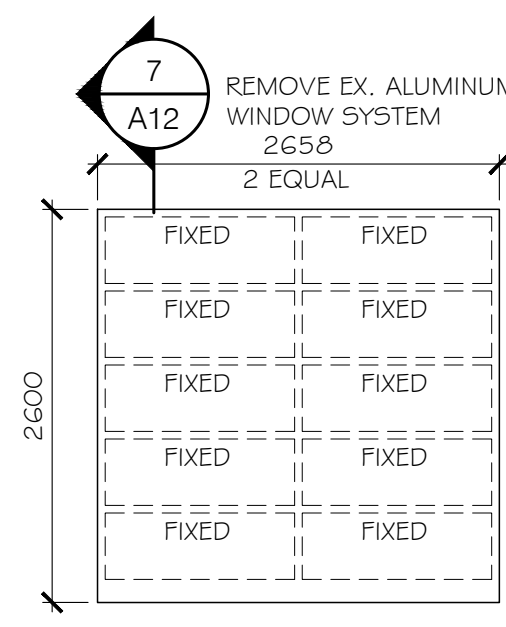


10 WINDOW SCREEN ELEV. - DEMO.  
SCALE: 1:50

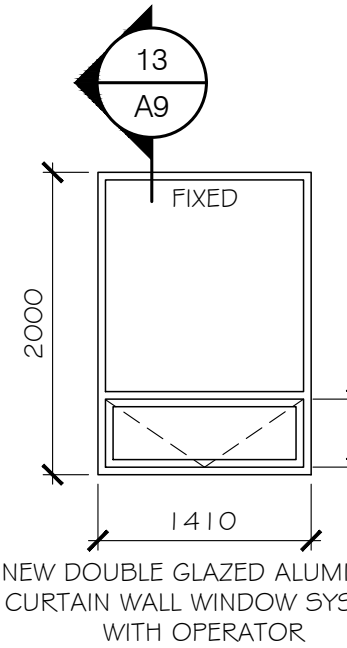


3 WINDOW ELEV. - NEW WORK  
SCALE: 1:50

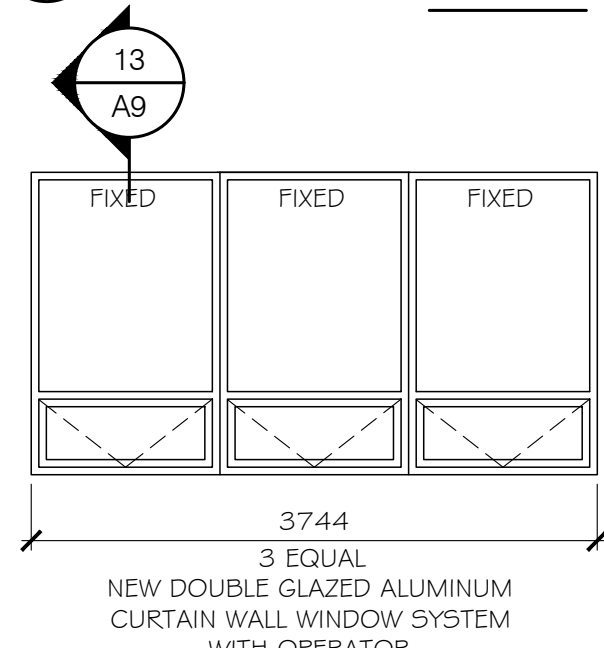


5 WINDOW ELEVATION - NEW WORK  
SCALE: 1:50

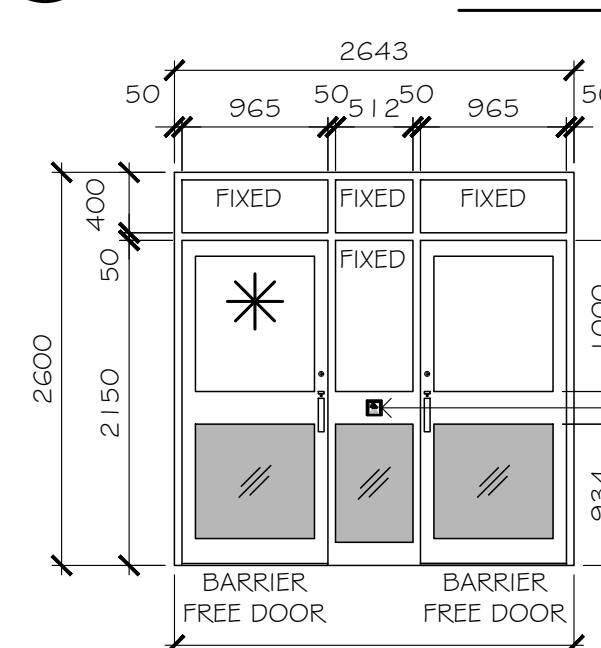


7 WINDOW/DOOR ELEV. - NEW WORK  
SCALE: 1:50

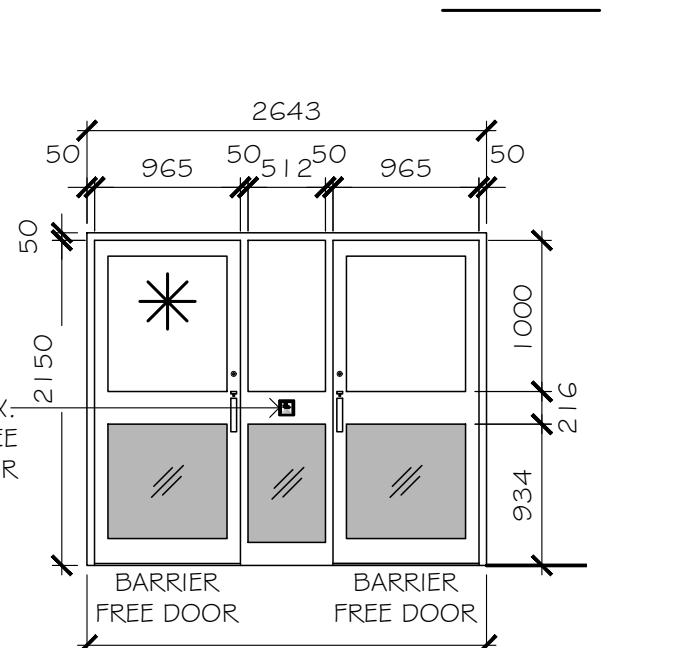

9 INT. DOOR/SCREEN ELEV. - NEW WORK  
SCALE: 1:50

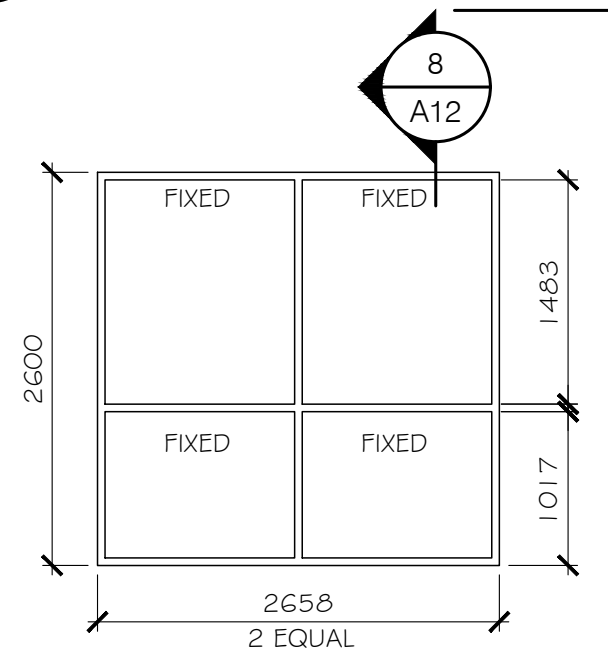


11 WINDOW SCREEN ELEV. - NEW WORK  
SCALE: 1:50

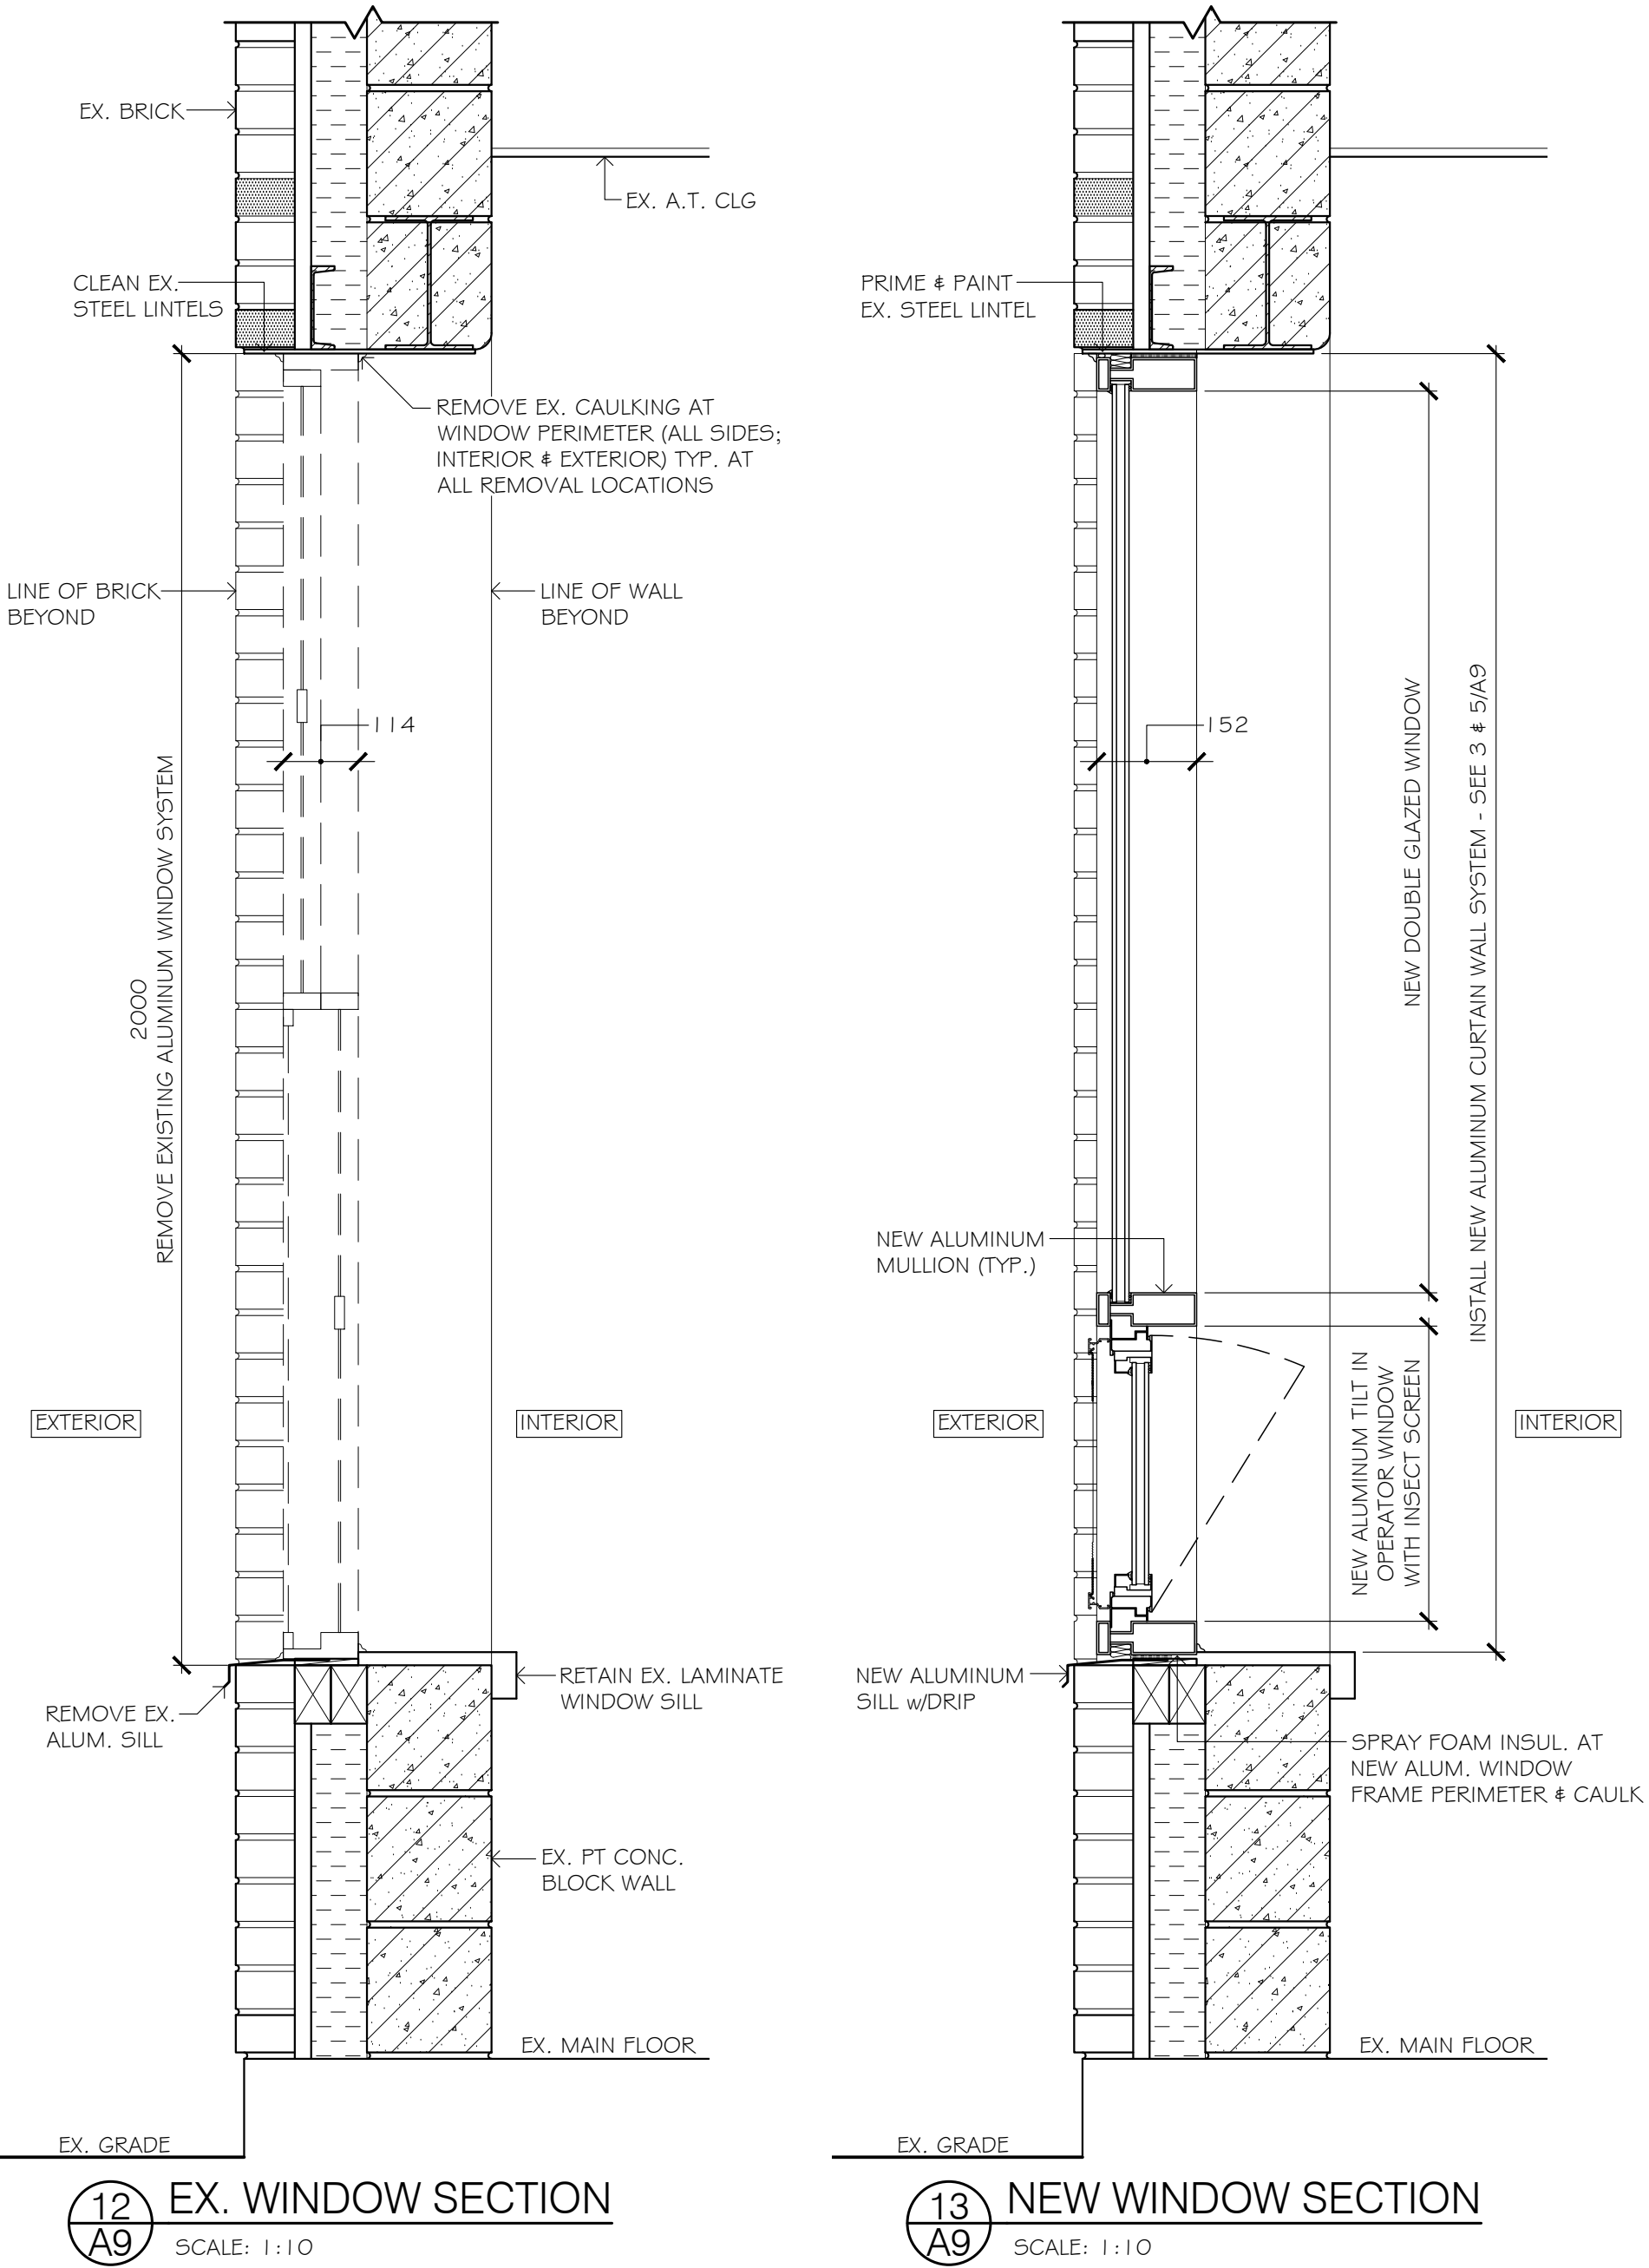

12 EX. WINDOW SECTION  
SCALE: 1:10

13 NEW WINDOW SECTION  
SCALE: 1:10


3 A2 ELEV.

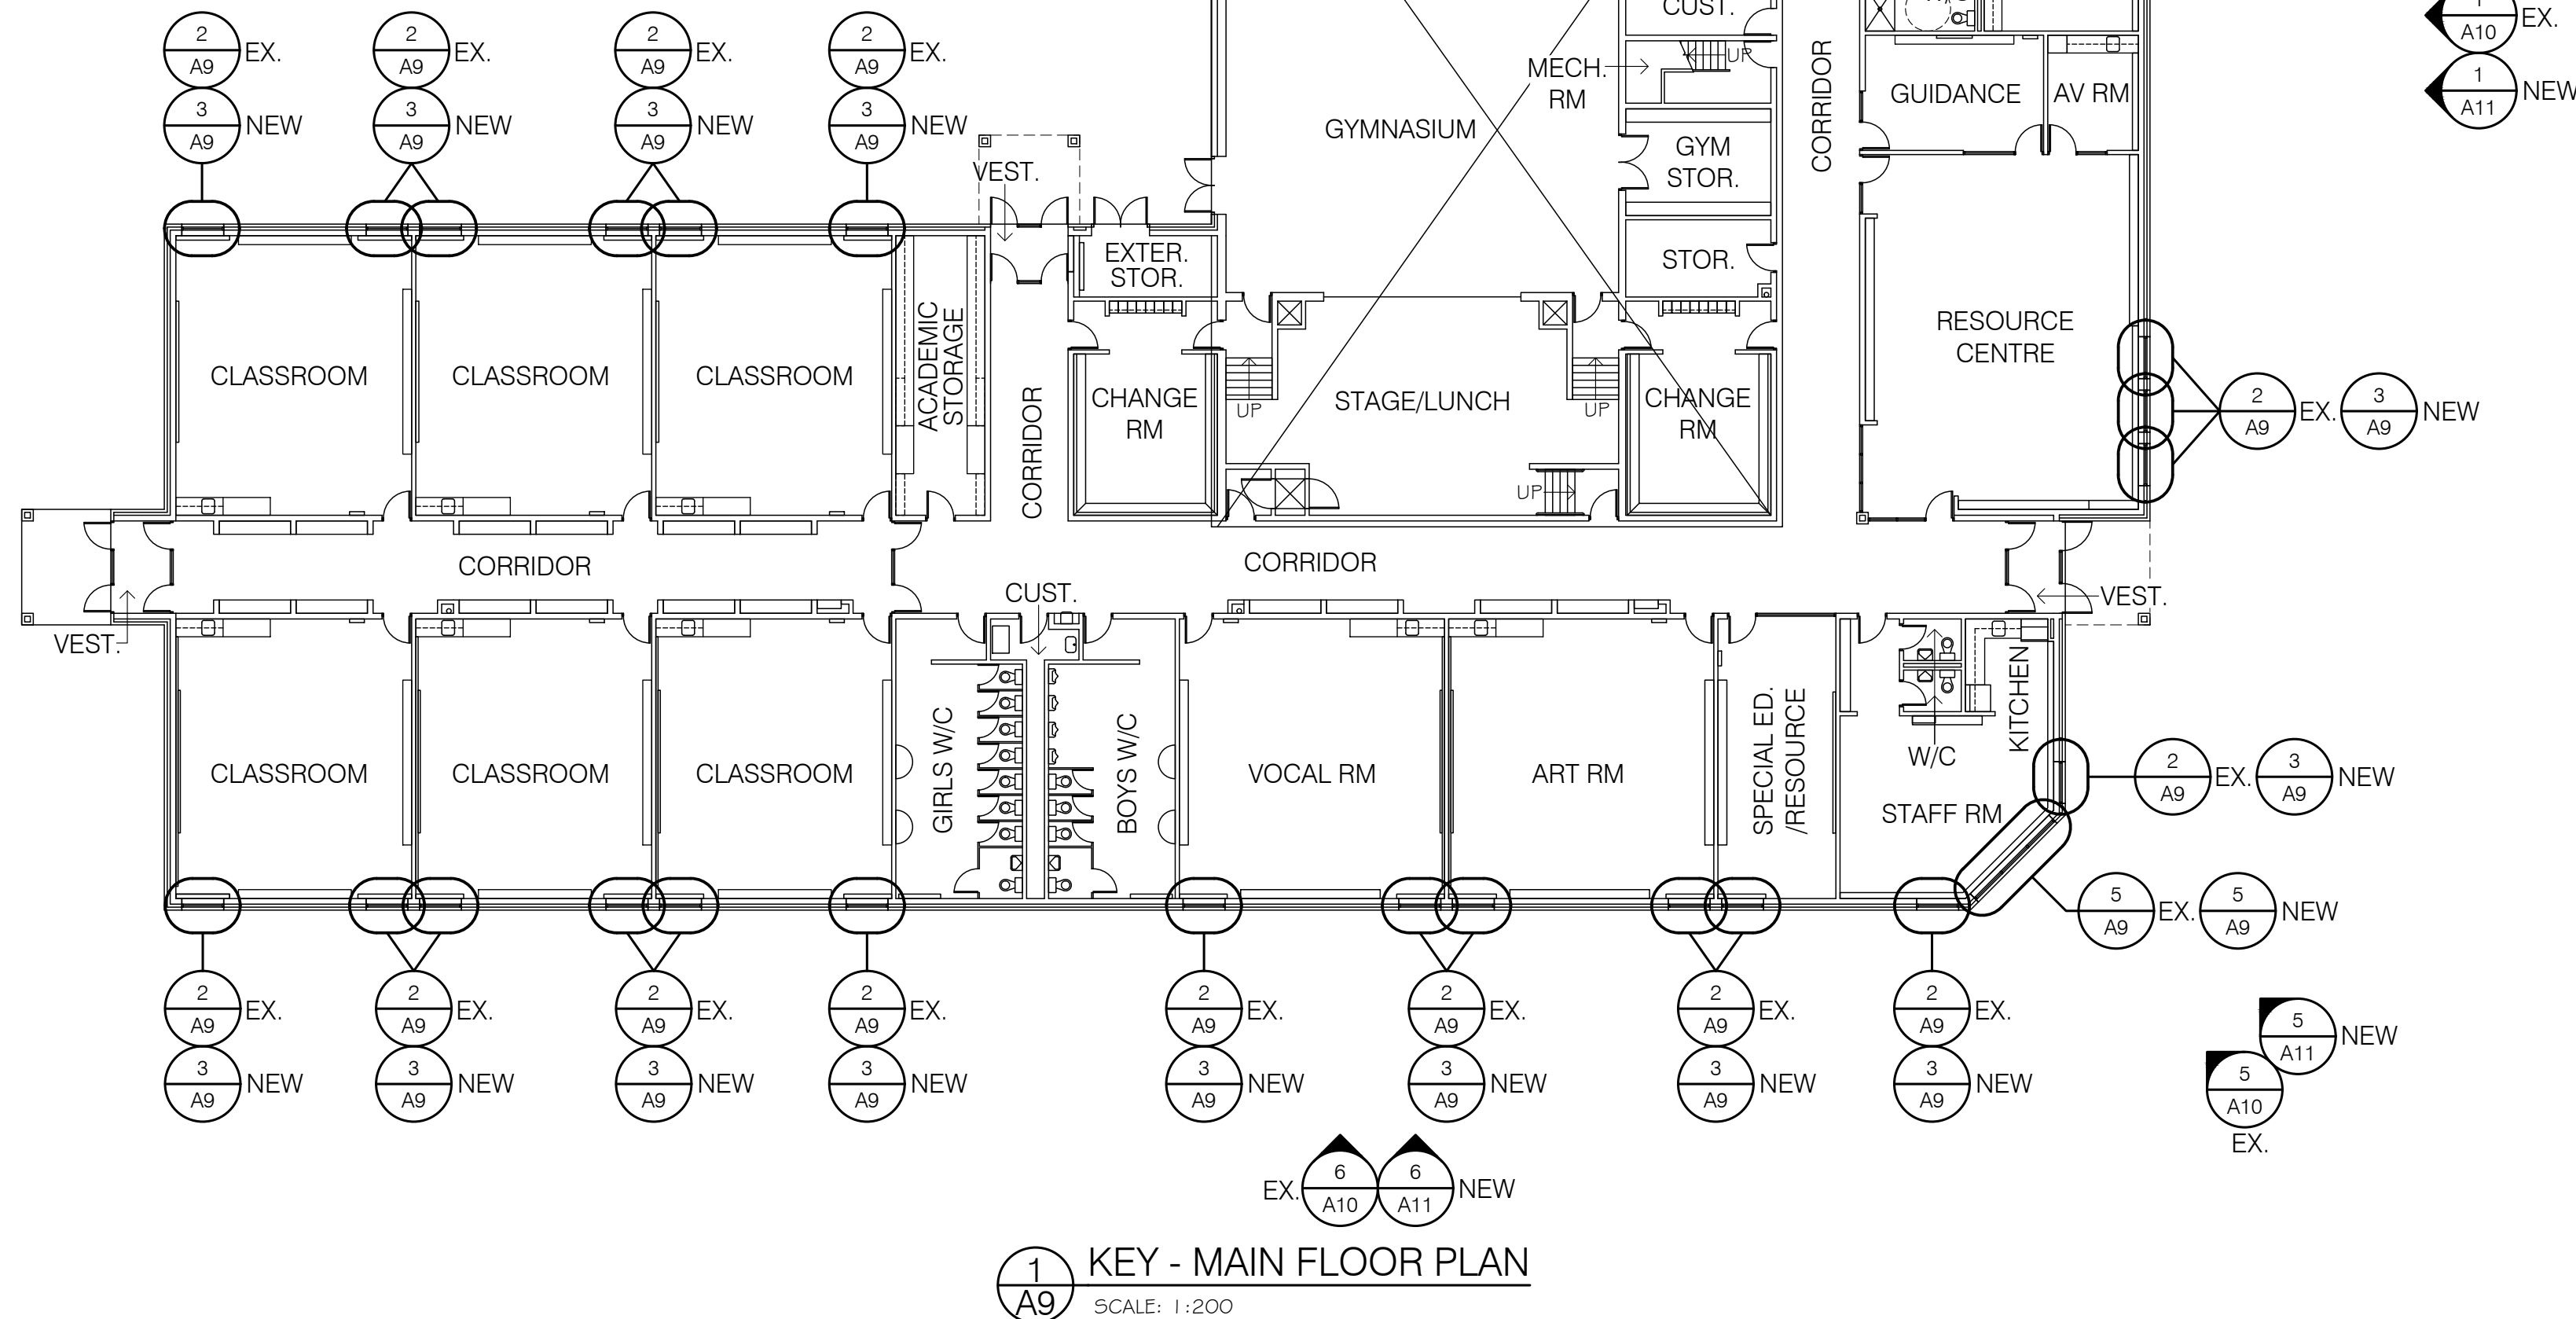

1 KEY - MAIN FLOOR PLAN  
SCALE: 1:200

SHORTFORMS  
EX. = EXISTING  
OB = OBSCURE GLASS  
DEMO. = DEMOLITION  
ELEV. = ELEVATION  
VERT. = VERTICAL  
A.T. = ACOUSTIC TILE  
P.T. = PRESSURE TREATED  
CLG = CEILING  
G.B. = GYPSUM BOARD  
H.M. = HOLLOW METAL  
PT = PAINTED

**WILCOX ARCHITECTS INC.**  
74 LINDSAY ST. SOUTH  
LINDSAY, ONTARIO  
PHONE: 705-328-0175  
wilcox.off@gmail.com

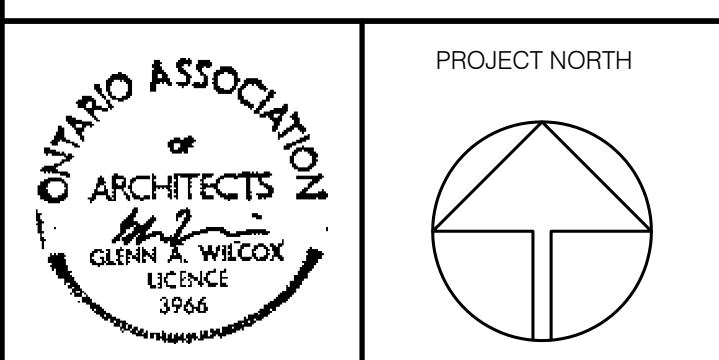

**Peterborough Victoria  
Northumberland and Clarington  
Catholic District School Board**

**DRAWING LIST**  
A1-A4 PETER L. ROACH CATHOLIC  
EDUCATION CENTRE - PETERBOROUGH  
A5-A8 ST. ANNE C.E.S. - PETERBOROUGH  
A9-A13 ST. JOSEPH C.E.S. - COBOURG

**GENERAL NOTES**  
1. ALL DIMENSIONS/SECTION PROFILES ARE APPROXIMATE AND FOR GENERAL REFERENCE ONLY. CONFIRM ALL DIMENSIONS/DETAILS ON SITE.  
2. PROVIDE TEMPORARY HOARDINGS AS REQUIRED TO PROTECT THE BUILDING FROM THE ELEMENTS. MAINTAIN THE SECURITY OF THE BUILDING AT ALL TIMES.  
3. REPAIR ALL DAMAGES INCURRED DUE TO RENOVATIONS AND FINISH TO MATCH EXISTING.  
4. REMOVAL AND REINSTALLATION OF ALL DRAPERIES/RODS & FURNITURE BY OWNER U.O.N.  
5. ALL WORK TO MEET OR EXCEED O.B.C. STANDARDS.

**TYPICAL NOTES**  
**DEMOLITION**  
1. REMOVE AND DISPOSE OFF SITE, EXISTING ALUMINUM WINDOWS/FRAMES, SASHES, SCREENS, VERTICAL/HORIZONTAL MULLIONS, SPANDRELS, ANCHORS AND CAULKING. REMOVE DOORS & INTERIOR SCREENS AS NOTED.

**NEW WORK**  
1. SUPPLY AND INSTALL FACTORY ASSEMBLED AND PREFINISHED EXTRUDED ALUMINUM WINDOWS AS SPECIFIED, COMPLETE WITH FINISHES, TILLERS, GLAZING, OPERABLE HARDWARE, ALUMINUM MESH INSECT SCREENS, WEATHERSTRIPPING, EXTERIOR AND INTERIOR CAULKING, BLOCKING IF REQUIRED, ANCHORAGES, ATTACHMENTS, SHIMS AND INSULATION AS REQUIRED FOR A COMPLETE INSTALLATION. FOAM & CAULK ALL NEW WINDOW PERIMETERS INSIDE & OUT. (TYP.)  
2. ALL WINDOW FRAMES & ALUMINUM TRIM TO BE 'CLEAR ANODIZED'.

**LEGEND**  
SP SPANDREL TO BE REMOVED  
SP NEW SPANDREL PANELS  
OB OBSCURE GLASS  
• LOCATION OF EX. POWER DOOR OPERATOR BUTTONS  
\* NEW POWER DOOR OPERATOR - CONNECT TO EXISTING POWER & CONTROLS

FOR TENDER & PERMIT APRIL 19/2021  
ISSUED: DATE:  
THIS DRAWING IS COMPLIMENTARY & MUST BE READ IN CONJUNCTION WITH ALL THE OTHER DRAWINGS AND/OR SPECIFICATIONS. REPORT ANY INCONSISTENCIES TO THE ARCHITECT.


PROJECT:  
**2021 WINDOW REPLACEMENT  
ST. JOSEPH - COBOURG**

919 D'ARCY STREET, COBOURG, ONTARIO K9A 4B4

DRAWING TITLE:  
**EX. KEY MAIN FLOOR PLAN  
WINDOW/DOOR ELEVATIONS  
SECTIONS**

SCALE: AS NOTED  
DRAWN BY: SV  
CHECKED BY: GW  
DRAWING NUMBER:  
**A9**  
PG 1 OF 5 21017



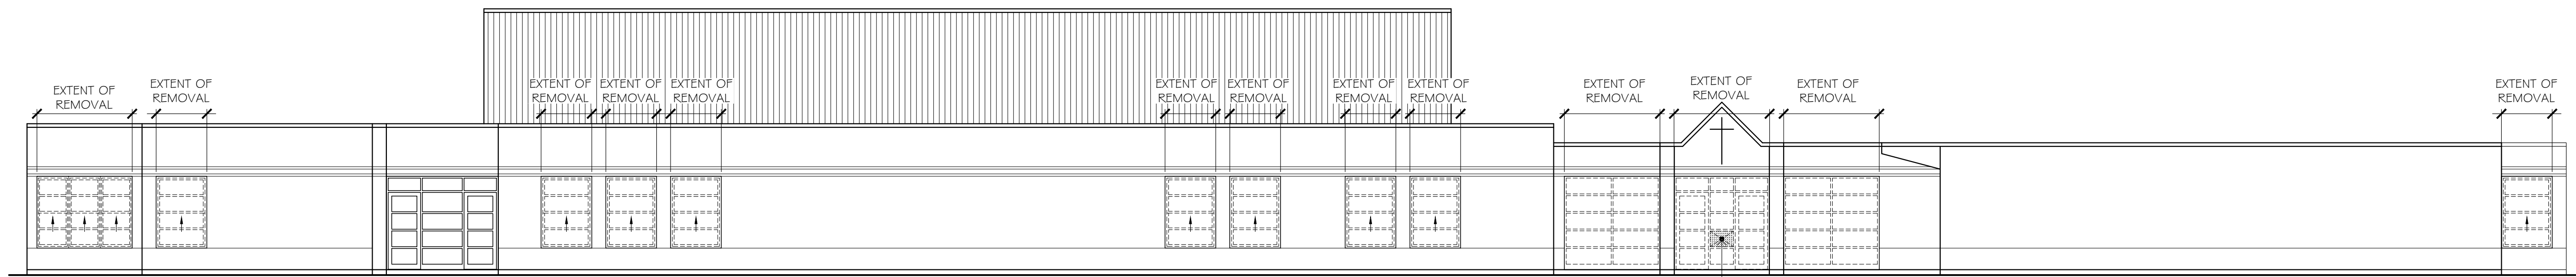

1 EAST ELEVATION - DEMOLITION  
SCALE: 1:100




2 NORTH ELEVATION - DEMOLITION  
SCALE: 1:100




3 WEST ELEVATION - DEMOLITION  
SCALE: 1:100




4 SOUTH ELEVATION - DEMOLITION  
SCALE: 1:100 (NORTH WING)

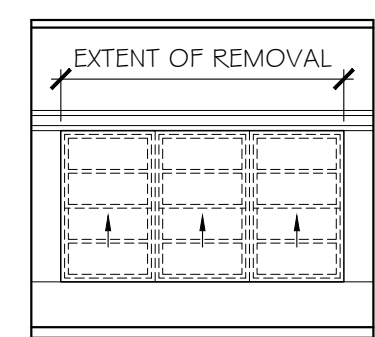

5 SOUTH EAST ELEVATION - DEMOLITION  
SCALE: 1:100 (CORNER)

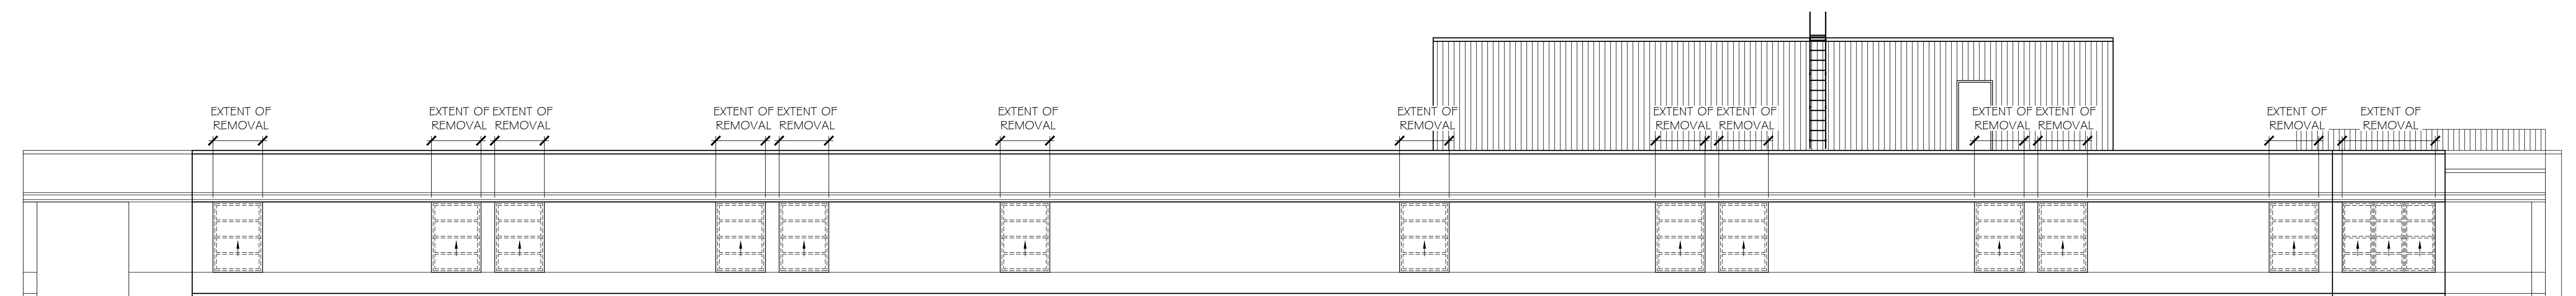


6 SOUTH ELEVATION - DEMOLITION  
SCALE: 1:100

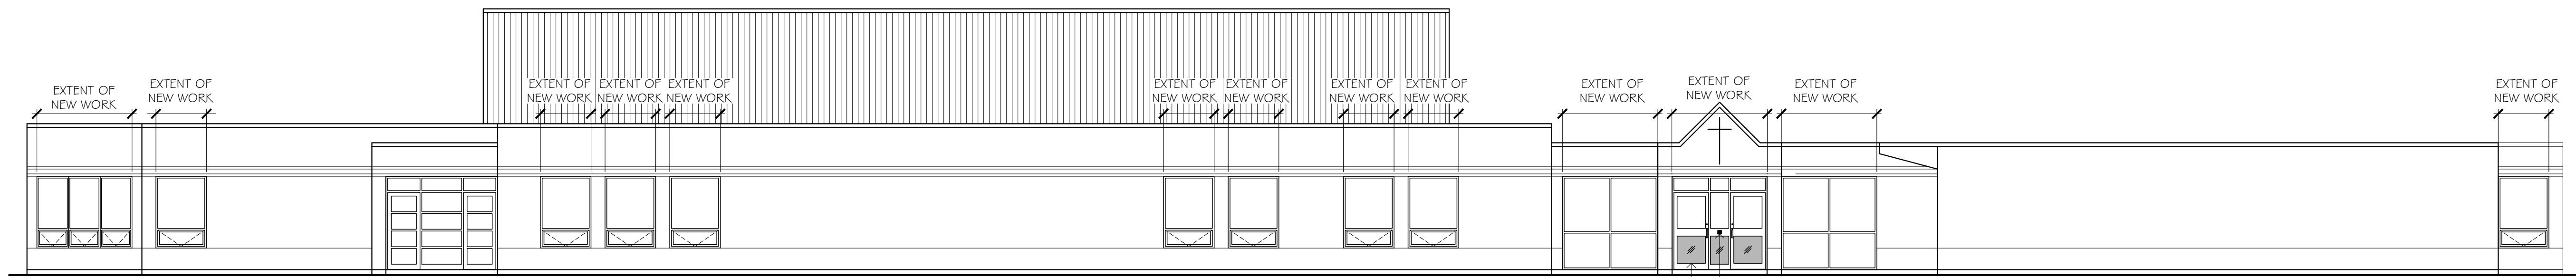


1 EAST ELEVATION - NEW WORK  
SCALE: 1:100


NEW 965x2150 ALUM. DOOR (TYP.)  
REINSTALL EX. PUSH BUTTON POWER DOOR OPERATOR - EX. WIRING

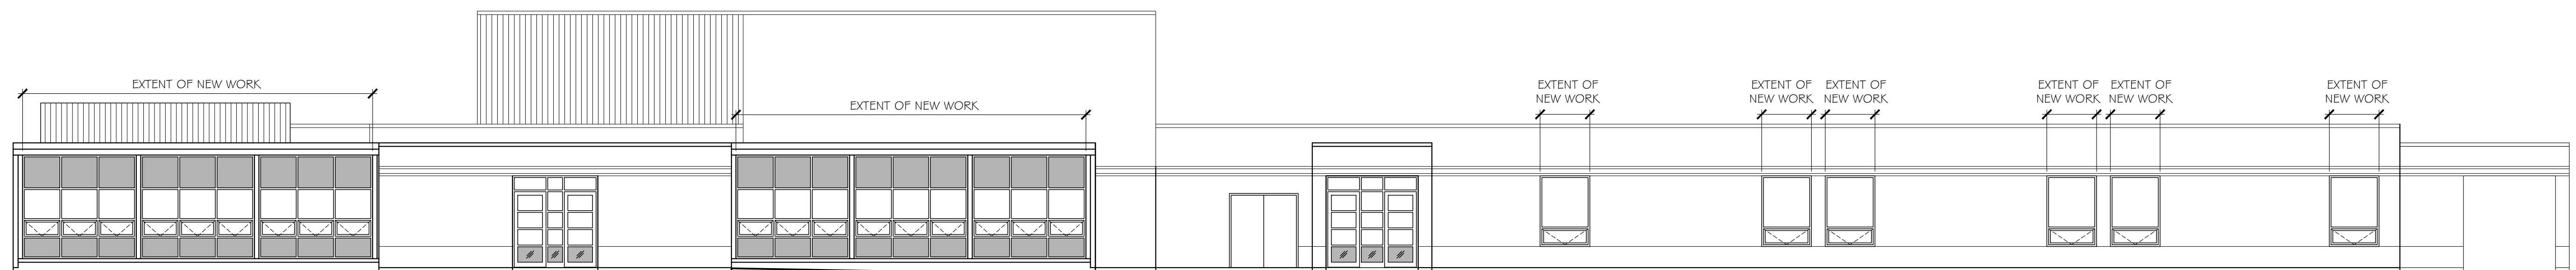

2 NORTH ELEVATION - NEW WORK  
SCALE: 1:100

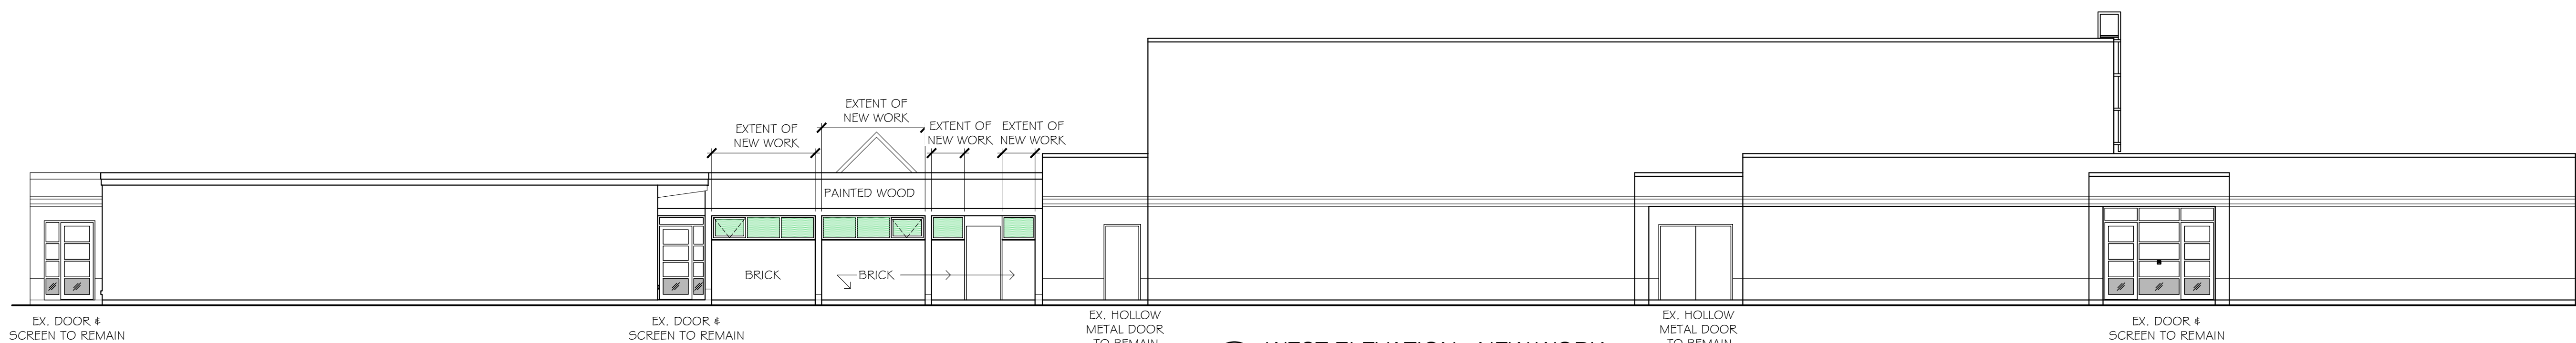


3 WEST ELEVATION - NEW WORK  
SCALE: 1:100

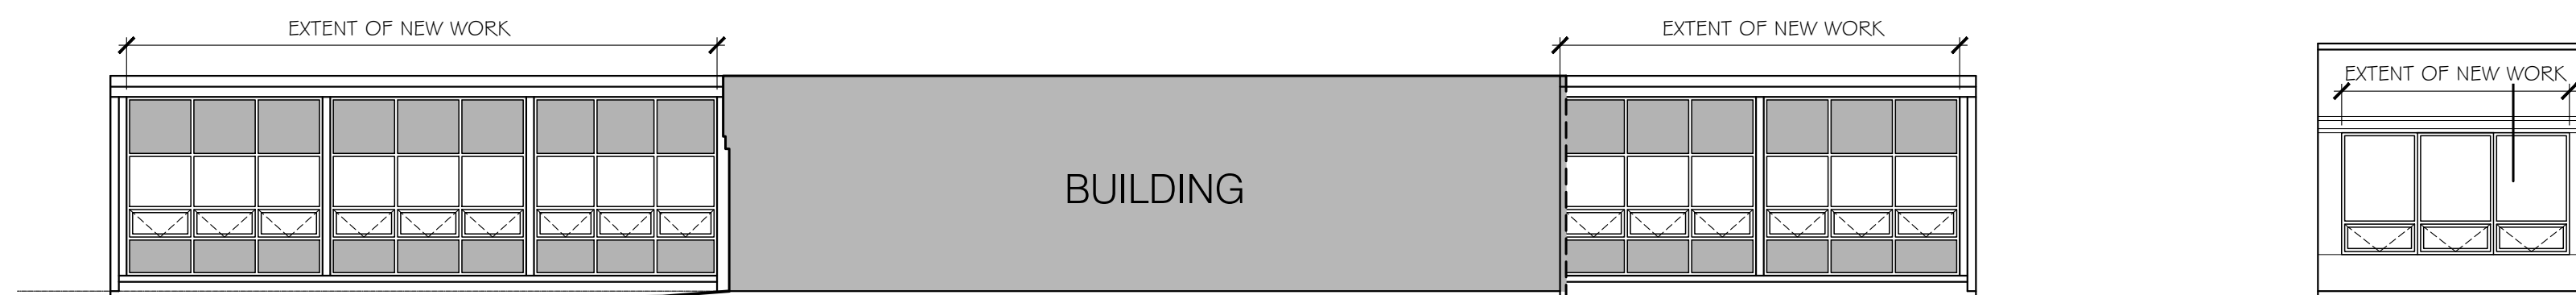

4 SOUTH ELEVATION - NEW WORK  
SCALE: 1:100 (NORTH WING)

5 SOUTH EAST ELEVATION - NEW WORK  
SCALE: 1:100 (CORNER)

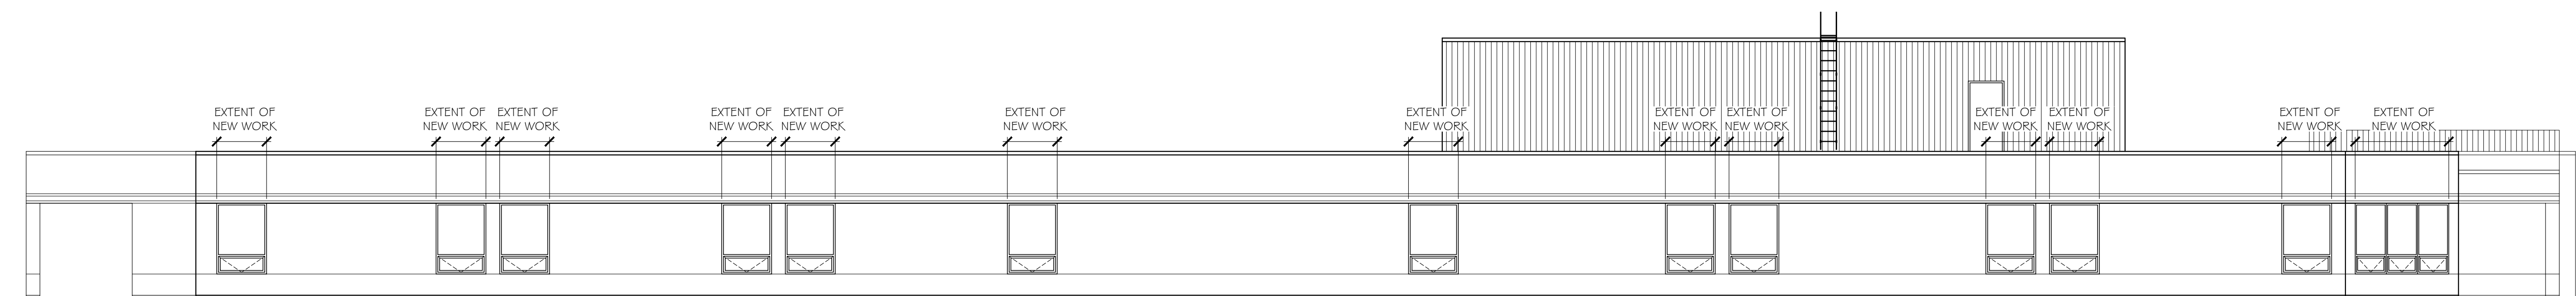

6 SOUTH ELEVATION - NEW WORK  
SCALE: 1:100



**WILCOX ARCHITECTS INC.**  
74 LINDSAY ST. SOUTH  
LINDSAY, ONTARIO  
PHONE: 705-328-0175  
wilcox.off@gmail.com



PROJECT NORTH



Peterborough Victoria  
Northumberland and Clarington  
Catholic District School Board

FOR TENDER & PERMIT

APRIL 19/2021

ISSUED:

DATE:

THIS DRAWING IS COMPLEMENTARY & MUST BE READ IN CONJUNCTION WITH ALL THE OTHER DRAWINGS AND/OR SPECIFICATIONS. REPORT ANY INCONSISTENCIES TO THE ARCHITECT.

PROJECT:

2021 WINDOW REPLACEMENT  
ST. JOSEPH - COBOURG

919 D'ARCY STREET, COBOURG, ONTARIO K9A 4B4

DRAWING TITLE:

ELEVATIONS  
- NEW WORK

SCALE: AS NOTED

DRAWING NUMBER:


DRAWN BY: SV

CHECKED BY: GW


A11

PG 3 OF 5 21017




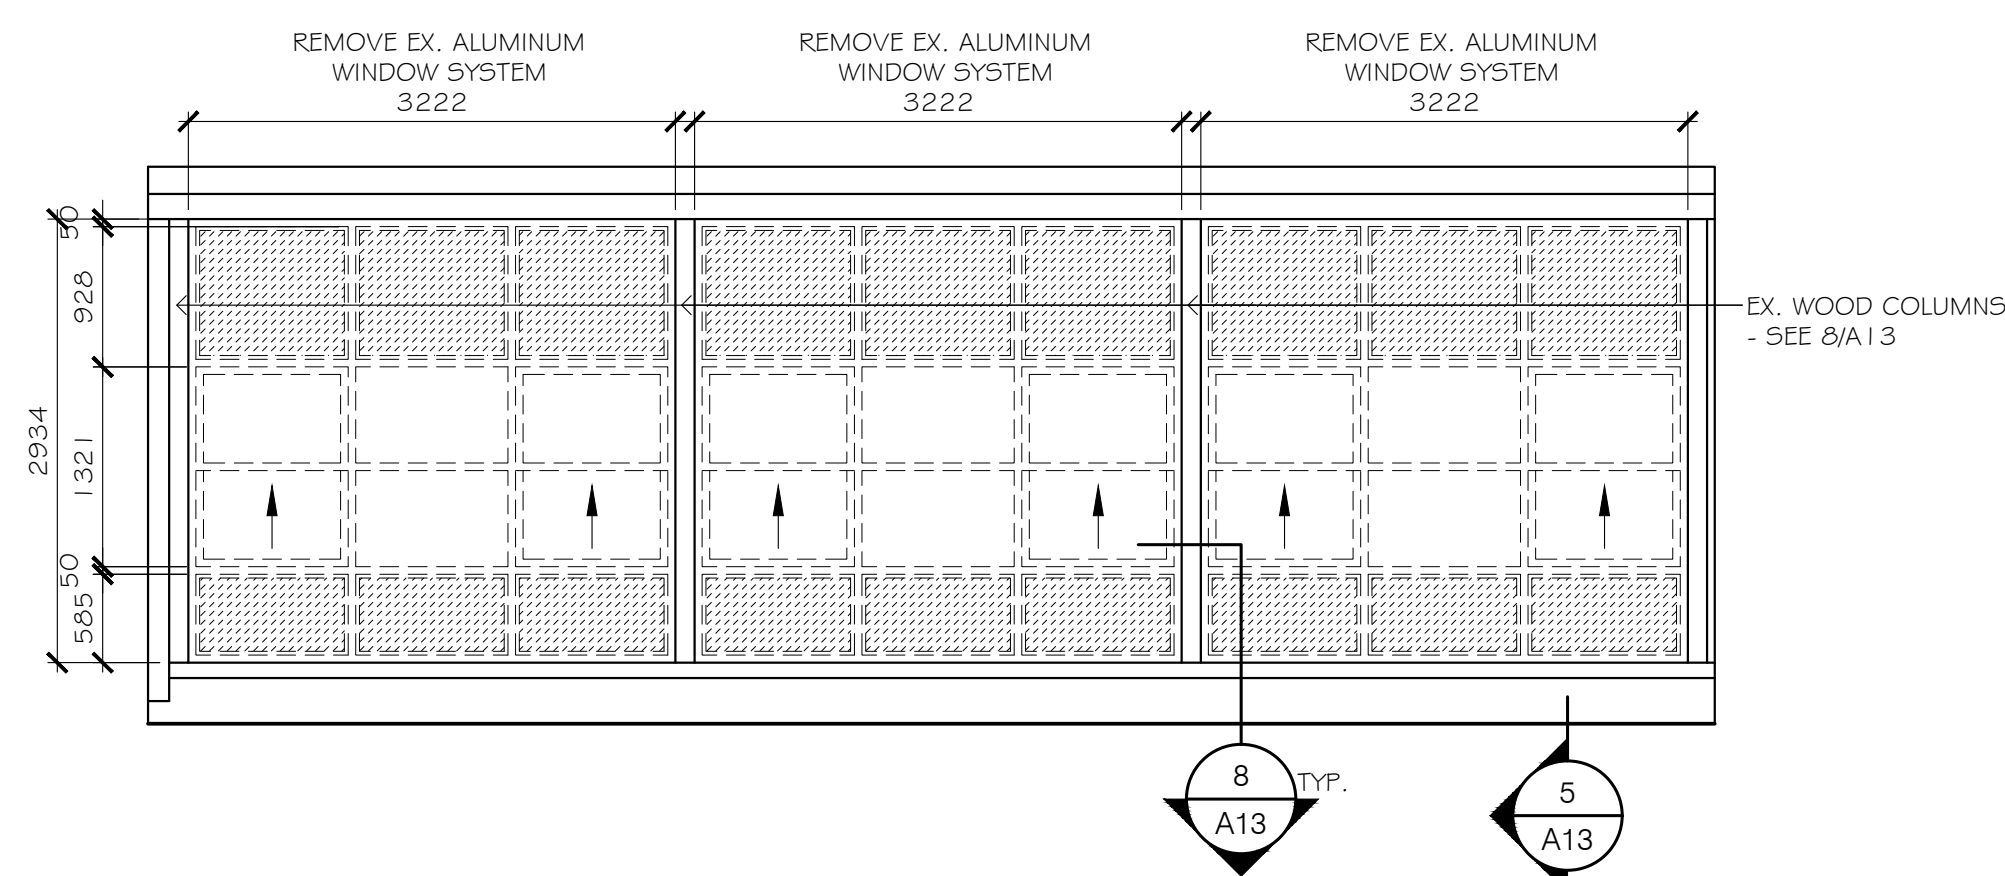


1 A12 WINDOW ELEVATION - DEMOLITION  
SCALE: 1:50

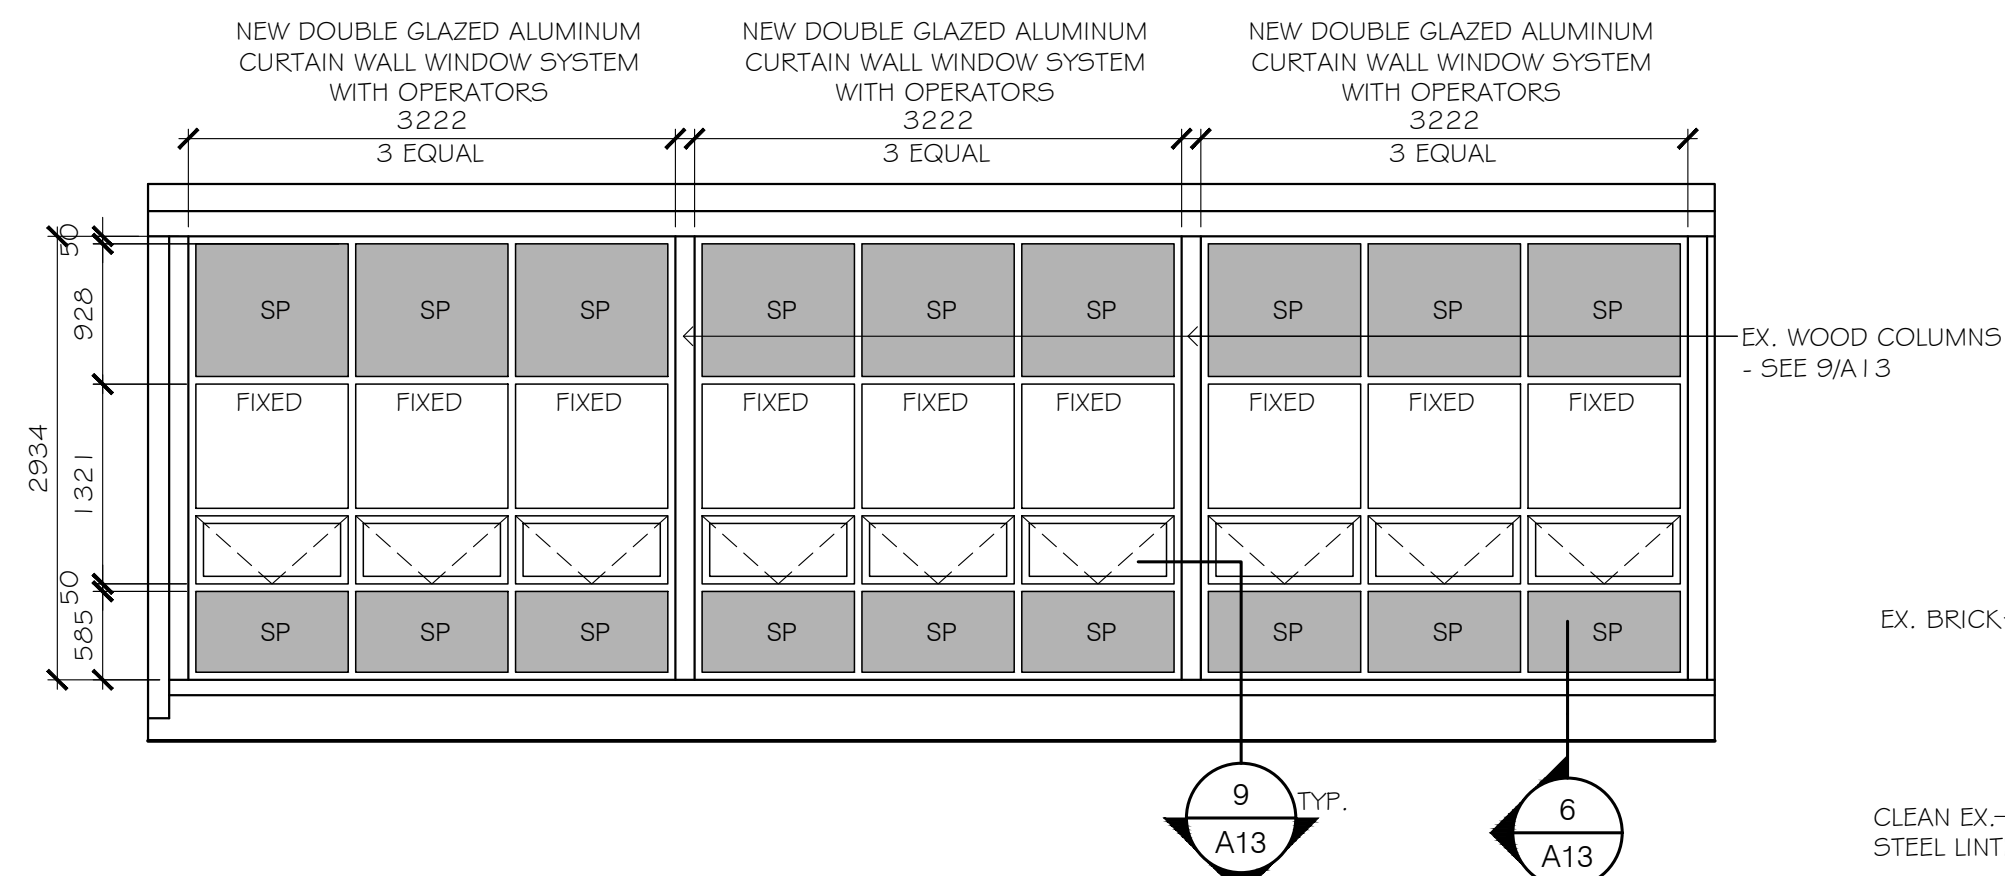


2 A12 WINDOW ELEVATION - NEW WORK  
SCALE: 1:50

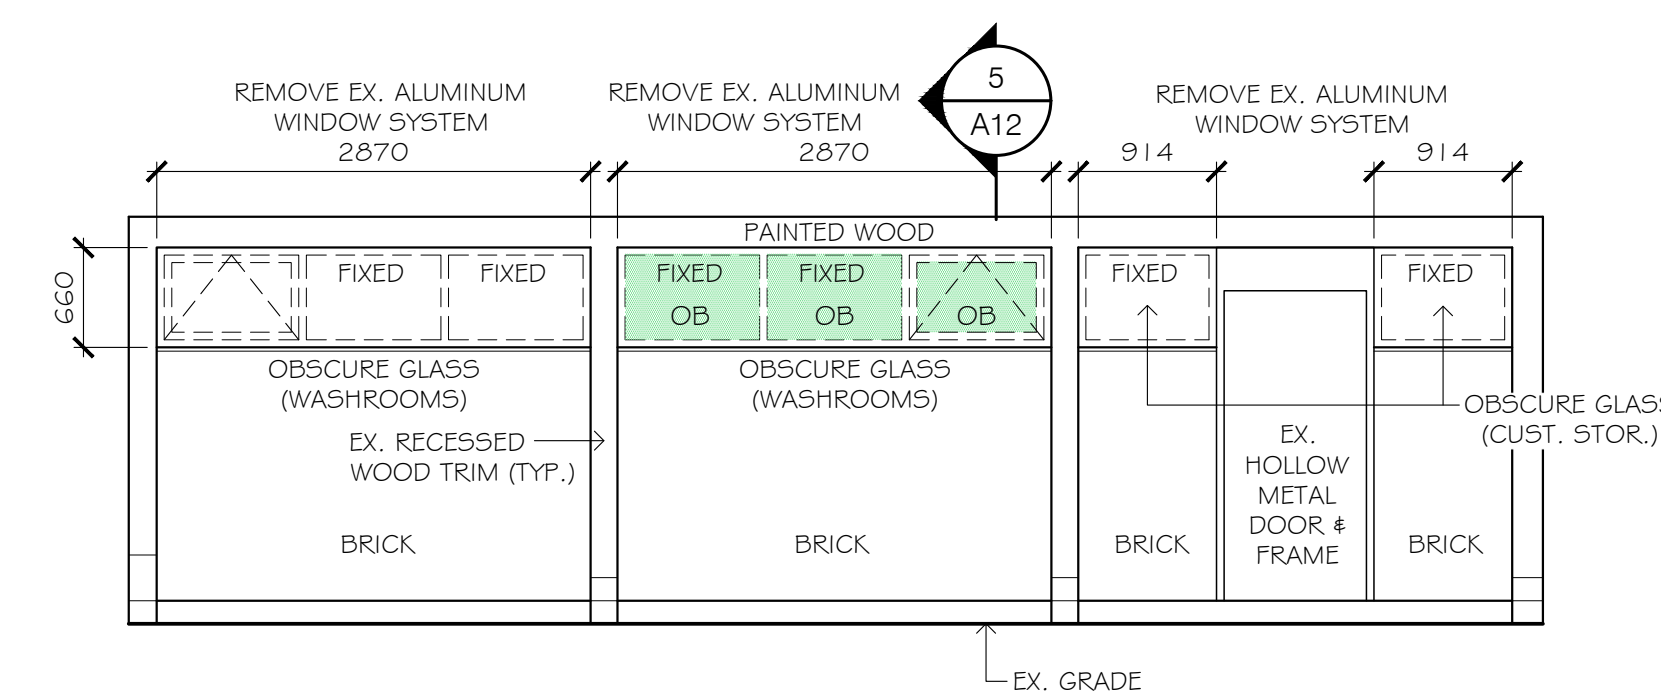


3 A12 WINDOW ELEVATION - DEMOLITION  
SCALE: 1:50

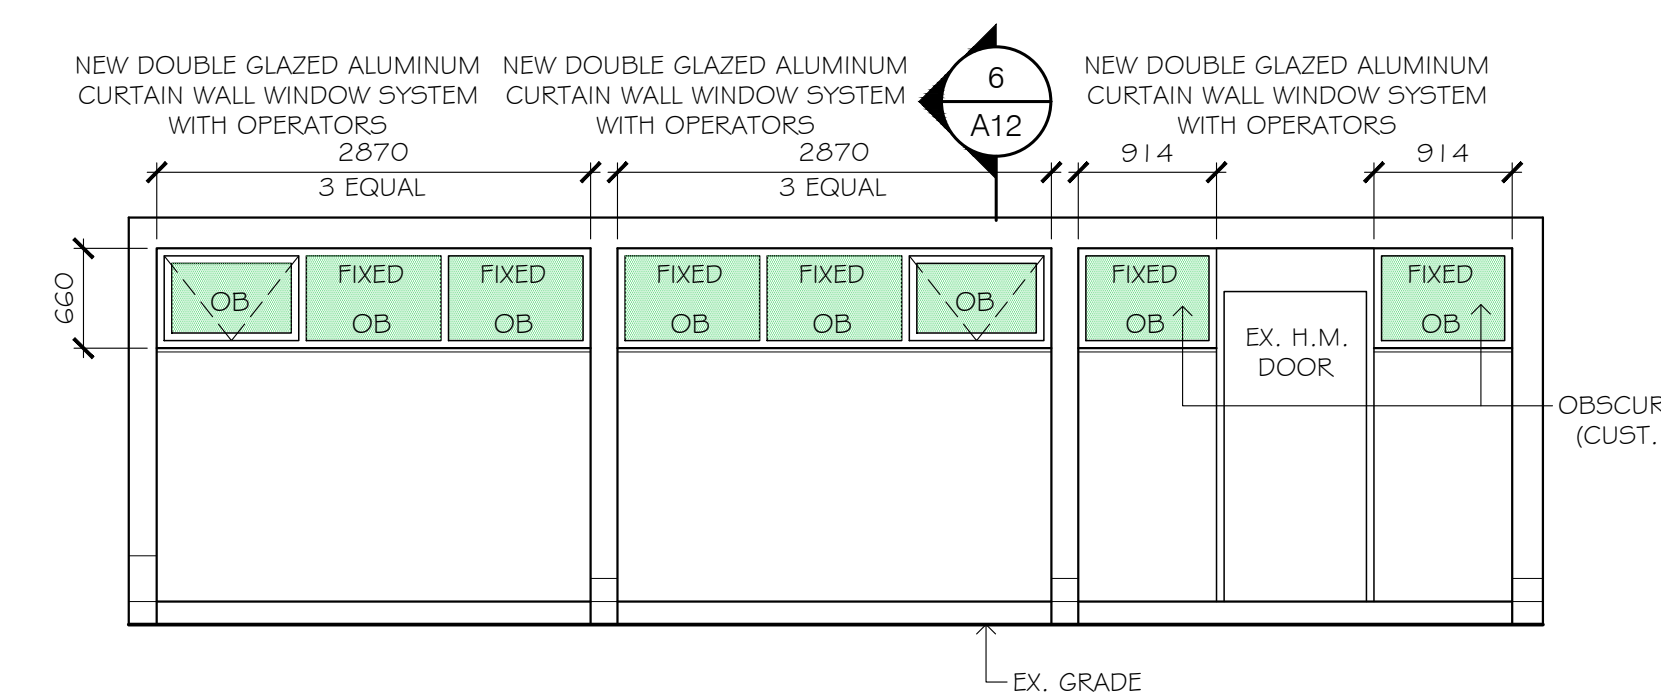


4 A12 WINDOW ELEVATION - NEW WORK  
SCALE: 1:50

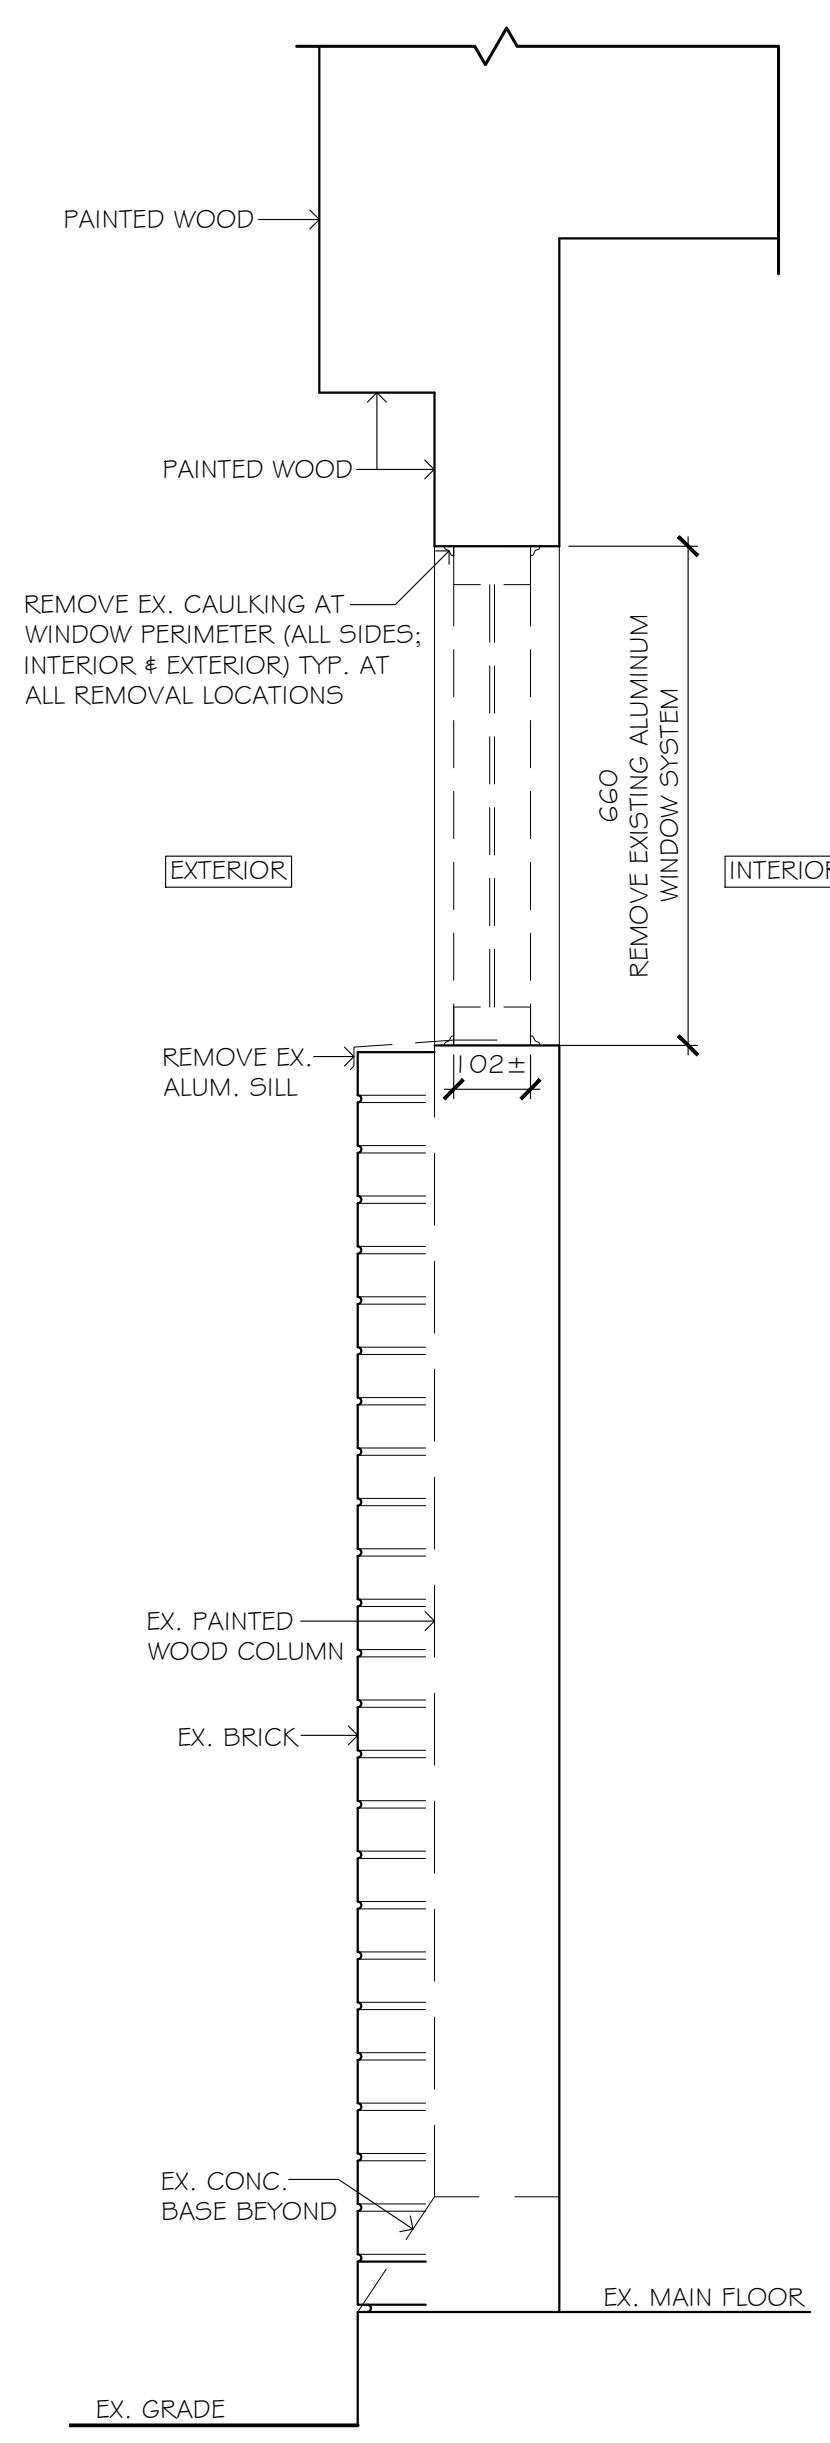


5 A12 WINDOW SECTION - DEMOLITION  
SCALE: 1:10

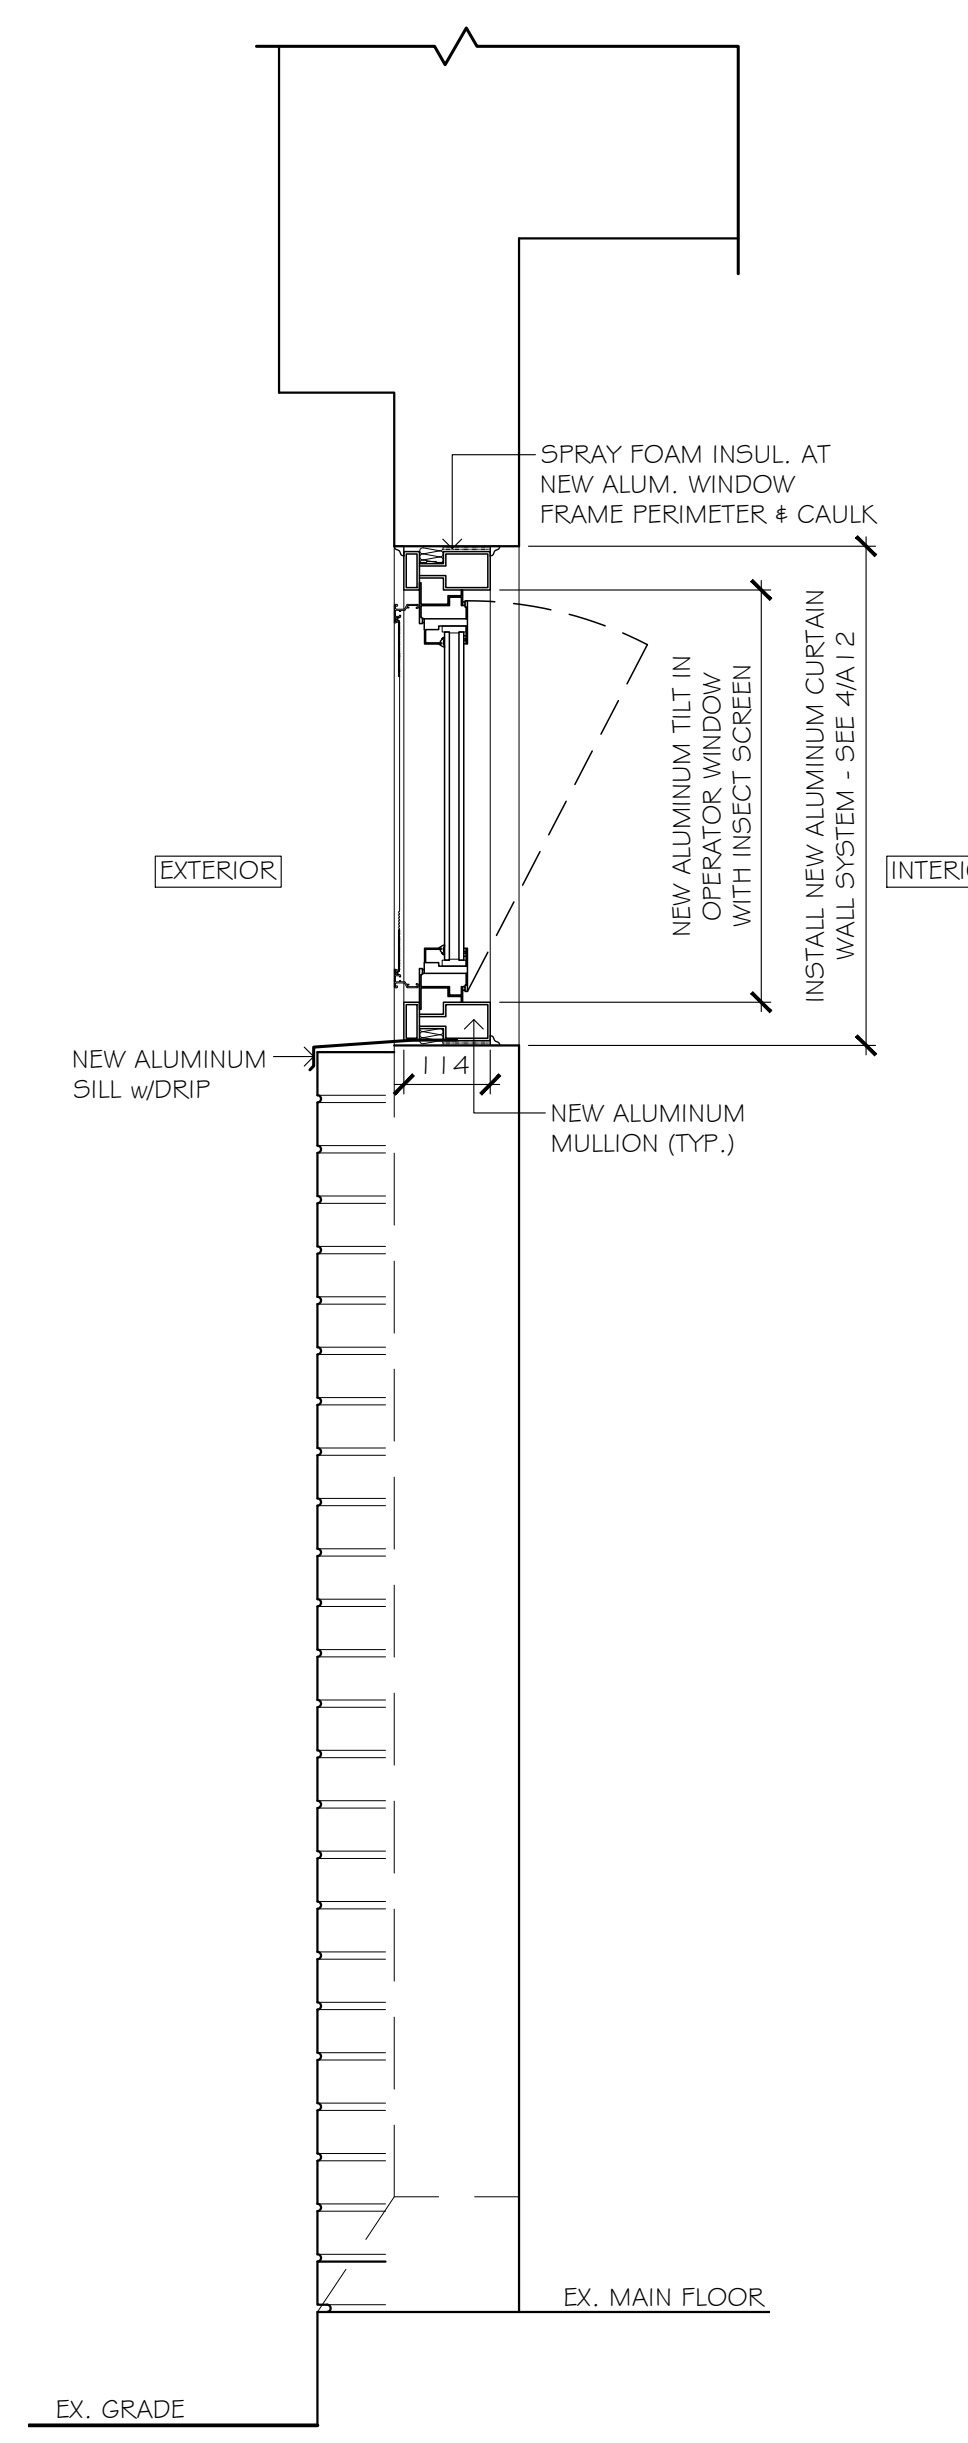

6 A12 NEW WINDOW SECTION - NEW WORK  
SCALE: 1:10

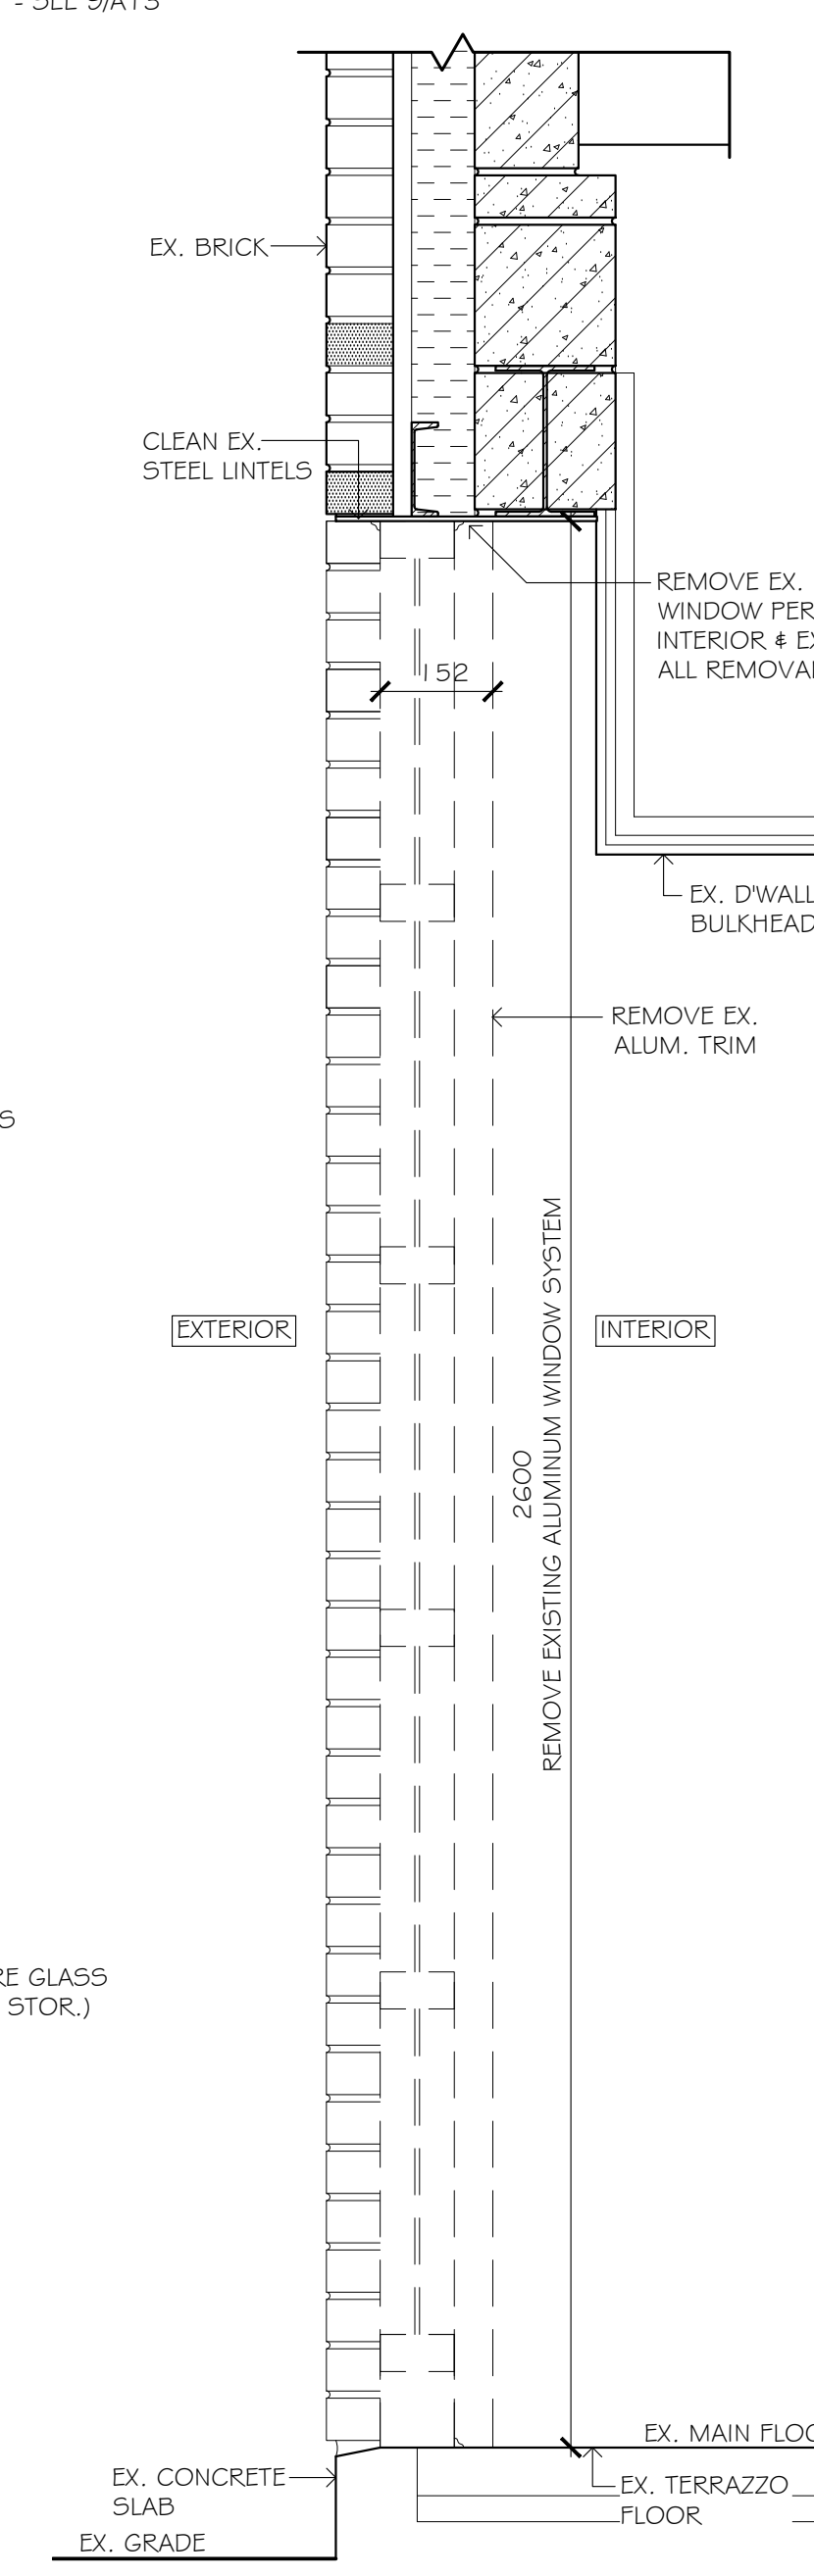

7 A12 WINDOW SECTION - DEMOLITION  
SCALE: 1:10

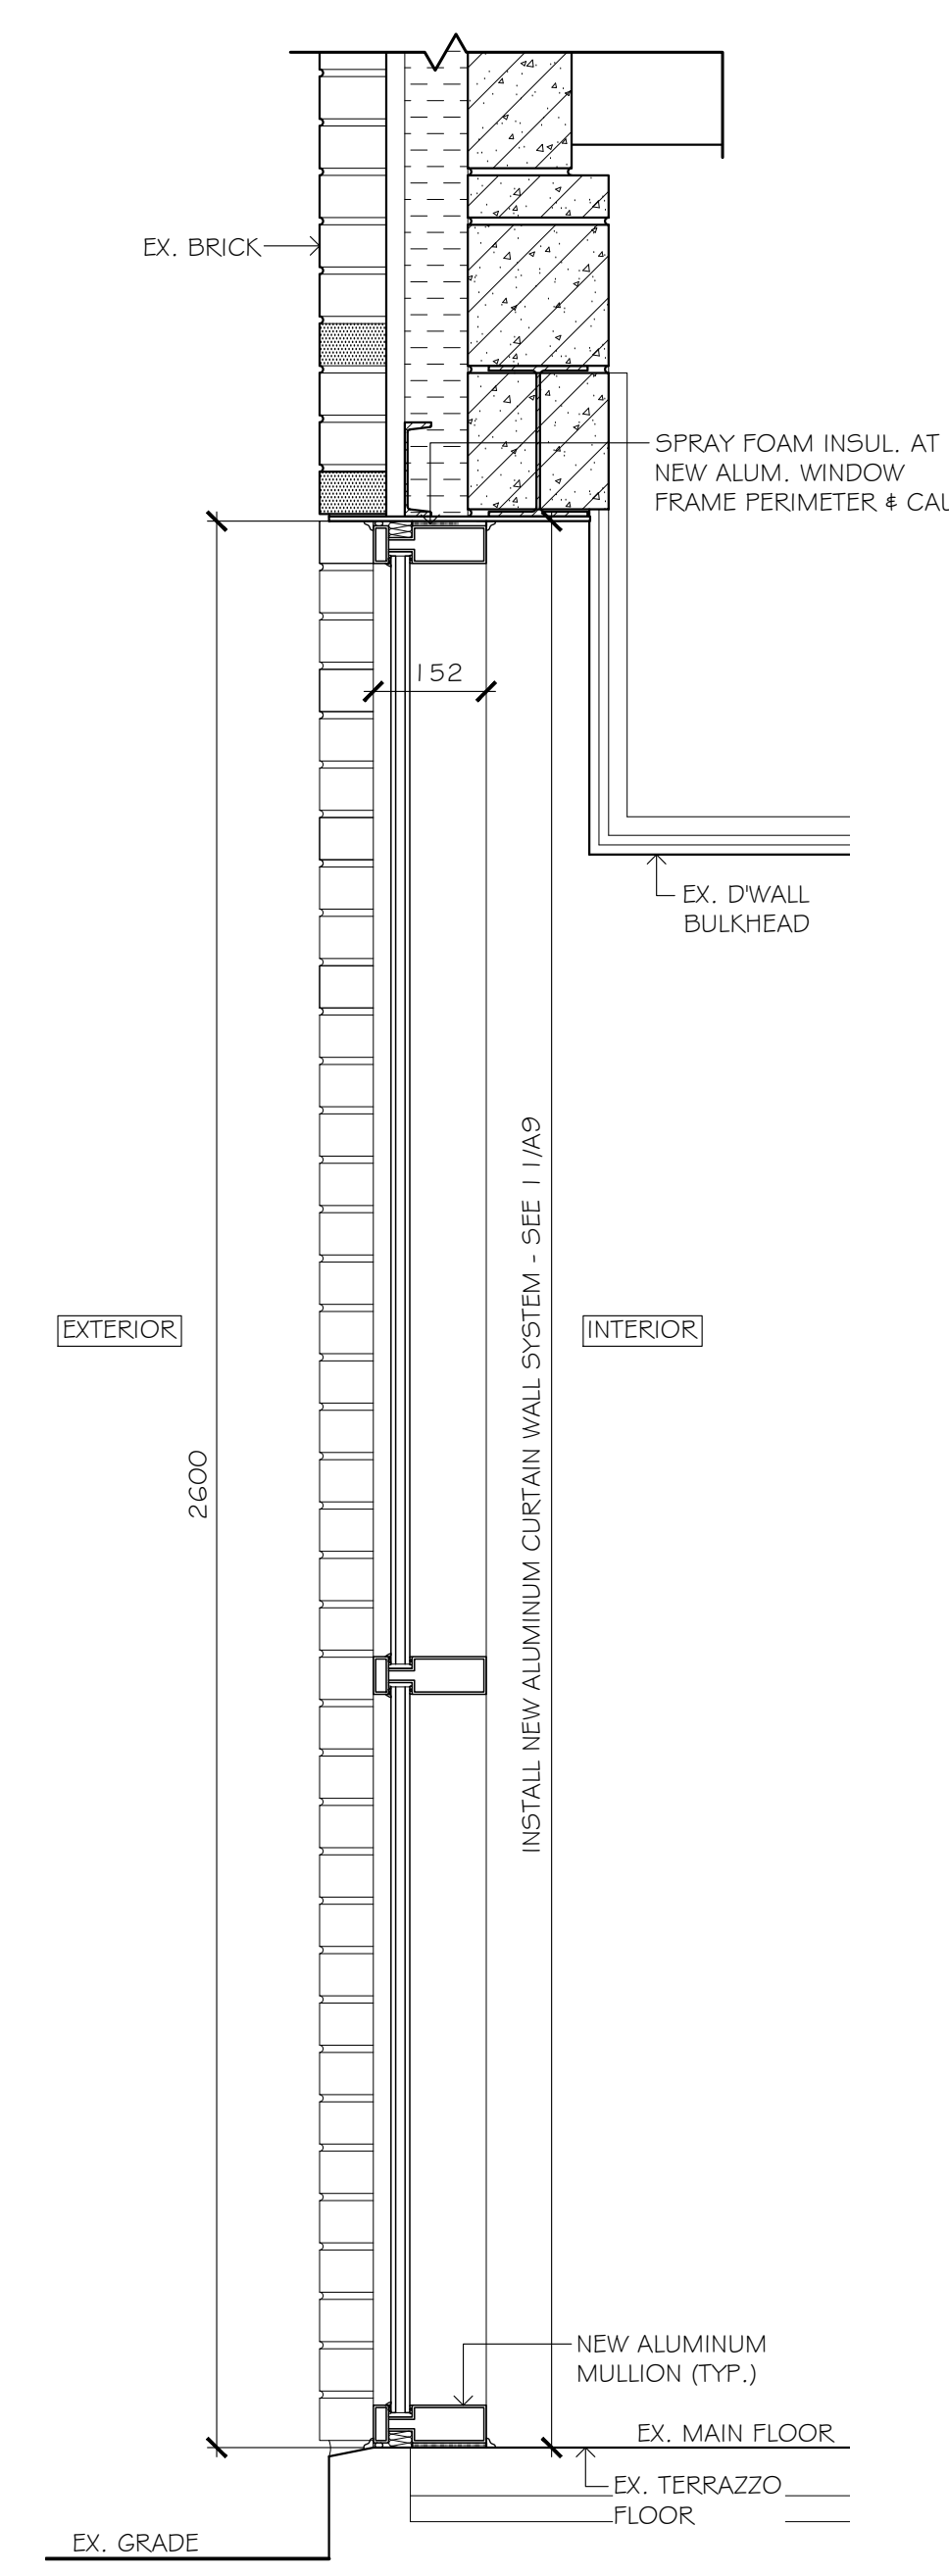

8 A12 WINDOW SECTION - NEW WORK  
SCALE: 1:10

FOR TENDER & PERMIT	APRIL 19/2021
ISSUED:	DATE:


THIS DRAWING IS COMPLEMENTARY & MUST BE READ IN CONJUNCTION WITH ALL THE OTHER DRAWINGS AND/OR SPECIFICATIONS. REPORT ANY INCONSISTENCIES TO THE ARCHITECT.

PROJECT:  
2021 WINDOW REPLACEMENT  
ST. JOSEPH - COBOURG


919 D'ARCY STREET, COBOURG, ONTARIO K9A 4B4

DRAWING TITLE:  
EX. KEY MAIN FLOOR PLAN  
WINDOW ELEVATIONS  
SECTIONS


SCALE: AS NOTED	DRAWING NUMBER:
DRAWN BY: SV	A12
CHECKED BY: GW	PG 4 OF 5 21017

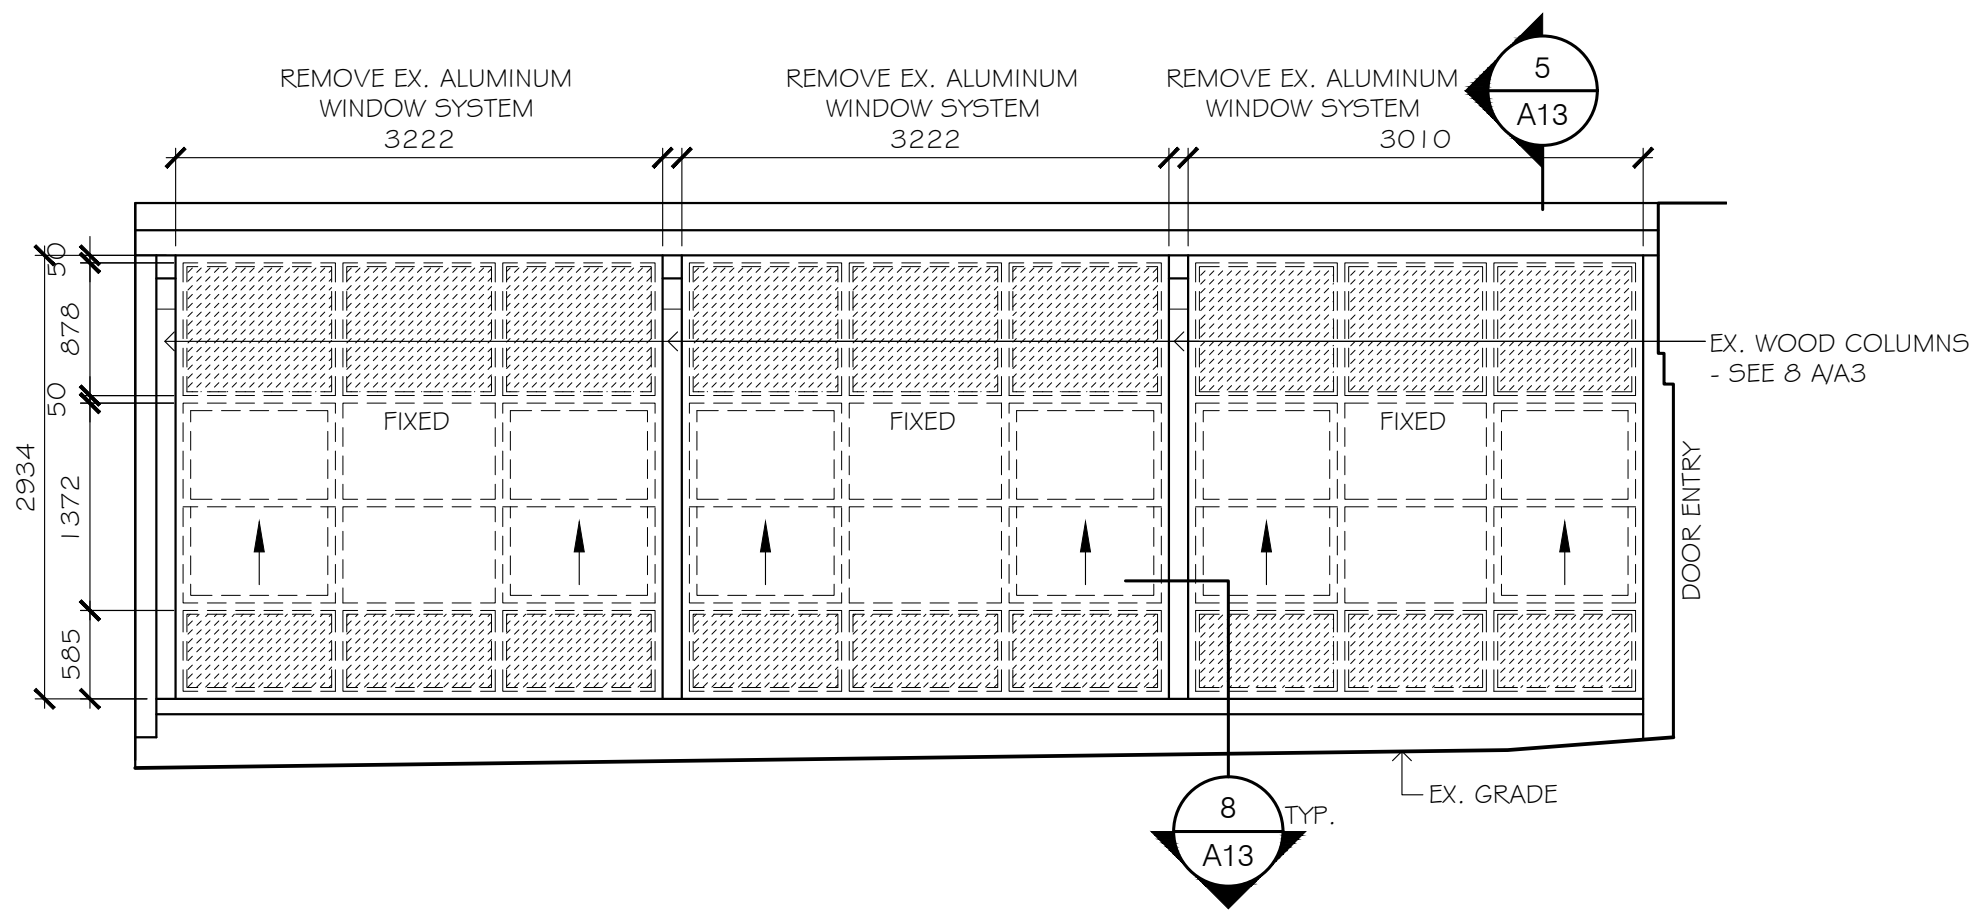


1 WINDOW ELEVATION - DEMOLITION  
SCALE: 1:50

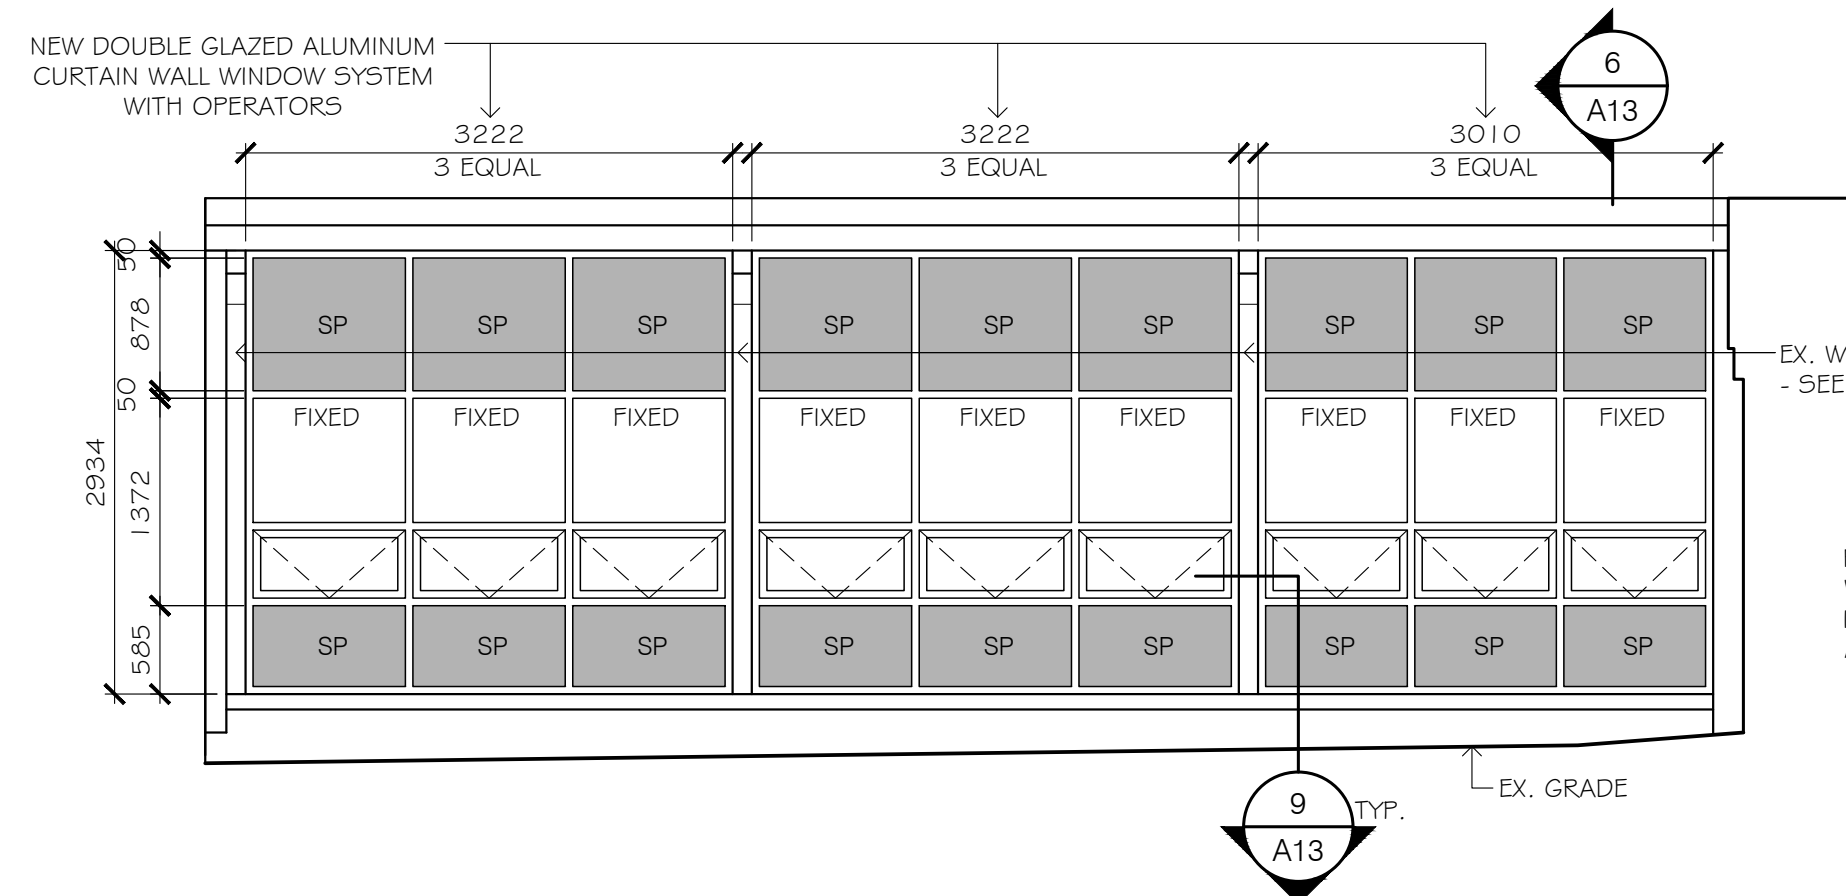


2 WINDOW ELEVATION - NEW WORK  
SCALE: 1:50

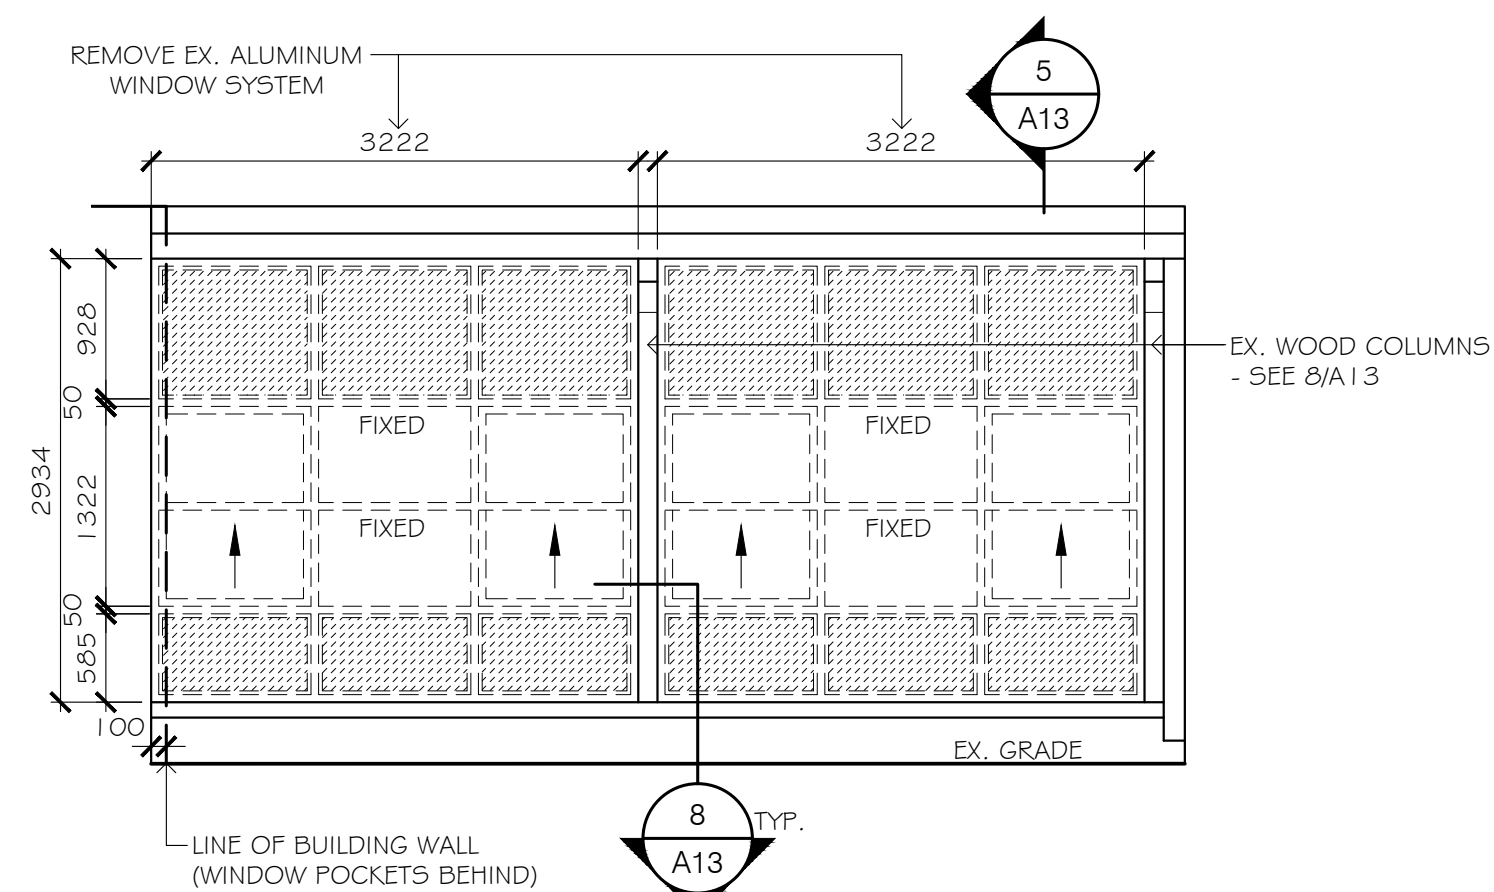


3 WINDOW ELEVATION - DEMOLITION  
SCALE: 1:50

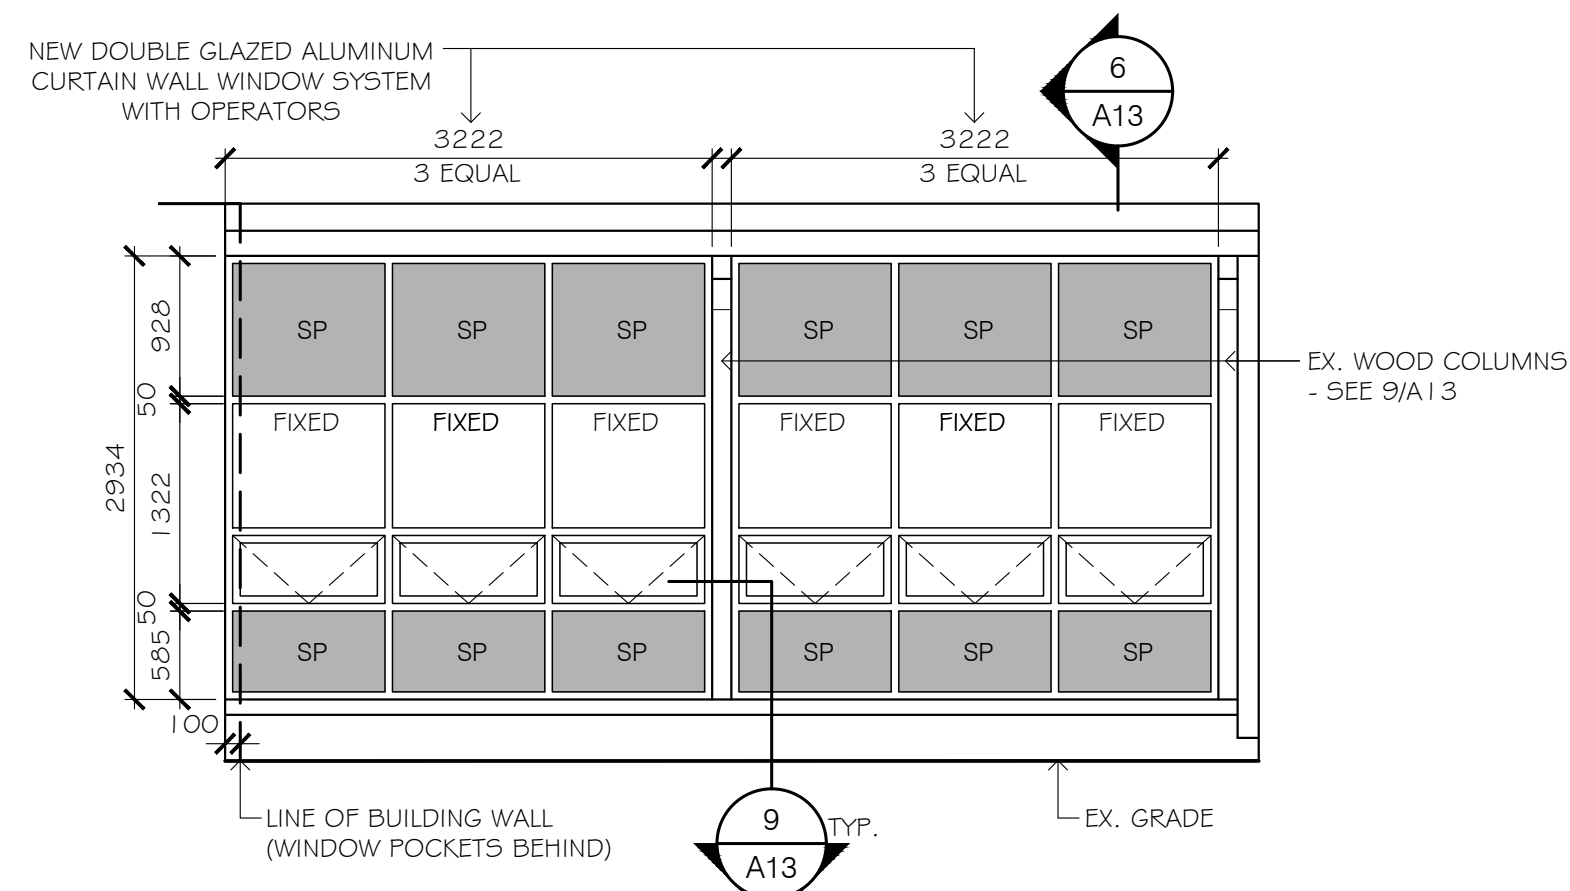


4 WINDOW ELEVATION - NEW WORK  
SCALE: 1:50

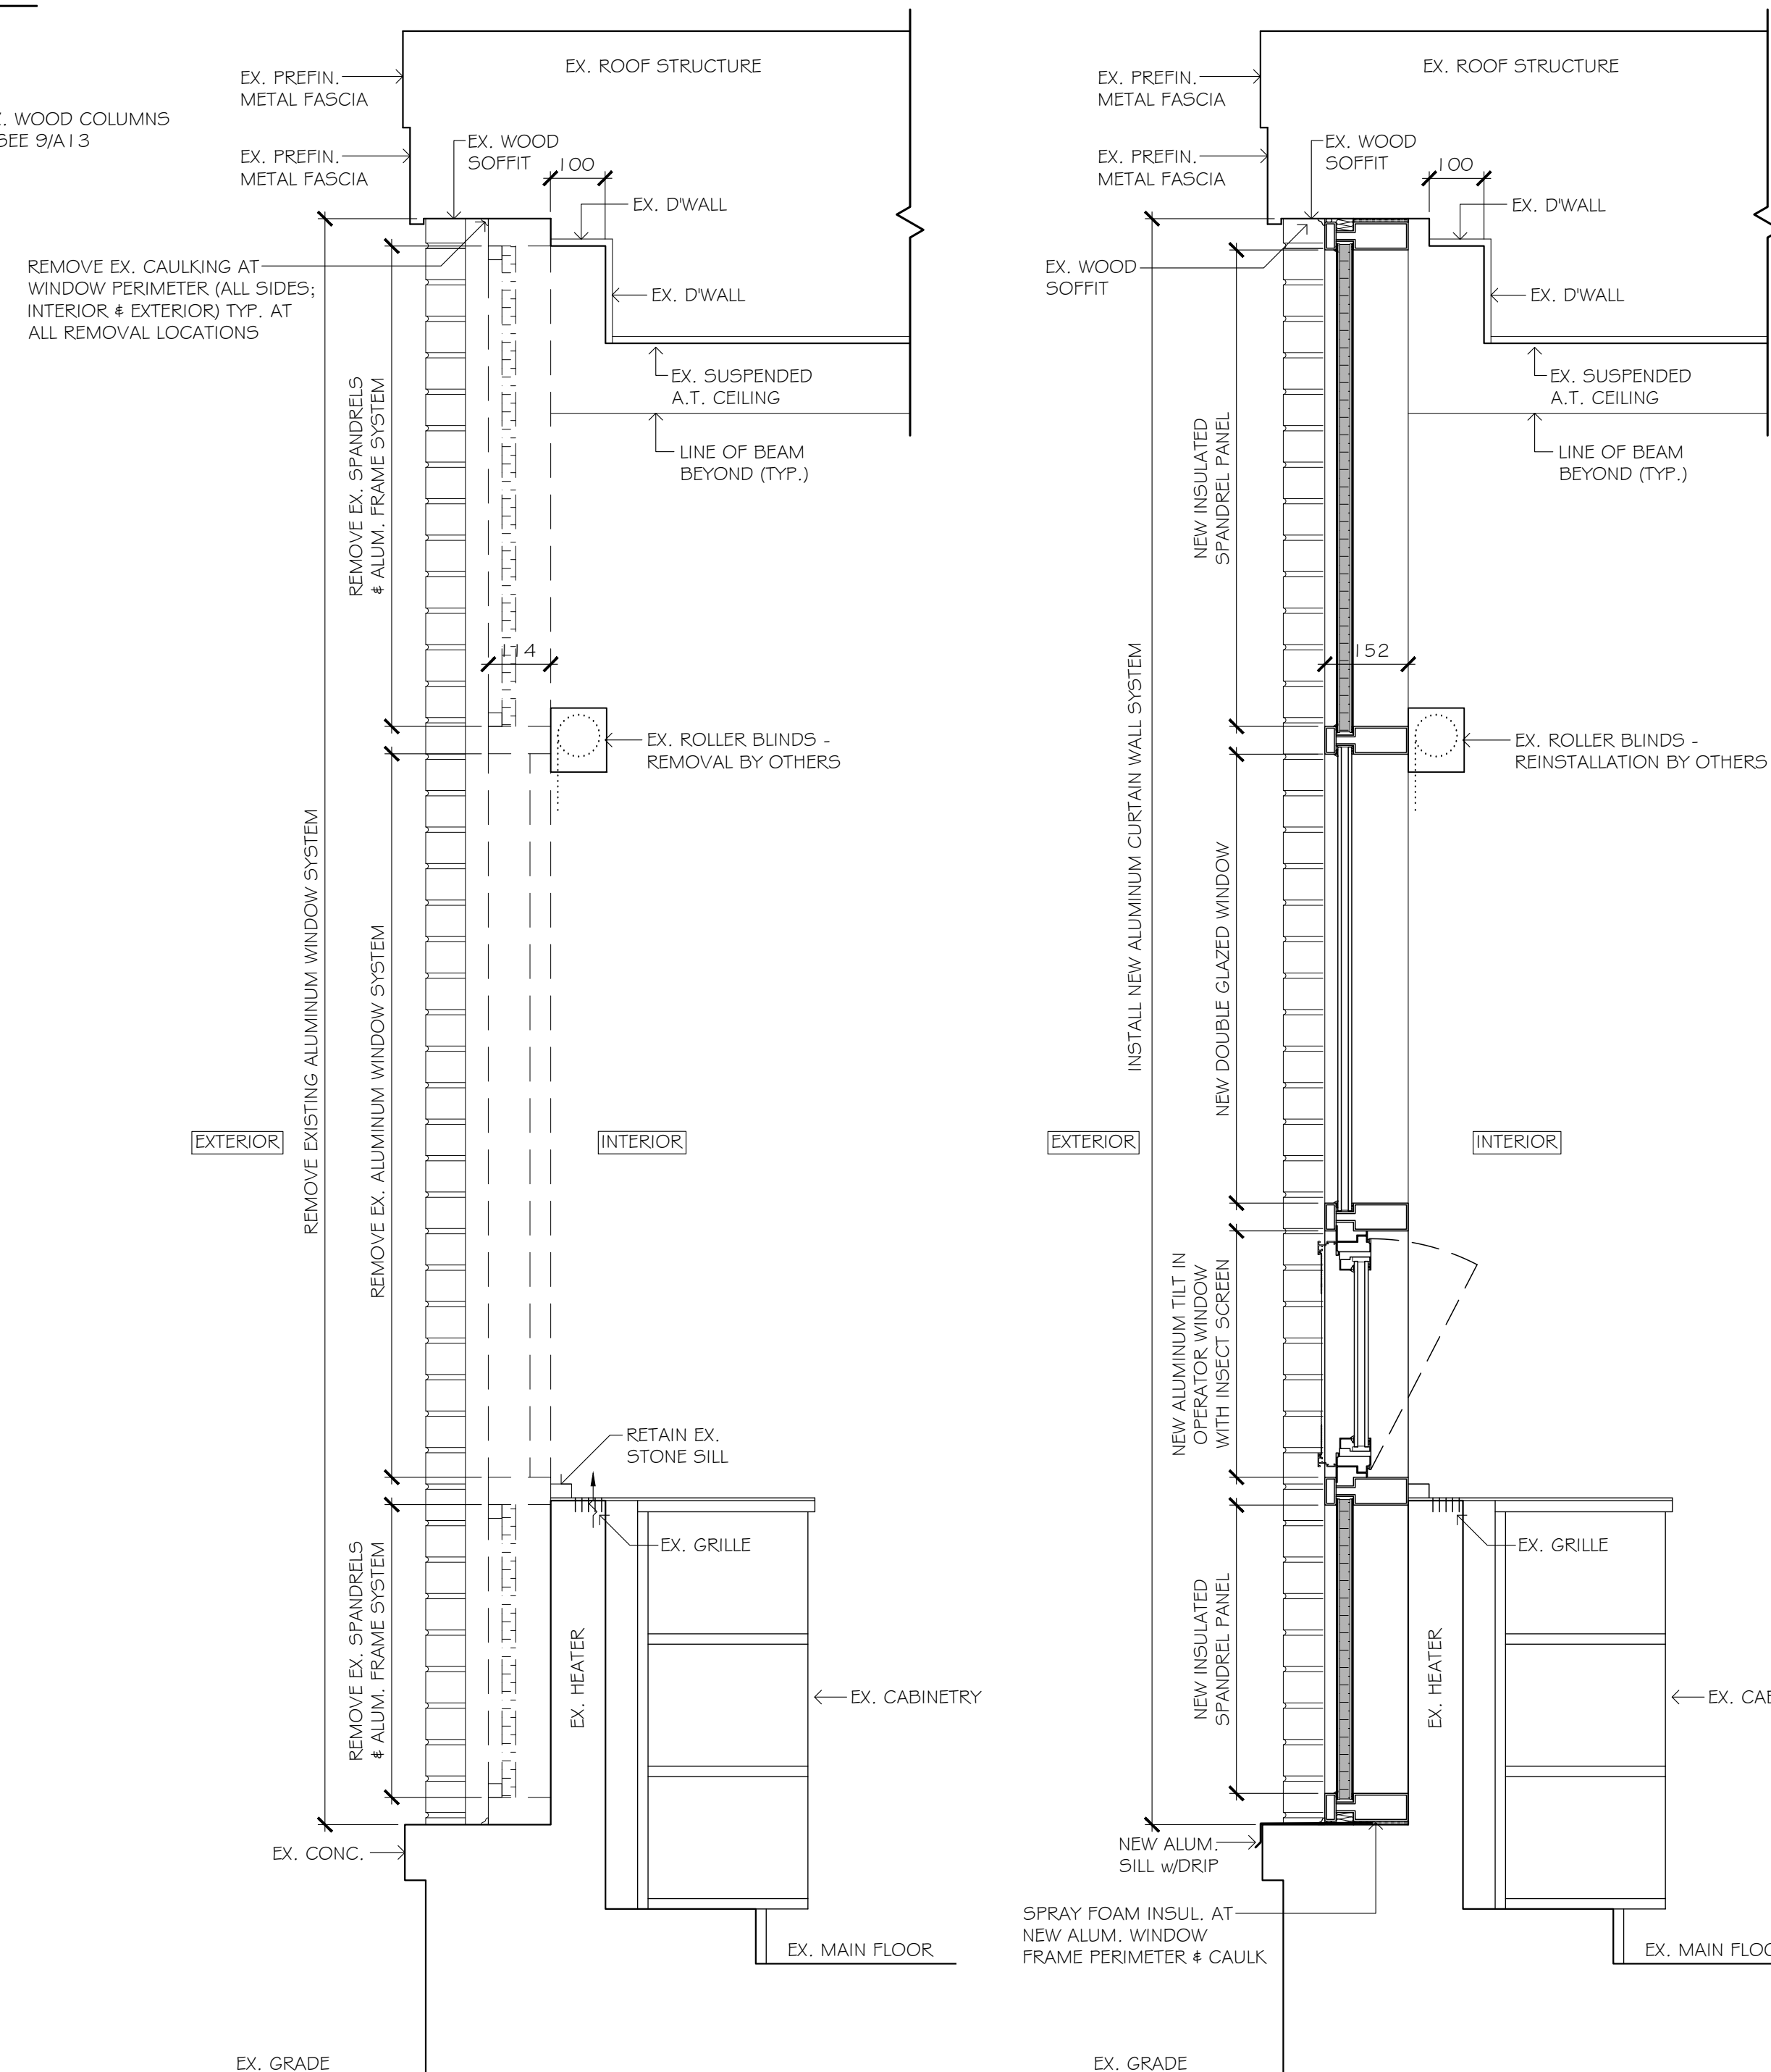


5 WINDOW SECTION - DEMOLITION  
SCALE: 1:10

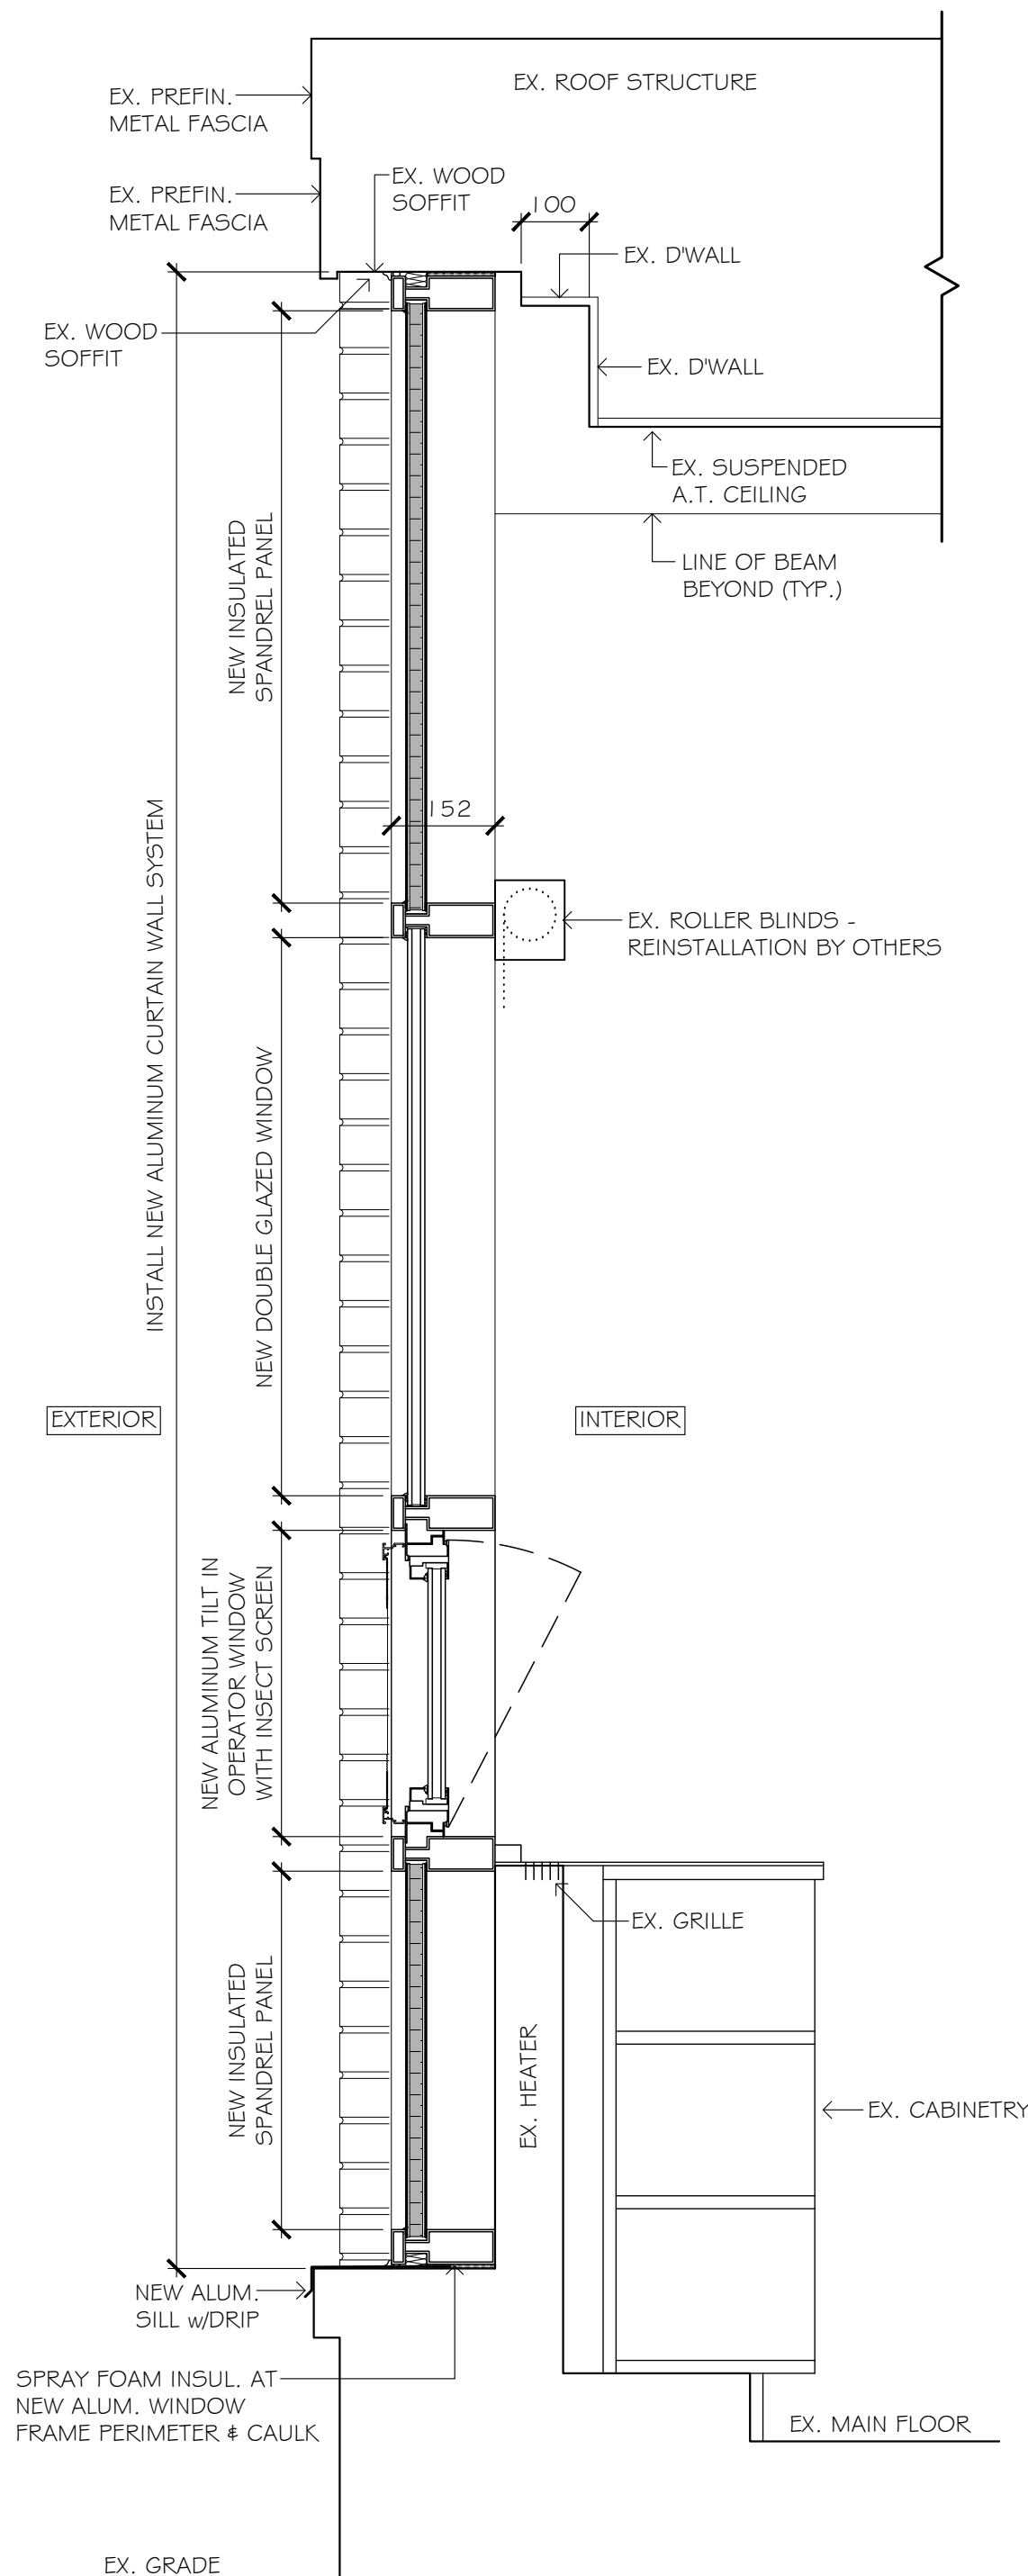


6 WINDOW SECTION - NEW WORK  
SCALE: 1:10

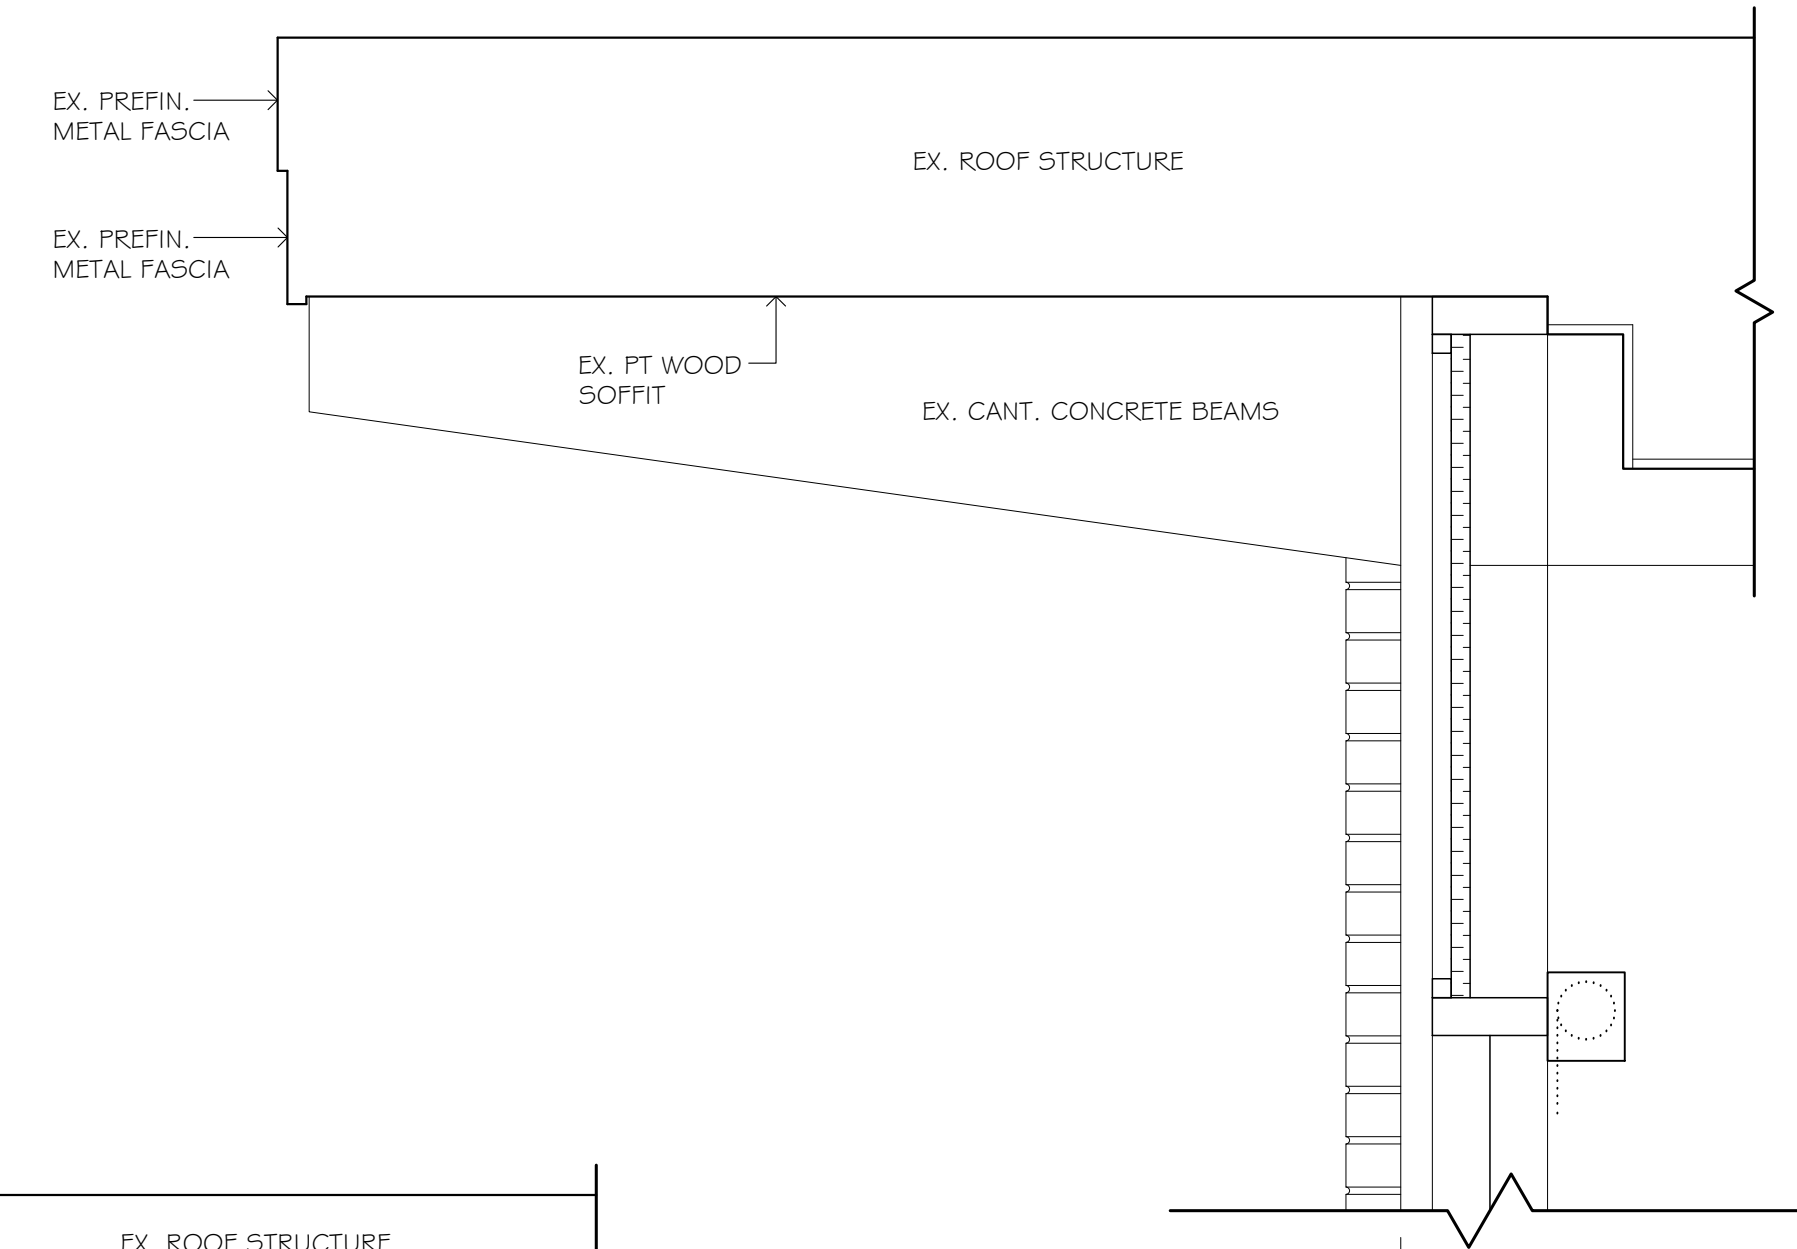

7 EX. WINDOW SECTION @ ROOF OVERHANG  
SCALE: 1:10

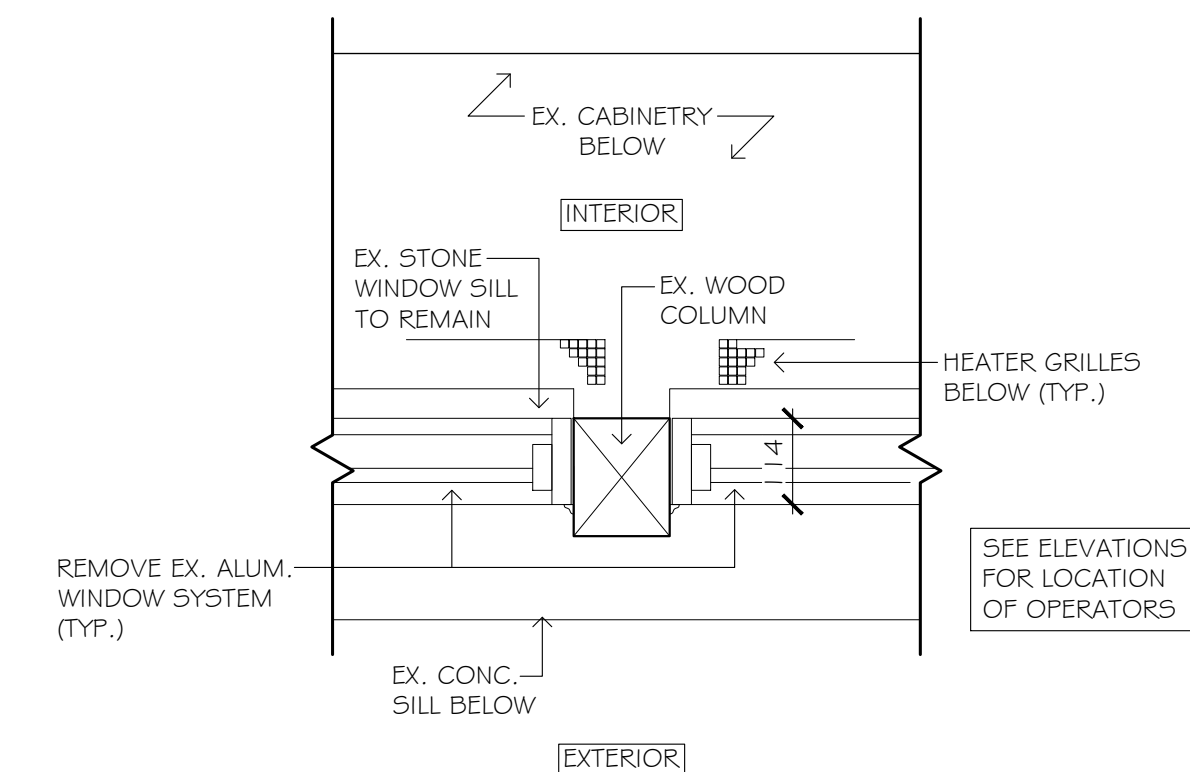

8 TYP. COLUMN PLAN SECTION - DEMOLITION  
SCALE: 1:10

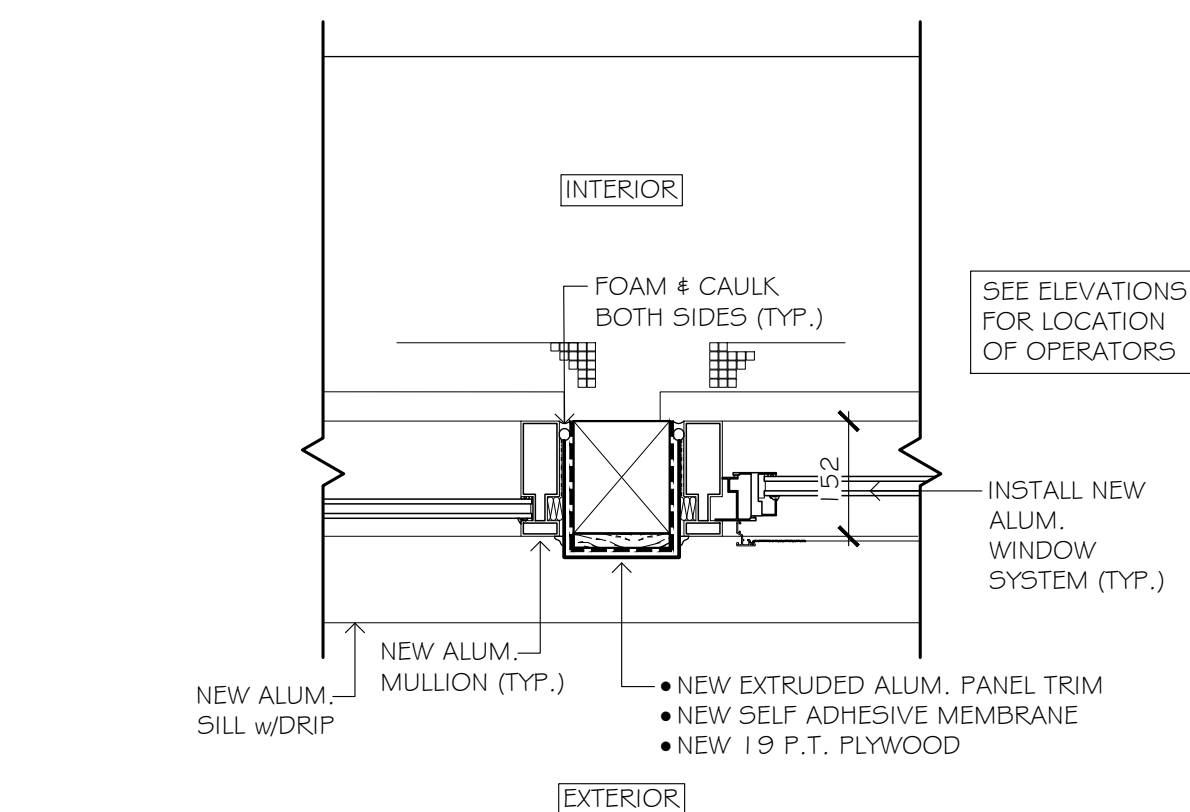

9 TYP. COLUMN PLAN SECTION - NEW WORK  
SCALE: 1:10