




DDSB EASTDALE CVI - FIRE PROTECTION UPGRADES

265 HARMONY ROAD NORTH, OSHAWA, ONTARIO


ISSUED FOR TENDER AND PERMIT
CONTRACT NO. Q25-25

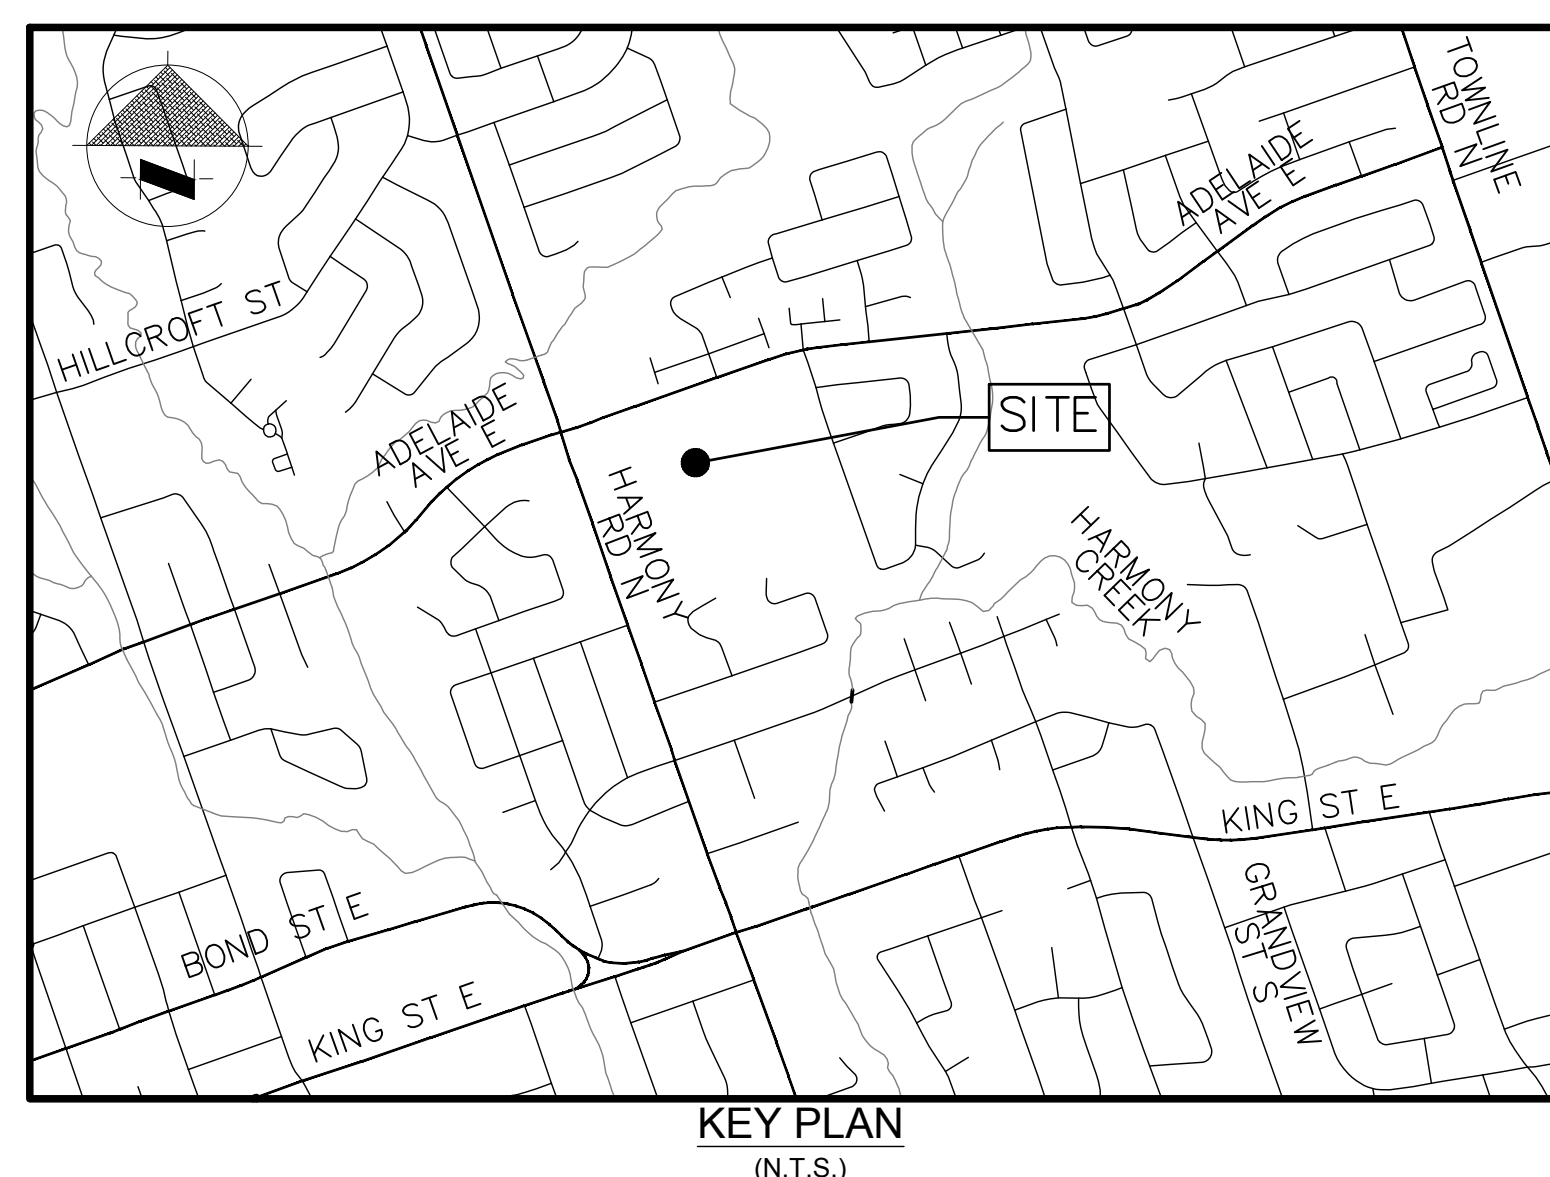





DRAWING INDEX	
SHEET No.	TITLE
	COVER PAGE
C101	EXISTING CONDITIONS AND REMOVALS PLAN
C102	SITE GRADING PLAN
C103	SITE PLAN
C500	DETAIL DRAWINGS



2nd Floor - 415 Baseline Road West, Bowmanville, ON L1C 5M2
Phone: 905-697-4464
www.ciwa.ca

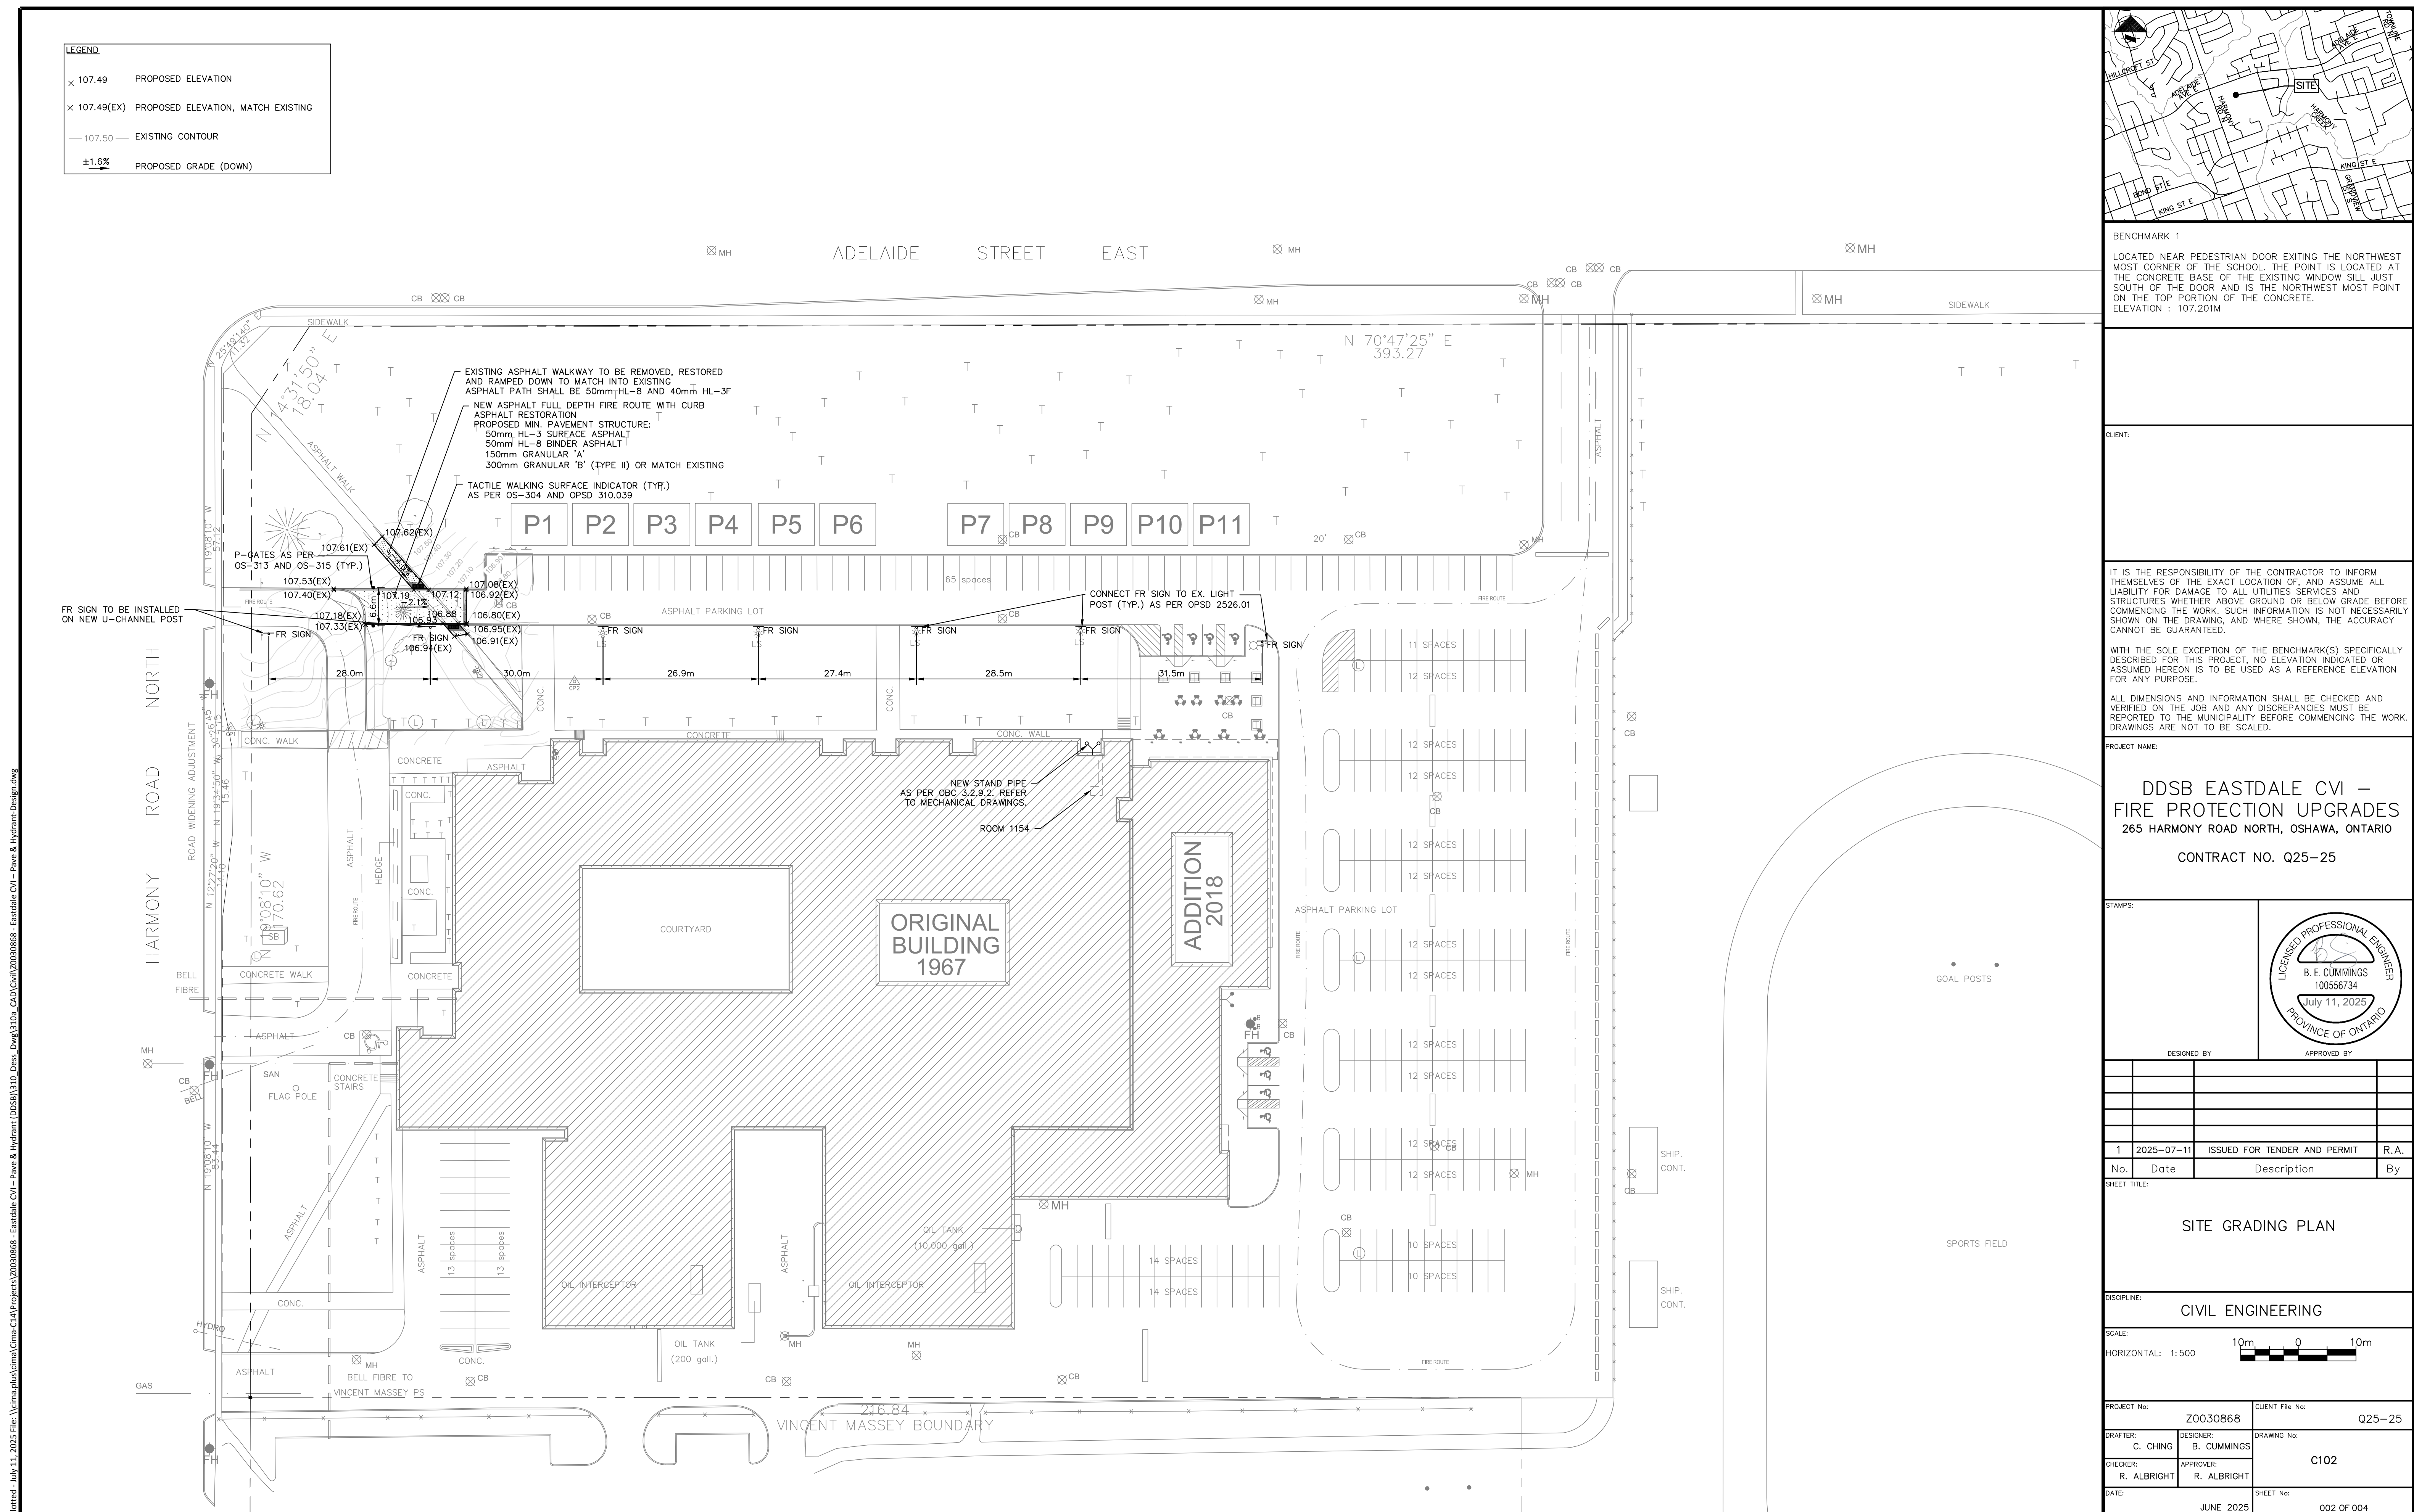



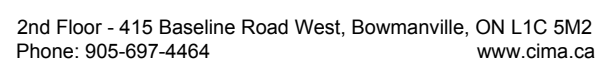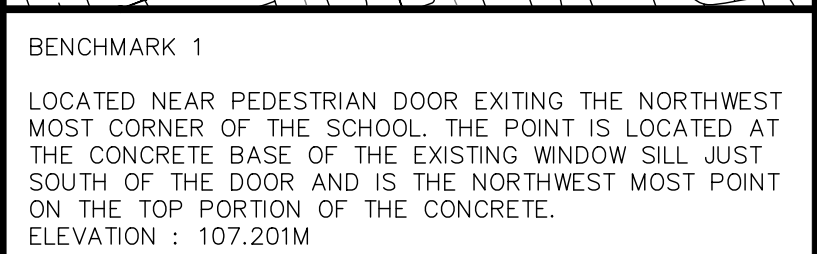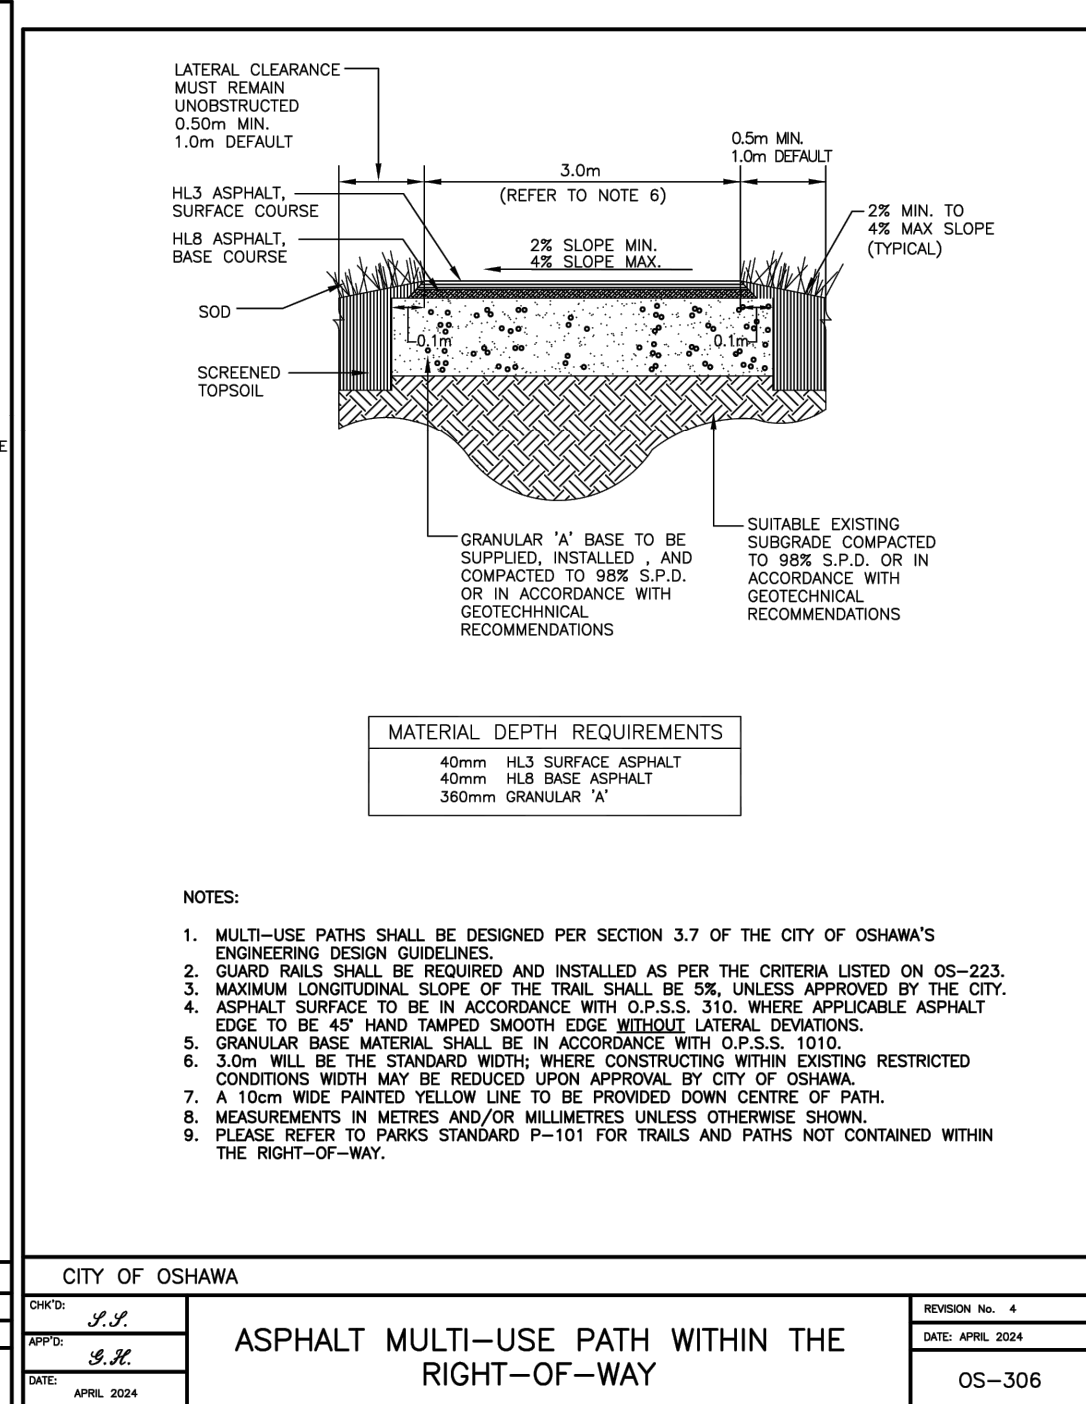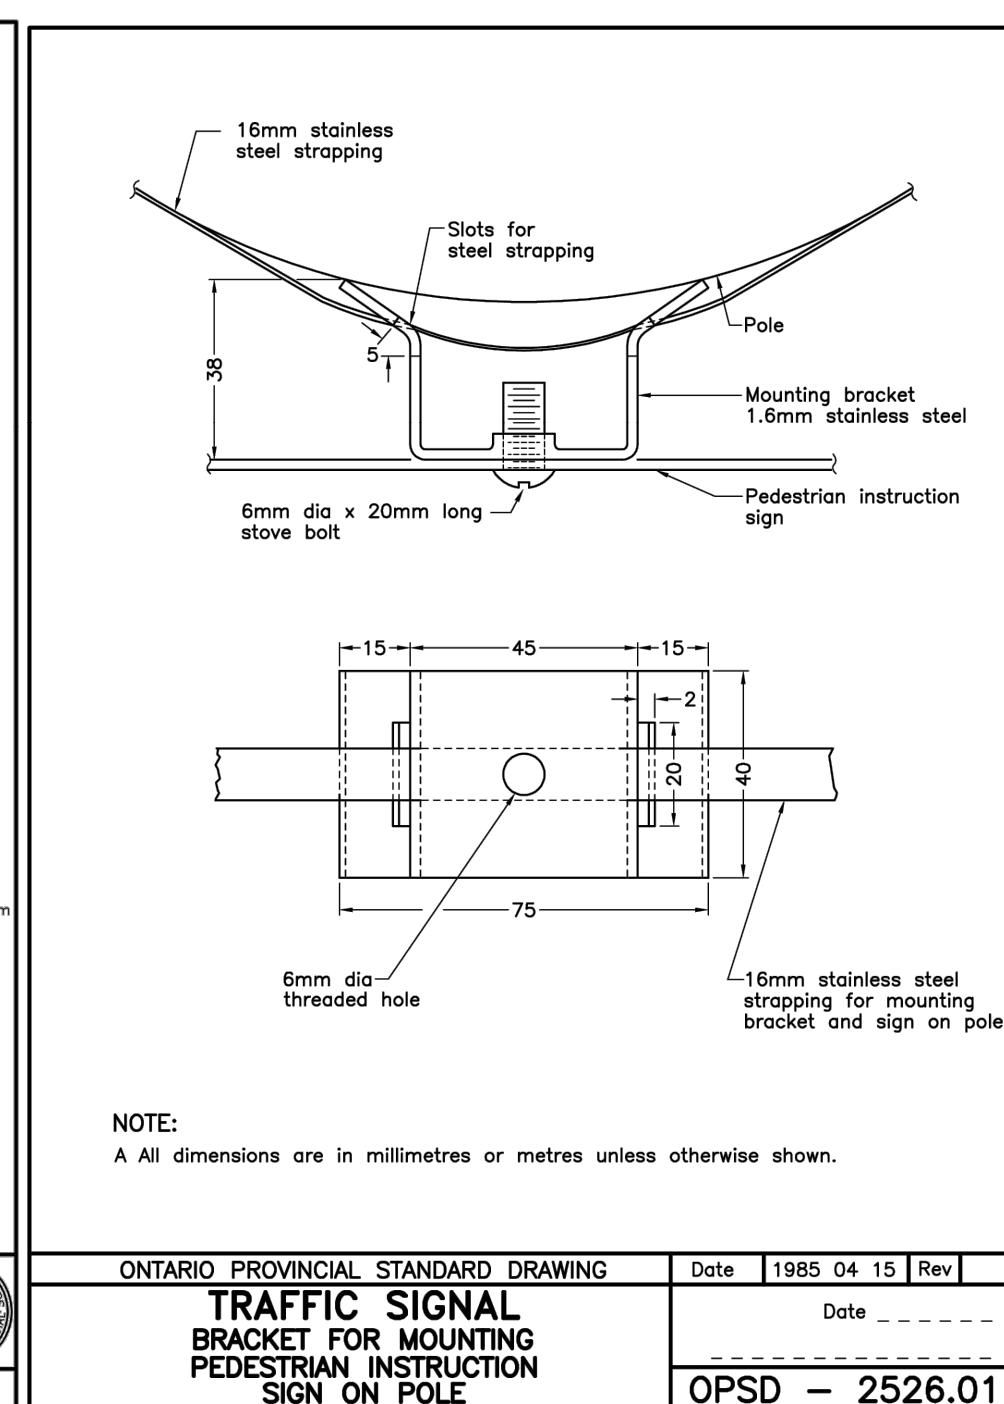

WITH THE SOLE EXCEPTION OF THE BENCHMARK(S) SPECIFICALLY DESCRIBED FOR THIS PROJECT, NO ELEVATION INDICATED OR ASSUMED HEREON IS TO BE USED AS A REFERENCE ELEVATION FOR ANY PURPOSE.

PROJECT NAME:

DDSB EASTDALE CVI –
FIRE PROTECTION UPGRADES
265 HARMONY ROAD NORTH, OSHAWA, ONTARIO
CONTRACT NO. Q25-25

--	--

DESIGNED BY		APPROVED BY	
1	2025-07-11	ISSUED FOR TENDER AND PERMIT	R.A.
No.	Date	Description	By

DISCIPLINE: CIVIL ENGINEERING

PROJECT No:	Z0030868	CLIENT File No:	Q25-25
-------------	----------	-----------------	--------

PROJECT No:		CLIENT File No:	
Z0030868		Q25-25	
DRAFTER:	DESIGNER:	DRAWING No:	
C. CHING	B. CUMMINGS		
CHECKER:	APPROVER:		
R. ALBRIGHT	R. ALBRIGHT	C500	
DATE:		SHEET No:	
JUNE 2025		004 OF 004	

