

THE REGIONAL MUNICIPALITY OF DURHAM WORKS DEPARTMENT

LAKWOODS ELCC
353 CHALEUR AVE, OSHAWA
WASHROOM RENOVATION



DRAWING LIST:


A-001	KEY PLAN AND LEGEND & NOTES
A-002	CHILDREN'S WASHROOM PLAN
A-003	ARGO RM ELEVATION & SECTION
A-004	MAPLE LEAF RM ELEVATION & SECTION
A-005	BLUE JAY RM ELEVATION & SECTION
A-006	STAFF WASHROOM #1 ELEVATION & SECTION
A-007	STAFF WASHROOM #2 ELEVATION & SECTION

DATE:


27MAR18
27MAR18
27MAR18
27MAR18
27MAR18
27MAR18
27MAR18

ISSUED FOR BUDGET ESTIMATE


DATE: March 27, 2018

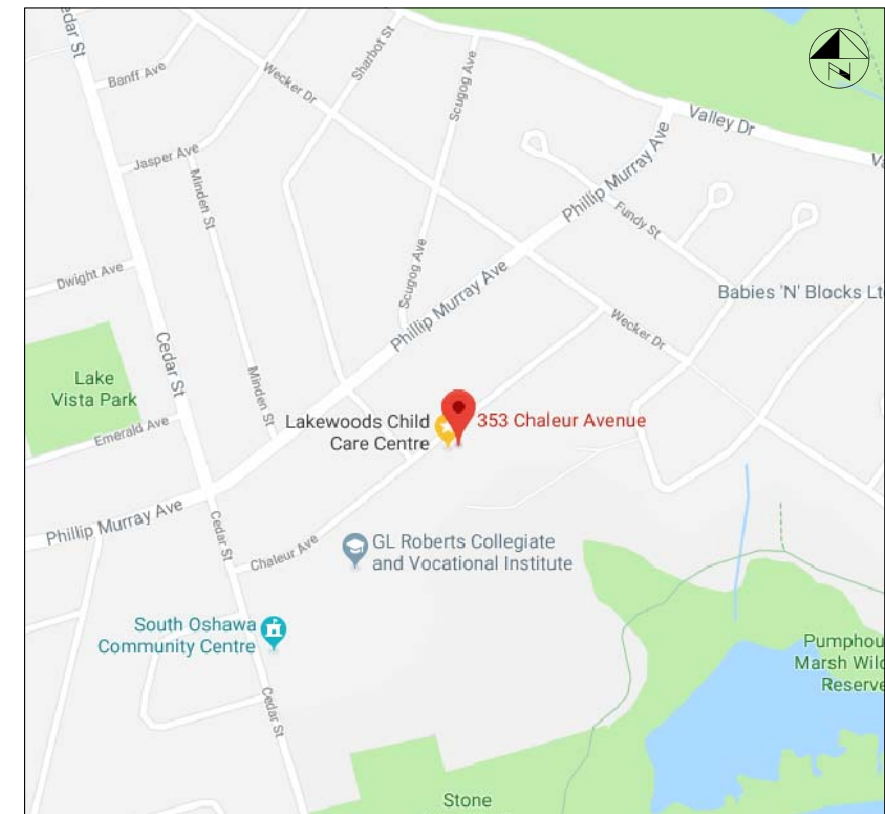

KEY PLAN
NTS

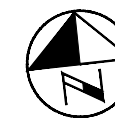

PLEASE NOTE
ALL MEASUREMENTS ARE APPROXIMATE ONLY AND ARE TO BE VERIFIED
BY THE CONTRACTOR ON SITE. REGION ASSUMES NO RESPONSIBILITY
FOR THE ACCURACY OF THE LOCATION OF EXISTING SERVICES AS
INDICATED ON THIS DRAWING.

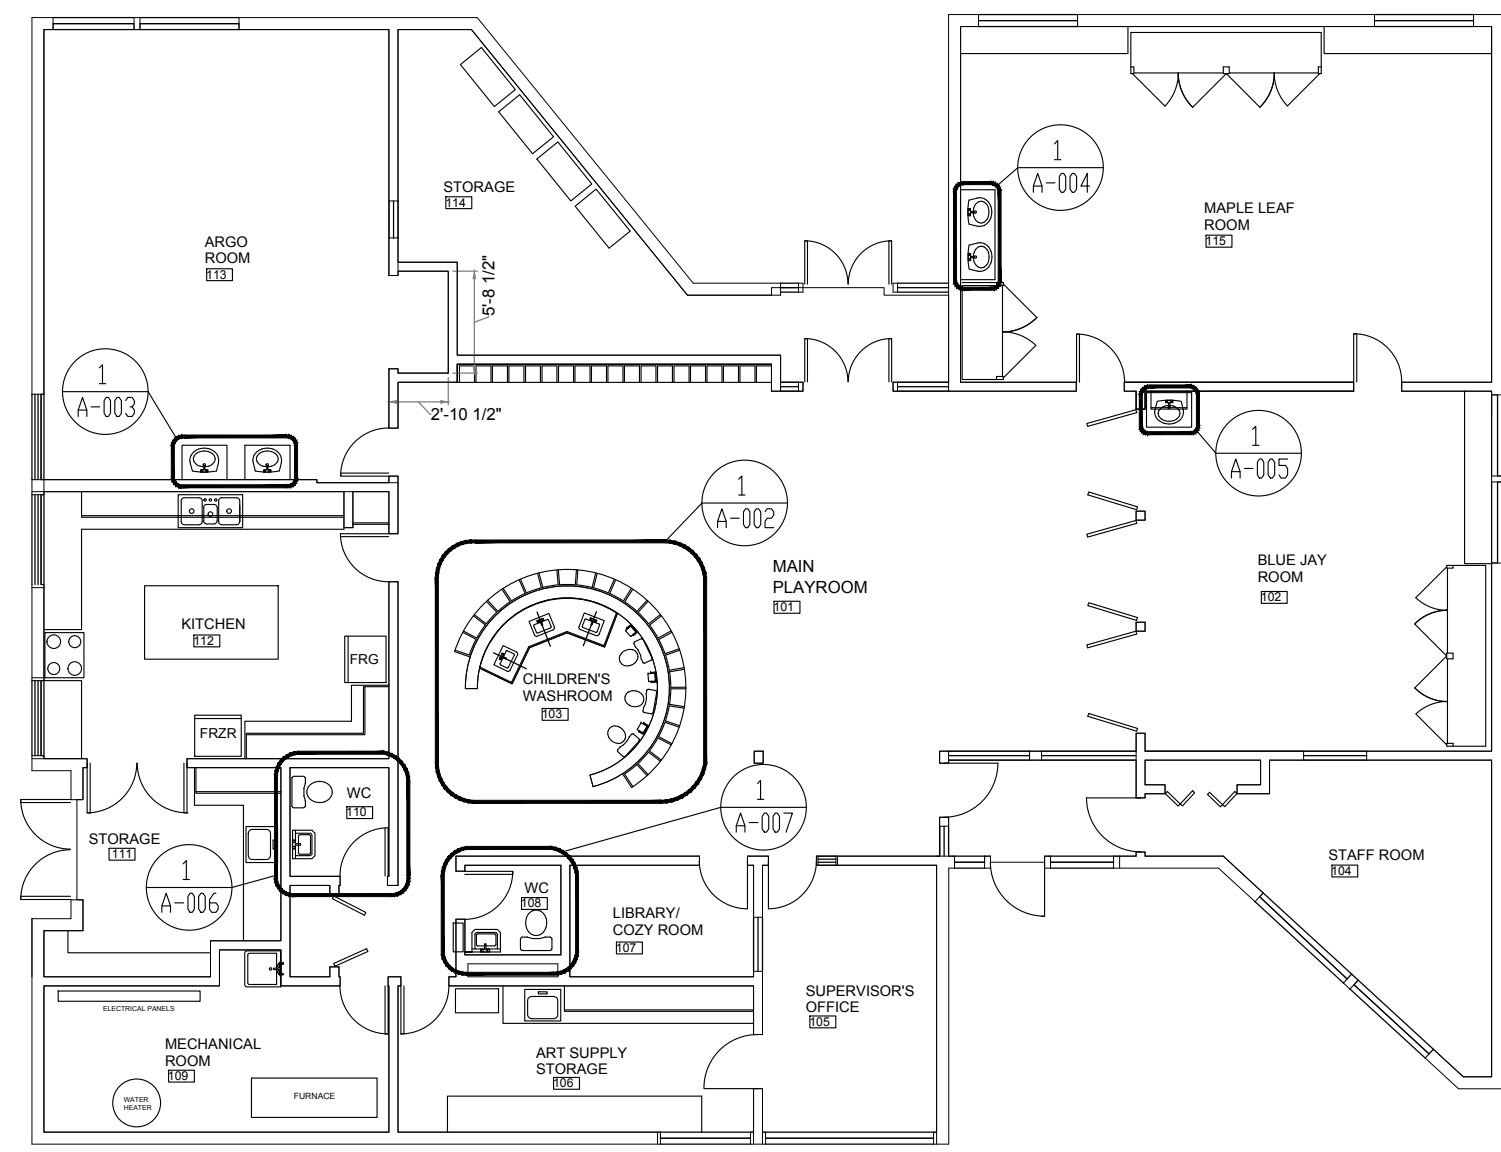

MILLWORK HARDWARE LEGEND

SYMBOL	DESCRIPTION
(HDW-1)	HANDLE PULL
(HDW-2)	HINGES
(HDW-3)	SHELF SUPPORT

MILLWORK FINISHES LEGEND

SYMBOL	DESCRIPTION
(PL-1)	P-LAM FINISH #1 CABINET
(PL-2)	P-LAM FINISH #2 COUNTER
(ML-1)	MELAMINE FINISH (INTERIOR MILLWORK SURFACES)


KEY PLAN

CONSULTANT REVISIONS			
NO.	DATE	NAME	REVISIONS

PRIME CONSULTANT	
SUB-CONSULTANT	


DESIGN BY: -	SCALE N.T.S.
DRAWN BY: JC	DATE: 2018-03-27
CHECKED BY: AM	CONSULTANT PROJECT NO. -
APPROVED BY: -	

CONTRACT REVISIONS			
NO.	DATE	NAME	REVISIONS


THE REGIONAL MUNICIPALITY OF DURHAM
 WORKS DEPARTMENT
 DESIGN, CONSTRUCTION & ASSET MANAGEMENT

**KEY PLAN AND LEGEND
WASHROOM RENOVATION
LAKEWOODS ELCC
353 CHALEUR AVE, OSHAWA**

PROPERTY NO. CC-O-004	FACILITY CODE 00603FAC
CONTRACT NO. Q-303-16-A-005	DRAWING NO. A-001
	SHEET NO. 1 OF 7

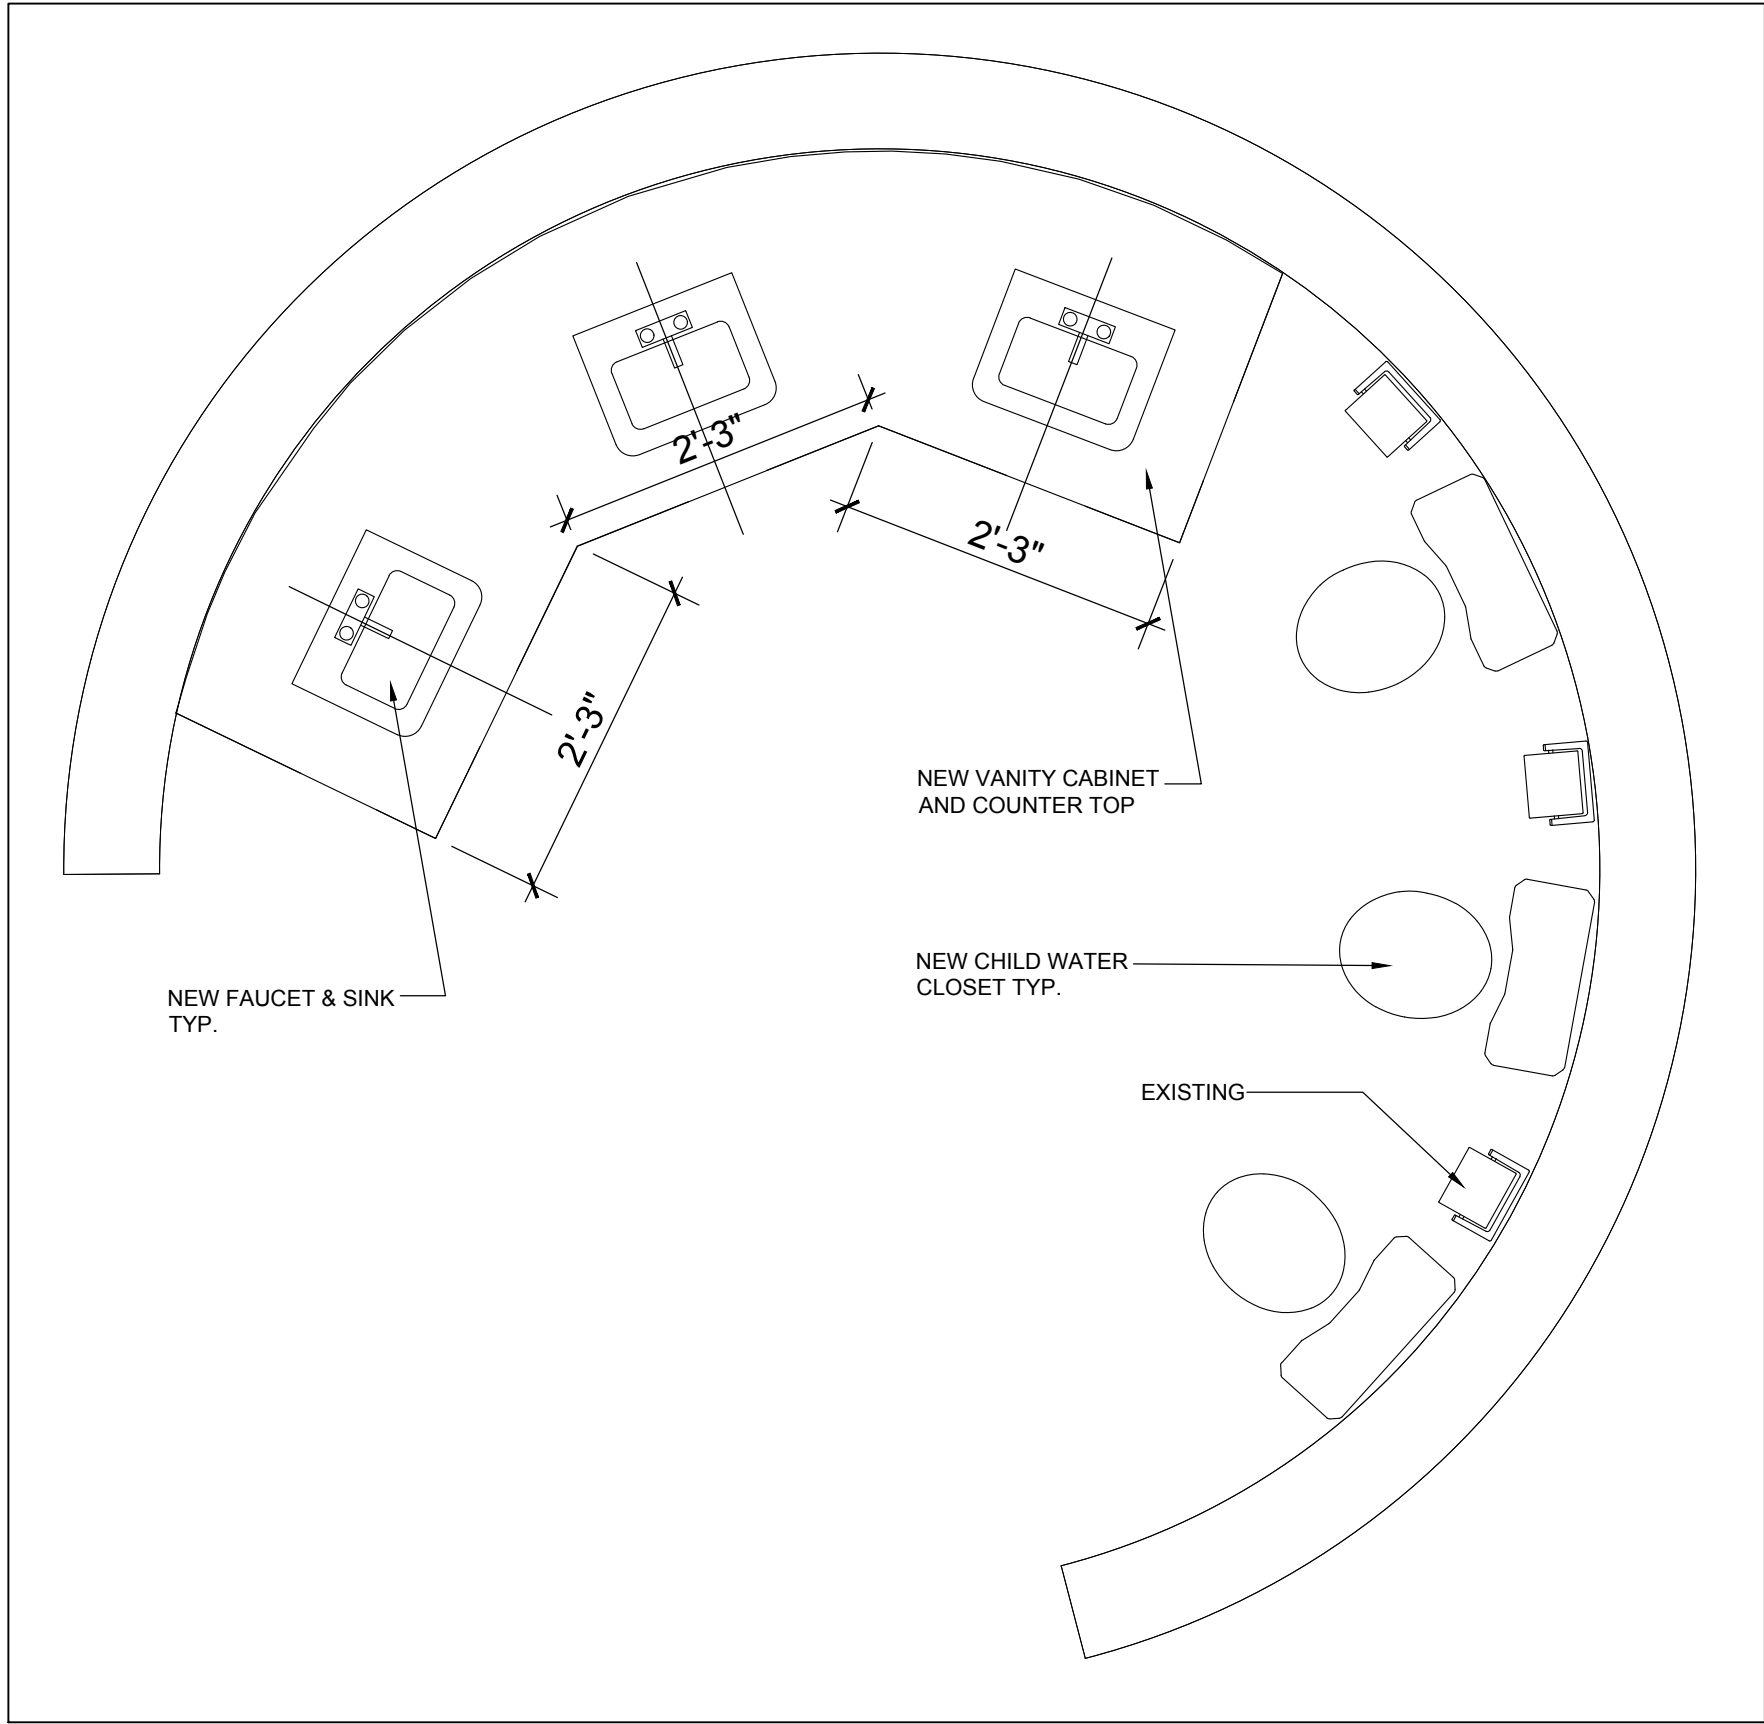

1 PLAN: CHILDREN'S WASHROOM
A-002 SCALE: 3/4" = 1'-0"

PLEASE NOTE
ALL MEASUREMENTS ARE APPROXIMATE ONLY AND ARE TO BE VERIFIED
BY THE CONTRACTOR ON SITE. REGION ASSUMES NO RESPONSIBILITY
FOR THE ACCURACY OF THE LOCATION OF EXISTING SERVICES AS
INDICATED ON THIS DRAWING.

KEY PLAN

CONSULTANT REVISIONS			
NO.	DATE	NAME	REVISIONS

PRIME CONSULTANT

SUB-CONSULTANT

DESIGN BY: -	SCALE AS NOTED
DRAWN BY: JC	DATE: 2018-03-27
CHECKED BY: AM	CONSULTANT PROJECT NO. -
APPROVED BY: -	


CONTRACT REVISIONS			
NO.	DATE	NAME	REVISIONS

THE REGIONAL MUNICIPALITY
OF DURHAM
WORKS DEPARTMENT
DESIGN, CONSTRUCTION & ASSET MANAGEMENT


CHILDREN'S WASHROOM PLAN
WASHROOM RENOVATION
LAKEWOODS ELCC
353 CHALEUR AVE, OSHAWA

PROPERTY NO. CC-O-004	FACILITY CODE 00603FAC
CONTRACT NO. Q-303-16-A-005	DRAWING NO. A-002
	SHEET NO. 2 OF 7


PLEASE NOTE
ALL MEASUREMENTS ARE APPROXIMATE ONLY AND ARE TO BE VERIFIED
BY THE CONTRACTOR ON SITE. REGION ASSUMES NO RESPONSIBILITY
FOR THE ACCURACY OF THE LOCATION OF EXISTING SERVICES AS
INDICATED ON THIS DRAWING.

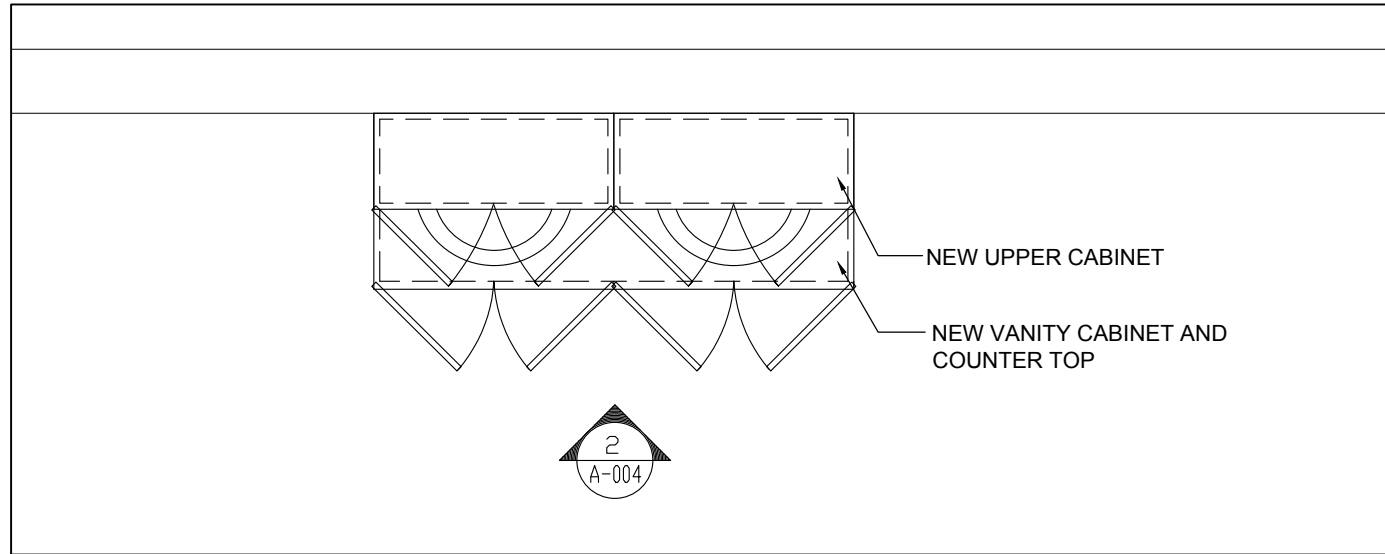

1 PLAN: MAPLE LEAF ROOM VANITY
SCALE: 1/2" = 1'-0"

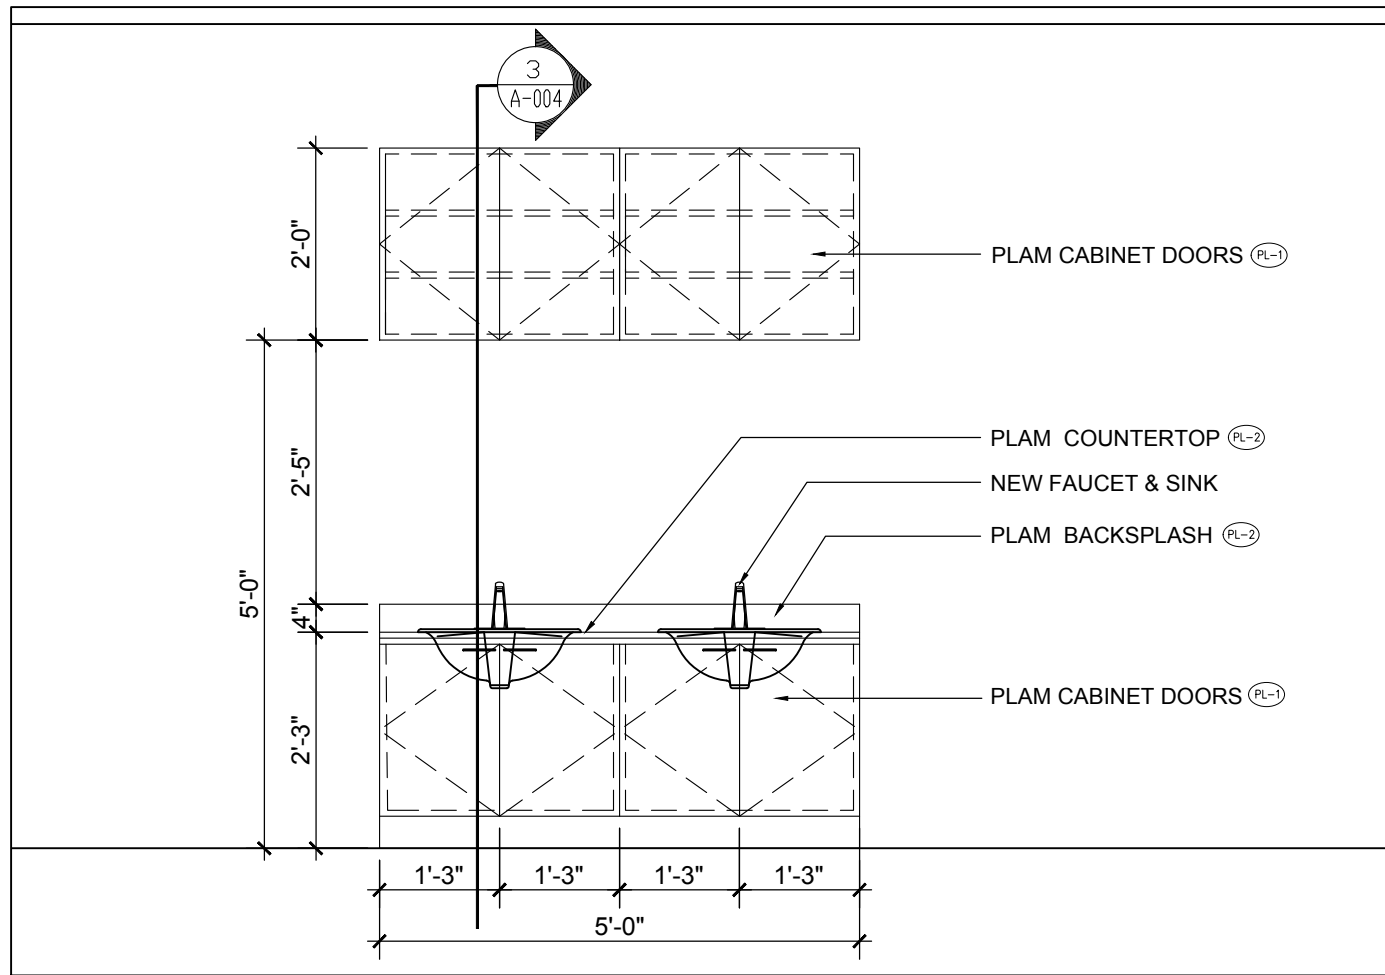

2 ELEVATION: MAPLE LEAF ROOM VANITY
SCALE: 1/2" = 1'-0"

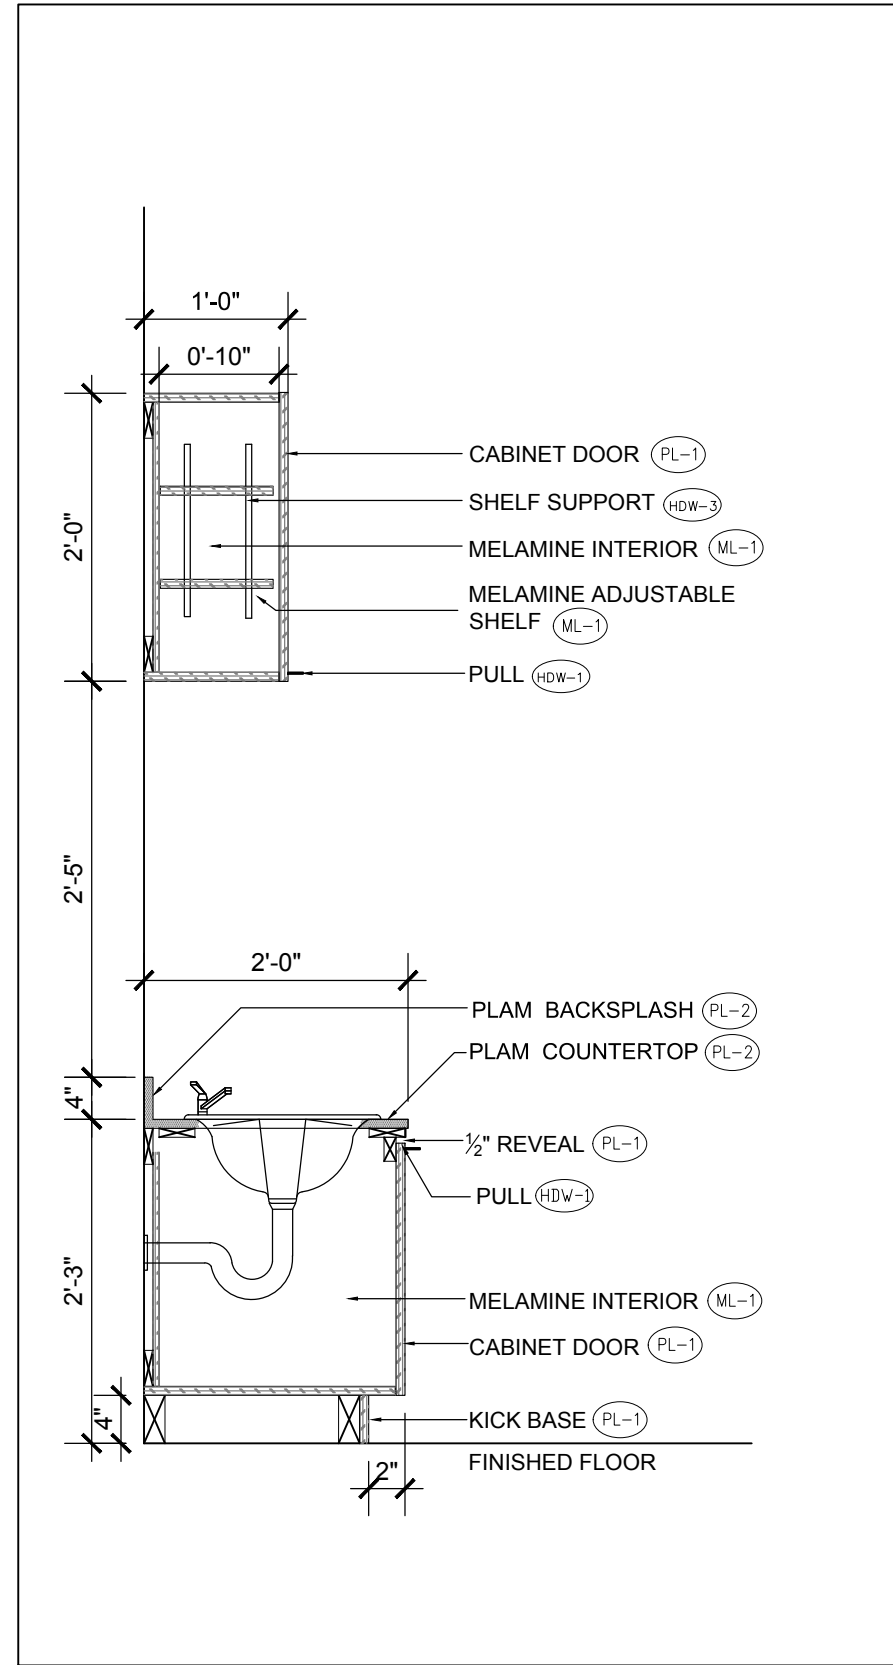

3 SECTION: MAPLE LEAF ROOM VANITY
SCALE: 3/4" = 1'-0"


KEY PLAN

CONSULTANT REVISIONS			
NO.	DATE	NAME	REVISIONS

PRIME CONSULTANT			
SUB-CONSULTANT			

DESIGN BY: -	SCALE AS NOTED
DRAWN BY: JC	DATE: 2018-03-27
CHECKED BY: AM	CONSULTANT PROJECT NO. -
APPROVED BY: -	


CONTRACT REVISIONS			
NO.	DATE	NAME	REVISIONS


THE REGIONAL MUNICIPALITY OF DURHAM
 WORKS DEPARTMENT
 DESIGN, CONSTRUCTION & ASSET MANAGEMENT


MAPLE LEAF RM ELEVATION & SECTION
WASHROOM RENOVATION
LAKEWOODS ELCC
353 CHALEUR AVE. OSHAWA

PROPERTY NO. CC-O-004	FACILITY CODE O0603FAC
CONTRACT NO. Q-303-16-A-005	DRAWING NO. A-004
	SHEET NO. 4 OF 7


PLEASE NOTE
ALL MEASUREMENTS ARE APPROXIMATE ONLY AND ARE TO BE VERIFIED
BY THE CONTRACTOR ON SITE. REGION ASSUMES NO RESPONSIBILITY
FOR THE ACCURACY OF THE LOCATION OF EXISTING SERVICES AS
INDICATED ON THIS DRAWING.

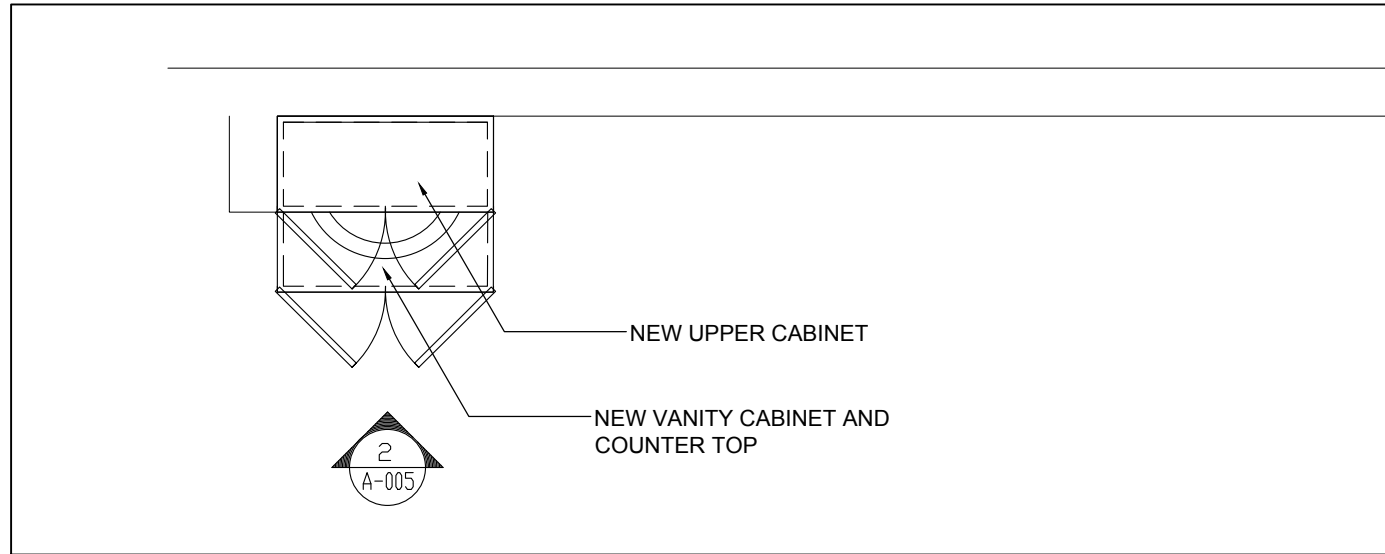

1 PLAN: BLUE JAY ROOM VANITY
SCALE: 1/2" = 1'-0"

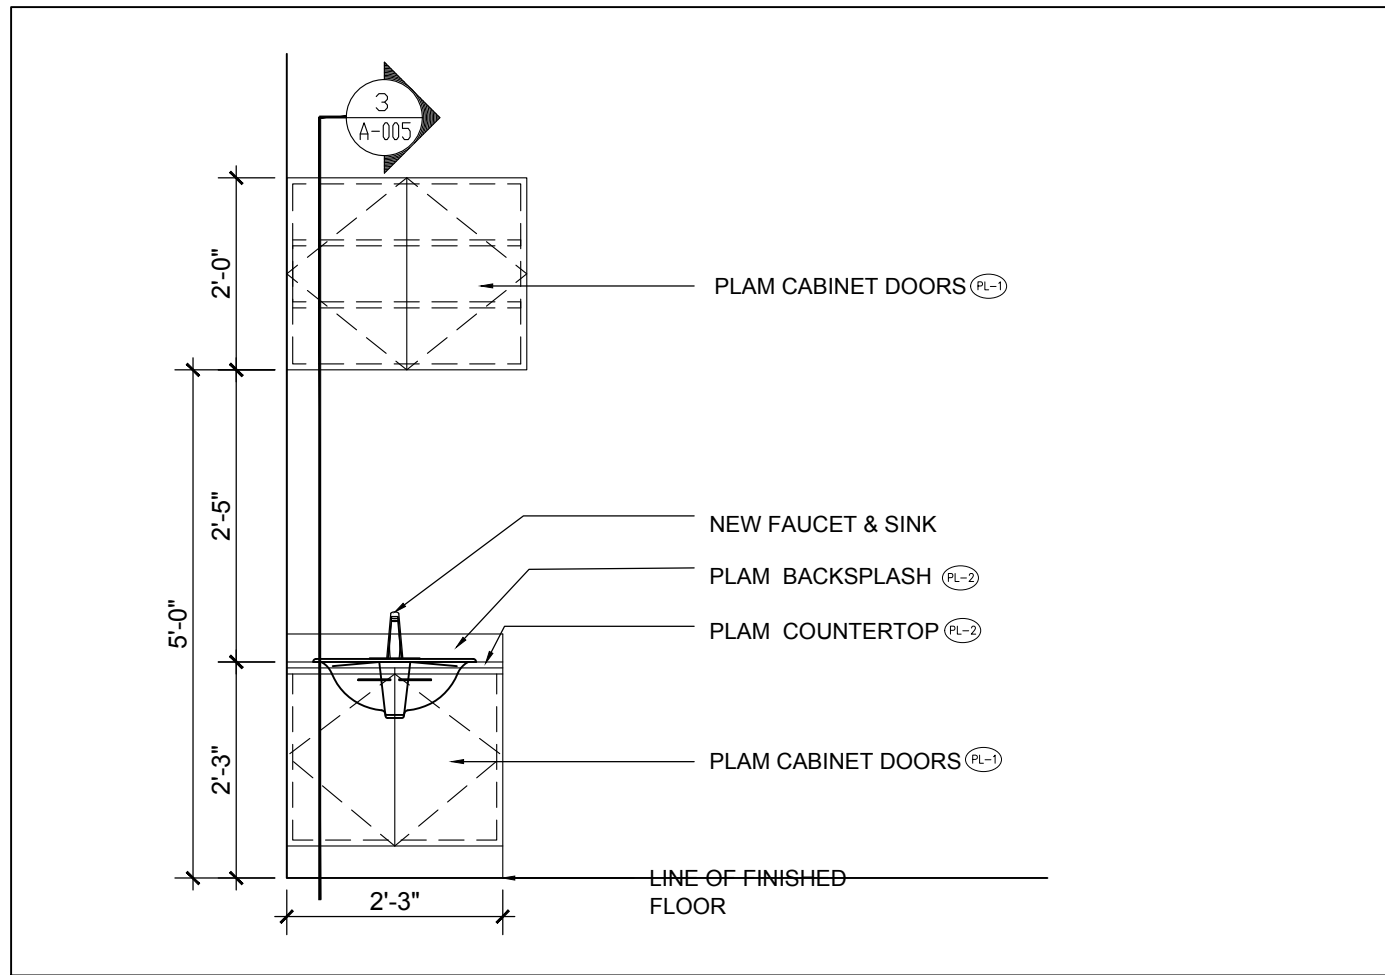

2 ELEVATION: BLUE JAY ROOM VANITY
SCALE: 1/2" = 1'-0"

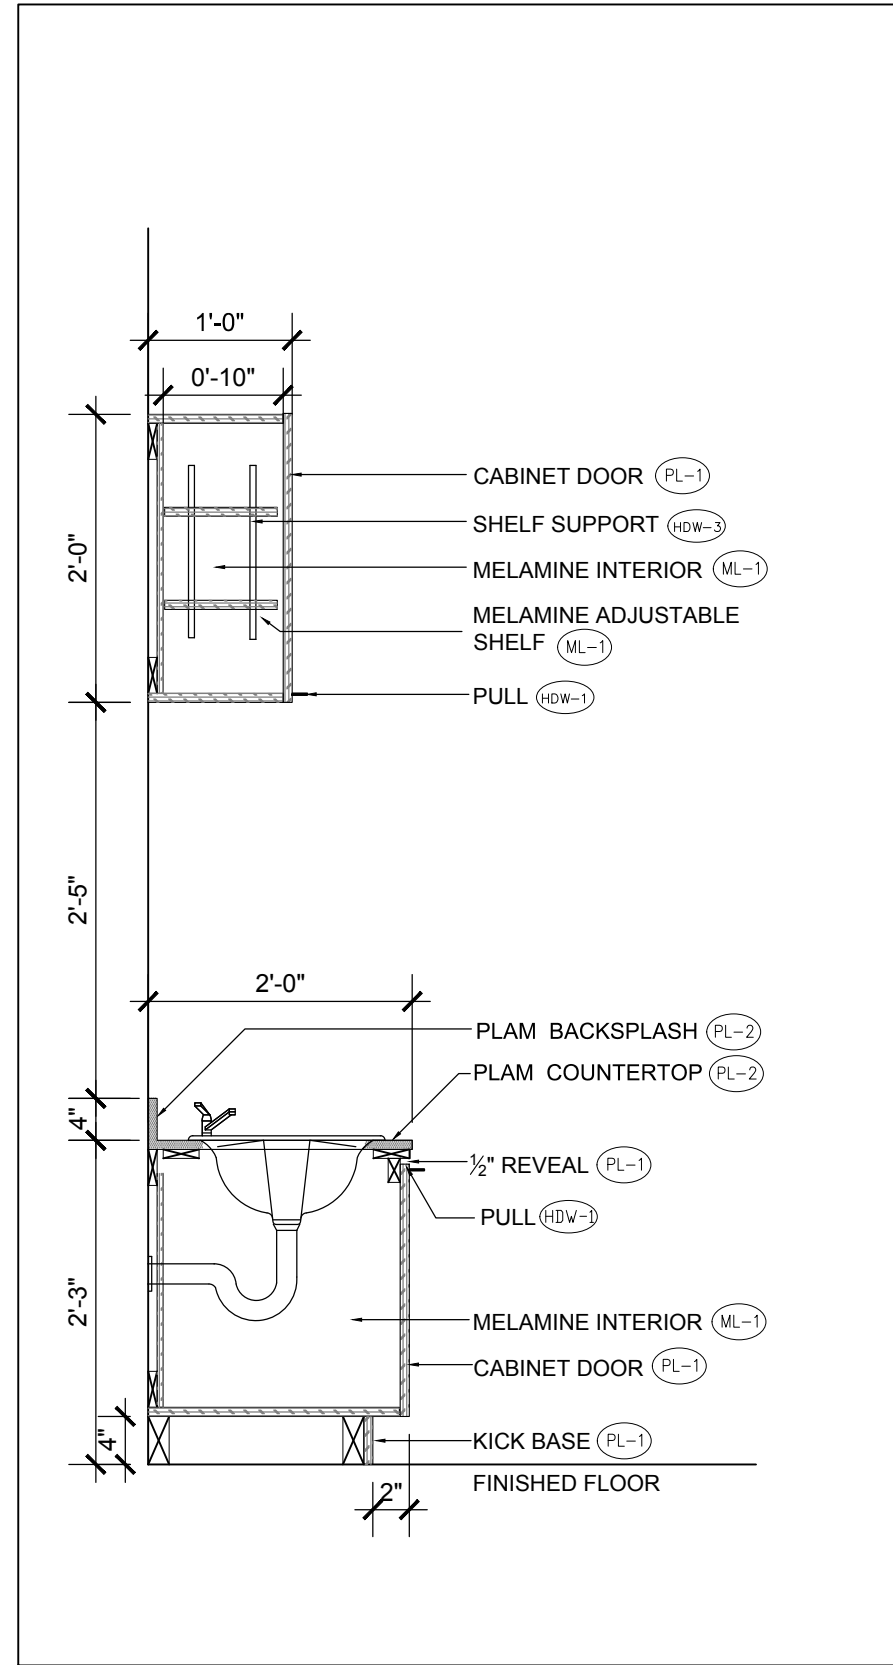

3 SECTION: BLUE JAY ROOM VANITY
SCALE: 3/4" = 1'-0"


KEY PLAN

CONSULTANT REVISIONS			
NO.	DATE	NAME	REVISIONS

PRIME CONSULTANT			
SUB-CONSULTANT			

DESIGN BY: -	SCALE AS NOTED
DRAWN BY: JC	DATE: 2018-03-27
CHECKED BY: AM	CONSULTANT PROJECT NO. -
APPROVED BY: -	

CONTRACT REVISIONS			
NO.	DATE	NAME	REVISIONS


THE REGIONAL MUNICIPALITY OF DURHAM
 WORKS DEPARTMENT
 DESIGN, CONSTRUCTION & ASSET MANAGEMENT

BLUE JAY RM ELEVATION & SECTION
WASHROOM RENOVATION
LAKEWOODS ELCC
353 CHALEUR AVE. OSHAWA

PROPERTY NO. CC-O-004	FACILITY CODE O0603FAC
CONTRACT NO. Q-303-16-A-005	DRAWING NO. A-005
	SHEET NO. 5 OF 7

