



ÉCOLE ÉLÉMENTAIRE CATHOLIQUE SAINTE JEANNE D'ARC

LOCATION MAP

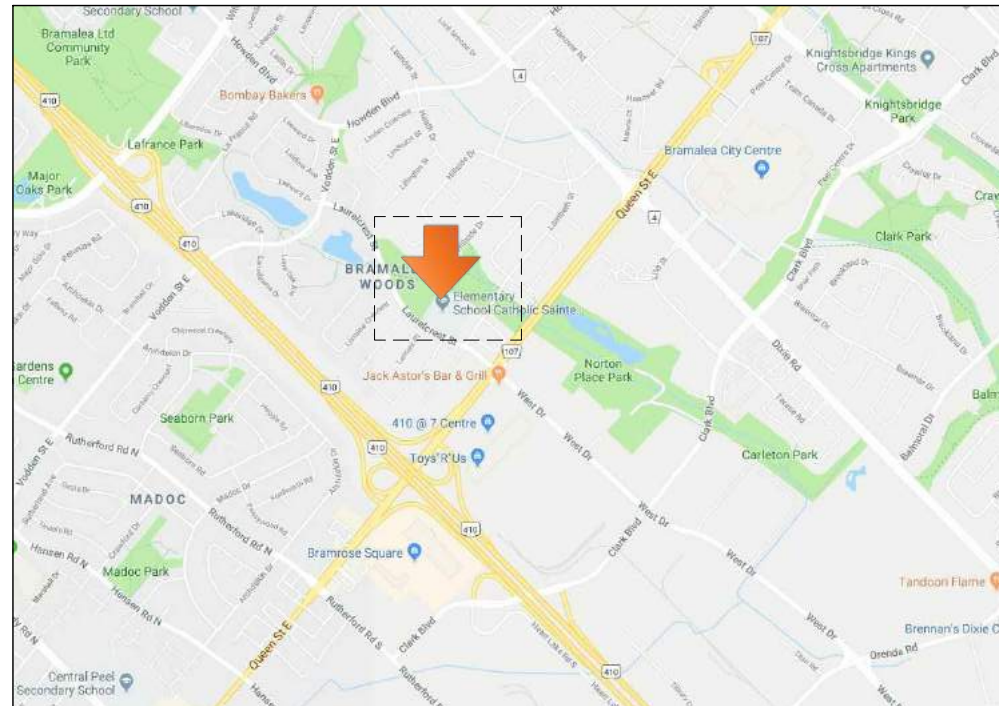

SITE PLAN

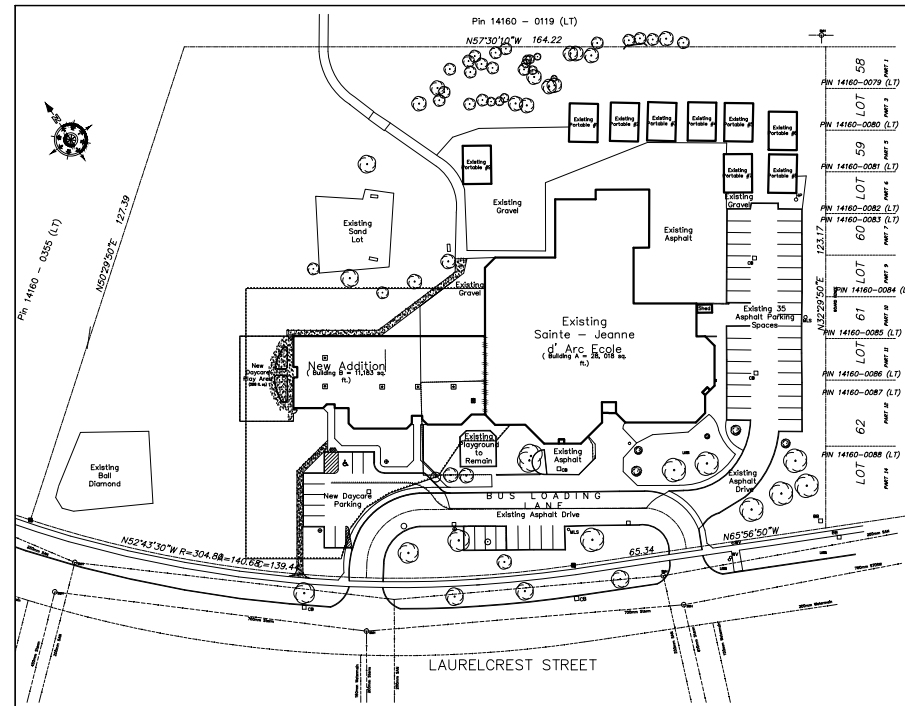

SCALE 1:1000

STREET VIEW



DRAWING LIST:

ARCHITECTURAL

- A000 TITLE SHEET
- A101 SCOPE OF WORK
- A102 DEMOLITION PLANS
- A103 SECURITY REQUIREMENT AND EXISTING CONDITIONS
- A104 PROPOSED FLOOR PLANS
- A105 EXTERIOR ELEVATIONS AND DETAILS
- A106 DOOR & FRAME TYPE SCHEDULE

CONSEIL SCOLAIRE CATHOLIQUE MONAVENIR
ÉCOLE ÉLÉMENTAIRE CATHOLIQUE SAINTE JEANNE D'ARC
EXTERIOR DOORS REPLACEMENT

25 LAURELCREST ST. BRAMPTON, ON. L6S 4C4

PRJ No. 18-002


ISSUED FOR TENDER
MAY 28, 2018

ARCHITECT

Cellucci+Pace

ARCHITECTURE | PLANNING | PROJECT MANAGEMENT


510 Rowntree Dairy Rd., Unit 3C
Woodbridge, ON Canada L4L 8H2
Tel. 416 855 2260
www.cplup.ca

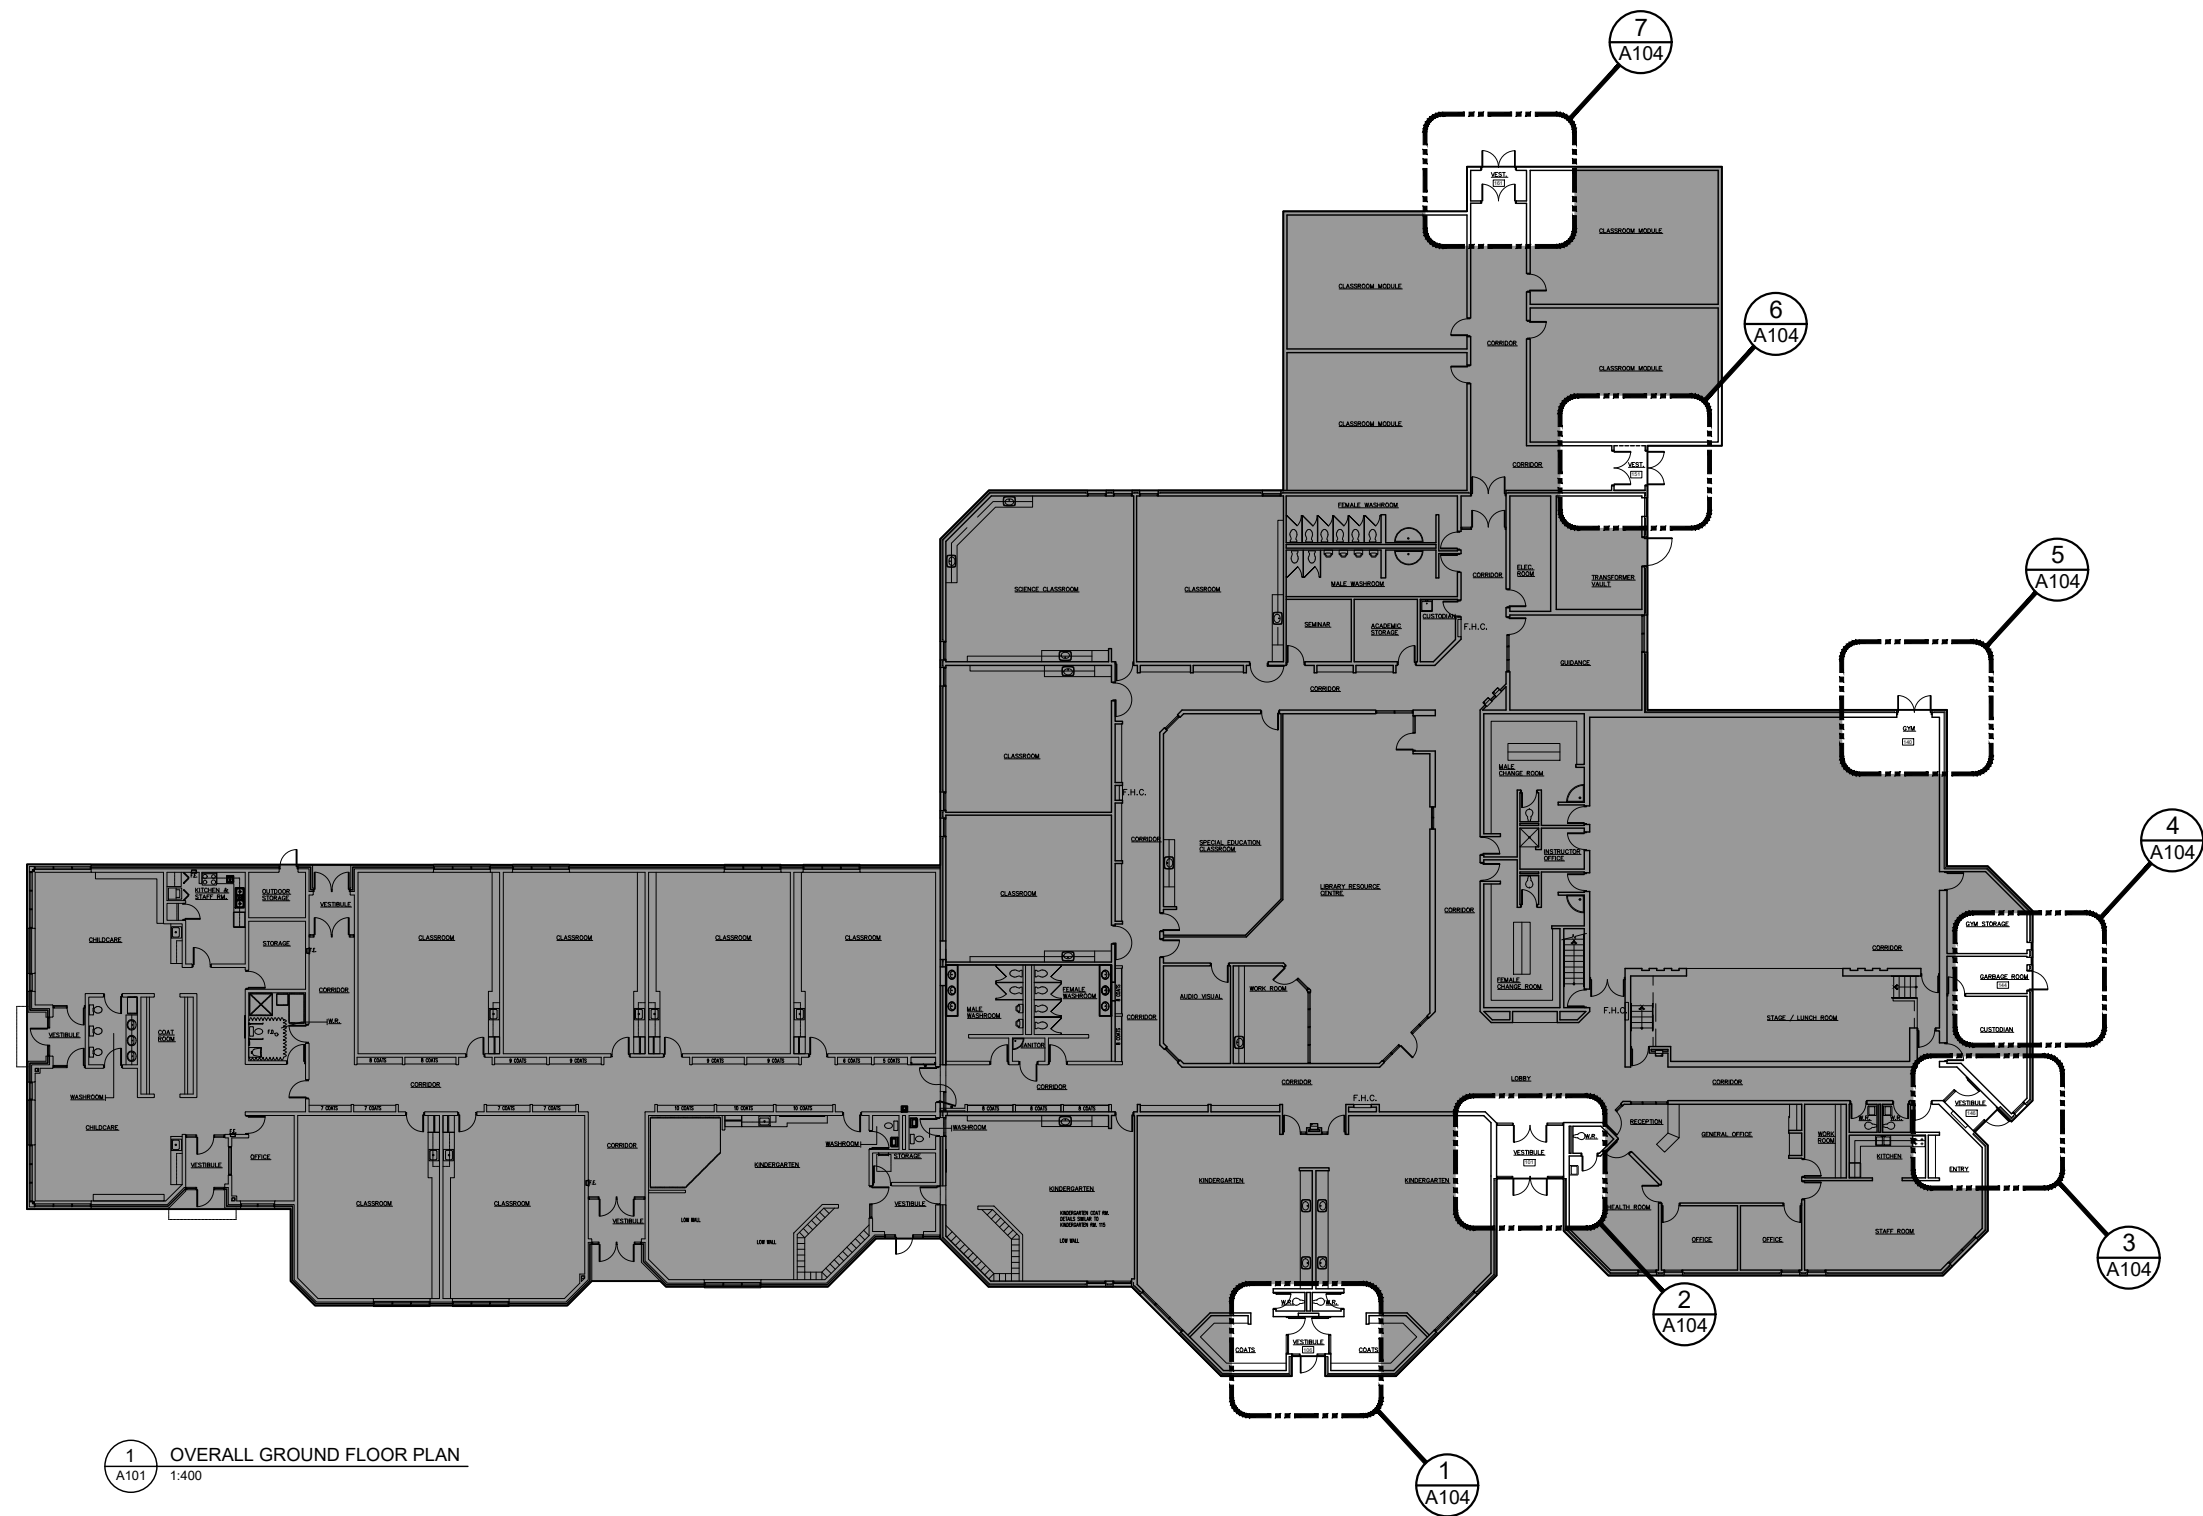

1 OVERALL GROUND FLOOR PLAN
A101 1:400

THIS DRAWING, AS AN INSTRUMENT OF SERVICE, IS THE PROPERTY OF THE ARCHITECT/ENGINEER AND MAY NOT BE REPRODUCED WITHOUT THEIR PERMISSION AND UNLESS THE REPRODUCTION CARRIES THEIR NAME. ALL DESIGN AND OTHER INFORMATION SHOWN ON THIS DRAWING ARE FOR THE USE ON THE SPECIFIED PROJECT ONLY AND SHALL NOT BE USED OTHERWISE WITHOUT WRITTEN PERMISSION OF THE ARCHITECT/ENGINEER. WRITTEN DIMENSIONS SHALL HAVE PRECEDENCE OVER SCALED DIMENSIONS. CONTRACTORS SHALL VERIFY AND BE RESPONSIBLE FOR ALL DIMENSIONS AND CONDITIONS ON THE JOB AND THE ARCHITECT/ENGINEER SHALL BE INFORMED OF ANY VARIATIONS FROM THE DIMENSIONS AND CONDITIONS SHOWN ON THE DRAWING. SHOP DRAWINGS SHALL BE SUBMITTED TO THE ARCHITECT/ENGINEER FOR APPROVAL BEFORE PROCEEDING WITH FABRICATION.

NO.	DESCRIPTION	DATE
1	Client Review	2018-04-13
2	Pre-tender Client Review	2018-04-30
3	Pre-tender Client Final Review	2018-05-24
4	Issued For Tender	2018-05-28

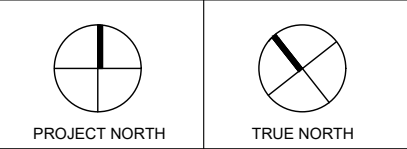

ARCHITECT
Cellucci+Pace
ARCHITECTURE | PLANNING | PROJECT MANAGEMENT

510 Rowntree Dairy Rd., Unit 3C
Woodbridge, ON Canada L4L 8H2
Tel. 416 855 2260
www.cplusp.ca

SEAL

PROJECT TITLE

**ÉCOLE ÉLÉMENTAIRE
CATHOLIQUE
SAINTE JEANNE D'ARC**








25 LAURELCREST ST.
BRAMPTON, ON. L6S 4C4

SHEET TITLE
SCOPE OF WORK

PROJECT NUMBER	18-002
DATE	May. 28, 2018
DRAWN	RK
CHECKED	CC

A101

SCALE As indicated

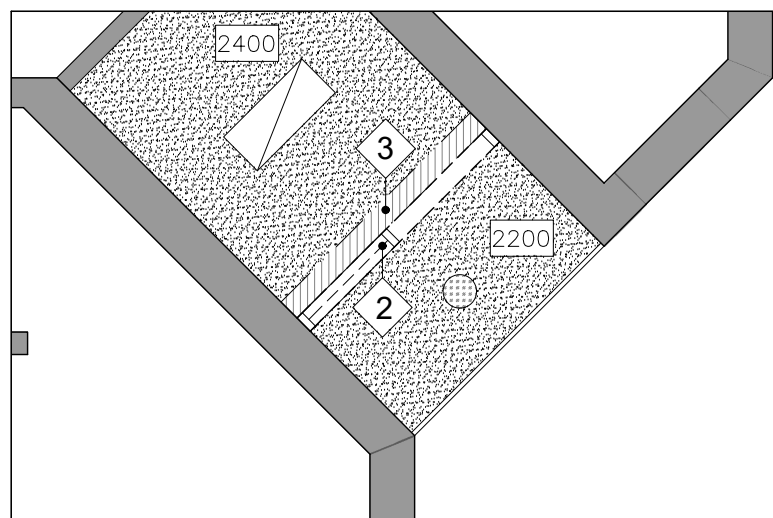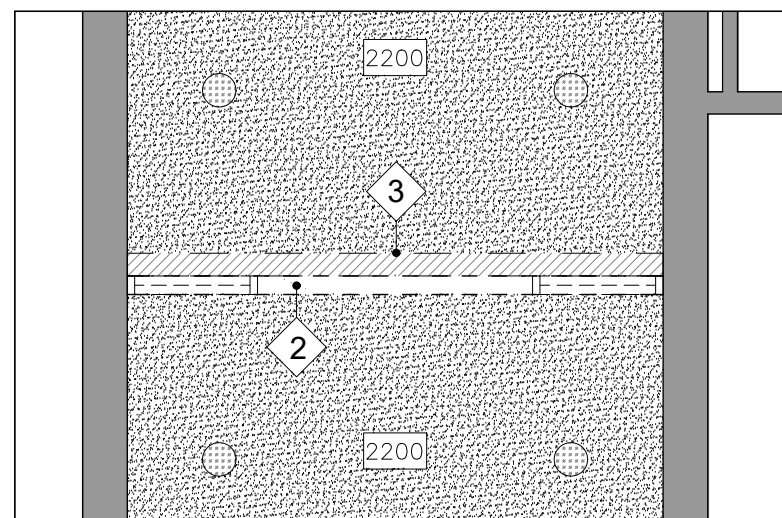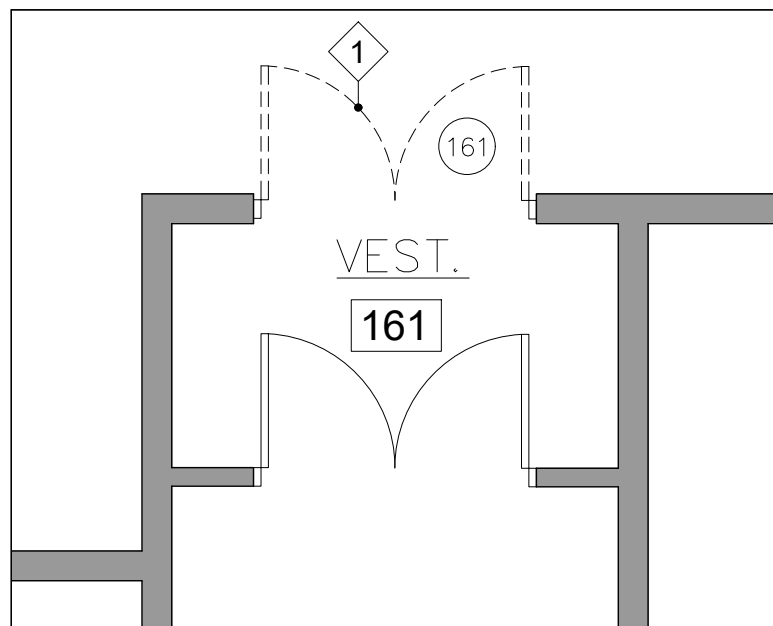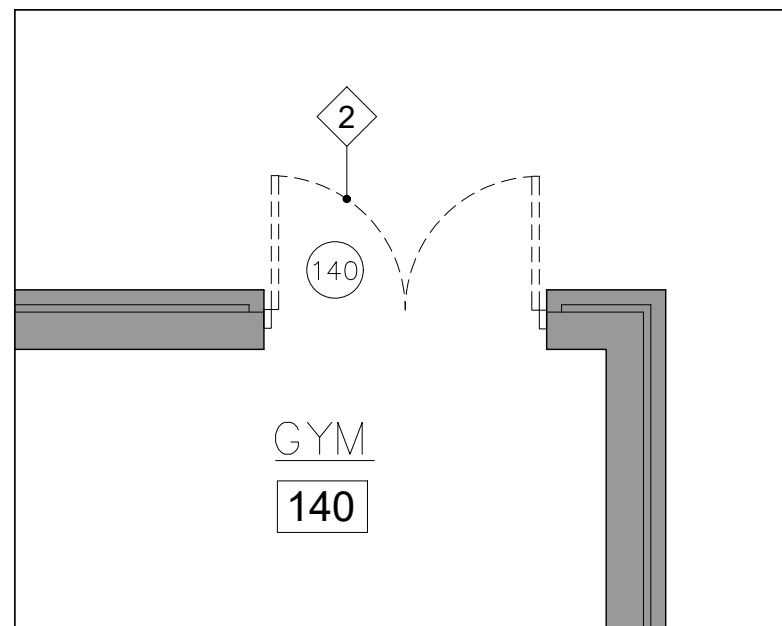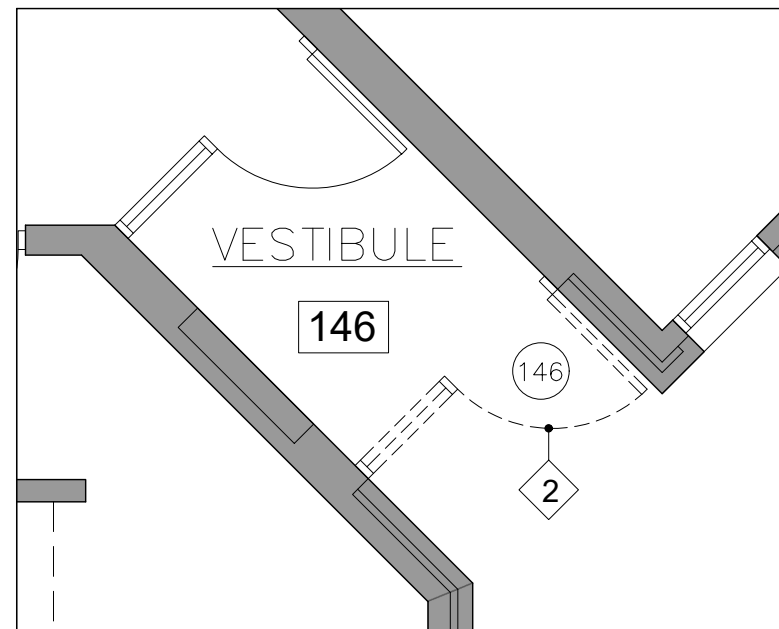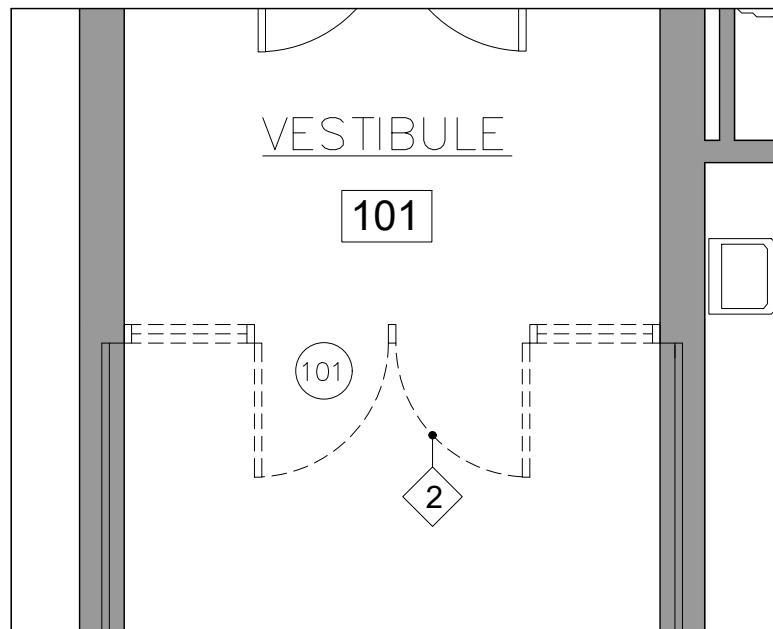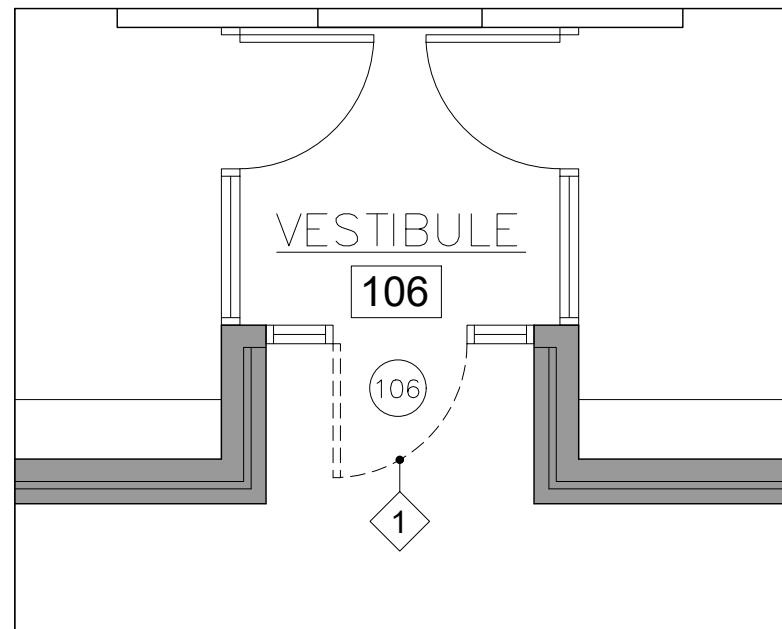






- DEMOLITION LEGEND

-  EXIST. INCANDESCENT LIGHTING FIXTURE
 EXIST. FLUORESCENT LIGHTING FIXTURE
 ACM REMOVED AREA

 1 EXIST. DOOR TO BE REMOVED
 2 EXIST. DOOR AND FRAME TO BE REMOVED
 3 ACM WAS REMOVED BY OTHERS. REFER TO SPECIFICATIONS AND REPORT BY MAPLE ENVIRONMENTAL

GENERAL DEMOLITION NOTES

1. GENERAL CONTRACTOR IS HELD ACCOUNTABLE FOR ALL DAMAGES CAUSED DURING CONSTRUCTION TO EXISTING FINISHES, MILLWORK/EQUIPMENT, OFFICE MATERIALS, SUPPLIES, WALLS, PARTITION, CEILINGS, FLOORS, AND ETC. WITHIN CONTRACT AREA. ALL DAMAGED ITEMS WILL BE REPAIRED OR REPLACED AT NO ADDITIONAL COST OF THE BASE CONTRACT AND TO THE SATISFACTION OF THE ARCHITECT.
2. GENERAL CONTRACTOR IS RESPONSIBLE FOR REPAIRING DAMAGES TO REQUIRED FIRE SEPARATIONS IN CONTRACT AREA. MAINTAIN EXISTING FIRE SEPARATIONS THROUGHOUT CONTRACT AREA.
3. CONTRACTOR IS RESPONSIBLE FOR SITE VERIFYING EXISTING CONDITIONS & QUANTITIES OF DEMOLITION PRIOR TO CLOSING OF TENDER. REPORT ANY DISCREPANCIES TO THE ARCHITECT.
4. MAKE GOOD AND TRUE ALL EXISTING FINISHES AND MATERIALS WHERE REQUIRED WORK IS TO BE COMPLETED BY ALL TRADES. MATCH EXISTING FINISHES.
5. THE EXISTING LIFE SAFETY AND FIRE PROTECTION SYSTEM IS TO BE KEPT ACTIVE AT ALL TIMES DURING AND AFTER CONSTRUCTION WORKING HOURS. SHOULD IT BE REQUIRED TO DISARM THE EXISTING SYSTEM THE CONTRACTOR SHALL GIVE NOTICE TO THE ARENA AND THE LOCAL FIRE DEPARTMENT OF SUCH ACTIVITY WITH 2 DAYS PRIOR NOTICE. ANY FALSE ALARMS CALLS, FEES TO OUTSIDE AUTHORITIES WILL BE PAID BY THE GENERAL CONTRACTOR AT HIS EXPENSE.
6. GENERAL CONTRACTOR IS RESPONSIBLE FOR ALL DEMOLITION AND THE DISPOSAL OF ITEMS IDENTIFIED IN THE CONTRACT AREA INCLUDING MECHANICAL, ELECTRICAL, AND PLUMBING.

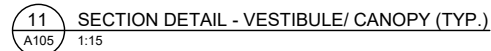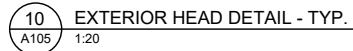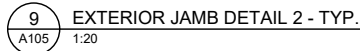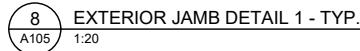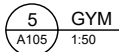[illegible]

TRUE NORTH

510 Rowntree Dairy Rd., Unit 3C
Woodbridge, ON Canada L4L 8H2
Tel. 416 855 2260
www.cplusp.ca

25 LAURELCREST ST.
BRAMPTON, ON. L6S 4C4

EXTERIOR ELEVATIONS AND DETAILS

18-002


May. 28, 2018

RK


CC

A105

As indicated

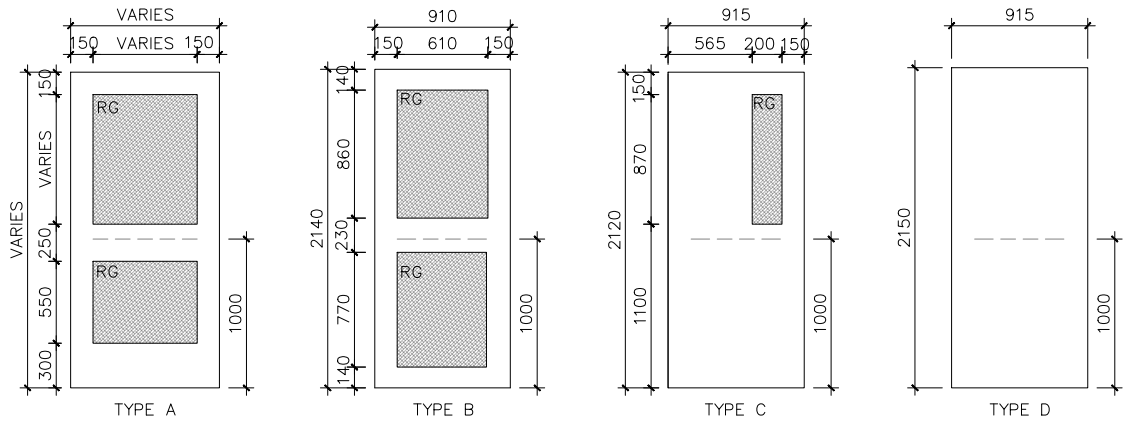

1 DOOR TYPE
A106 1:50

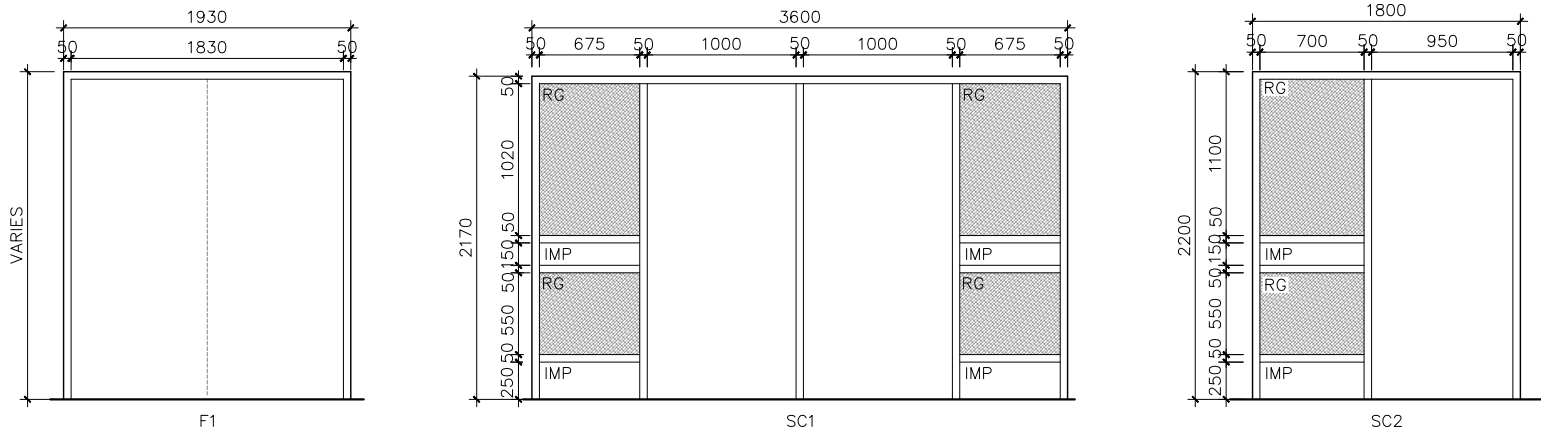


2 FRAME TYPE
A106 1:50

DOOR AND FRAME SCHEDULE																
DOOR NO.	LOCATION	DOOR						FRAME						COMMENTS		
		TYPE	WIDTH	HEIGHT	MATERIAL	FINISH	GLASS TYPE	TYPE	WIDTH	HEIGHT	MATERIAL	FINISH	GLASS TYPE		FIRE RATING	
101	MAIN ENTRANCE	A	1000	2120	HM	PT	RG	SC1	3600	2170	HM	PT	RG	45 MINS	FILL FRAME W/ FOAM, BUZZER, CARD ACCESS READER, DOOR CONTACT, PANIC BAR	
106	KINDERGARTEN ENTRANCE	B	910	2140	HM	PT	RG	EX.	EX.	EX.	EX.	PT	EX.	45 MINS	REPLACE DOOR ONLY	
140	GYM	D	915	2150	HM	PT		F1	1930	2200	HM	PT			FILL FRAME W/ FOAM, REMOVABLE MULLION, KEY ACCESS ON OUTSIDE, PANIC BAR	
144	GARBAGE ROOM	EX.	EX.	EX.	EX.	PT		EX.	EX.	EX.	EX.	PT			PAINT DOOR & FRAME	
146	STAFF ENTRANCE	A	950	2150	HM	PT	RG	SC2	1800	2200	HM	PT	RG	45 MINS	FILL FRAME W/ FOAM, CARD ACCESS READER, DOOR CONTACT, PANIC BAR	
151	EAST ENTRANCE	EX.	EX.	EX.	EX.	PT	EX.	EX.	EX.	EX.	EX.	PT	EX.		PAINT DOOR & FRAME	
161	NORTH ENTRANCE	C	915	2120	HM	PT	RG	F1	1930	2170	HM	PT		45 MINS	FILL FRAME W/ FOAM, REMOVABLE MULLION, PIANO HINGES, CARD ACCESS READER, DOOR CONTACT, PANIC BAR	

ABBREV.	DESCRIPTION
EX	EXISTING
EQ	EQUAL
HM	HOLLOW METAL
IMP	INSULATED METAL PANEL
PT	PAINT
SC	SCREEN
RG	RATED GLASS

THIS DRAWING, AS AN INSTRUMENT OF SERVICE, IS THE PROPERTY OF THE ARCHITECT/ENGINEER AND MAY NOT BE REPRODUCED WITHOUT THEIR PERMISSION AND UNLESS THE REPRODUCTION CARRIES THEIR NAME. ALL DESIGN AND OTHER INFORMATION SHOWN ON THIS DRAWING ARE FOR THE USE ON THE SPECIFIED PROJECT ONLY AND SHALL NOT BE USED OTHERWISE WITHOUT WRITTEN PERMISSION OF THE ARCHITECT/ENGINEER. WRITTEN DIMENSIONS SHALL HAVE PRECEDENCE OVER SCALED DIMENSIONS. CONTRACTORS SHALL VERIFY AND BE RESPONSIBLE FOR ALL DIMENSIONS AND CONDITIONS ON THE JOB AND THE ARCHITECT/ENGINEER SHALL BE INFORMED OF ANY VARIATIONS FROM THE DIMENSIONS AND CONDITIONS SHOWN ON THE DRAWING. SHOP DRAWINGS SHALL BE SUBMITTED TO THE ARCHITECT/ENGINEER FOR APPROVAL BEFORE PROCEEDING WITH FABRICATION.

NO.	DESCRIPTION	DATE
1	Client Review	2018-04-13
2	Pre-tender Client Review	2018-04-30
3	Pre-tender Client Final Review	2018-05-24
4	Issued For Tender	2018-05-28

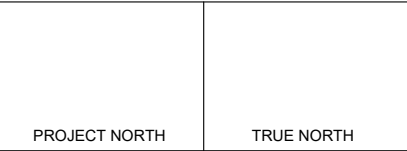


ARCHITECT

Cellucci+Pace

ARCHITECTURE | PLANNING | PROJECT MANAGEMENT

510 Rowntree Dairy Rd., Unit 3C
Woodbridge, ON Canada L4L 8H2
Tel. 416 855 2260
www.cplusp.ca

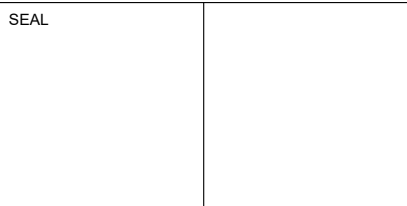

PROJECT TITLE


ÉCOLE ÉLÉMENTAIRE
CATHOLIQUE
SAINTE JEANNE D'ARC

25 LAURELCREST ST.
BRAMPTON, ON. L6S 4C4

SHEET TITLE

**DOOR & FRAME TYPE
SCHEDULE**

PROJECT NUMBER 18-002

DATE May. 28, 2018

DRAWN RK

CHECKED CC

A106

SCALE As indicated