

3	ISSUED FOR TENDER	11/06/2019	LM
2	ISSUED FOR BUILDING PERMIT	03/06/2019	LM
1	ISSUED FOR 100% REVIEW	26/04/2019	JBr
REV	DESCRIPTION	DATE	BY

DO NOT SCALE DRAWINGS. CONTRACTOR MUST VERIFY ALL DIMENSIONS AND ADVISE CONSULTANTS OF ANY ERRORS OR OMISSIONS. NO VARIATIONS OR MODIFICATIONS TO WORK SHOWN SHALL BE IMPLEMENTED WITHOUT PRIOR WRITTEN APPROVAL. ALL PREVIOUS ISSUES OF THIS DRAWING ARE SUPERSEDED BY THE LATEST REVISION. ALL DRAWINGS AND SPECIFICATIONS REMAIN THE PROPERTY OF MORRISON HERSHFIELD LIMITED.

Client:



Project

NEW POWERHOUSE

700 GORDON ST. W, WHITBY, ON L1N 5S9

Sheet Title:

Planting Details


Drawn By:	IBR/ KC	Date:	26/04/19
-----------	---------	-------	----------

Designed By:	LM	Checked By:	LM
--------------	----	-------------	----


Scale:	Scale Noted	File Path:
--------	-------------	------------

Project No:	Drawing No:
-------------	-------------


19004	LD-01
-------	-------

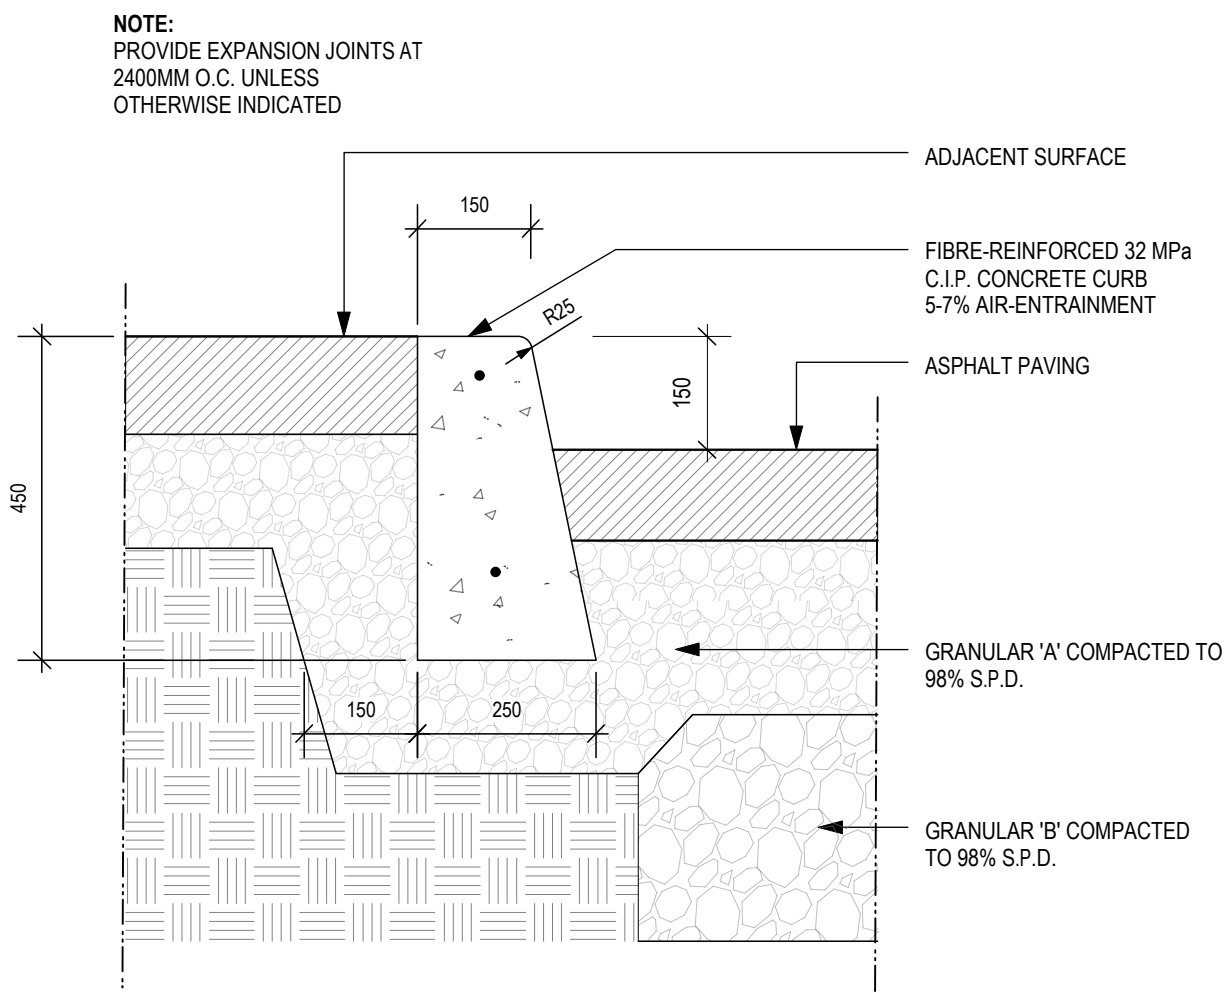


1 C.I.P. CONCRETE CURB DETAIL
n.i.s.

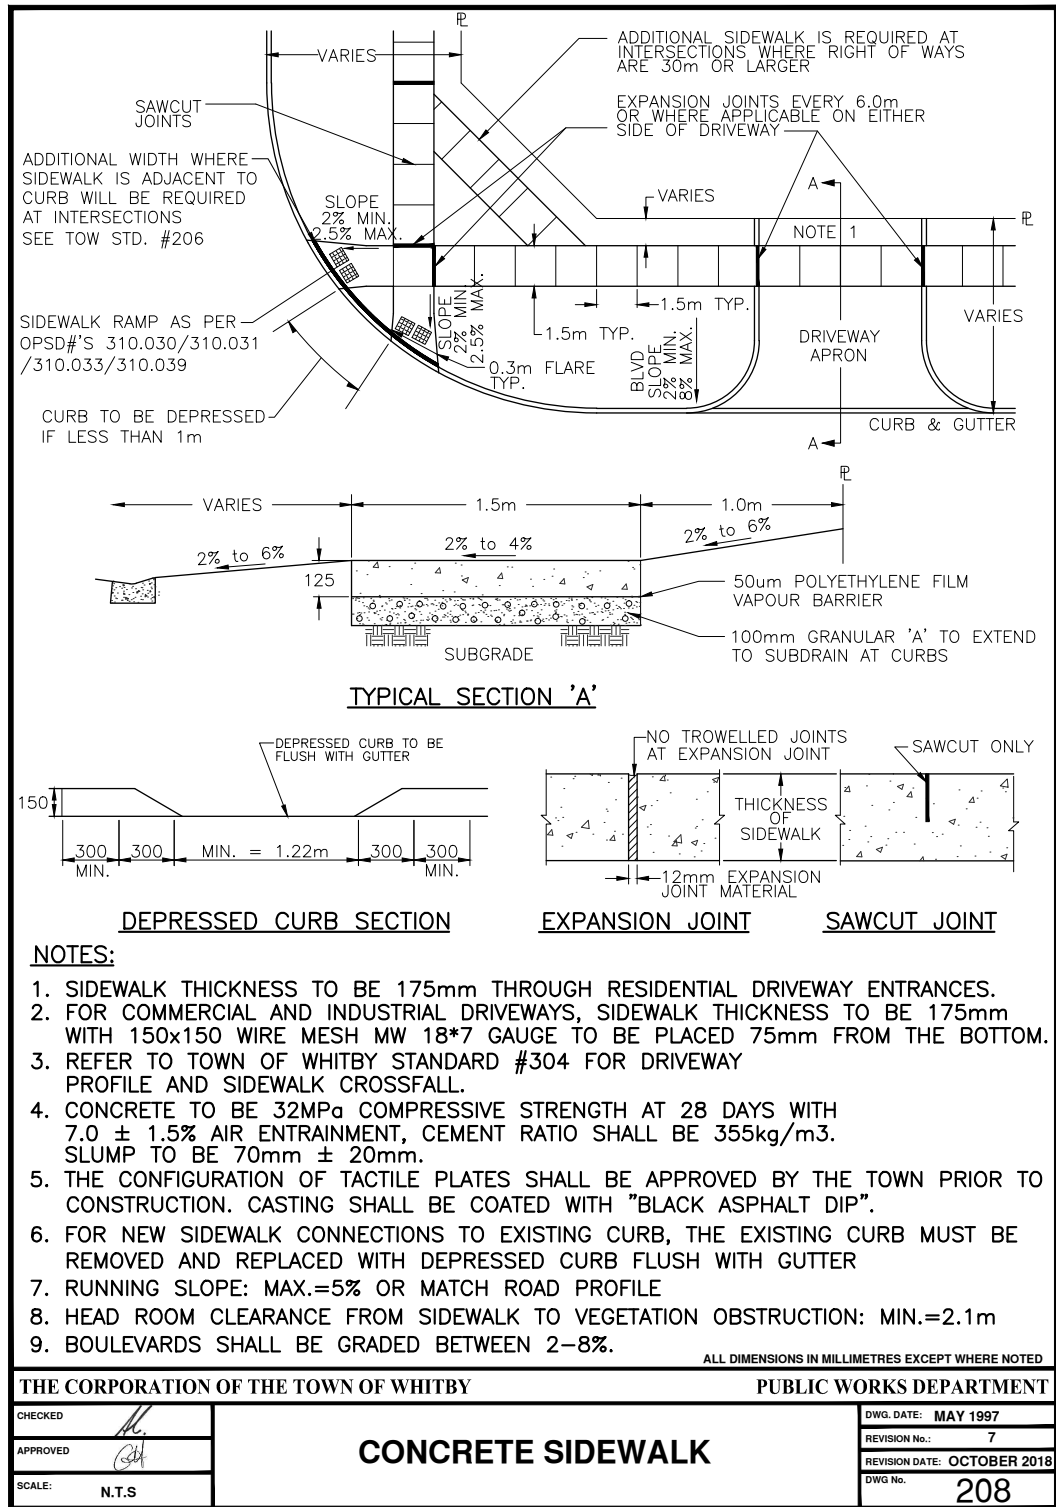


2 CONCRETE SIDEWALK DETAIL
n.i.s.

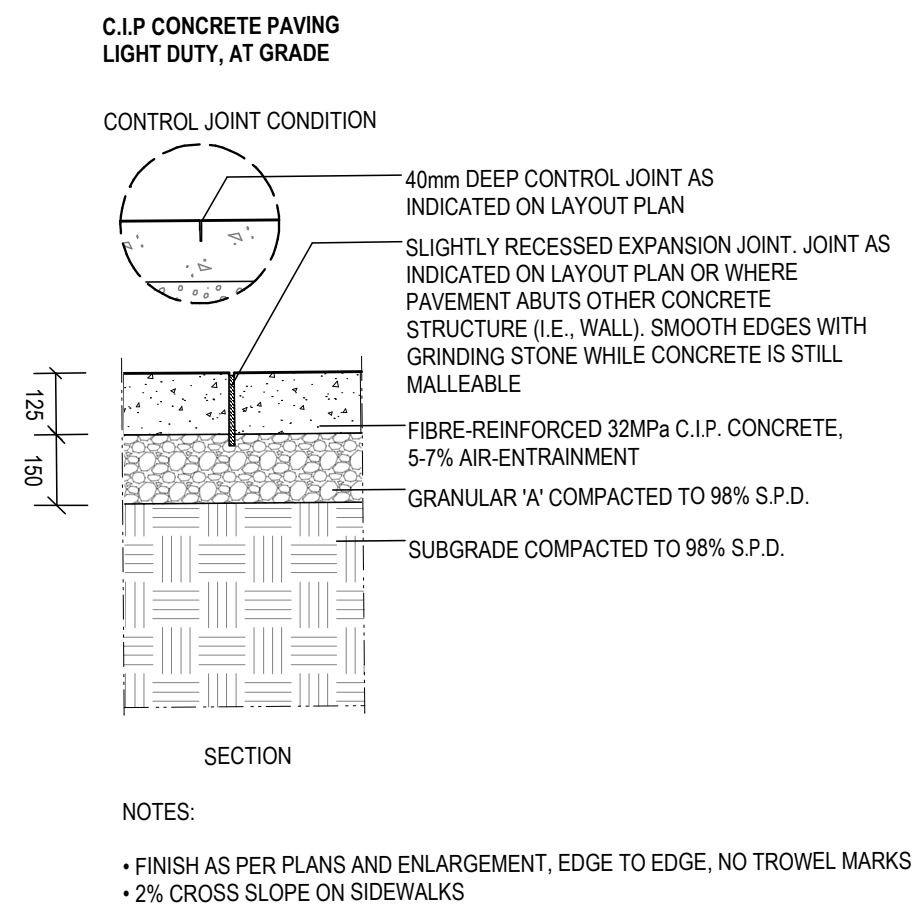

3 C.I.P. LIGHT DUTY CONCRETE PAVING DETAIL
n.i.s.

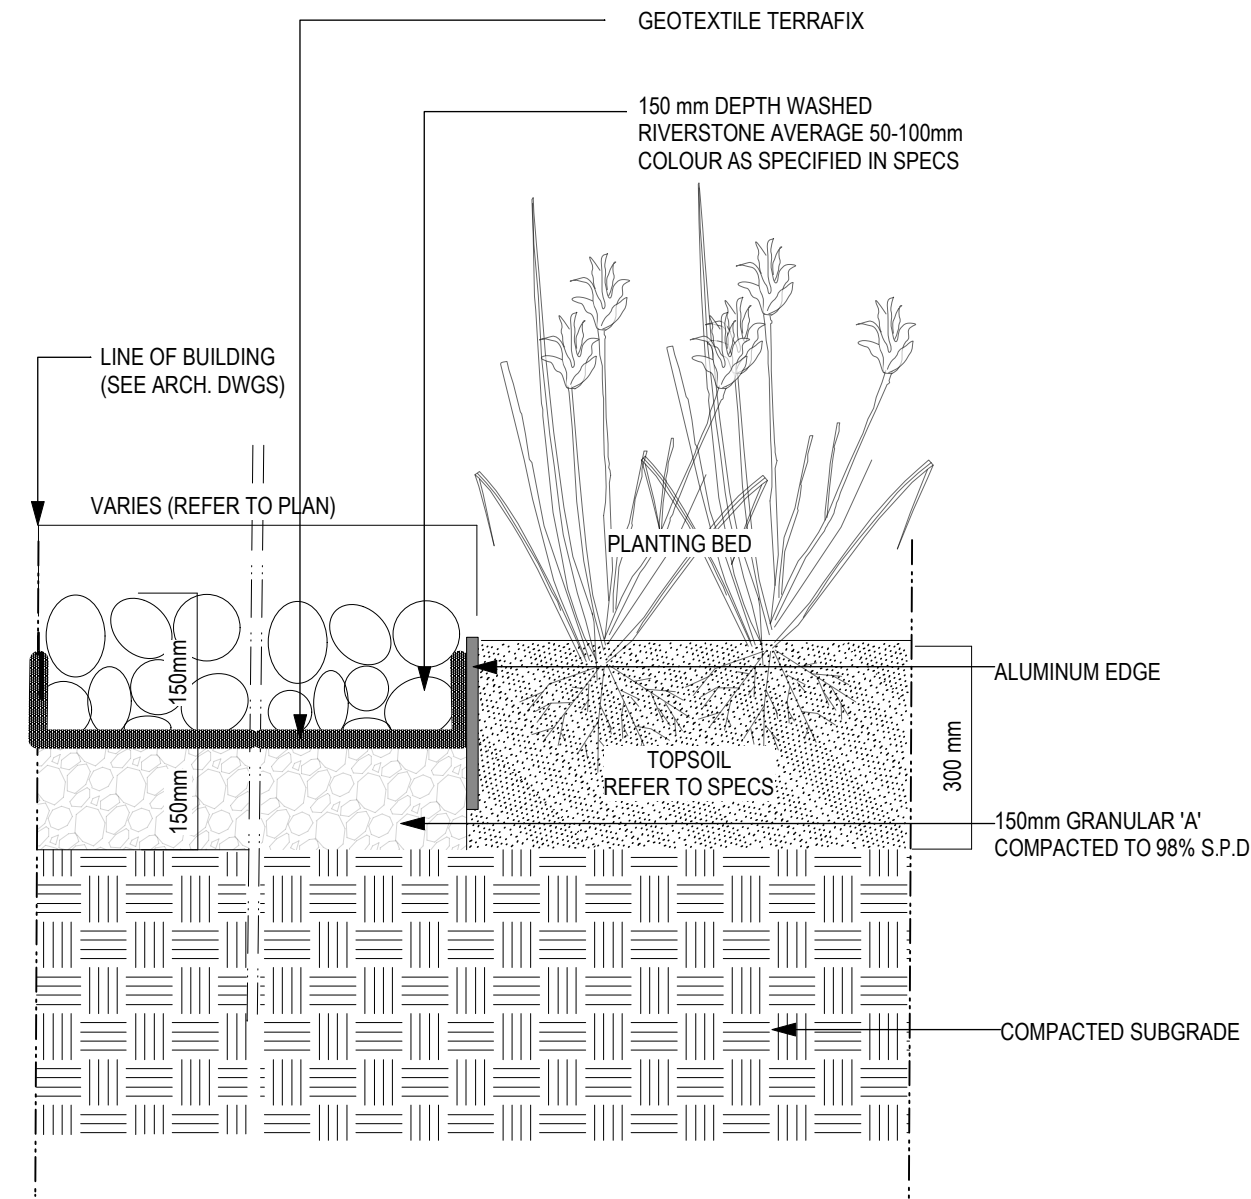

4 RIVERSTONE DETAIL
n.i.s.

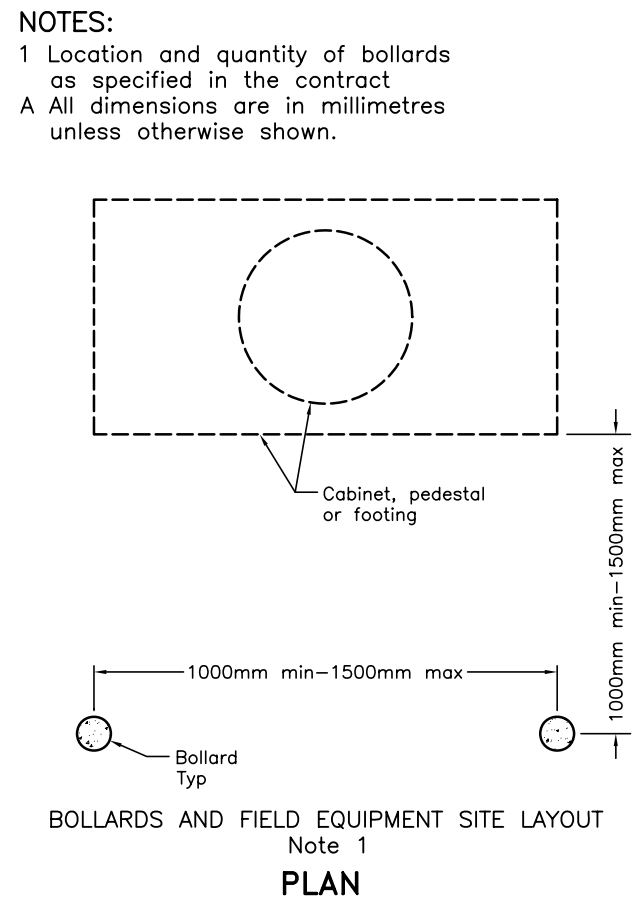

5 BOLLARD DETAIL
n.i.s.

Key Plan:

Consultant: PMA Landscape Architects

PMA Landscape Architects
208 Keweenaw St. Toronto, Ontario M5P 2K5
416-593-9888 • 416-593-1319 • www.pmaarch.com

Seal:
ASSOCIATION OF LANDSCAPE ARCHITECTS
LESLIE MORTON
MEMBER
O.A.A.

3	ISSUED FOR TENDER	13/06/2019	LM
2	ISSUED FOR BUILDING PERMIT	03/06/2019	LM
1	ISSUED FOR 100% REVIEW	26/04/2019	JBr
REV	DESCRIPTION	DATE	BY

DO NOT SCALE DRAWINGS. CONTRACTOR MUST VERIFY ALL DIMENSIONS AND ADVISE CONSULTANTS OF ANY ERRORS OR OMISSIONS. NO VARIATIONS OR MODIFICATIONS TO WORK SHOWN SHALL BE IMPLEMENTED WITHOUT PRIOR WRITTEN APPROVAL. ALL PREVIOUS ISSUES OF THIS DRAWING ARE SUPERSEDED BY THE LATEST REVISION. ALL DRAWINGS AND SPECIFICATIONS REMAIN THE PROPERTY OF MORRISON HERSHFIELD LIMITED.

Client:

Ontario Shores
Centre for Mental Health Sciences

Project:

NEW POWERHOUSE

700 GORDON ST. W, WHITBY, ON L1N 5S9

Sheet Title:

Details

Drawn By: JBr/ KC Date: 26/04/19

Designed By: LM Checked By: LM

Scale: Scale Noted File Path:

Project No: 19004 Drawing No: LD-02