



DECIDUOUS PLANTING

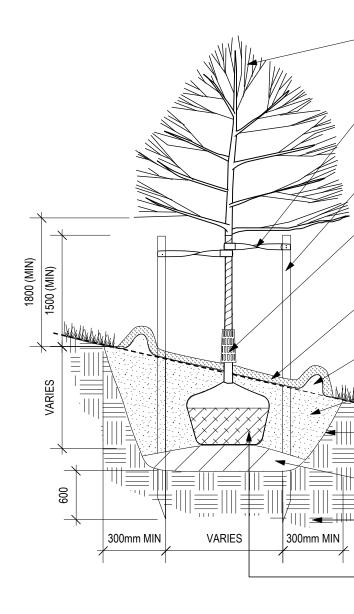

NOTES:

- 1. ALL DIMENSIONS ARE IN MILLIMETRES. 2. NO TREE PITS SHALL BE LEFT OPEN OVERNIGHT. 3. ALL TREES 70mm CALIPER OR LESS INSTALLED IN LAWN OR PLANTED AREA SHALL BE STAKED (EXCEPT CONIFERS). STAKES TO BE REMOVED AT THE CLOSE OF THE SECOND GROWING SEASON OR UPON THE EXPIRATION OF WARRANTY PERIOD.

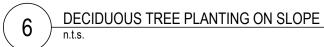

5

300 MIN

+

1. ALL DIMENSIONS ARE IN MILLIMETRES.

NOTES:

1 SHRUB PLANTING

REFER TO PLANT 1/2 O.C. SPACING

300 MIN

+

2. SHRUBS TO BE PLANTED IN CONTINUOUS PLANTING BED IN ZIG-ZAG PATTERN (UNLESS NOTED

DELIVERY / INSTALLATION UNTIL THE END OF THE SPECIFIED WARRANTY PERIOD.

3. WATER ALL PLANT MATERIAL SUFFICIENTLY TO MAINTAIN VIGOROUS, HEALTHY GROWTH FROM TIME OF

4. PLANTS SHOULD BE HEALTHY, VIGOROUS AND WELL BRANCHED, FREE OF INSECTS, PESTS, EGGS AND

OTHERWISE) WITH EQUAL GEOMETRIC SPACING FOR EACH SPECIES;

LARVAE AND SHALL HAVE WELL-DEVELOPED ROOT SYSTEM.

PRUNE ONLY DEAD AND BROKEN

CHARACTER OF THE PLANT

SPECIFIED

WEED FABRIC

SPECIFIED

- UNDISTURBED SOIL

CONTAINER GROWN

SPREAD GIRDLED ROOTS

BRANCHES, PRESERVE THE NATURAL

75mm SHREDDED BARK MULCH OR AS

75mm SAUCER AROUND PLANTING BED

- SCARIFY EDGES OF PLANTING PIT

BALL & BURLAP - CUT AND REMOVE

BURLAP FROM TOP 1/3 OF ROOT BALL

BARE ROOT - SPREAD ROOTS EVENLY


OVER TAMPED MOUND OF PLANTING

SOIL WORK SOIL BETWEEN ROOTS


PREPARED PLANTING SOIL AS


LIST FOR SPACING FROM EDGES

SHRUB PLANTING ON SLOPE

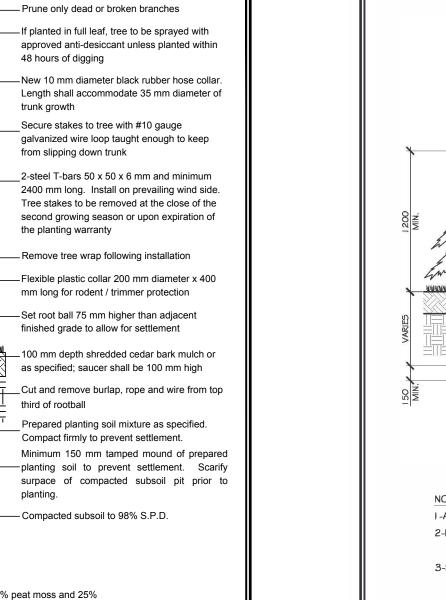


___Do not cut leader

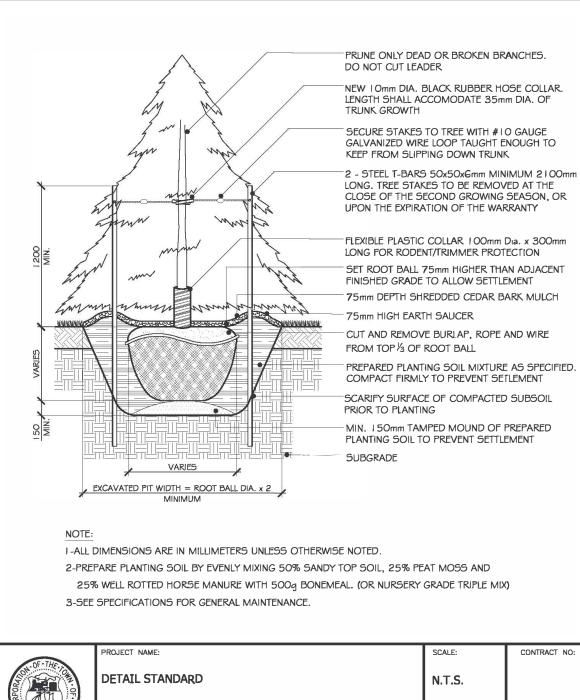

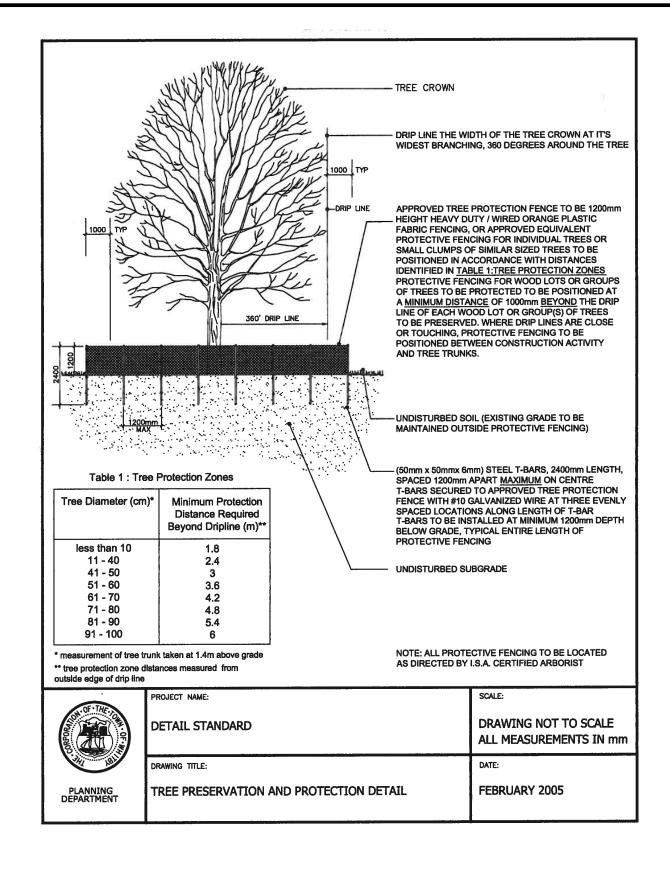



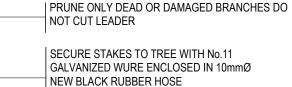

CONTRACT N

DRAWING NO:

Not to scale

July 2014

DATE:

2 x 2440mm HIGH WOOD TREE STAKE (50x50 mm)

| 100mmØ x 400mm HGT. PLASTIC TREE WRAP FOR RODENT / WEED TRIMMER PROTECTION

| 75mm SHREDDED BARK MULCH OR AS SPECIFIED

75mm DEEP SAUCER

| PREPARED PLANTING SOIL MIXTURE AS SPECIFIED. DO NOT ALLOW AIR POCKETS WHEN BACKFILLING

SCARIFY EDGES OF TREE PIT

MIN 150mm TAMPED MOUND OF PLANTING SOIL TO PREVENT SETTLEMENT.

UNDISTURBED SUBSOIL

CUT AND REMOVE BURLAP FROM TOP 1/3 0F ROOT BALL. ALL TWINE LEFT ON BURLAP SHALL BE BIODEGRADABLE.

152 252 201 LN ENS SUBGRADE

RAWING TITLE:

CONIFEROUS PLANTING

DEPARTMEN

3

ARKS & RECREATION CONIFEROUS TREE PLANTING (1800mm HEIGHT MAX.)

NOTES:

- 1. ALL DIMENSIONS ARE IN MILLIMETERS.
- 2. NO TREE PITS SHALL BE LEFT OPEN OVERNIGHT. 3. DO NOT ALLOW AIR POCKETS WHEN BACKFILLING.
- 4. POSITION CROWN OF ROOT BALL 50MM ABOVE FINISH GRADE TO ALLOW FOR SETTLING. 5. WATER ALL PLANT MATERIAL SUFFICIENTLY TO MAINTAIN VIGOROUS, HEALTHY GROWTH FROM TIME OF DELIVERY/ NSTALLATION
- UNTIL THE END OF THE SPECIFIED GUARANTEE PERIOD.
- 6. FOR TREES PLANTED WITHIN PLANTING OR SHRUB BEDS, DELETE SAUCER AROUND BASE OF TREE. 7. REMOVE ALL TREE GUARDS/ STAKES 12 MONTHS AFTER ACCEPTANCE/ ASSUMPTION OR AS SPECIFIED.
- 8. FOR TREES WITH ROOT BALLS LARGER THAN 900mm REFER TO SPECIFICATIONS FOR TREE PIT SIZE.



CONIFEROUS TREE PLANTING ON SLOPE

LOCATE ANCHOR STAKE AWAY FROM TREE TRUNK ON SIDE OF

PREVAILING WIND. T-RAIL IRON STAKE 40MM X 40MM X 5MM X 2440MM (2 PER TREE), FASTEN TREE TO STAKE WITH TREE RING (4MM DIA. GALVANIZED WIRE AND 25MM DIA. RUBBER HOSE). CORNER OF ROOTBALL TO BE AT LINE OF ORIGINAL GRADE.

DO NOT DAMAGE OR CUT LEADER.

- LINE OF ORIGINAL GRADE.

DRAWING NO:


FEB. 2004

- FINISHED GRADE. FIRMLY COMPACTED SAUCER TO CREATE MINIMUM 150MM HIGH LIP AROUND TREE.

CUT AND REMOVE TOP 1/3 OF BURLAP. BALLED AND BURLAP ROOT BALL.

COMPACTED TOPSOIL.


SCARIFY PIT BOTTOM 200MM.

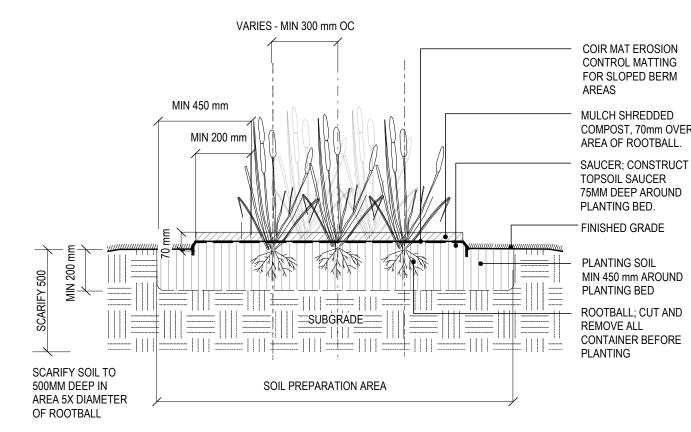






TREE PRESERVATION AND PROTECTION


- AMEND SOIL TO 150MM DEEP WITH ADDITIVES AND MIX THOROUGHLY AND UNIFORMLY OVER ENTIRE PLANTING AREA TAMP AND WATER WHILE BACKFILLING TO ELIMINATE AIR POCKETS. - PLANT PERENNIALS AND GRASSES IN ZIG-ZAG ORDER UNLESS NOTEDOTHERWISE WITH EQUAL GEOMETRIC SPACING (MIN 300 mm) FOR EACH SPECIES

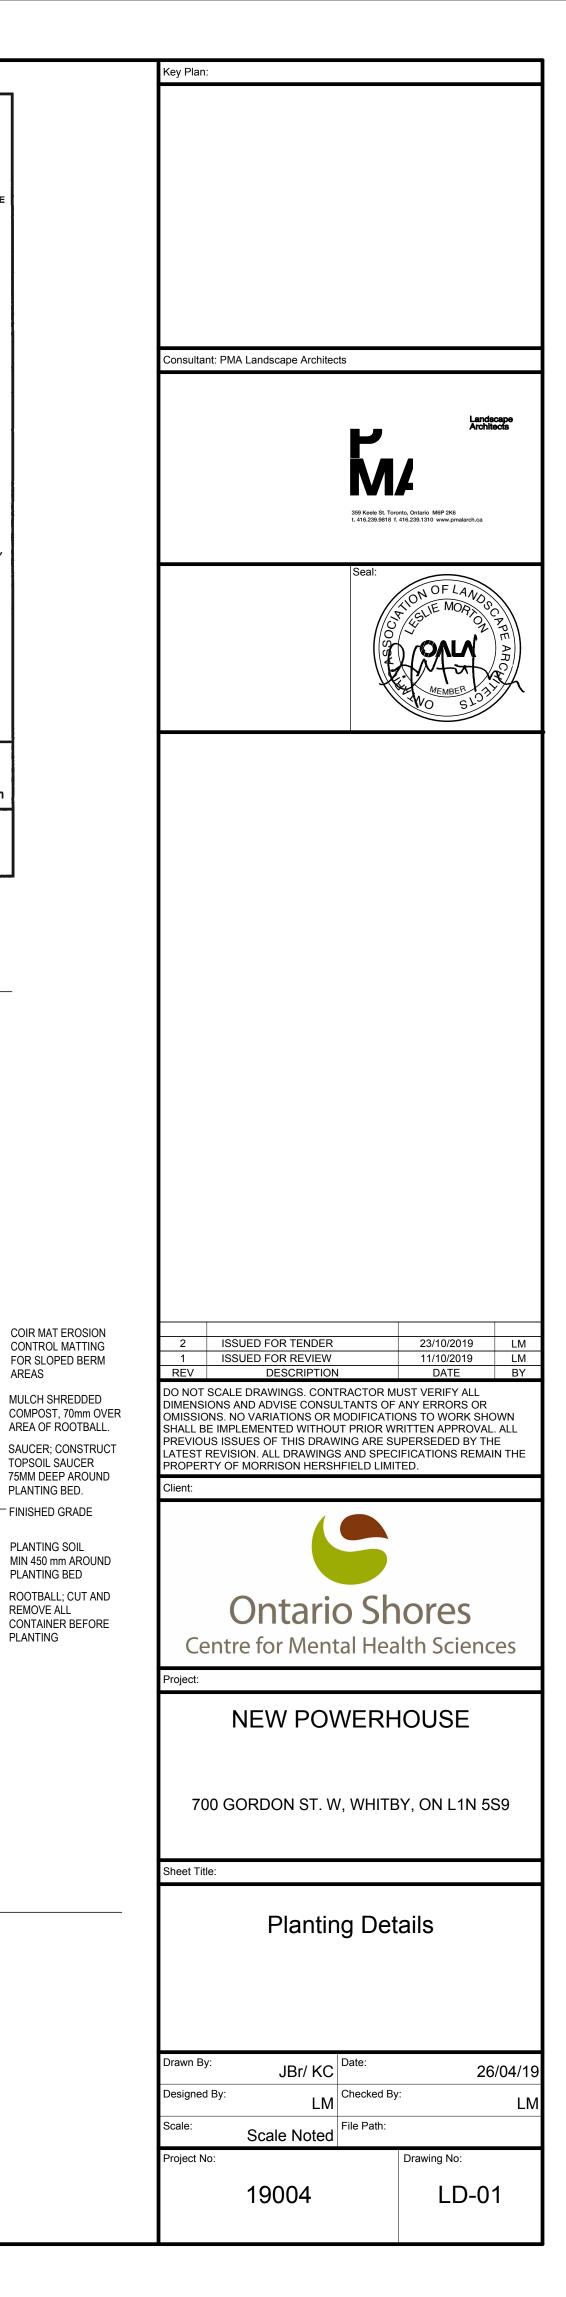

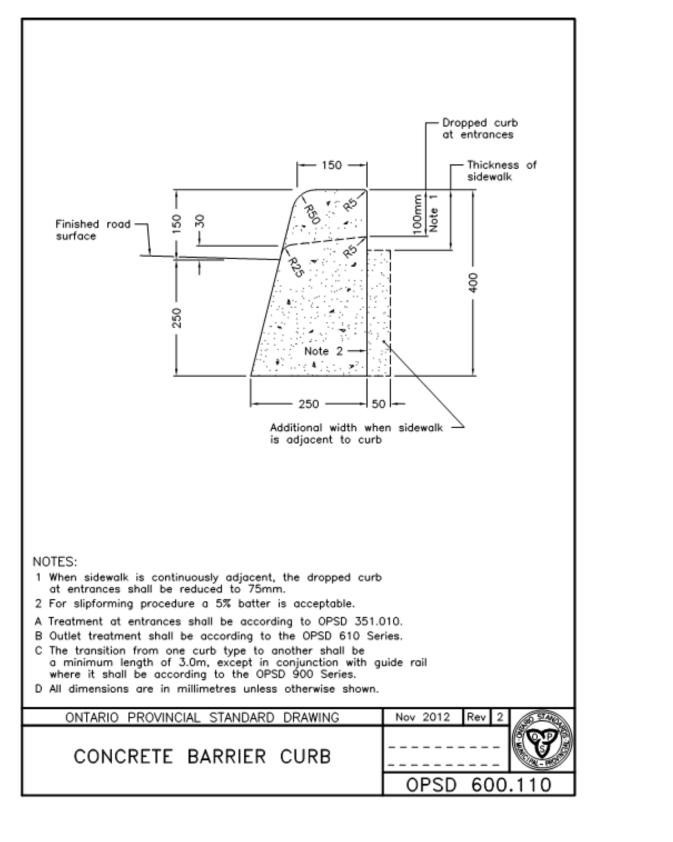

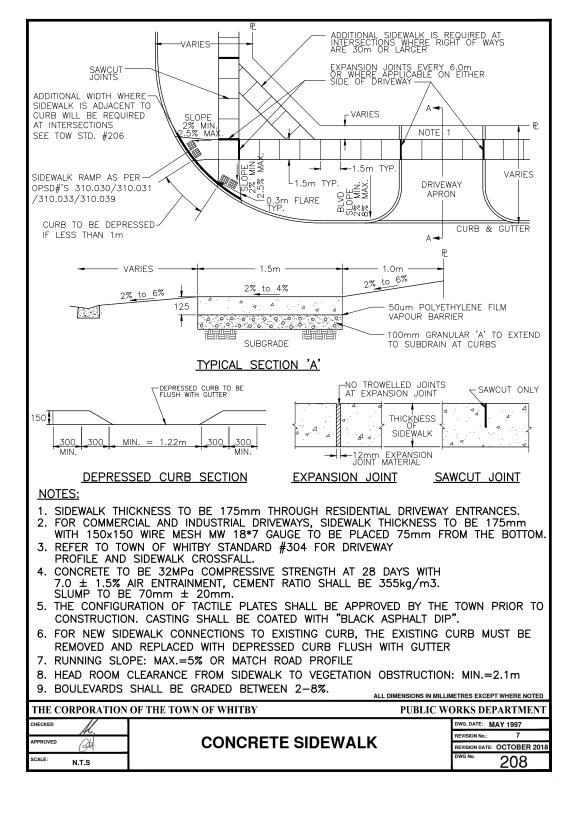

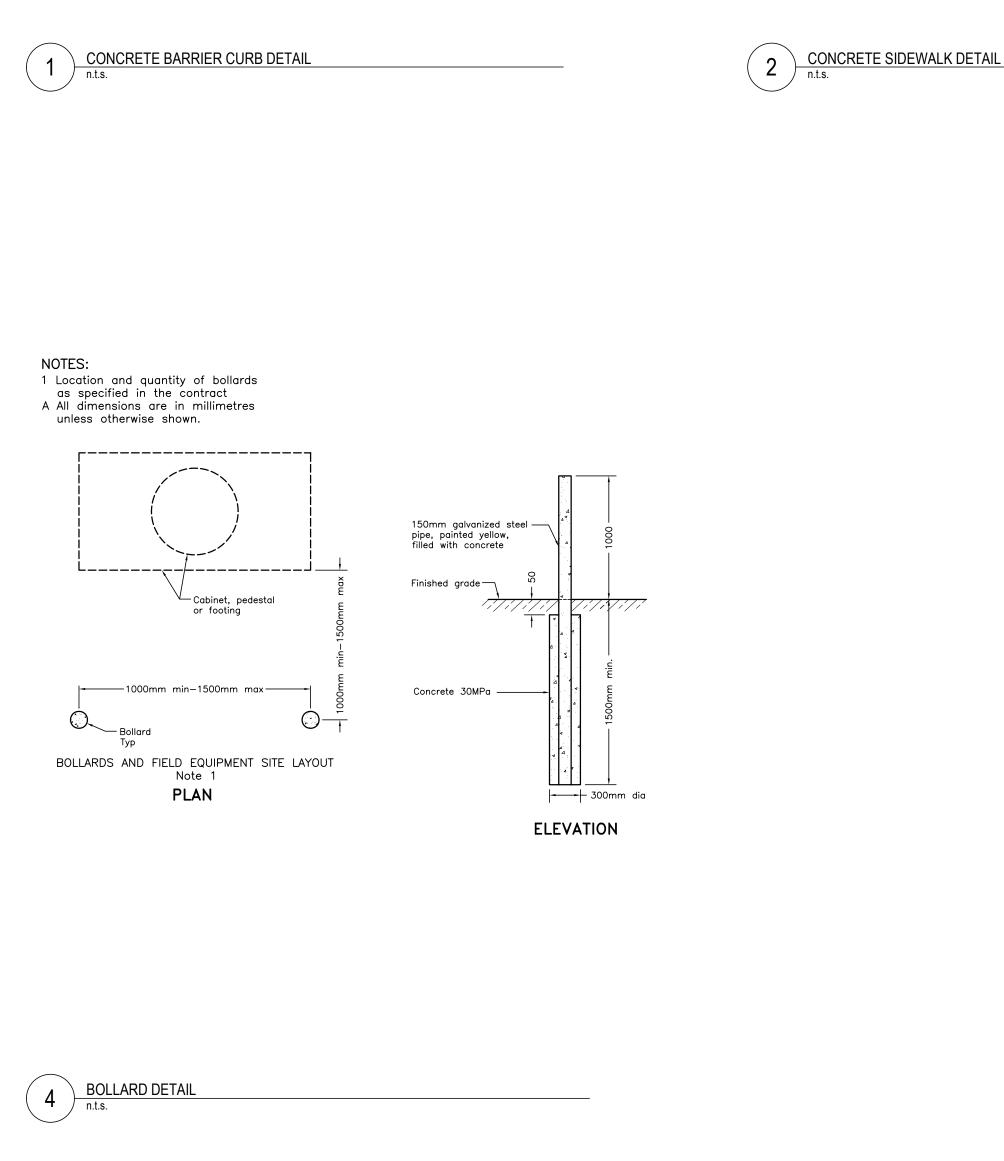

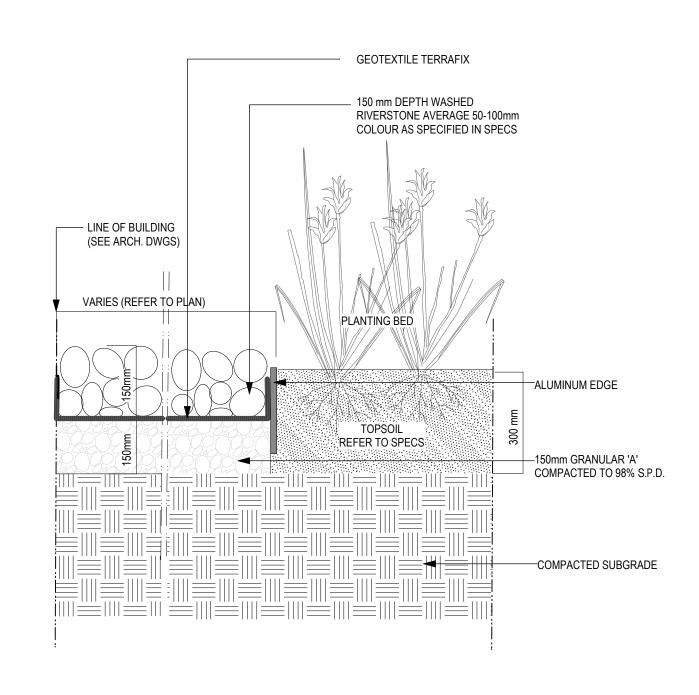

RIVERSTONE DETAIL 3 n.t.s.

