



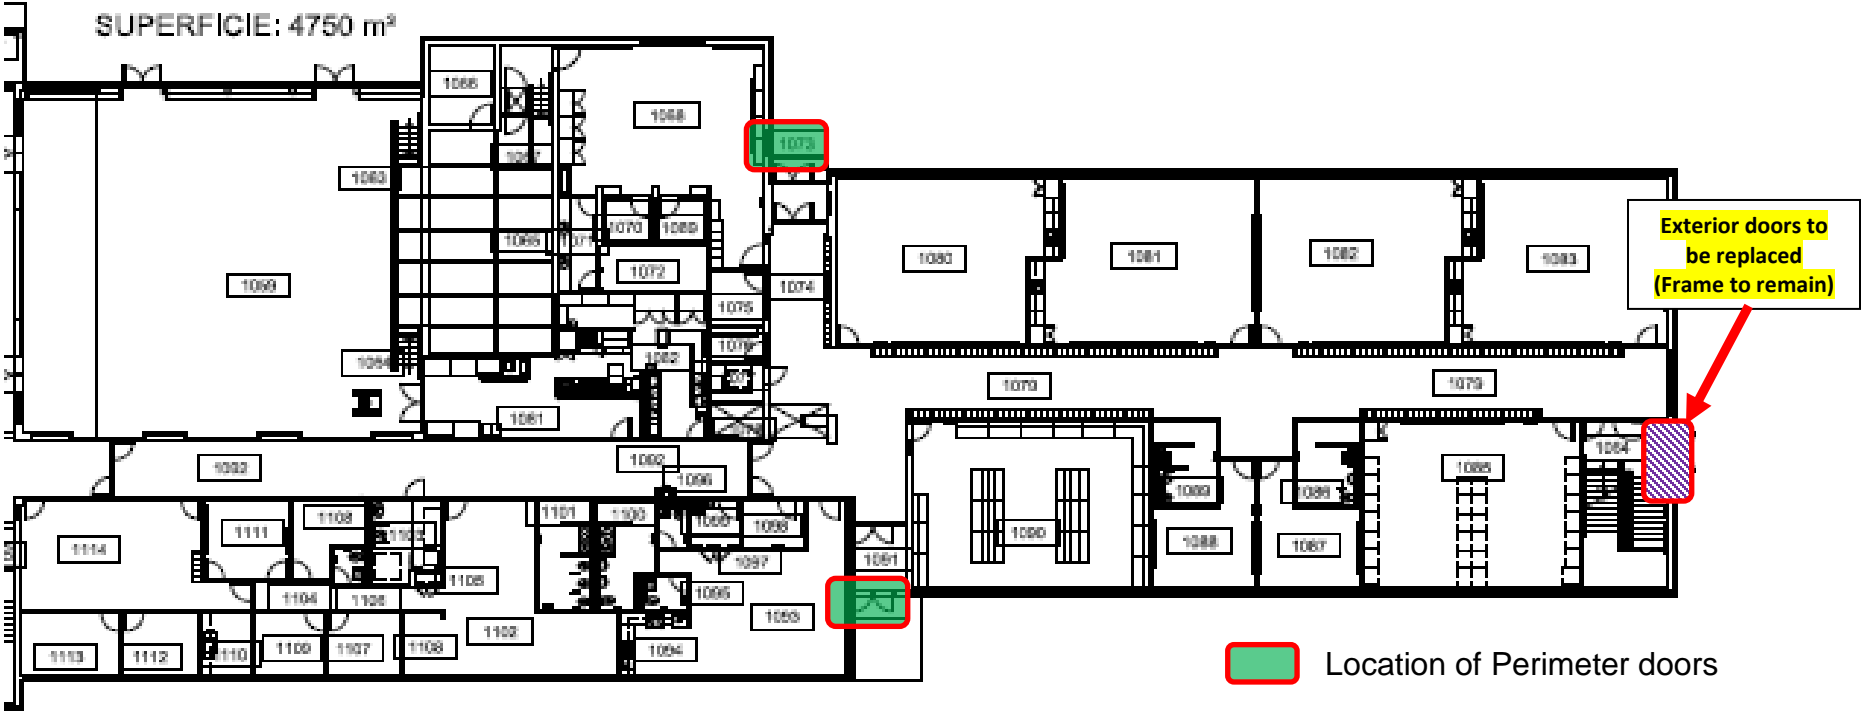


ANNEX 1 - Site plan for Repair of Exterior Doors

Doors on East Wing

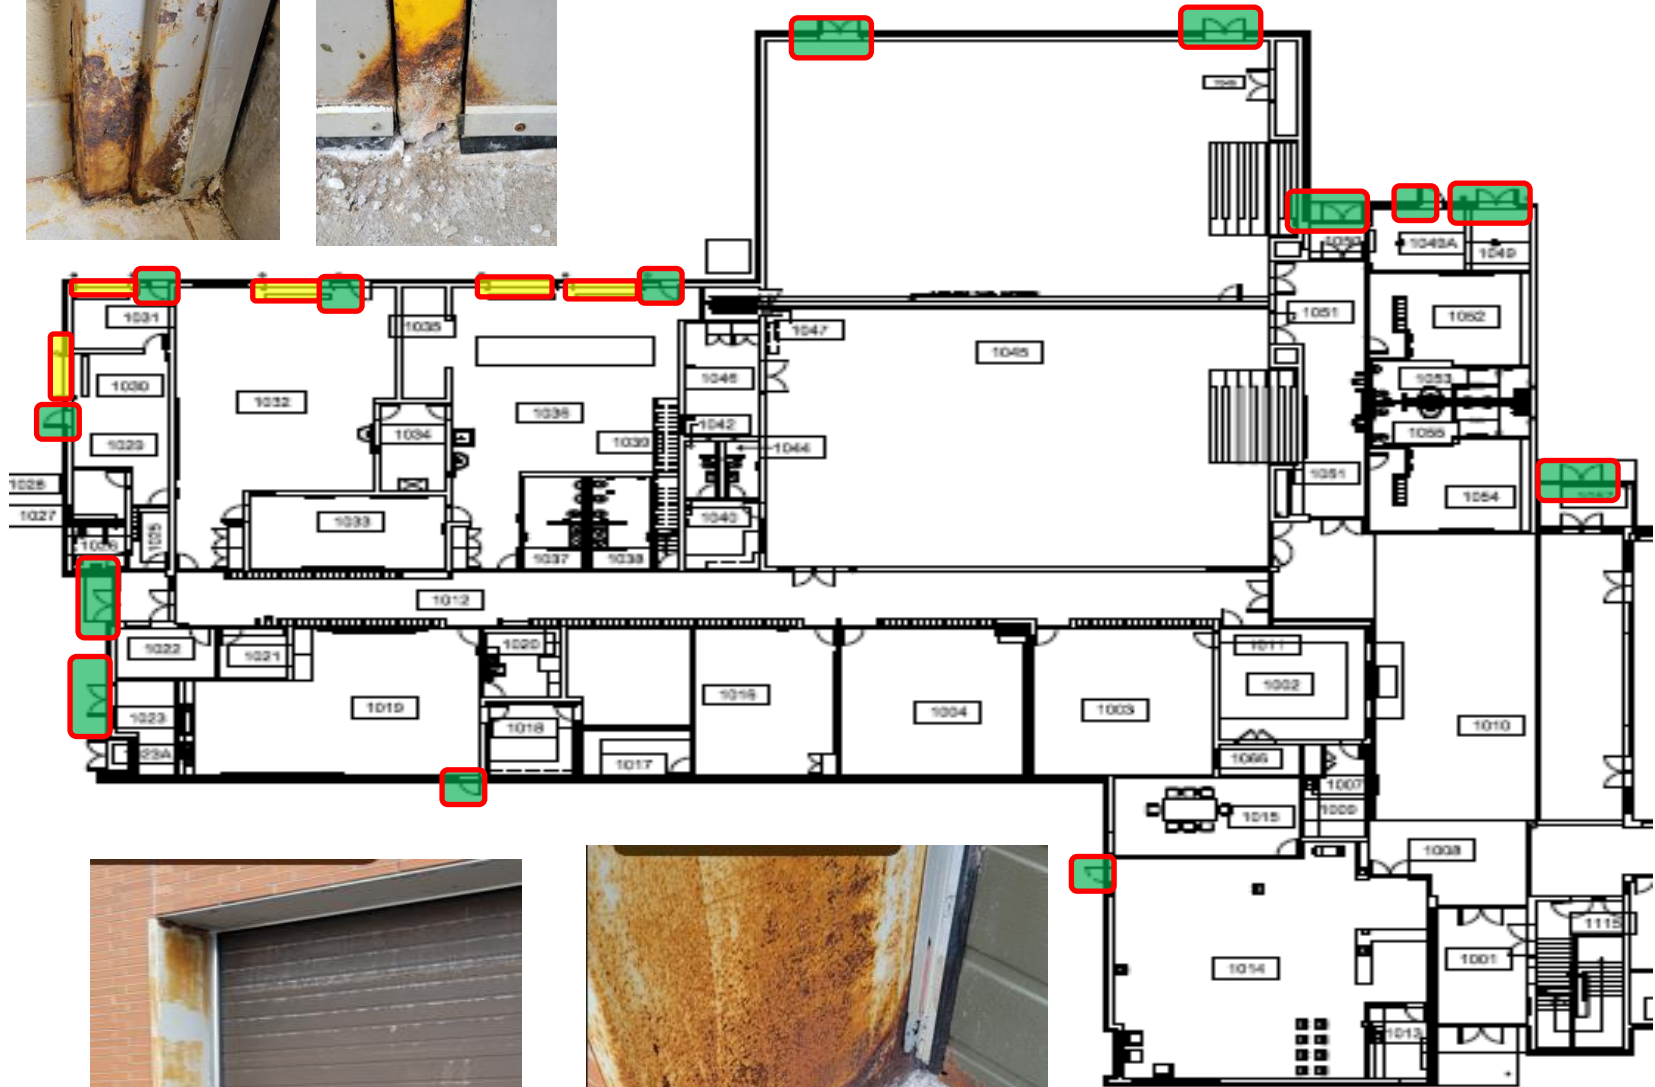

Doors on West Wings



-  Perimeter doors requiring repair and painting.
-  Garage doors requiring repair and painting
-  Perimeter doors requiring replacement and painting