
REQUEST FOR TENDER RFT #B25-03

Washroom Upgrades
(Fenelon Twp PS, Bobcaygeon PS, IE Weldon SS, Lady Mackenzie PS)

TLDSB ADDENDUM NO. 9

The following additional instructions and amendments shall apply and govern the contract accordingly:

.ADD:

See attached Architect Addendum #9-BPS:

END OF ADDENDUM NO. 9

1.0 INTENT

- 1.1 This Addendum is issued prior to receipt of Bid to provide clarifications and revisions to the Drawings and Specifications. The following additional instructions shall apply to and govern the Bid Documents.
- 1.2 Indicate receipt of this Addendum on the Tender Form.
- 1.3 This Addendum consists of **2 pages** plus the listed attachments.
- 1.4 Attachments:
 - 1.4.1 **ASK 001 – Rm 106 Rm 106 HALLWAY SOUTH**

2.0 INTRODUCTORY INFORMATION

- 2.1 This addendum applies to the **Bobcaygeon Public School** project only.
- 2.2 This addendum is issued to address the following:
 - 2.2.1 Clarification of the location for the relocated light switch that controls the lighting in the display cabinets.
 - 2.2.2 Clarification of flooring in Rm 104 Office.
 - 2.2.3 Clarification of replacement ceilings due to Owner's abatement.
 - 2.2.4 Revision to Hardware Group #5.

3.0 CLARIFICATIONS


- 3.1 **Display Cabinet Light Switch. Refer to attached ASK 001 Rm 106 HALLWAY SOUTH for clarification of the location of the display cabinet lighting light switch. New wiring and switch is to be located in the nearest open concrete block core.**
- 3.2 **Revise Room Finish Schedule as follows:**
 - Office 104 Floor Finish: RF-1 Resilient Sheet Flooring.**
 - New RB Rubber Base remains the same.**
- 3.3 **Include in bid for full replacement of the ceiling in both of the new rooms.**
Replacement assembly for both rooms as follows:
 - 16mm "Mold Tough" moisture resistant gypsum board.**
 - 92mm 22ga steel studs @ 400mm c/c**

4.0 SPECIFICATIONS

4.1 **Specification Section 08 71 00 Page 14. REVISE Hardware Group #5 as follows:**

REPLACE: PRIVACY SET 9K37L15K 626 BES with: DORMITORY LOCK 9K37T15L 626 BES

END OF ADDENDUM

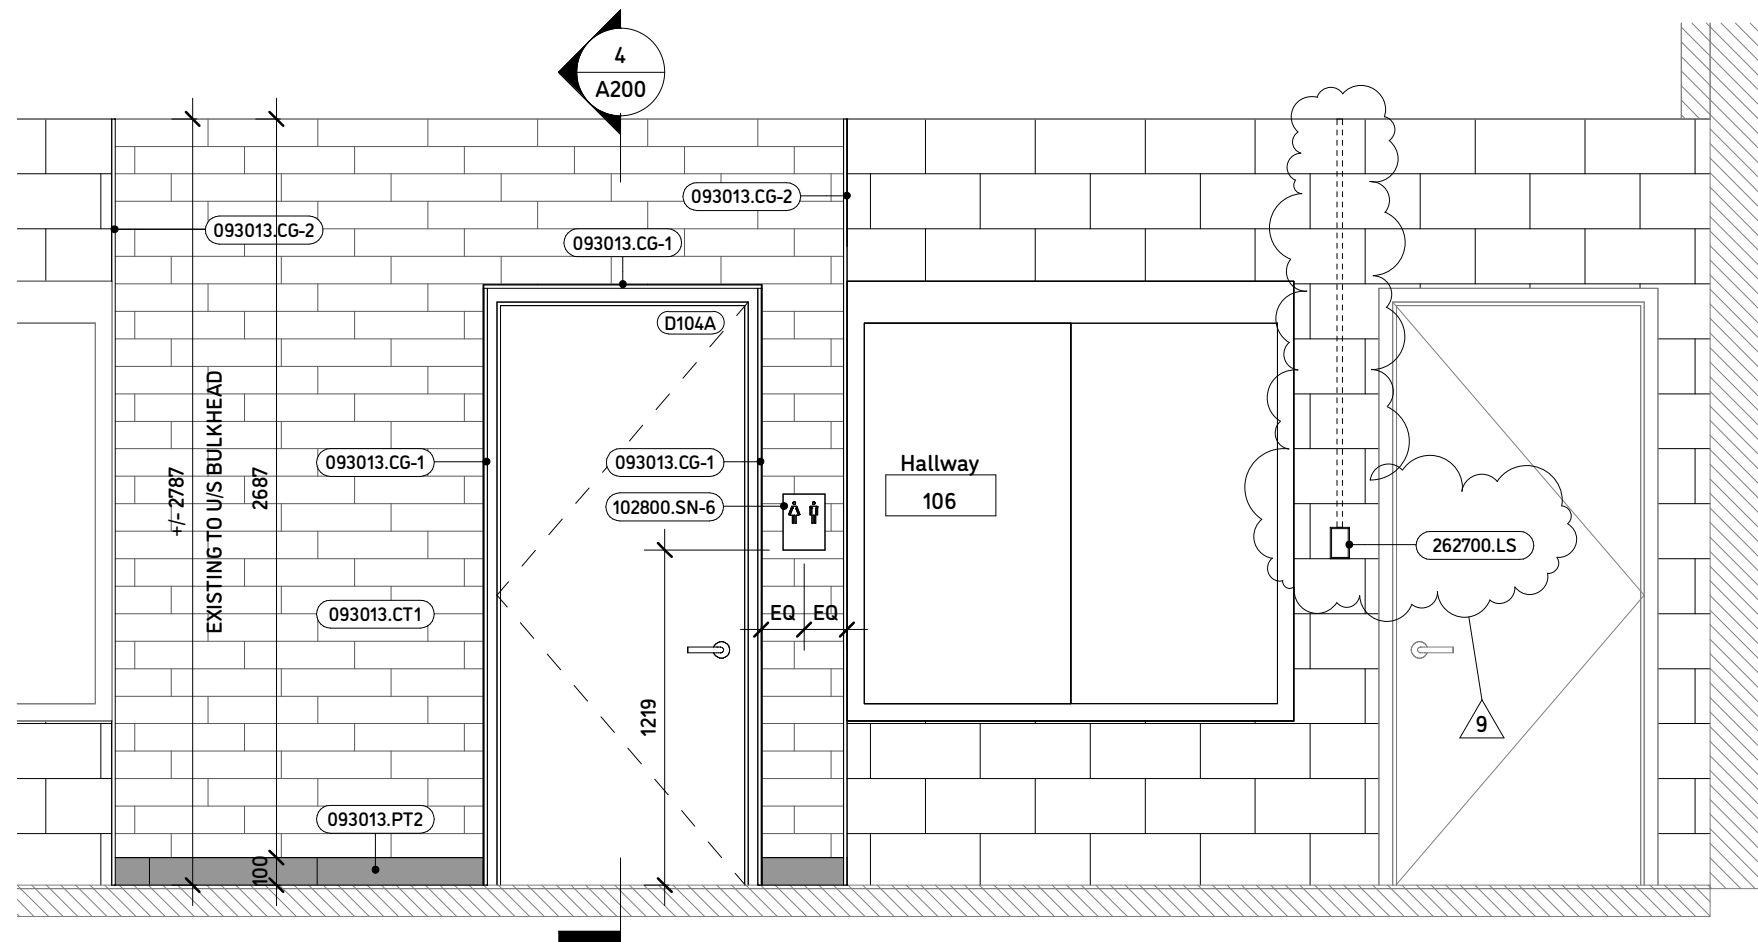

1 Rm 106 HALLWAY SOUTH
1:25



JASON LOWE ARCHITECT

20 SOUTH DUFFERIN ST HUNTSVILLE ONTARIO P1H 1V7


RFT B25-03
BOBCAYGEON PUBLIC
SCHOOL STAFF
WASHROOM

MARCH 2025

ADDENDUM #9

MARCH 24, 2025

Seal

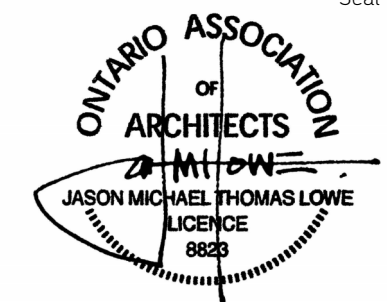

DATE: 4/25/2025 5:25:33 AM

PROJECT NO: RFT B25.03

DRAWN: JL

CHECKED: Checker

Revisions

Title

Rm 106
HALLWAY
SOUTH

Sheet

ASK 001