


LEGEND:

-  FIRE SAFETY PLAN BOX
-  FIRE DEPARTMENT KEY BOX
-  FIRE ALARM ANNUNCIATOR PANEL
-  MANUAL PULL STATION
-  EMERGENCY LIGHTING BATTERY UNIT W/ SPOTLIGHTS
-  EMERGENCY LIGHTING REMOTE SPOTLIGHTS
-  EXIT SIGN
-  FIRE EXTINGUISHER
-  SPRINKLERED AREA
-  DOOR HOLD-OPEN DEVICE
-  EXIT NO. # EMERGENCY EXIT



BUILDING NAME AND ADDRESS:
**385 ROSA STREET
 PORT PERRY, ONTARIO**

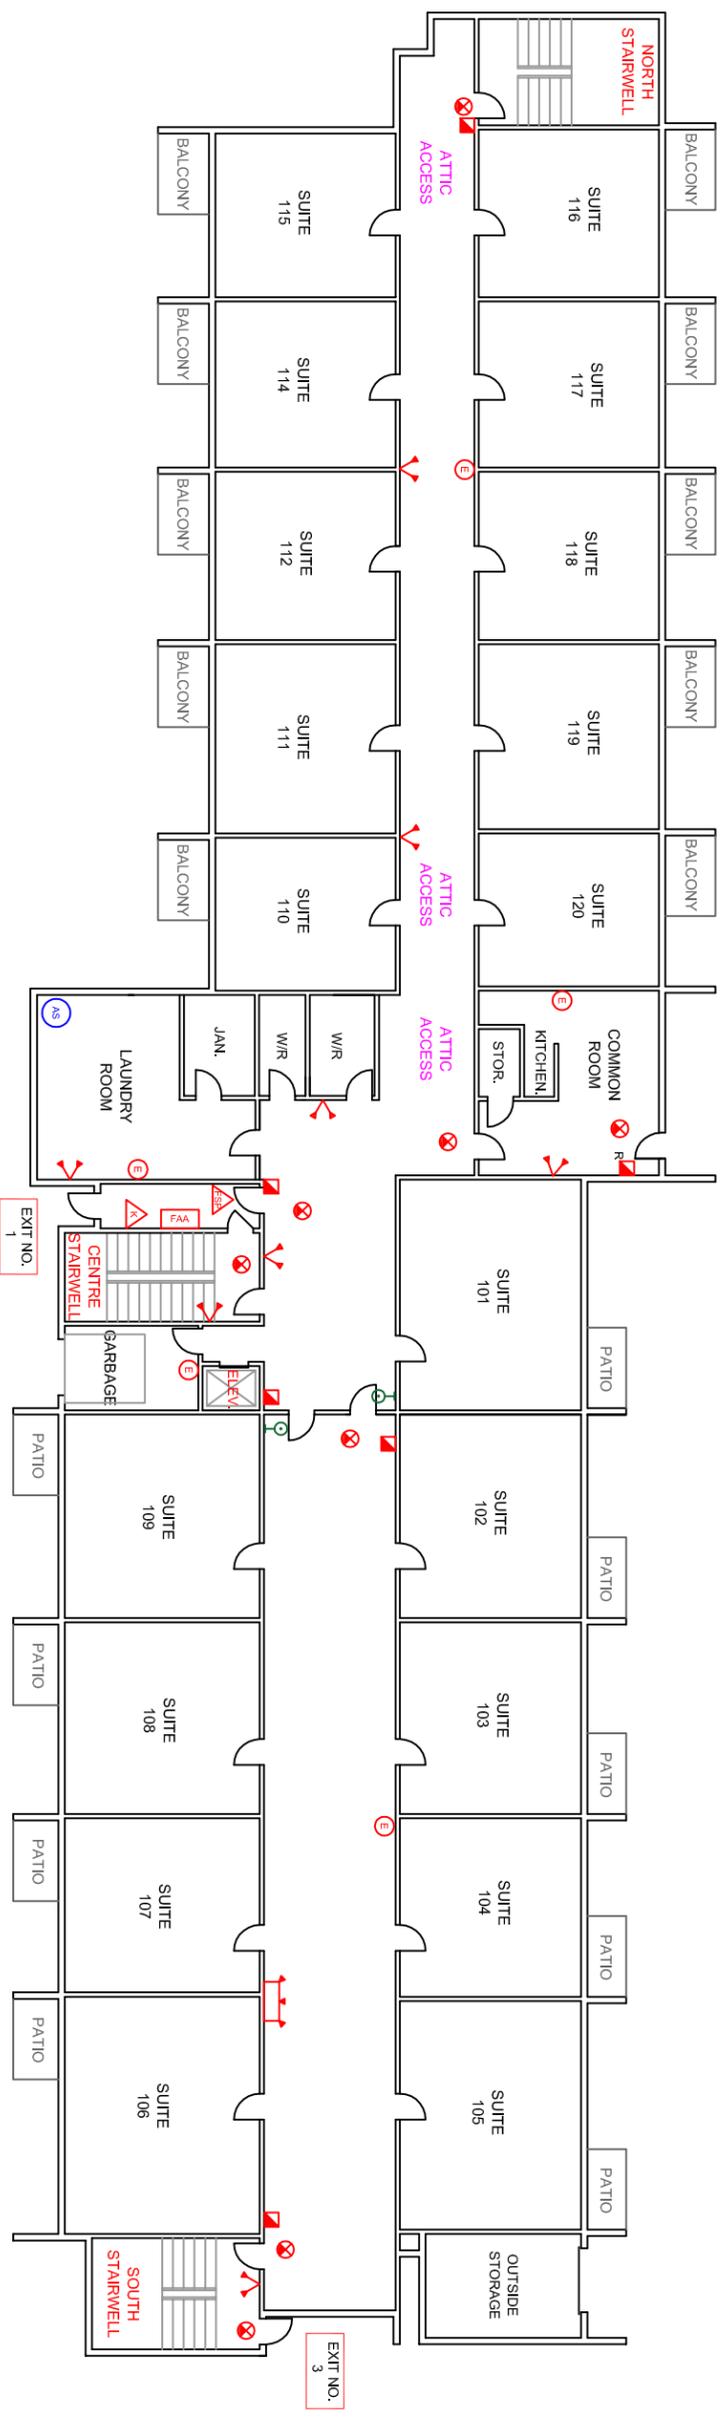

DRAWINGS:
MAIN LEVEL

DATE:	MARCH 15, 2016	SCALE:	NOT TO SCALE
FILE No.	2014-095	DWG No.	3 OF 4
ISSUE No.	1		