

Contractor must check and verify all dimensions on the job and report any discrepancies to the Architect before proceeding with the work.

Do not scale the drawing.

All drawings, specifications and related documents are the copyright property of the Architect and must be returned upon request. Reproduction in part or whole is forbidden without the Architect's written permission.

This drawing is not to be used for construction until signed by the Architect.

ISSUE RECORD			
no.	date	issued for	by
1	May 13, 97	TENDER	

REVISION RECORD			
No.	date	revision	by


**A.J. Diamond, Donald Schmitt & Company**  
 Architecture and Planning  
 2 Berkeley Street, Suite 600  
 Toronto, Ontario M5A 2W3  
 tel. (416) 862-8800  
 fax. (416) 862-5508

**G & M Technical Services LTD**  
 Mechanical & Electrical Consultants  
 1029 Queen Street East  
 Toronto, Ontario M4M 1K3  
 tel. (416) 778-6553  
 fax. (416) 778-7993

**Yolles Partnership Inc**  
 Consulting Structural Engineers  
 163 Queen Street, Suite 200  
 Toronto, Ontario M5A 1S4  
 tel. (416) 363-8123  
 fax. (416) 363-0341

**Arencon Ltd**  
 Fire & Life Safety Consultants  
 1401 Captain Court  
 Mississauga, Ontario L5J 1A9  
 tel. (905) 855-9090  
 fax. (905) 855-9687

**Aercoacoustics**  
 Acoustics Consultants  
 50 Ronson Dr. #127  
 Toronto, Ontario M9W 1B3  
 tel. (416) 249-3361  
 fax. (416) 249-3613

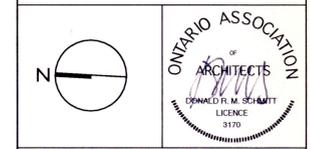

**TRENT UNIVERSITY**  
**OTONABEE COLLEGE**  
**RENOVATION PROJECT**  
**PHASE 2**

Drawing:  
**UPPER LEVEL**  
**R. C. P.**

Scale:  
 1/8" = 1'-0"  
 0 1 5 10 ft

Date: **May 13 1997**  
 Project No.: **9501**  
 Revision No.: **0**  
 Issue No.: **1**  
**A 405**

- NOTES:
1. APPLY 1 HR. RATED SPRAY FIREPROOFING TO ROOF STRUCTURE BETWEEN G.L. 6 AND G.L. 19 INCLUSIVE, ACROSS FULL WIDTH OF BUILDING.
  2. FIREPROOFING TO ABUT FULL HEIGHT VERTICAL WALLS.
  3. DIMENSIONS ARE PARALLEL TO ROOF SLOPE.
  4. CEILING HEIGHT TAKEN ABOVE FINISHED FLOOR.
  5. REFER TO ELECTRICAL - MECHANICAL DRAWINGS FOR ADDITIONAL LIGHTS - DEVICES QUANTITY AND ARCHITECTURAL FOR LOCATIONS.
  6. ALL DIMENSIONS ARE TO EDGE OF DOOR LEAF.


**LEGEND**

- △ GYPSUM BOARD
- △ SUSPENDED T-BAR WITH ACOUSTIC TILE
- △ WOOD PANEL
- △ EXPOSED CONCRETE
- △ EXPOSED UNDERSIDE OF STRUCTURE C/W FIREPROOFING
- ⊠ CEILING GRILLE/ DIFFUSER - SEE MECHANICAL
- ⊠ CEILING GRILLE/ DIFFUSER - SEE MECHANICAL
- ACCESS PANEL
- ▬ FLUORESCENT FIXTURE
- ▬ FLUORESCENT FIXTURE
- ▬ SINGLE TUBE LAMP
- POT LIGHT
- PENDANT LIGHT
- WALL MOUNTED INTERIOR LIGHT

N.B. ALL DIMENSIONS INDICATED ARE ABOVE FINISHED FLOOR.

6 MATCH LINE X FOR CONTINUATION SEE A404

19 MATCH LINE X FOR CONTINUATION SEE A406

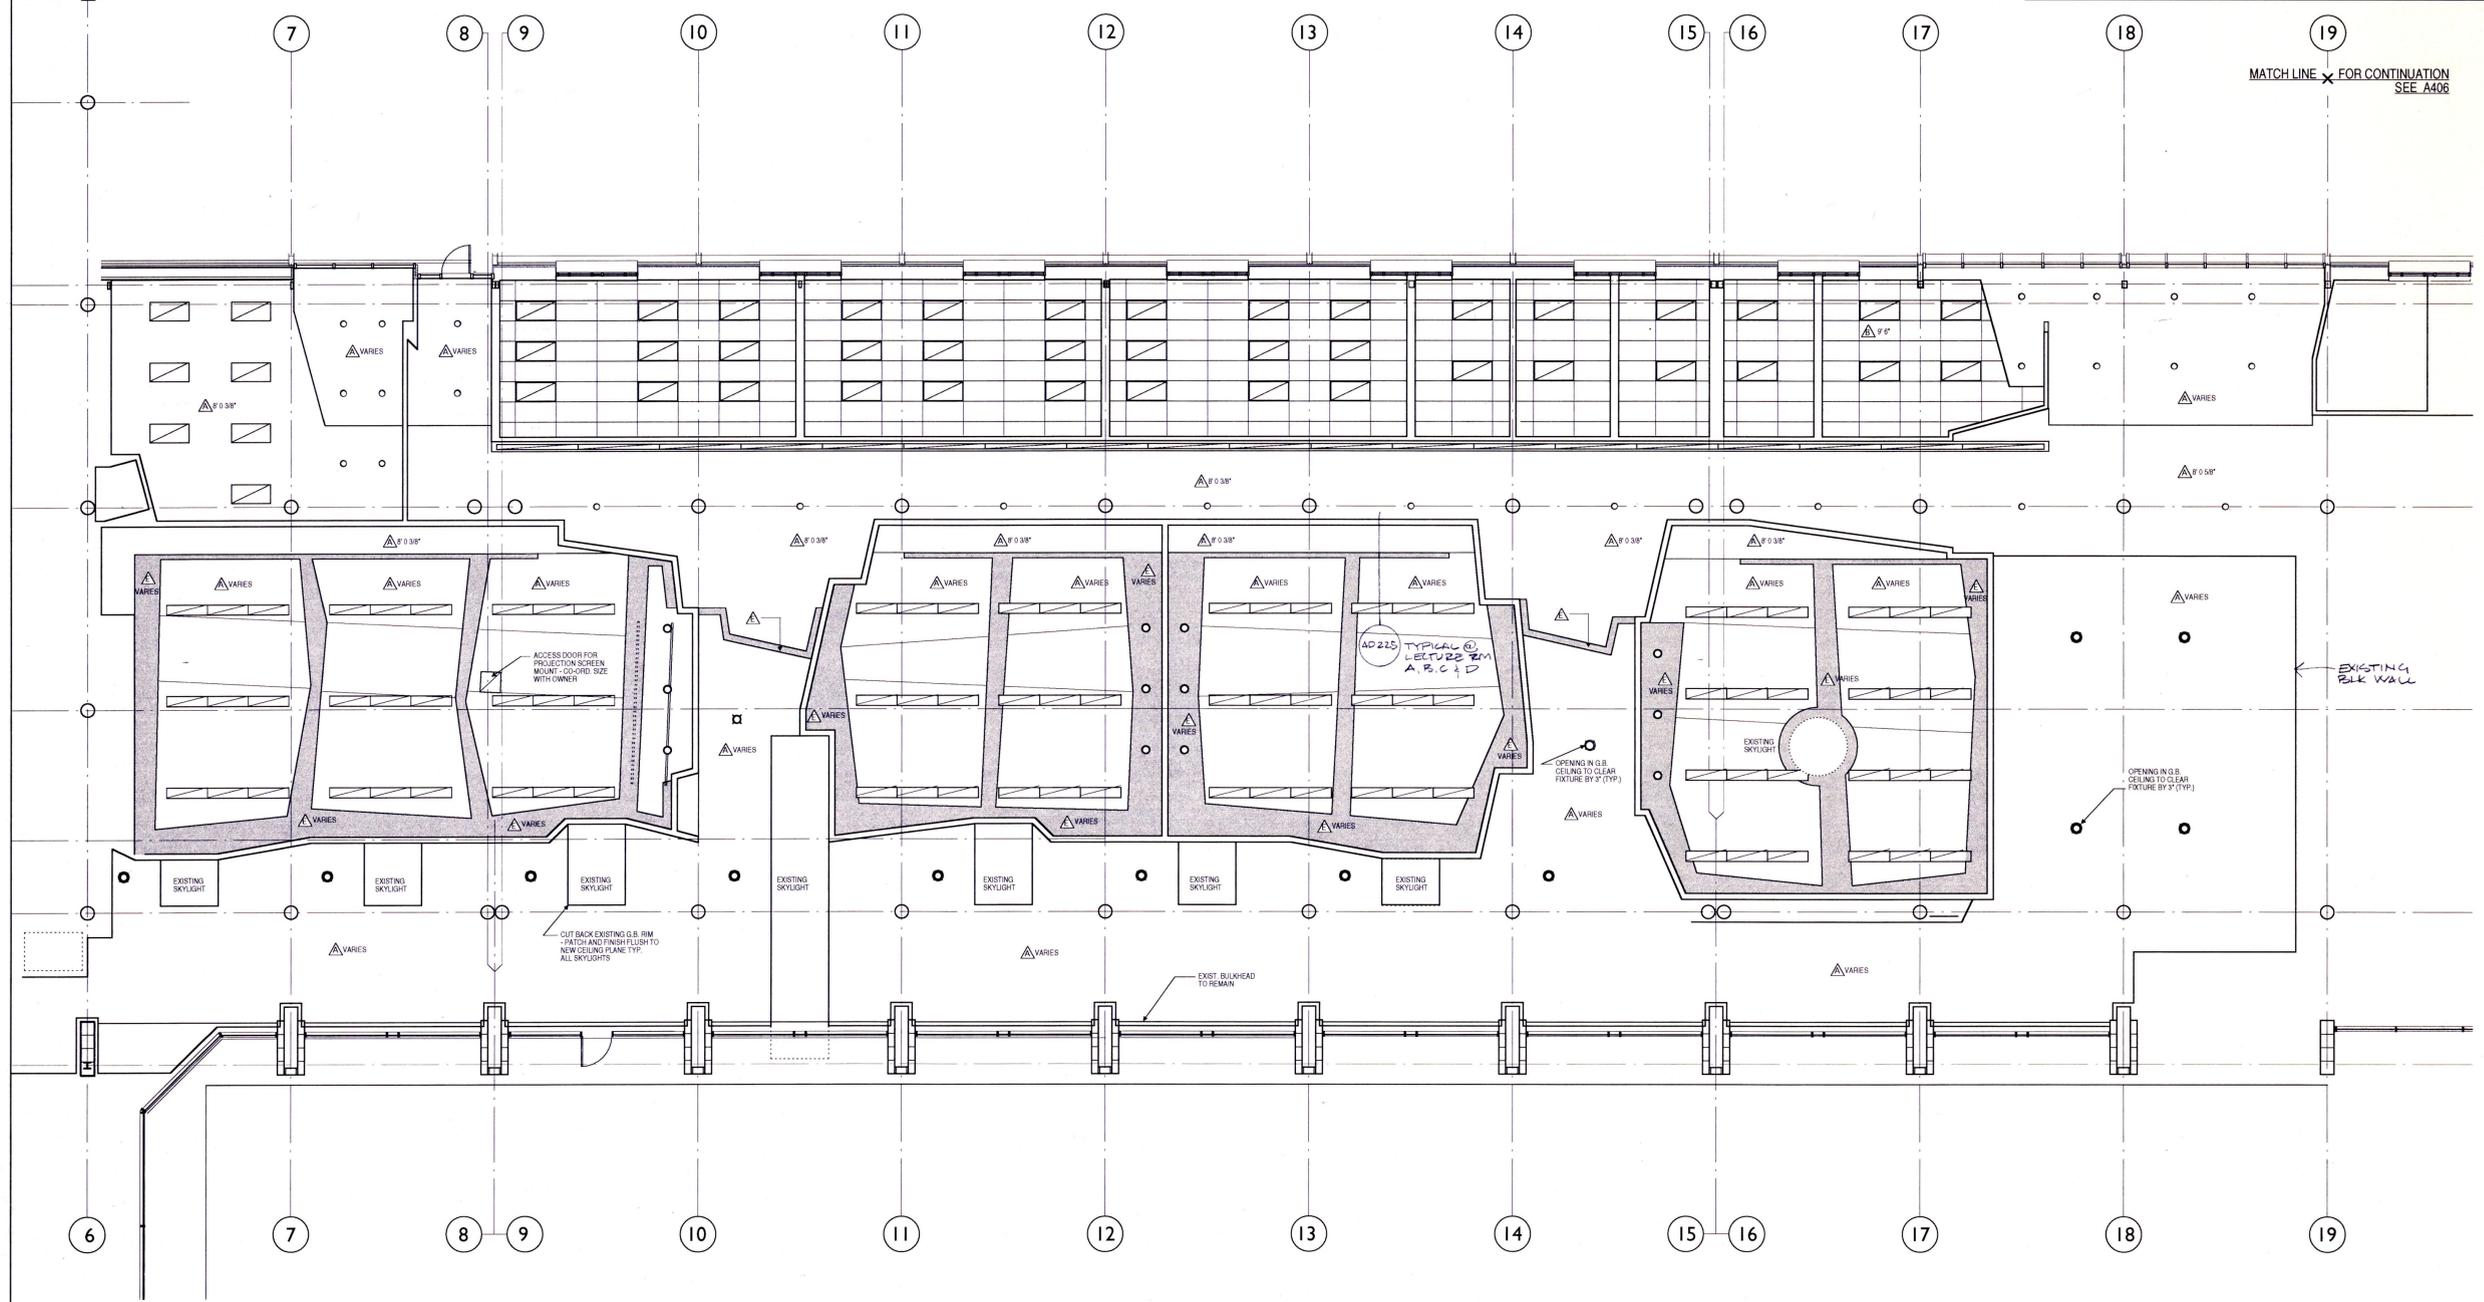

6 7 8 9 10 11 12 13 14 15 16 17 18 19