



# West and South West Sides



# Drawings

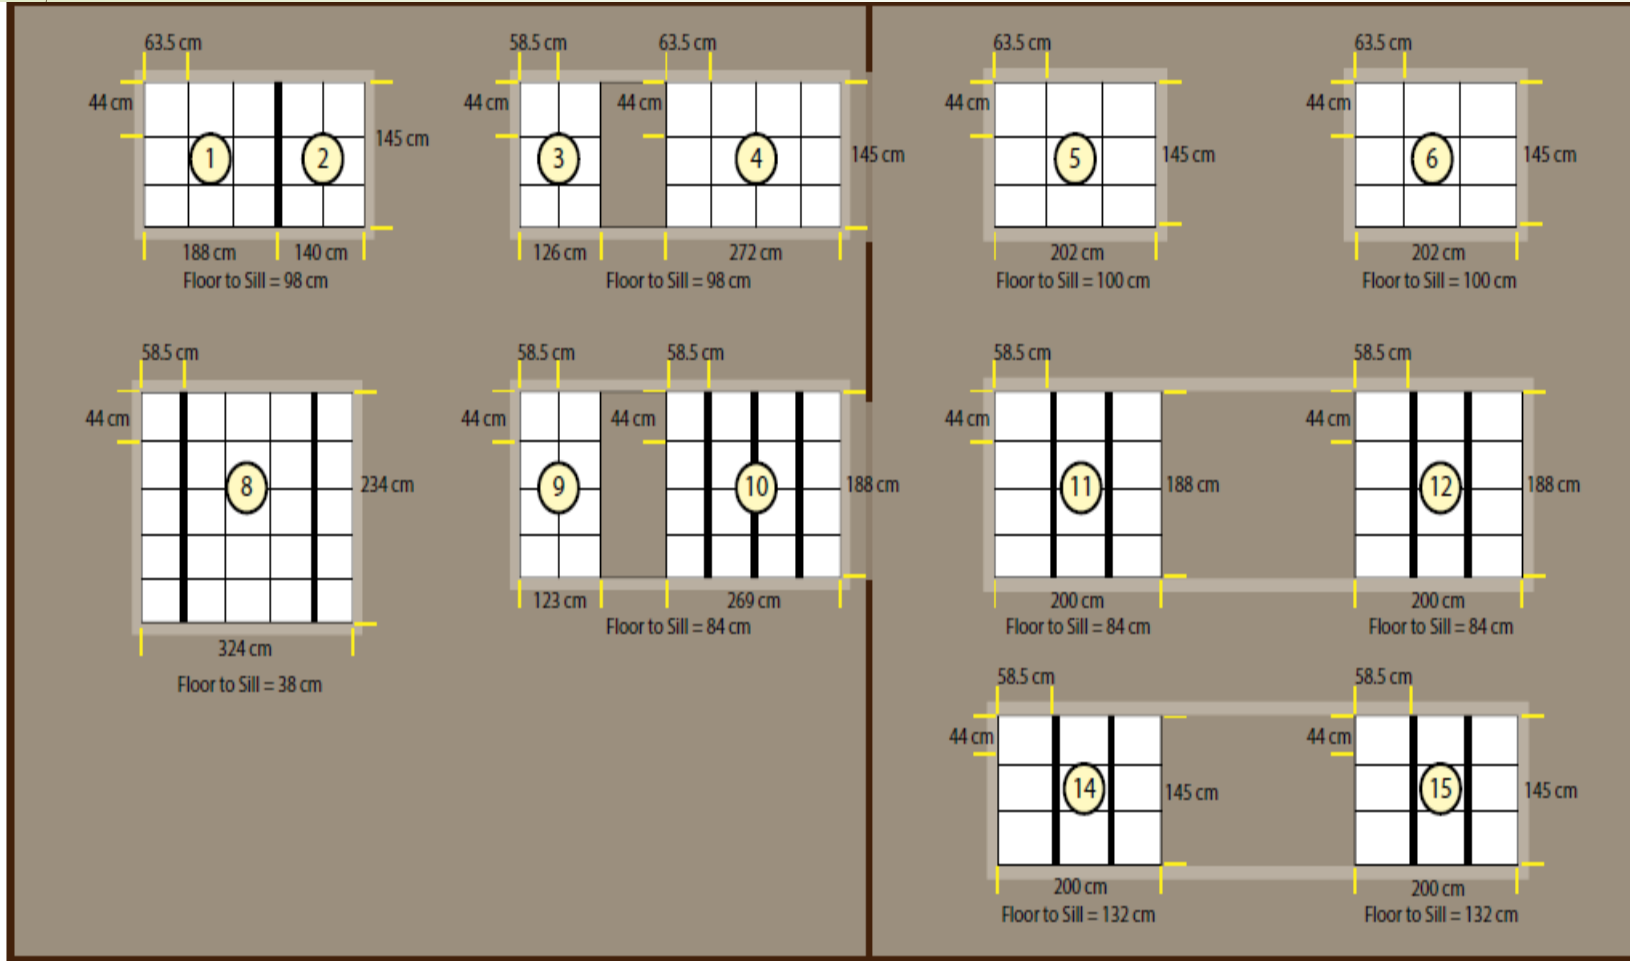

McLaughlin Branch - West Facing Windows

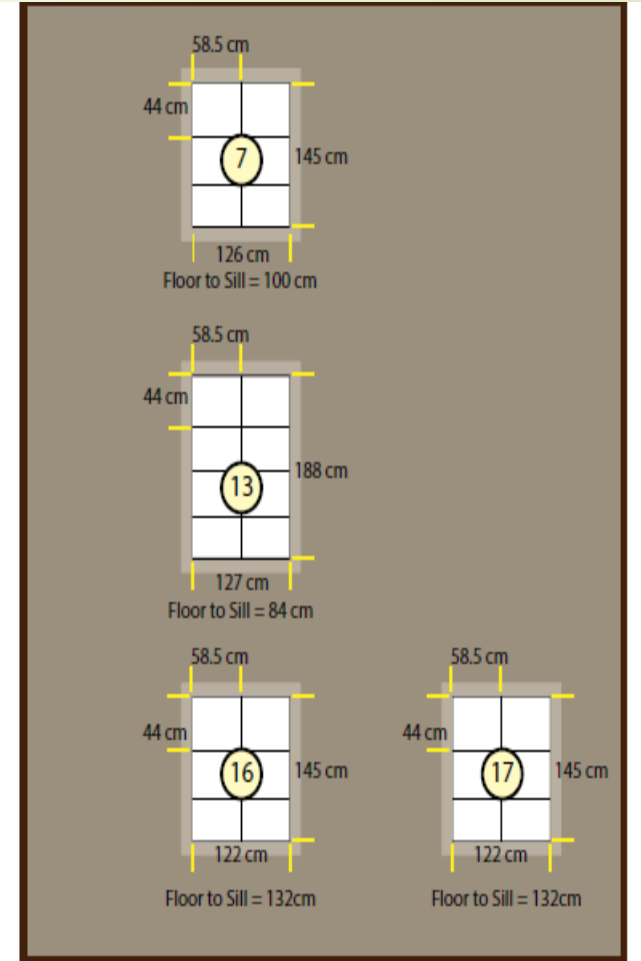

McLaughlin Branch - South Facing Windows