

DEMOLITION NOTES

- 1. REMOVE AND DISPOSE OF FLOOR TILE INCLUDING ANY SUBSTRATE, MILLWORK, CONDUIT RUNS, CONDUIT POSTS, AND FURNITURE. PATCH, REPAIR, MAKE GOOD ALL AFFECTED SURFACES AND FINISHES AS REQUIRED FOR NEW WORK.
- 2. REMOVE AND DISPOSE OF EXISTING CEILING SYSTEM INCLUDING BATT INSULATION BLANKET, AND LIGHT FIXTURES. PATCH, REPAIR AND MAKE GOOD ALL AFFECTED SURFACES AND FINISHES AS REQUIRED FOR NEW WORK.
- 3. REMOVE AND DISPOSE EXISTING DOOR. FRAME TO REMAIN AND BE PAINTED.

TYPICAL DEMOLITION NOTES

- 1. SITE VERIFY ALL DIMENSIONS AND CONDITIONS.
- 2. ALL WORK TO BE IN ACCORDANCE WITH THE ONTARIO BUILDING CODE.
- 3. COMPLY WITH THE OCCUPATIONAL HEALTH AND SAFETY ACT REGULATIONS FOR CONSTRUCTION PROJECTS.
- 4. PROVIDE PROTECTION IN LOCATIONS APPROVED BY THE OWNER AND CONSULTANT SO AS NOT TO DAMAGE EXISTING STRUCTURE, LANDSCAPE OR PART THEREOF.
- 5. COMPLETE ALL DEMOLITION WORK NECESSARY TO COMPLETE THE RENOVATIONS AS SHOWN AND AS REQUIRED. DEMOLITION OF BUILDING ELEMENTS INCLUDES BUT NOT LIMITED TO COMPLETE REMOVAL OF ALL ASSOCIATED FIXTURES, FITTINGS, HARDWARE, FASTENERS, EQUIPMENT AND ACCESSORIES UNLESS NOTED OTHERWISE.
- 6. ARCHITECTURAL, STRUCTURAL, MECHANICAL AND ELECTRICAL DEMOLITION DRAWINGS ARE COMPLEMENTARY AND SHALL BE READ TOGETHER.
- 7. PROVIDE TEMPORARY SUPPORT OF PIPES, DUCTS AND ELECTRICAL CHASES AS REQUIRED FOR SAFE REMOVAL. EXISTING AND PROPOSED SUPPORTS ARE TO BE REVIEWED BY THE CONSULTANT PRIOR TO THE REMOVAL OF ANY COMPONENTS WHICH MAY FALL OR CAUSE OTHERS TO FALL.
- 8. REMOVAL OF EXISTING FLOOR FINISHES IS TO INCLUDE COMPLETE REMOVAL OF BASE AND ALL MORTAR AND ADHESIVES AND PREPARATION OF EXISTING SUBSTRATES TO RECEIVE NEW FLOORING, SATISFACTORY TO THE MANUFACTURER OF NEW FLOOR FINISHES. ALLOW FOR EXCESSIVE LEVELING OF SLABS.

- 9. DEMOLITION INCLUDES ALL ASSOCIATED MECHANICAL AND ELECTRICAL SERVICES, EQUIPMENT, FITTINGS, FIXTURES, HANGERS, BRACKETS, TRIM AND ACCESSORIES AS REQUIRED TO COMPLETE THE WORK.
- 10. REMOVE ALL PROTRUSIONS IN FLOOR SLAB AND GRIND DOWN TO FLOOR LEVEL.
- 11. CLEAN, PATCH / REPAIR ALL EXISTING SURFACES TO REMAIN TO RECEIVE NEW FINISHES. ALLOW FOR REMOVAL OR SCARIFICATION OF EXISTING PAINT FINISH ON WALLS THAT ARE TO RECEIVE NEW WALL TILE FINISH. REMOVE ALL MORTAR, ADHESIVES AND RUST AS REQUIRED TO PREPARE EXISTING SUBSTRATES TO RECEIVE NEW PAINT FINISHES.
- 12. DISCONNECT AND CAP OFF ALL SERVICES PRIOR TO DEMOLITION.
- 13. CONTRACTOR SHALL BE RESPONSIBLE FOR ANY DAMAGE TO THE EXISTING STRUCTURE OR FINISHES SHOWN TO REMAIN AND REPAIR /REPLACE SAME TO THE SATISFACTION OF THE OWNER AND CONSULTANT.
- 14. BUILDING TO BE SECURED BY THE G.C. AT ALL TIMES.
- 15. ALL CONSTRUCTION HOARDING AND TEMPORARY EXITING FROM THE EXISTING FACILITY MUST BE PROVIDED BY THE GENERAL CONTRACTOR FOR APPROVALS PRIOR TO PROCEEDING WITH THE WORK.


DO NOT SCALE THE DRAWINGS. CHECK AND VERIFY ALL DIMENSIONS AT THE SITE. ALL DRAWINGS, SPECIFICATIONS AND RELATED DOCUMENTS ARE THE COPYRIGHT PROPERTY OF THE CONSULTANT AND MUST BE RETURNED UPON REQUEST. REPRODUCTION OF DRAWINGS IN PART OR WHOLE WITHOUT THE PERMISSION OF THE CONSULTANT IS FORBIDDEN. DRAWINGS ARE NOT TO BE USED FOR CONSTRUCTION UNTIL SIGNED AND SEALED BY THE CONSULTANT.

NO.	ISSUES	DATE	BY

NO.	REVISIONS	DATE	BY

PROJECT:
DURHAM COLLEGE COTTAGE IMPROVEMENTS
 1610 Champlain Ave.
 Whitby, Ontario
 Enter Client Name


DRAWING:
DEMOLITION PLAN

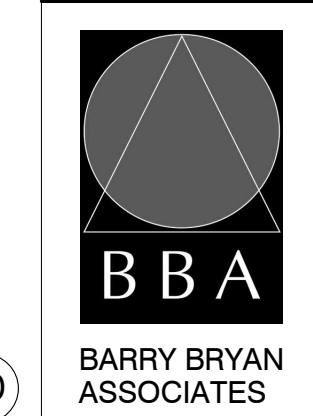

BARRY BRYAN ASSOCIATES
 Architects
 Engineers
 Project Managers
 201-250 Water Street
 Whitby Ontario L1N 0G5
 Tel: (905) 666-5252
 Fax: (905) 666-5256
 email: bba@bbawrting.com

DESIGN BY:	
DRAWN BY:	
CHECKED BY:	
DATE:	
SCALE:	
FILE:	

PROJECT NO: **21137**
 DRAWING NO: **A201**

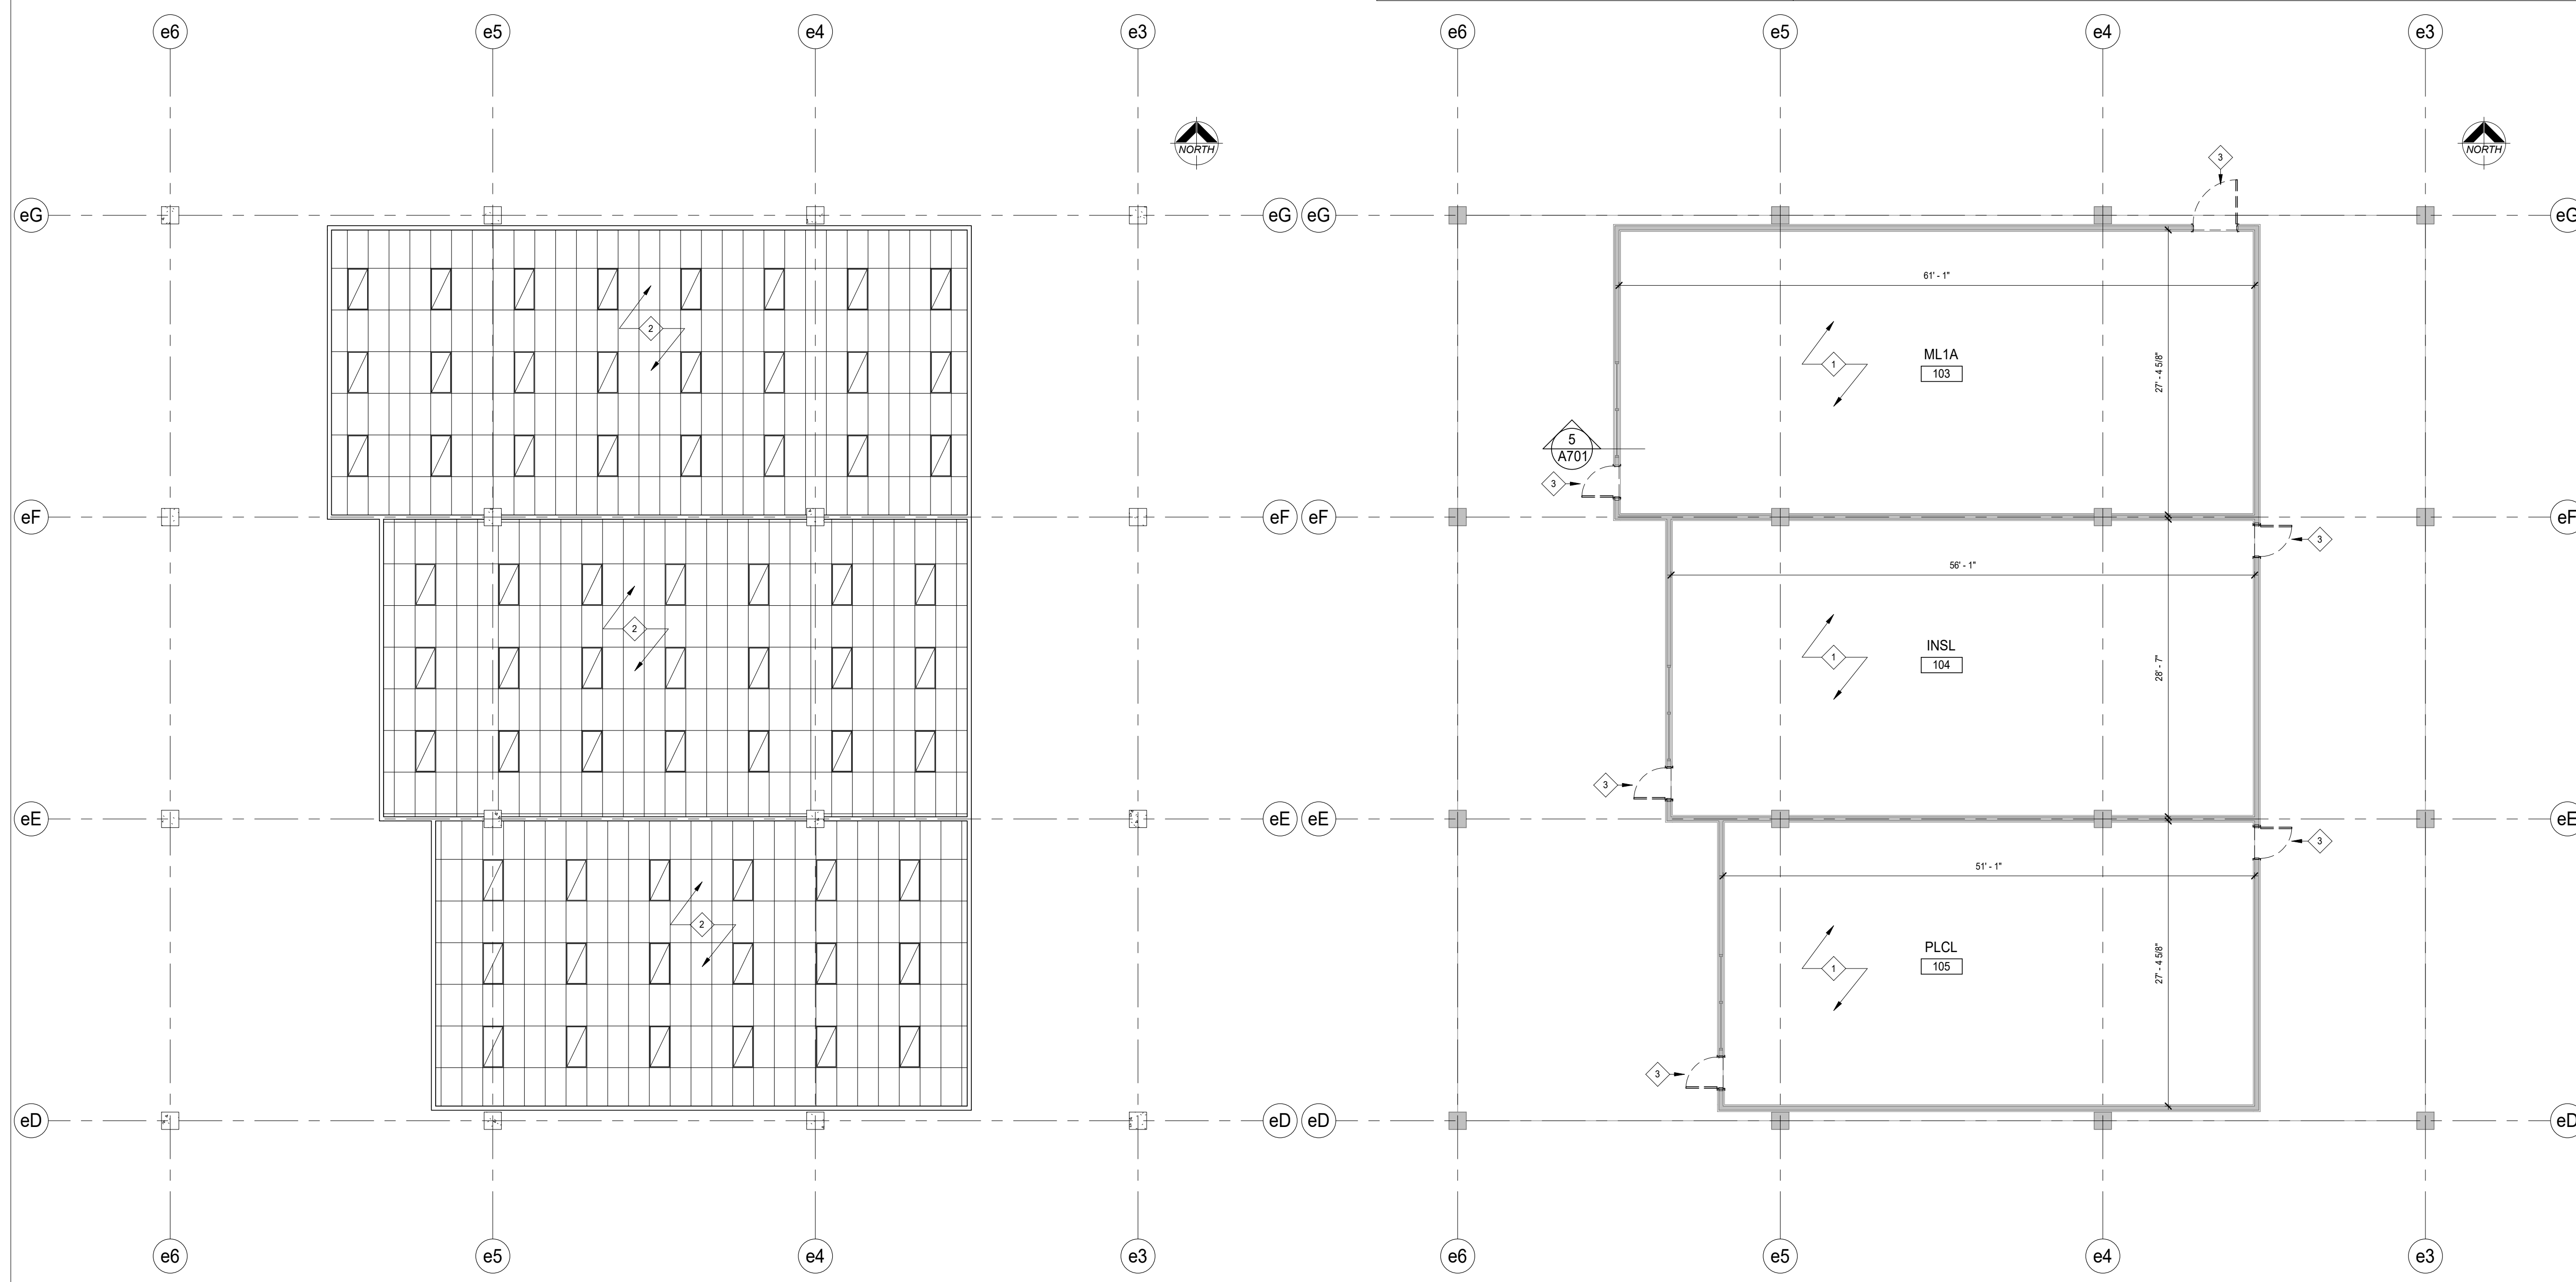

1 LEVEL 1 DEMOLITION
 A201 1:100

2 LEVEL 1 DEMOLITION
 A201 1:100

