


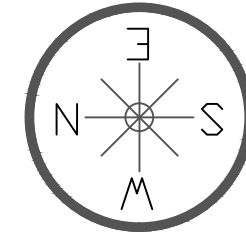


692 BREALEY ST.
 PETERBOROUGH, ONTARIO
 PETERBOROUGH 2

CHRISTIAN HORIZONS HOMES



Christian Horizons Disclaimer

1. This Drawing is the property of Christian Horizons International and may not be reproduced or used without the expressed written consent of Christian Horizons Facilities Department.
 2. Do not scale drawings. Contractor to verify all existing conditions. Contractor to verify all levels and dimensions provided and required to perform their work. Christian Horizons will not be responsible for any costs resulting from discrepancies, errors, or ambiguities in these drawings. Any discrepancies are to be reported to the consultant/Facilities Department immediately to obtain clarification, prior to commencing work.

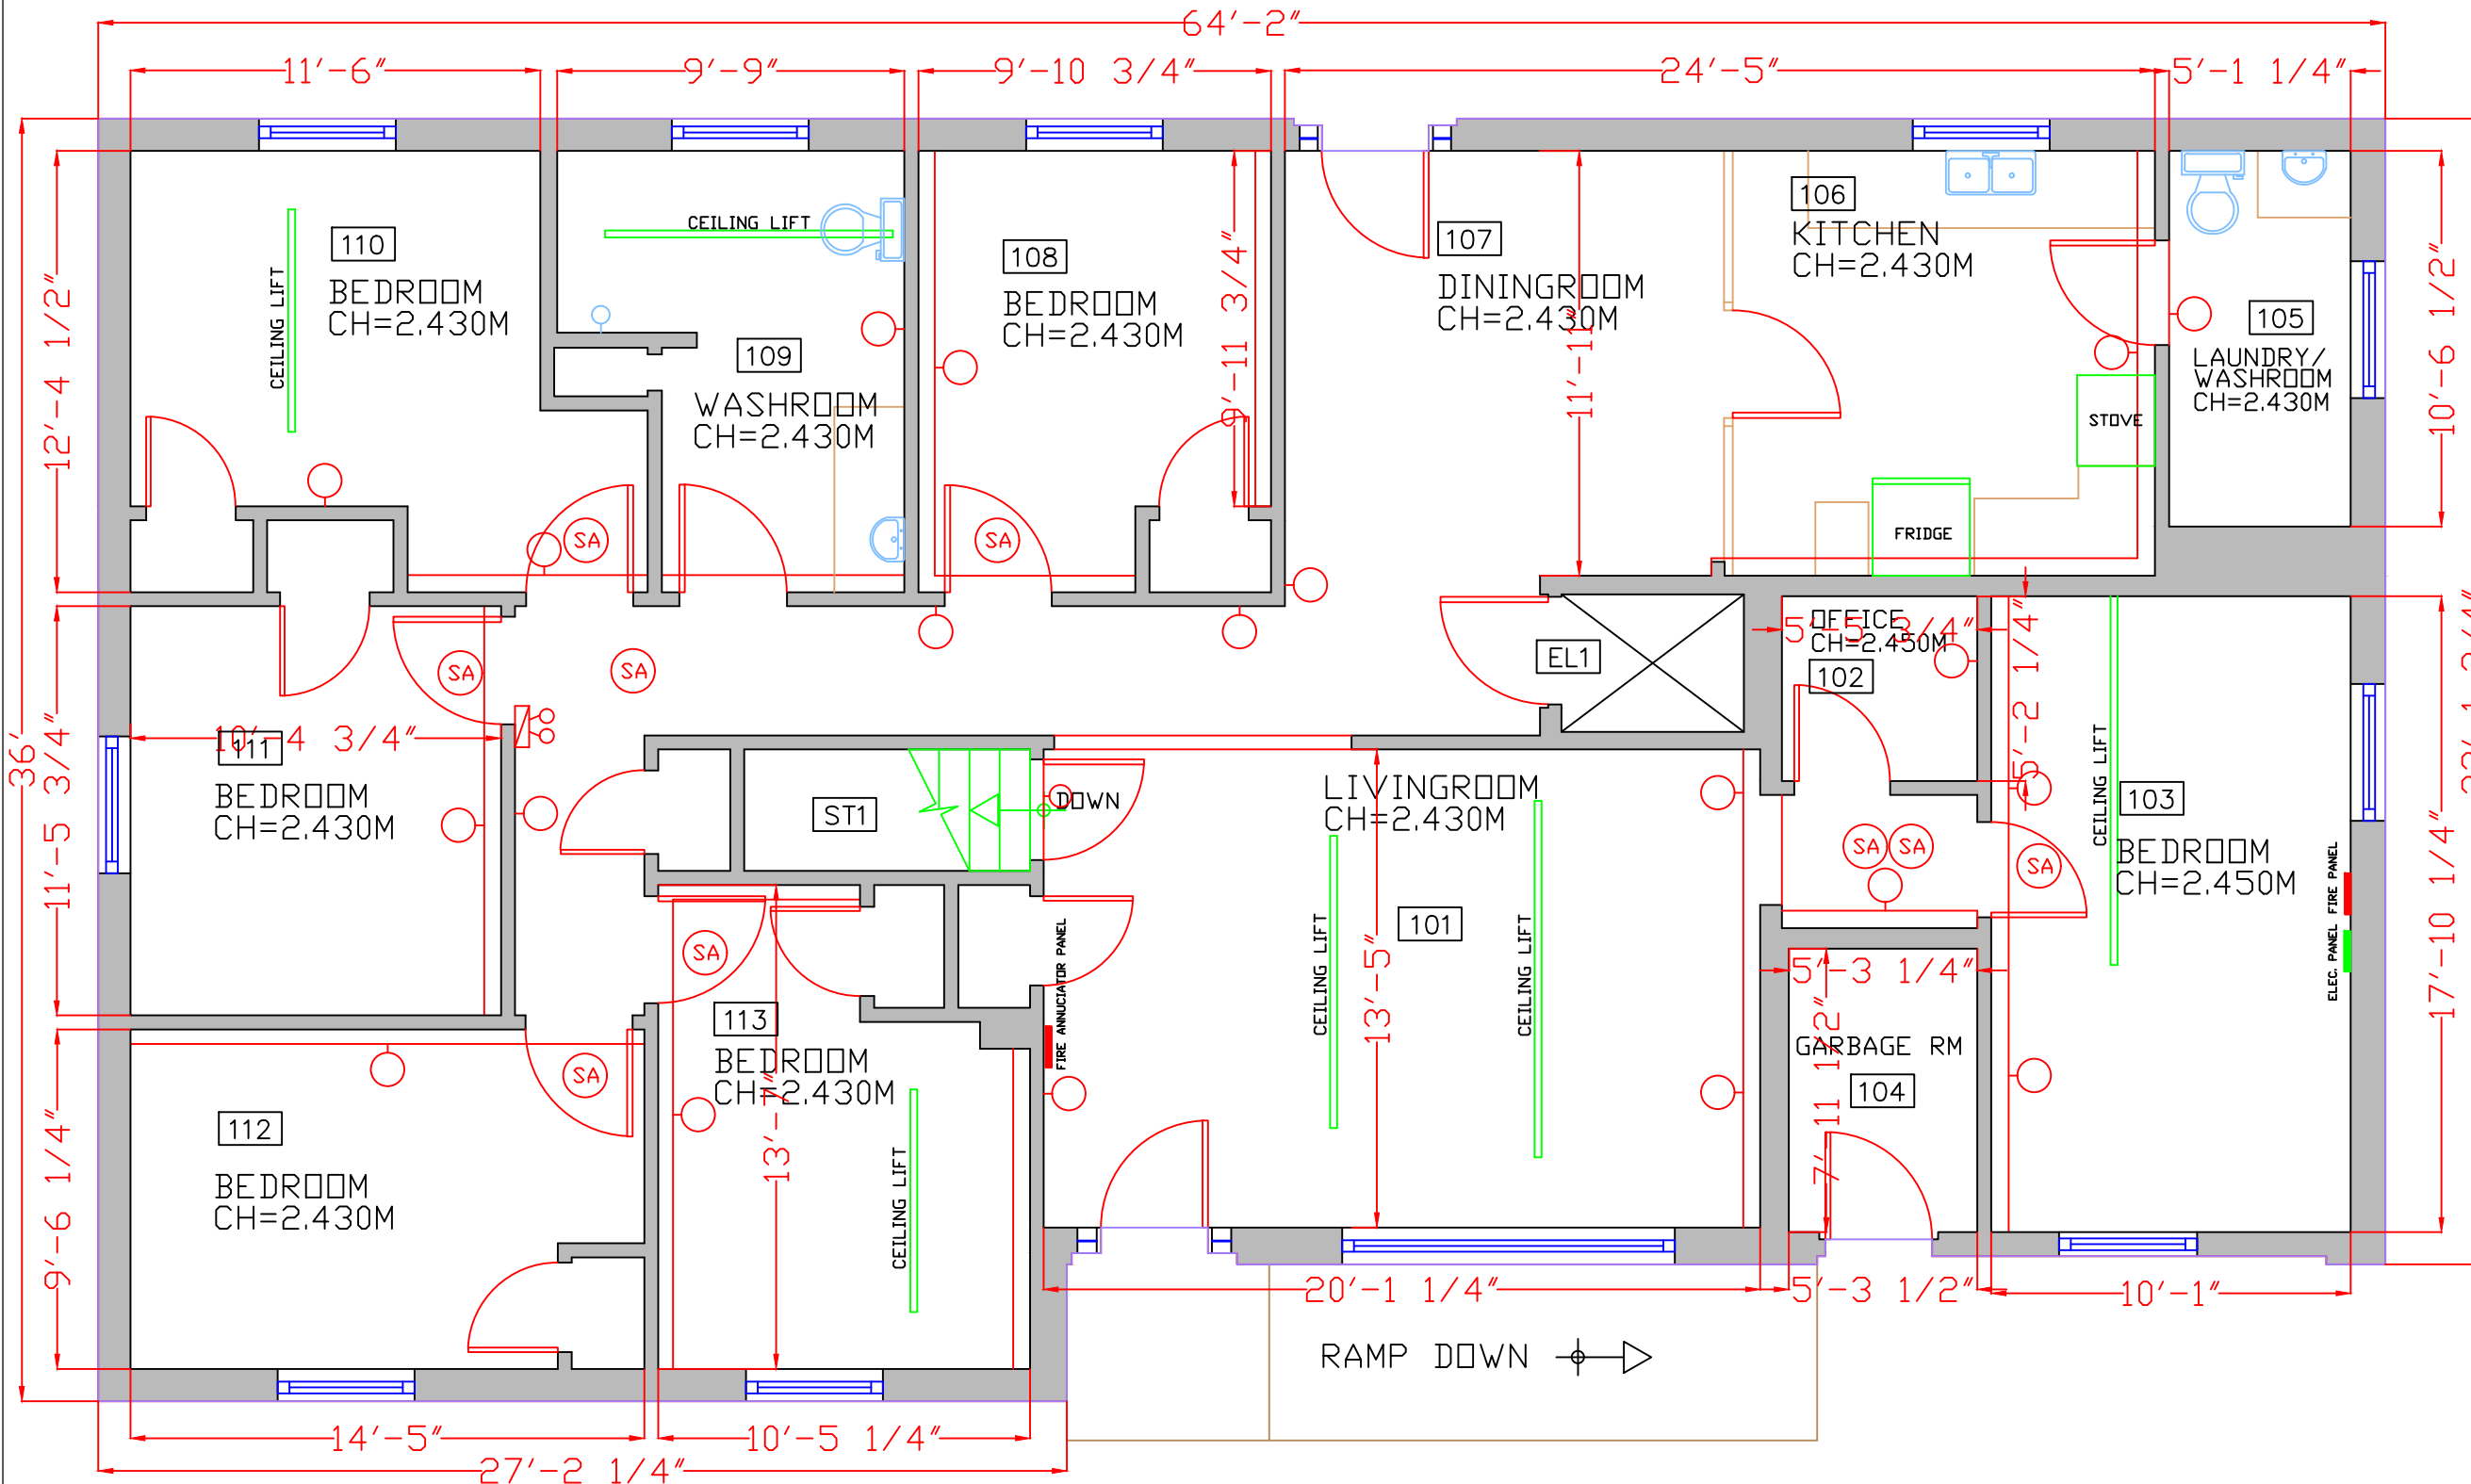

LEGEND

- EMERGENCY EXIT
- CM -CARBON MONOXIDE
- + -FIRE PULL
- SA -SMOKE ALARM
- -SPRINKLER HEAD
- FX -FIRE EXTINGUISHER
- EL -EMERGENCY LIGHT
- 🔔 -FIRE BELL
- 🚨 -FIRE WARNING LIGHT
- DOOR
- SHOWER HEAD
- TOILET
- DOUBLE SINK
- BATHROOM SINK
- CEILING LIFT

..\..\Christian Horizons logo.jpg

Project: Christian Horizons
 Facility: PETERBOROUGH 2
 Location: 692 BREALEY ST. PETERBOROUGH, Ontario
 Level: FIRST FLOOR

GROSS SQFT. MAIN FLOOR: 2,156

Date: APRIL 2013

Scale: NDT TO SCALE	FLOOR NUMBER: 1
Drawn by: SEAN GARDINER	