


- LEGEND:**
-  FIRE SAFETY PLAN BOX
  -  FIRE ALARM CONTROL PANEL
  -  FIRE ALARM ANNUNCIATOR PANEL
  -  MANUAL PULL STATION
  -  EMERGENCY LIGHTING BATTERY UNIT W/ SPOTLIGHTS
  -  EMERGENCY LIGHTING REMOTE SPOTLIGHTS
  -  EXIT SIGN
  -  FIRE EXTINGUISHER
  -  FIRE EXTINGUISHER CABINET
  -  SPRINKLER CONTROL VALVE
  -  SPRINKLER PROTECTED AREA
  -  ATTIC ACCESS
  -  DOOR HOLD OPEN DEVICE

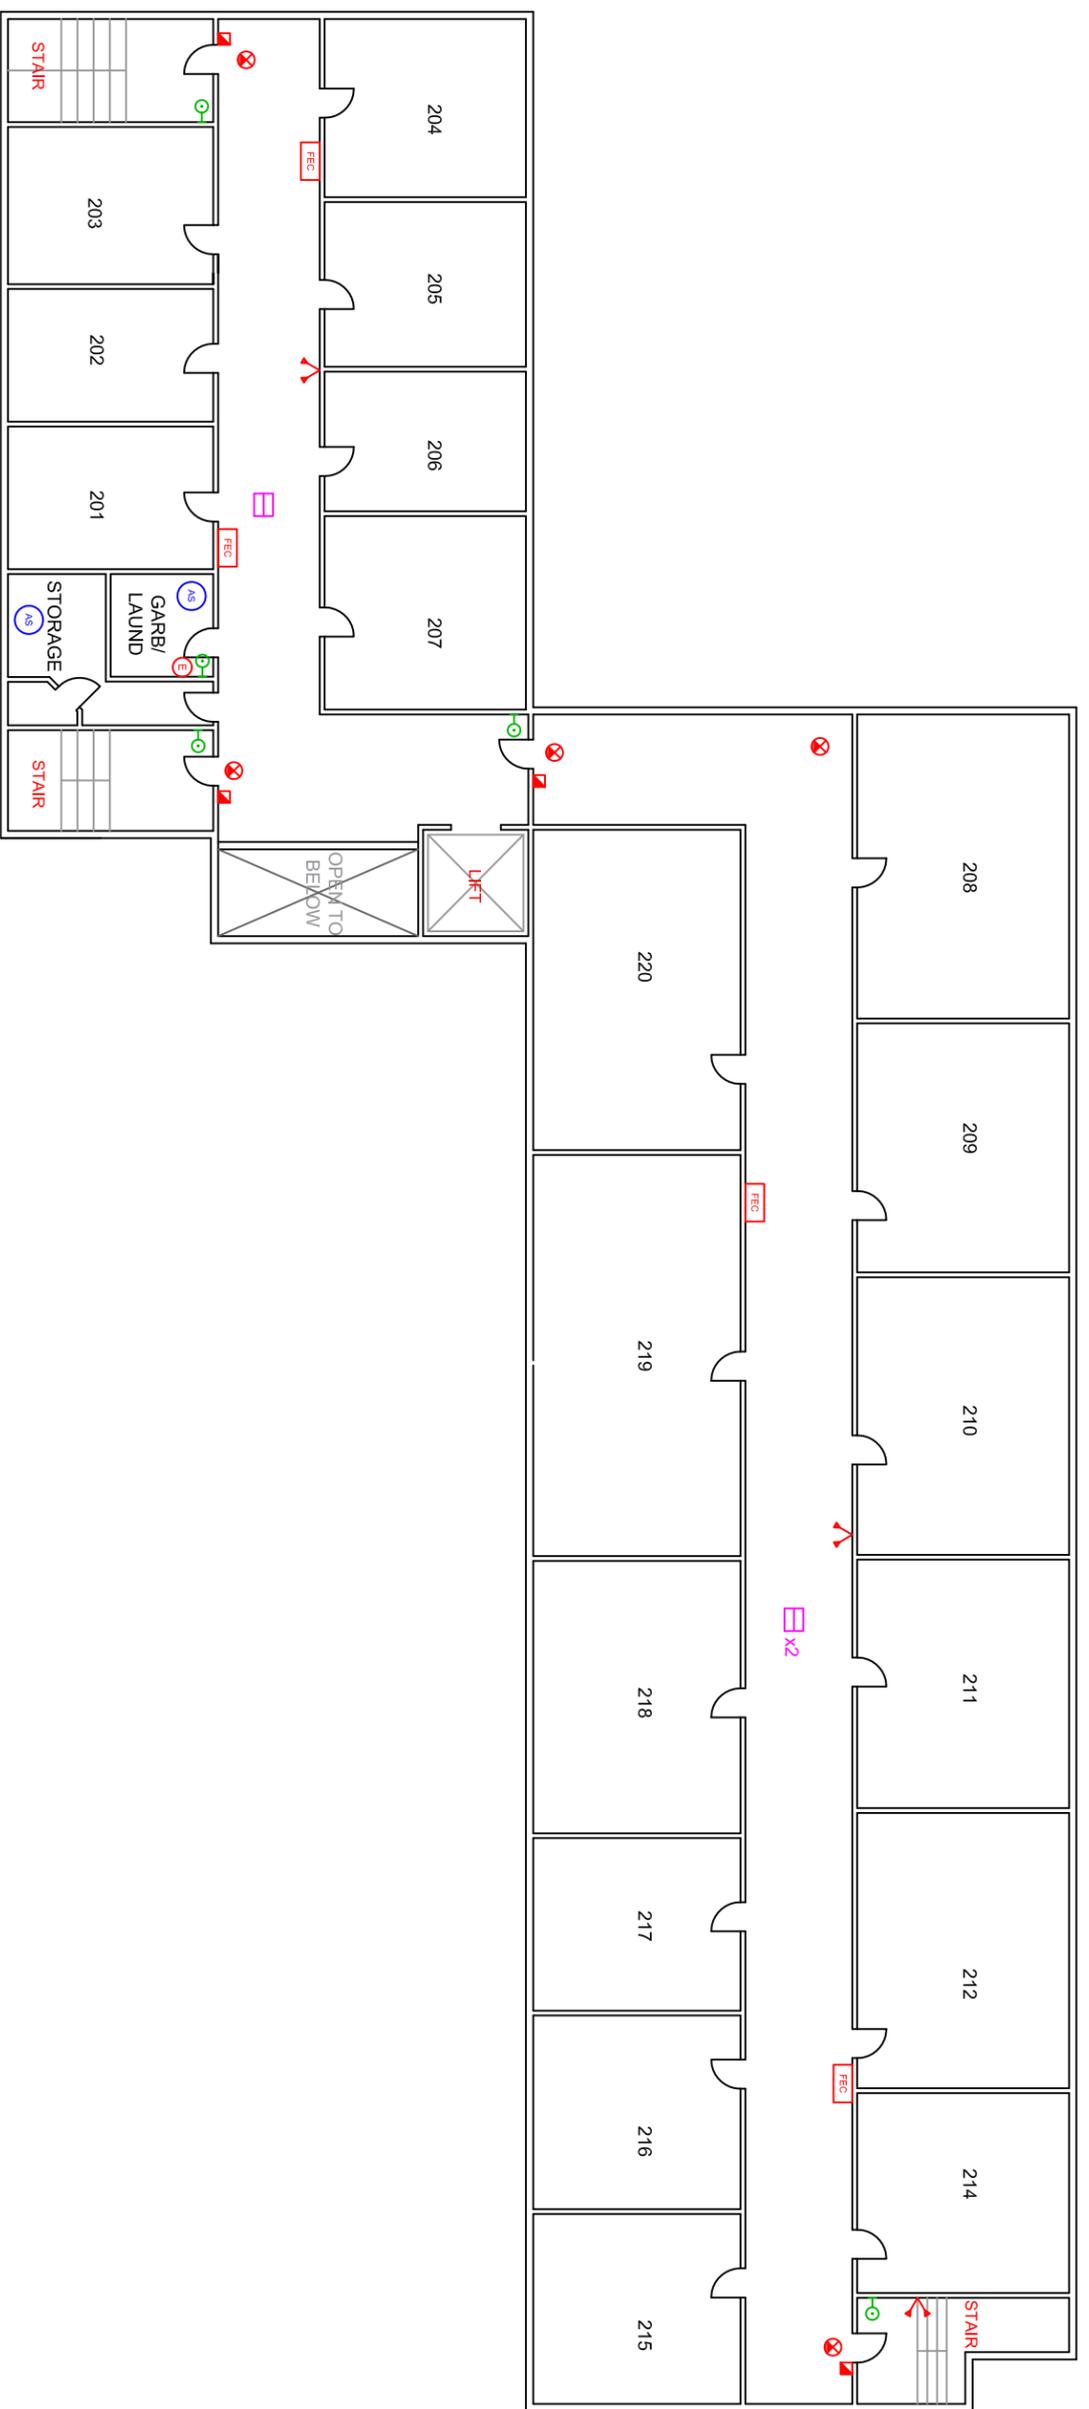

**BUILDING NAME AND ADDRESS:**  
 1330 FOXGLOVE AVENUE  
 PICKERING, ONTARIO

**DRAWING:**  
 2ND FLOOR

<b>DATE:</b>	AUGUST 25, 2016	<b>SCALE:</b>	NOT TO SCALE
<b>FILE No.</b>	2016-065	<b>DWG No.</b>	3 OF 3
<b>ISSUE No.</b>	1		