





**NOTES:**

- DISCONNECT POWER AND CONTROL WIRING TO THE EXISTING MECHANICAL EQUIPMENT. REMOVE ALL ASSOCIATED ELECTRICAL EQUIPMENT, INCLUDING BUT NOT LIMITED TO DISCONNECT SWITCH, STARTER/CONTROLLER, CONDUITS, AND WIRING, BACK TO THE SOURCE.
- DISCONNECT POWER AND CONTROL WIRING TO THE EXISTING MECHANICAL EQUIPMENT. REMOVE ALL ASSOCIATED ELECTRICAL EQUIPMENT, INCLUDING BUT NOT LIMITED TO DISCONNECT SWITCH, STARTER/CONTROLLER, CONDUITS, AND WIRING, WHILE MAINTAINING EXISTING INCOMING FEEDER FOR REUSE.

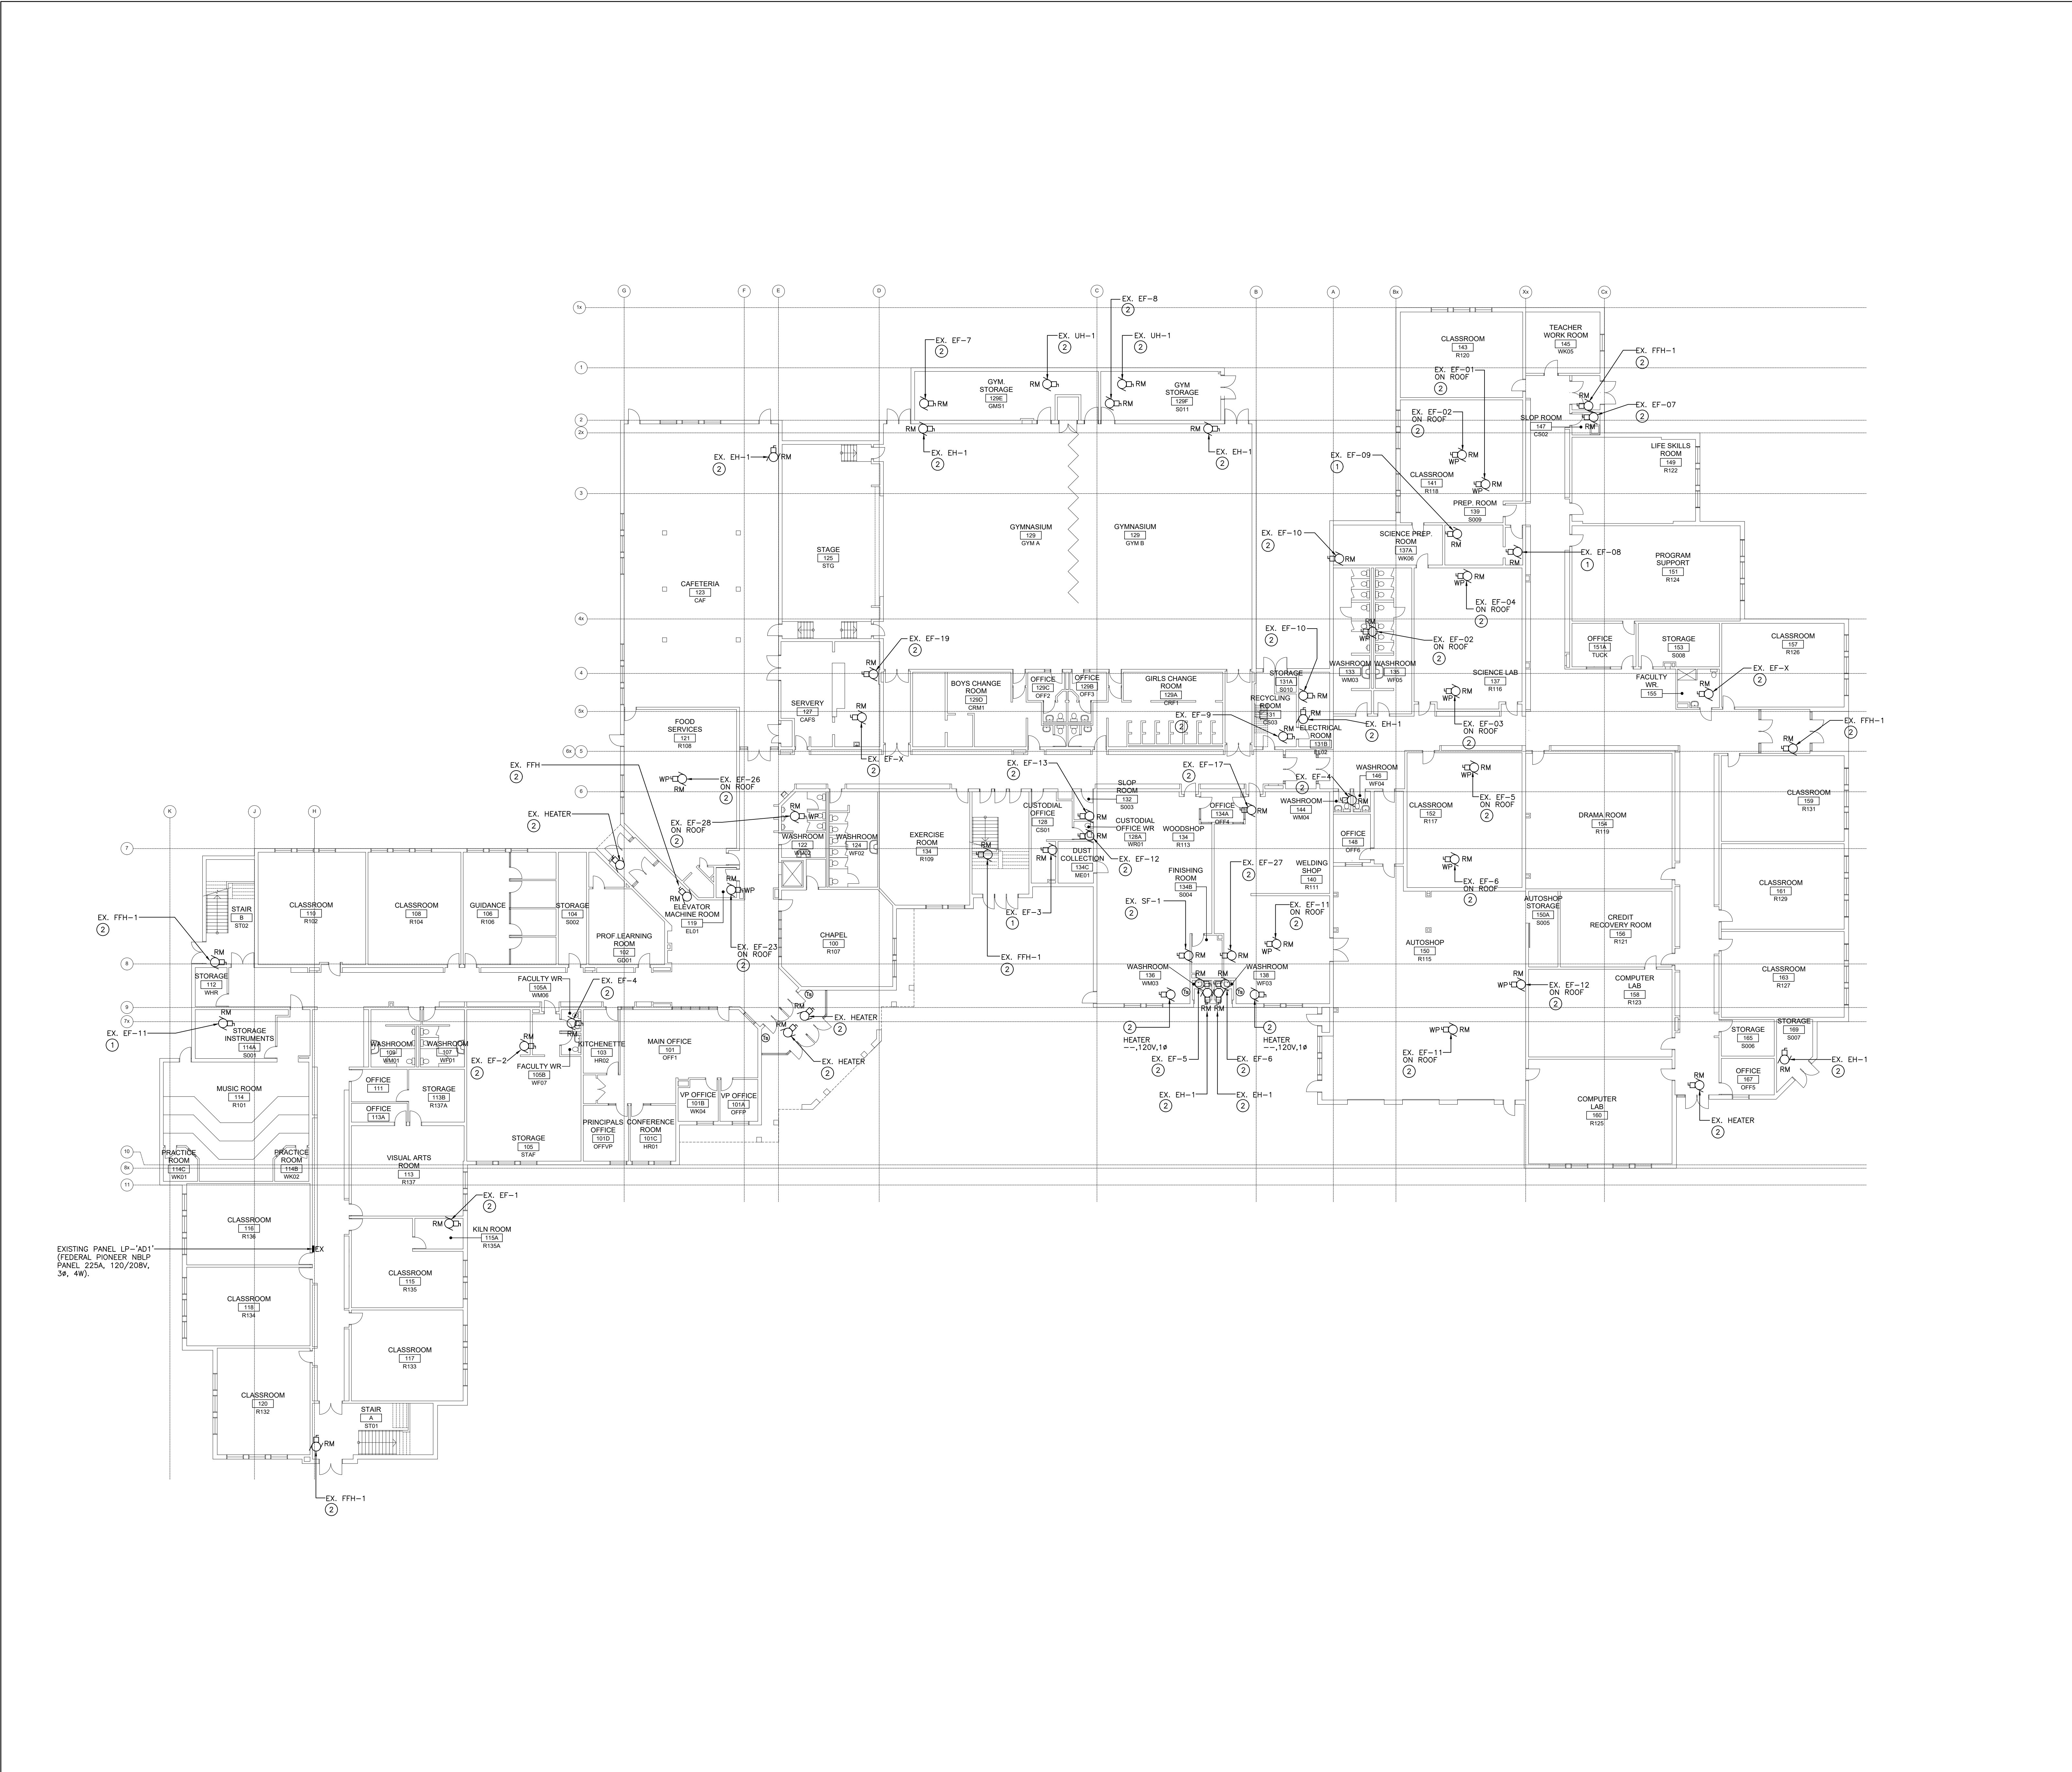


**1** GROUND FLOOR DEMOLITION PLAN  
 E100 SCALE: 1:200

| REVISIONS/SUBMISSIONS |            |                   |
|-----------------------|------------|-------------------|
| No.                   | DATE       | DESCRIPTION       |
| 1                     | 2026-04-16 | ISSUED FOR TENDER |

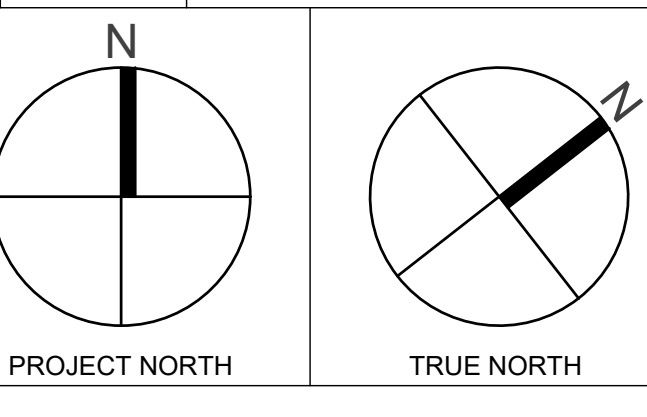

**rybka**  
 Ellard Willson  
 23 Lesmill Road, Unit 410  
 Toronto, ON M3B 3P6

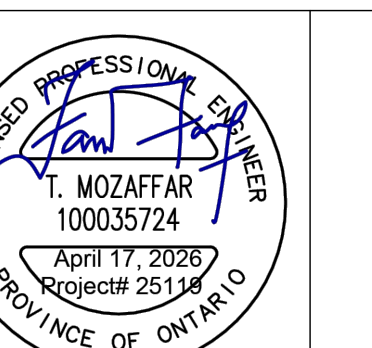


Project Title  
**ARCHBISHOP DENIS O'CONNOR MECHANICAL UPGRADES**  
 80 MANDRAKE ST.  
 AJAX ON L1S 5H4


Sheet Title  
**GROUND FLOOR - ELECTRICAL DEMOLITION PLAN**

|                |              |
|----------------|--------------|
| Project Number | 25119        |
| Date           | APR. 2026    |
| Drawn          | F.C.         |
| Checked        | T.M.         |
| Scale          | AS INDICATED |
| Drawing Number | E100         |




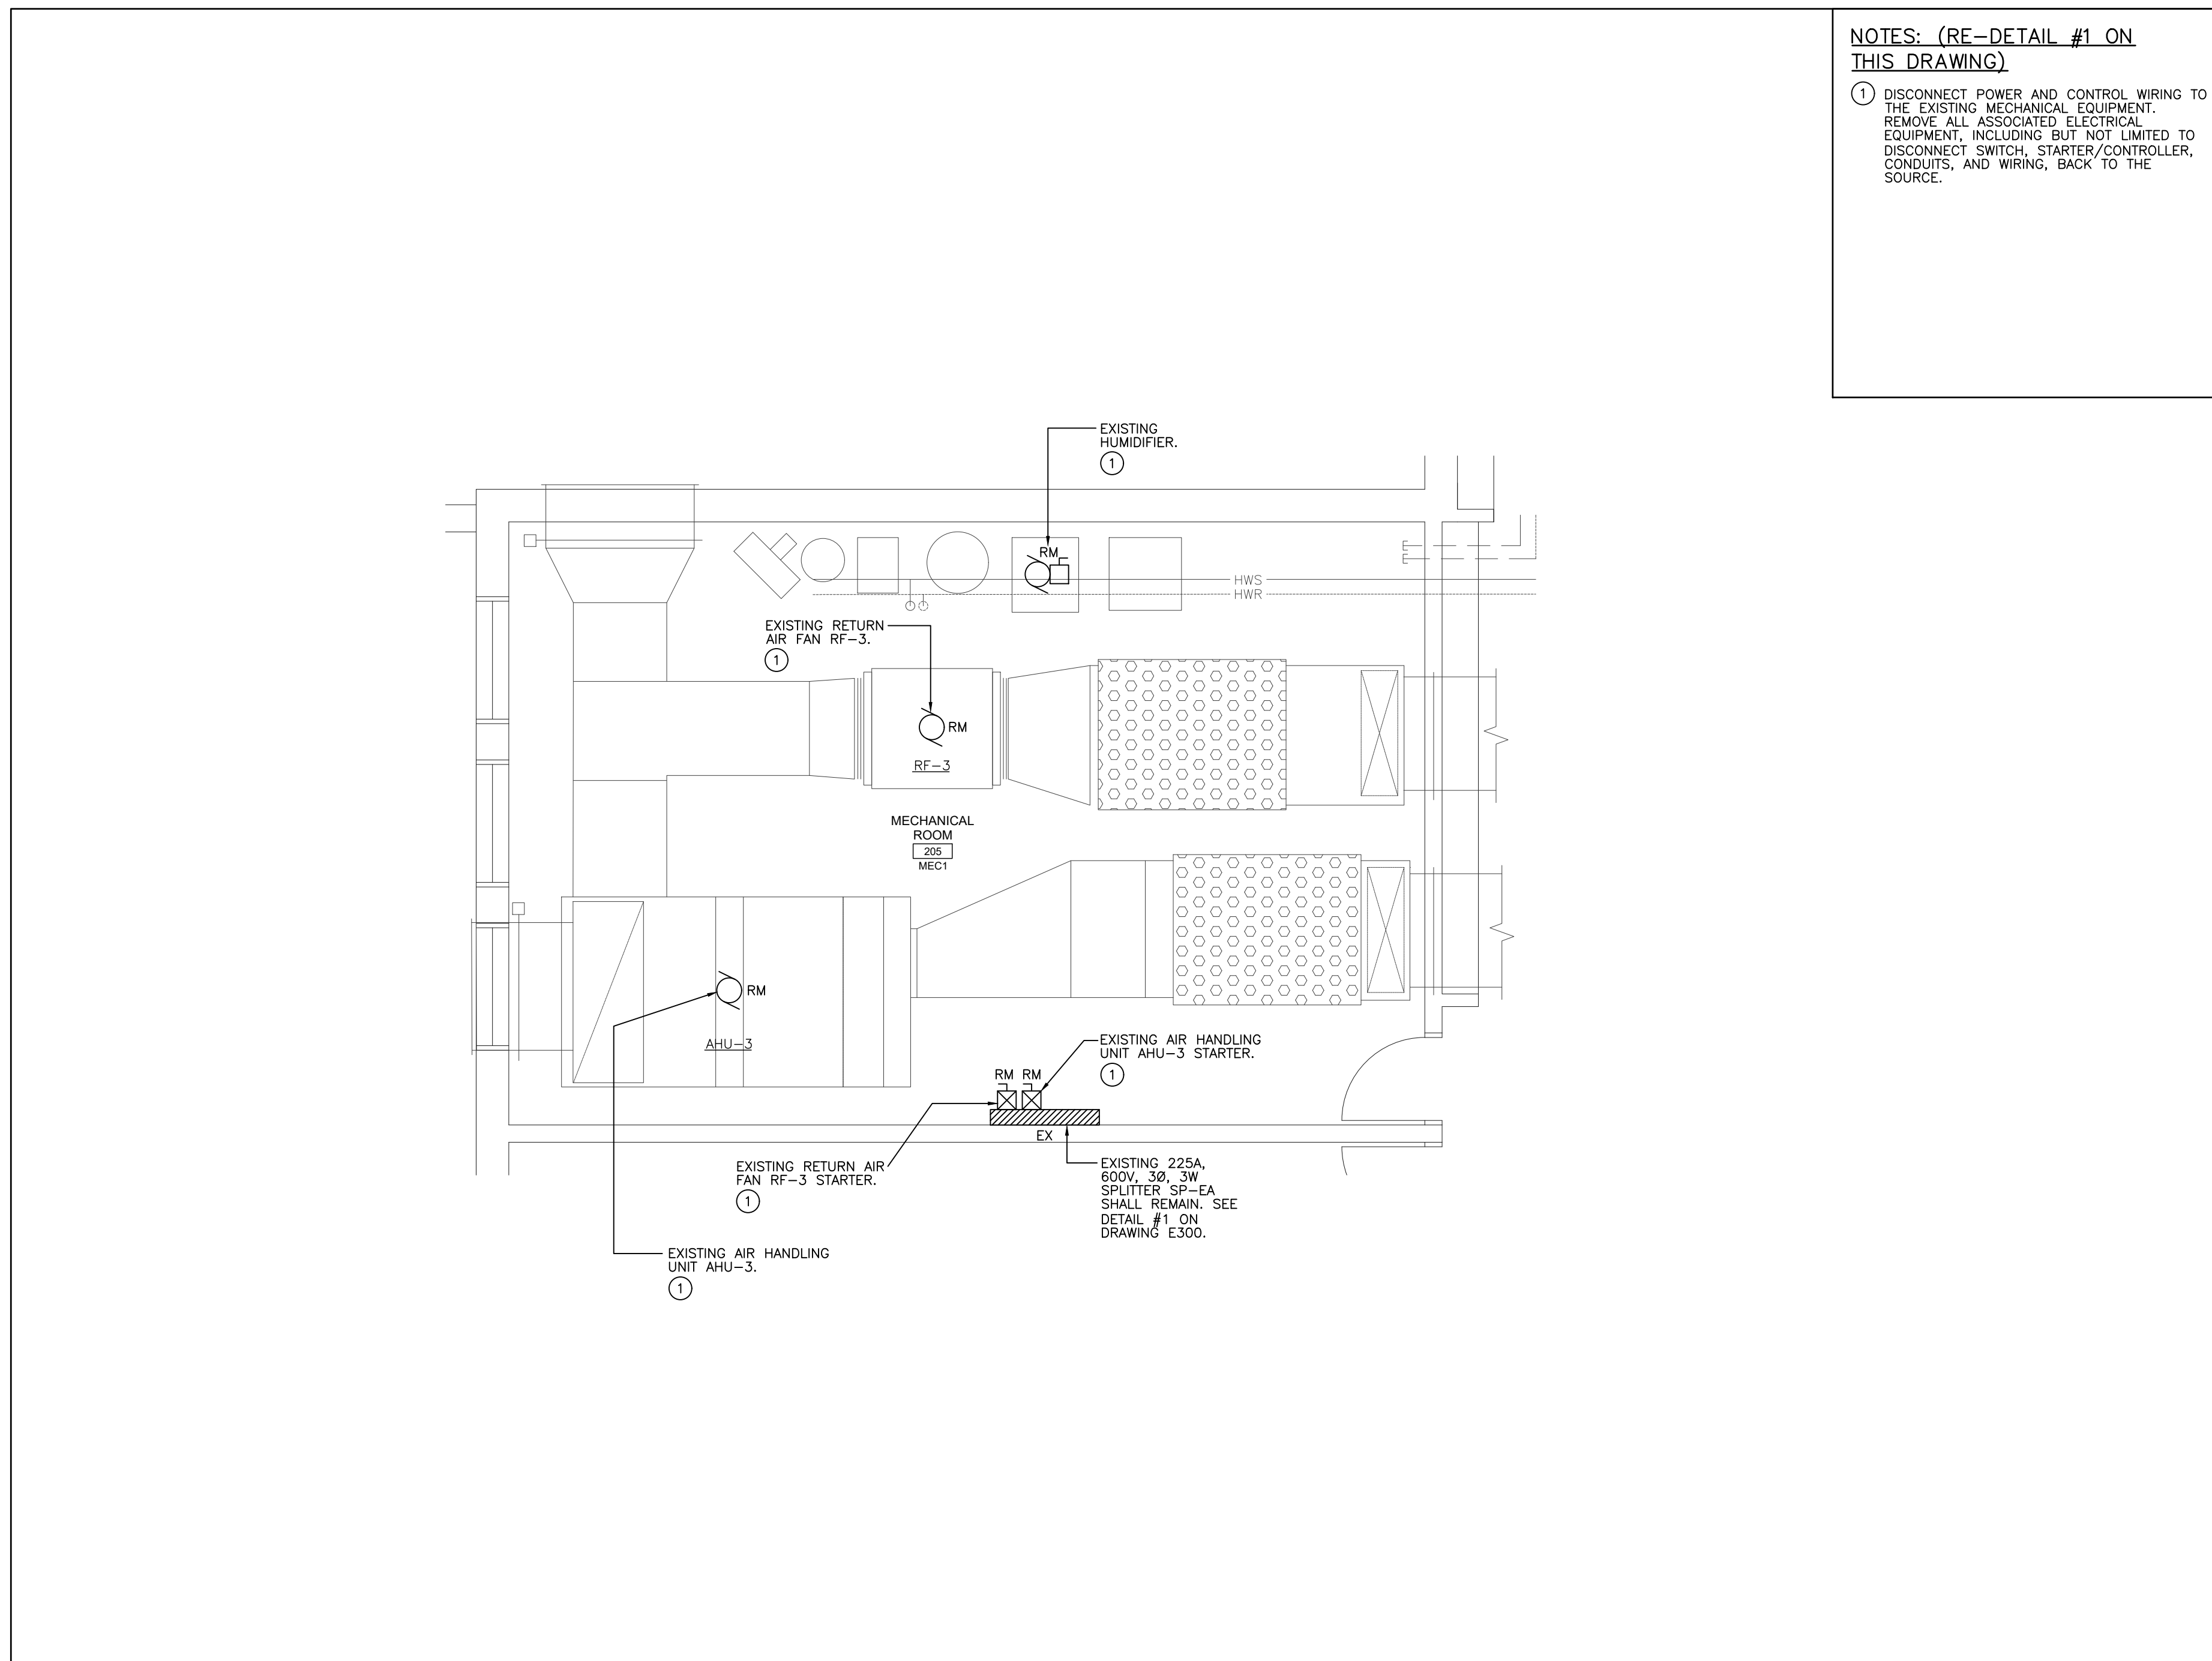


1 MECHANICAL ROOM #205 (MEC1)  
 E102 SCALE: 1:50

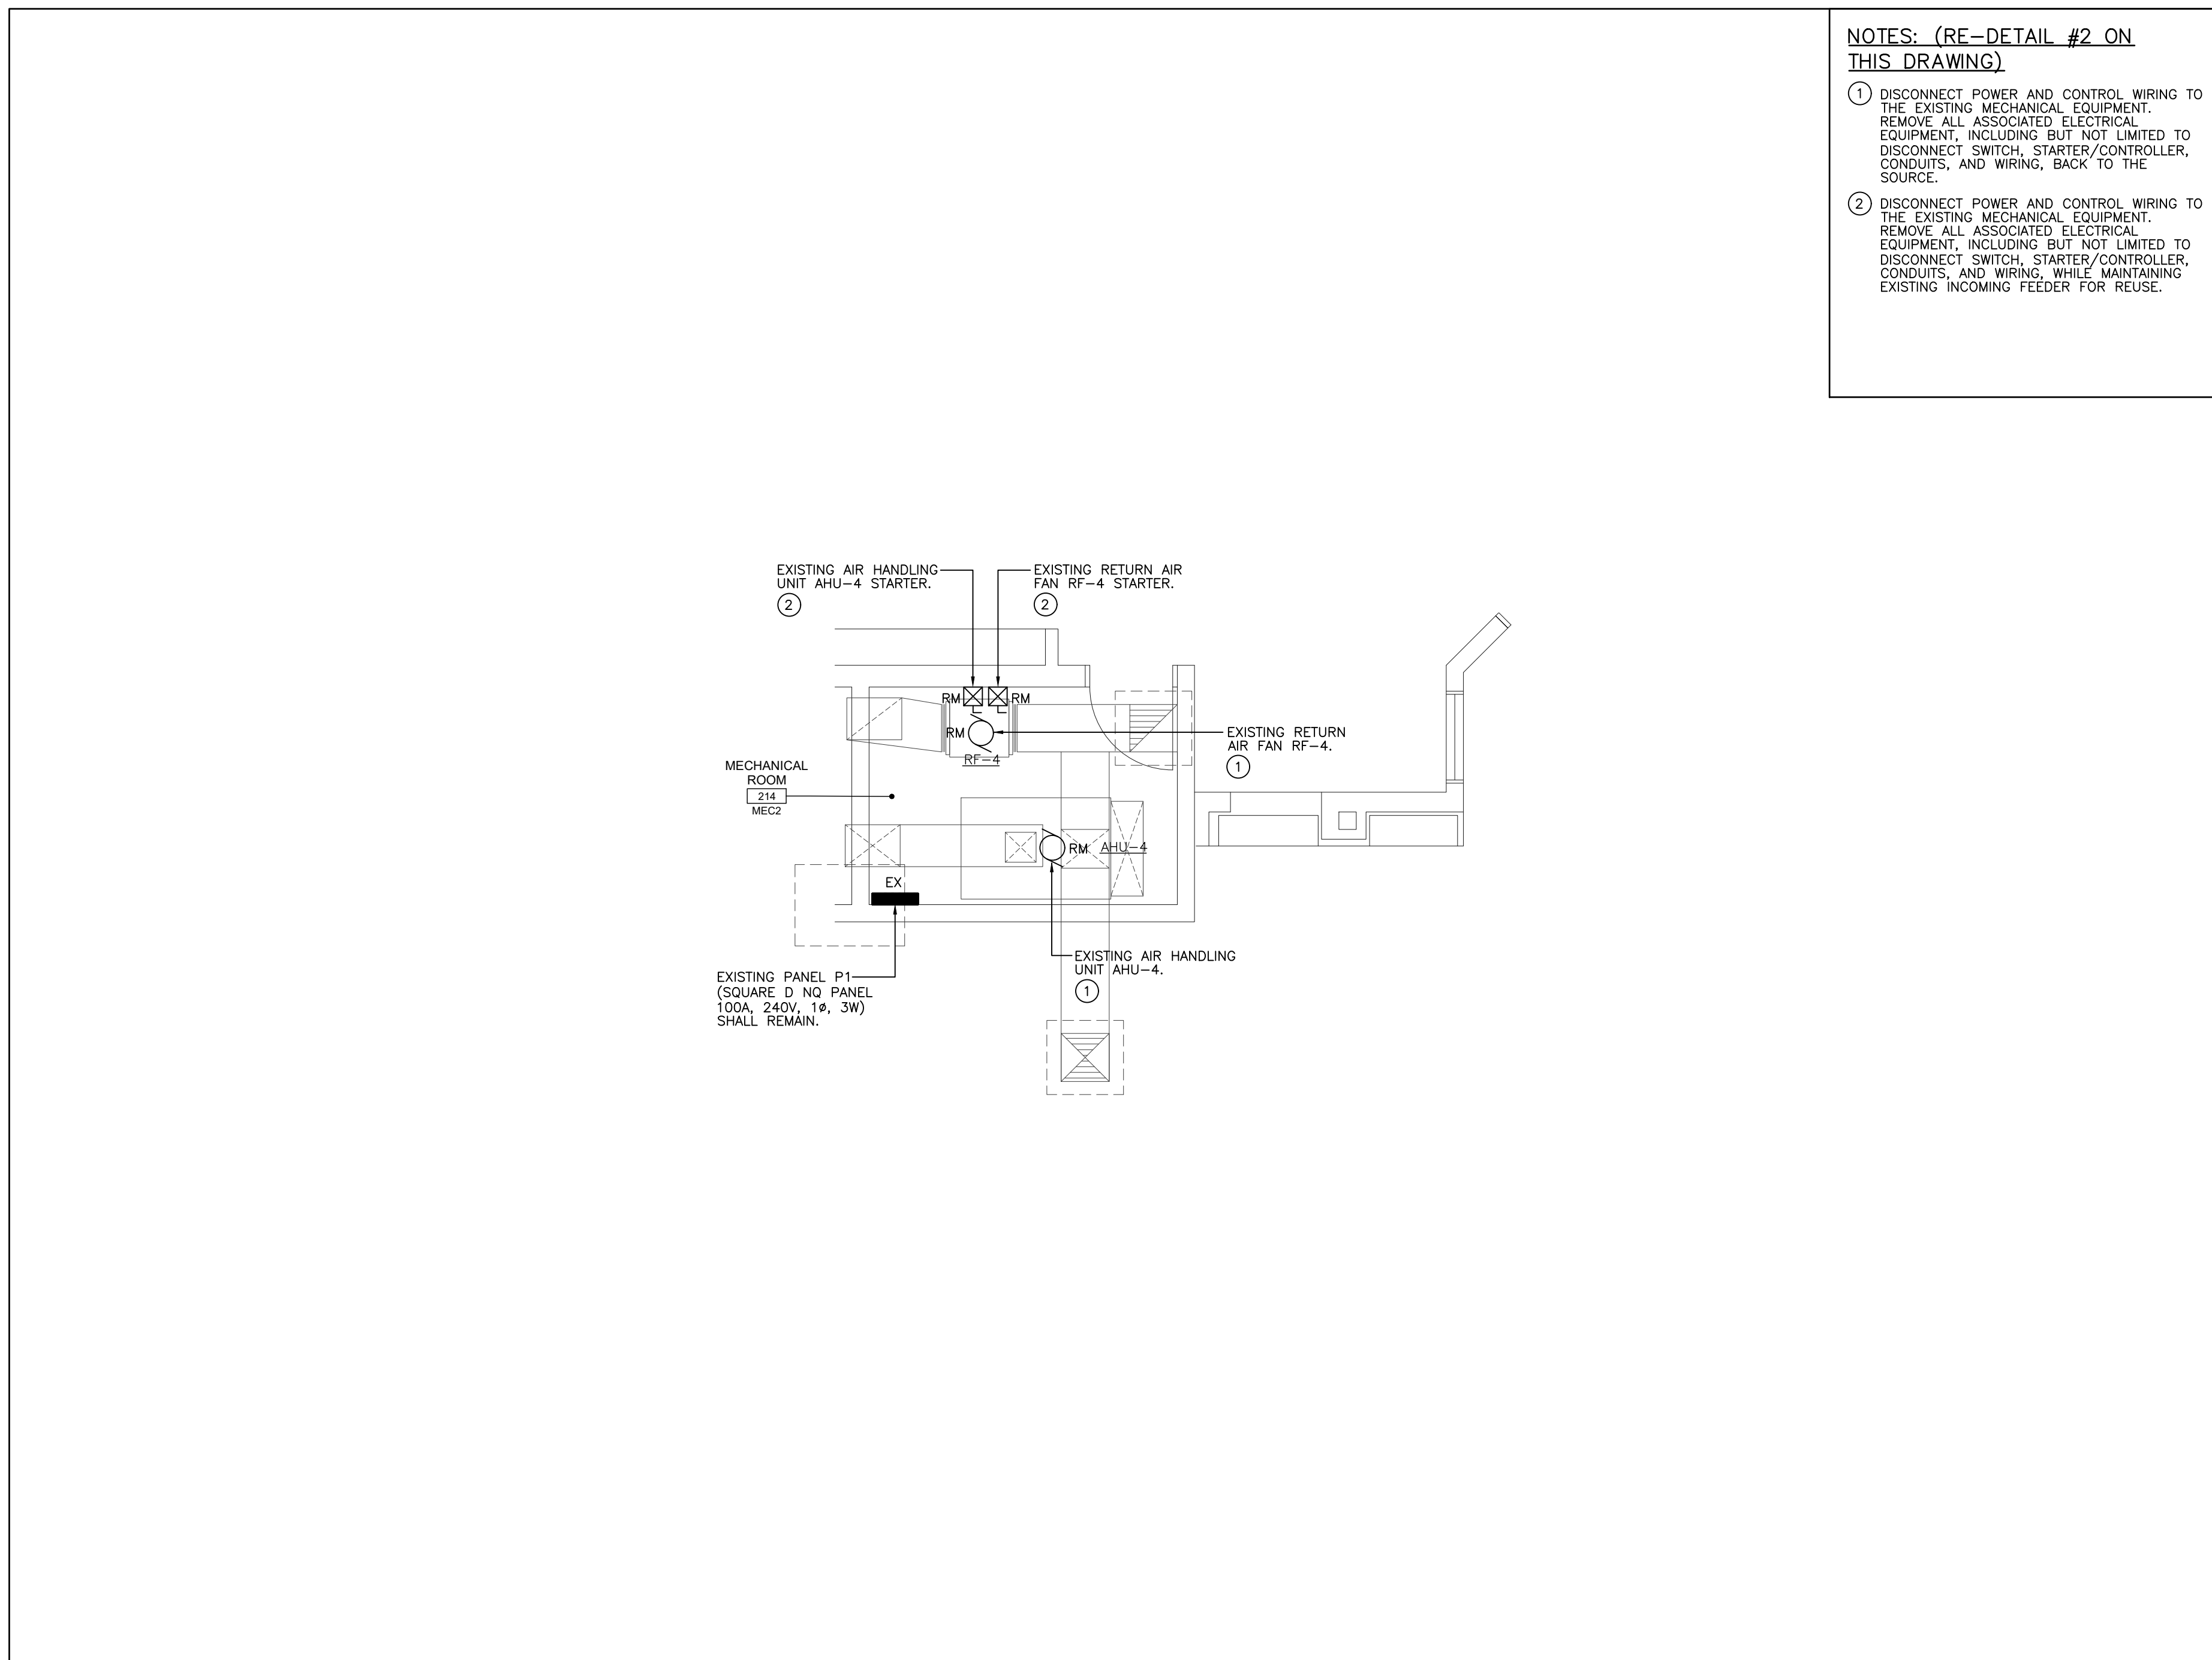

2 MECHANICAL ROOM #214 (MEC2)  
 E102 SCALE: 1:50


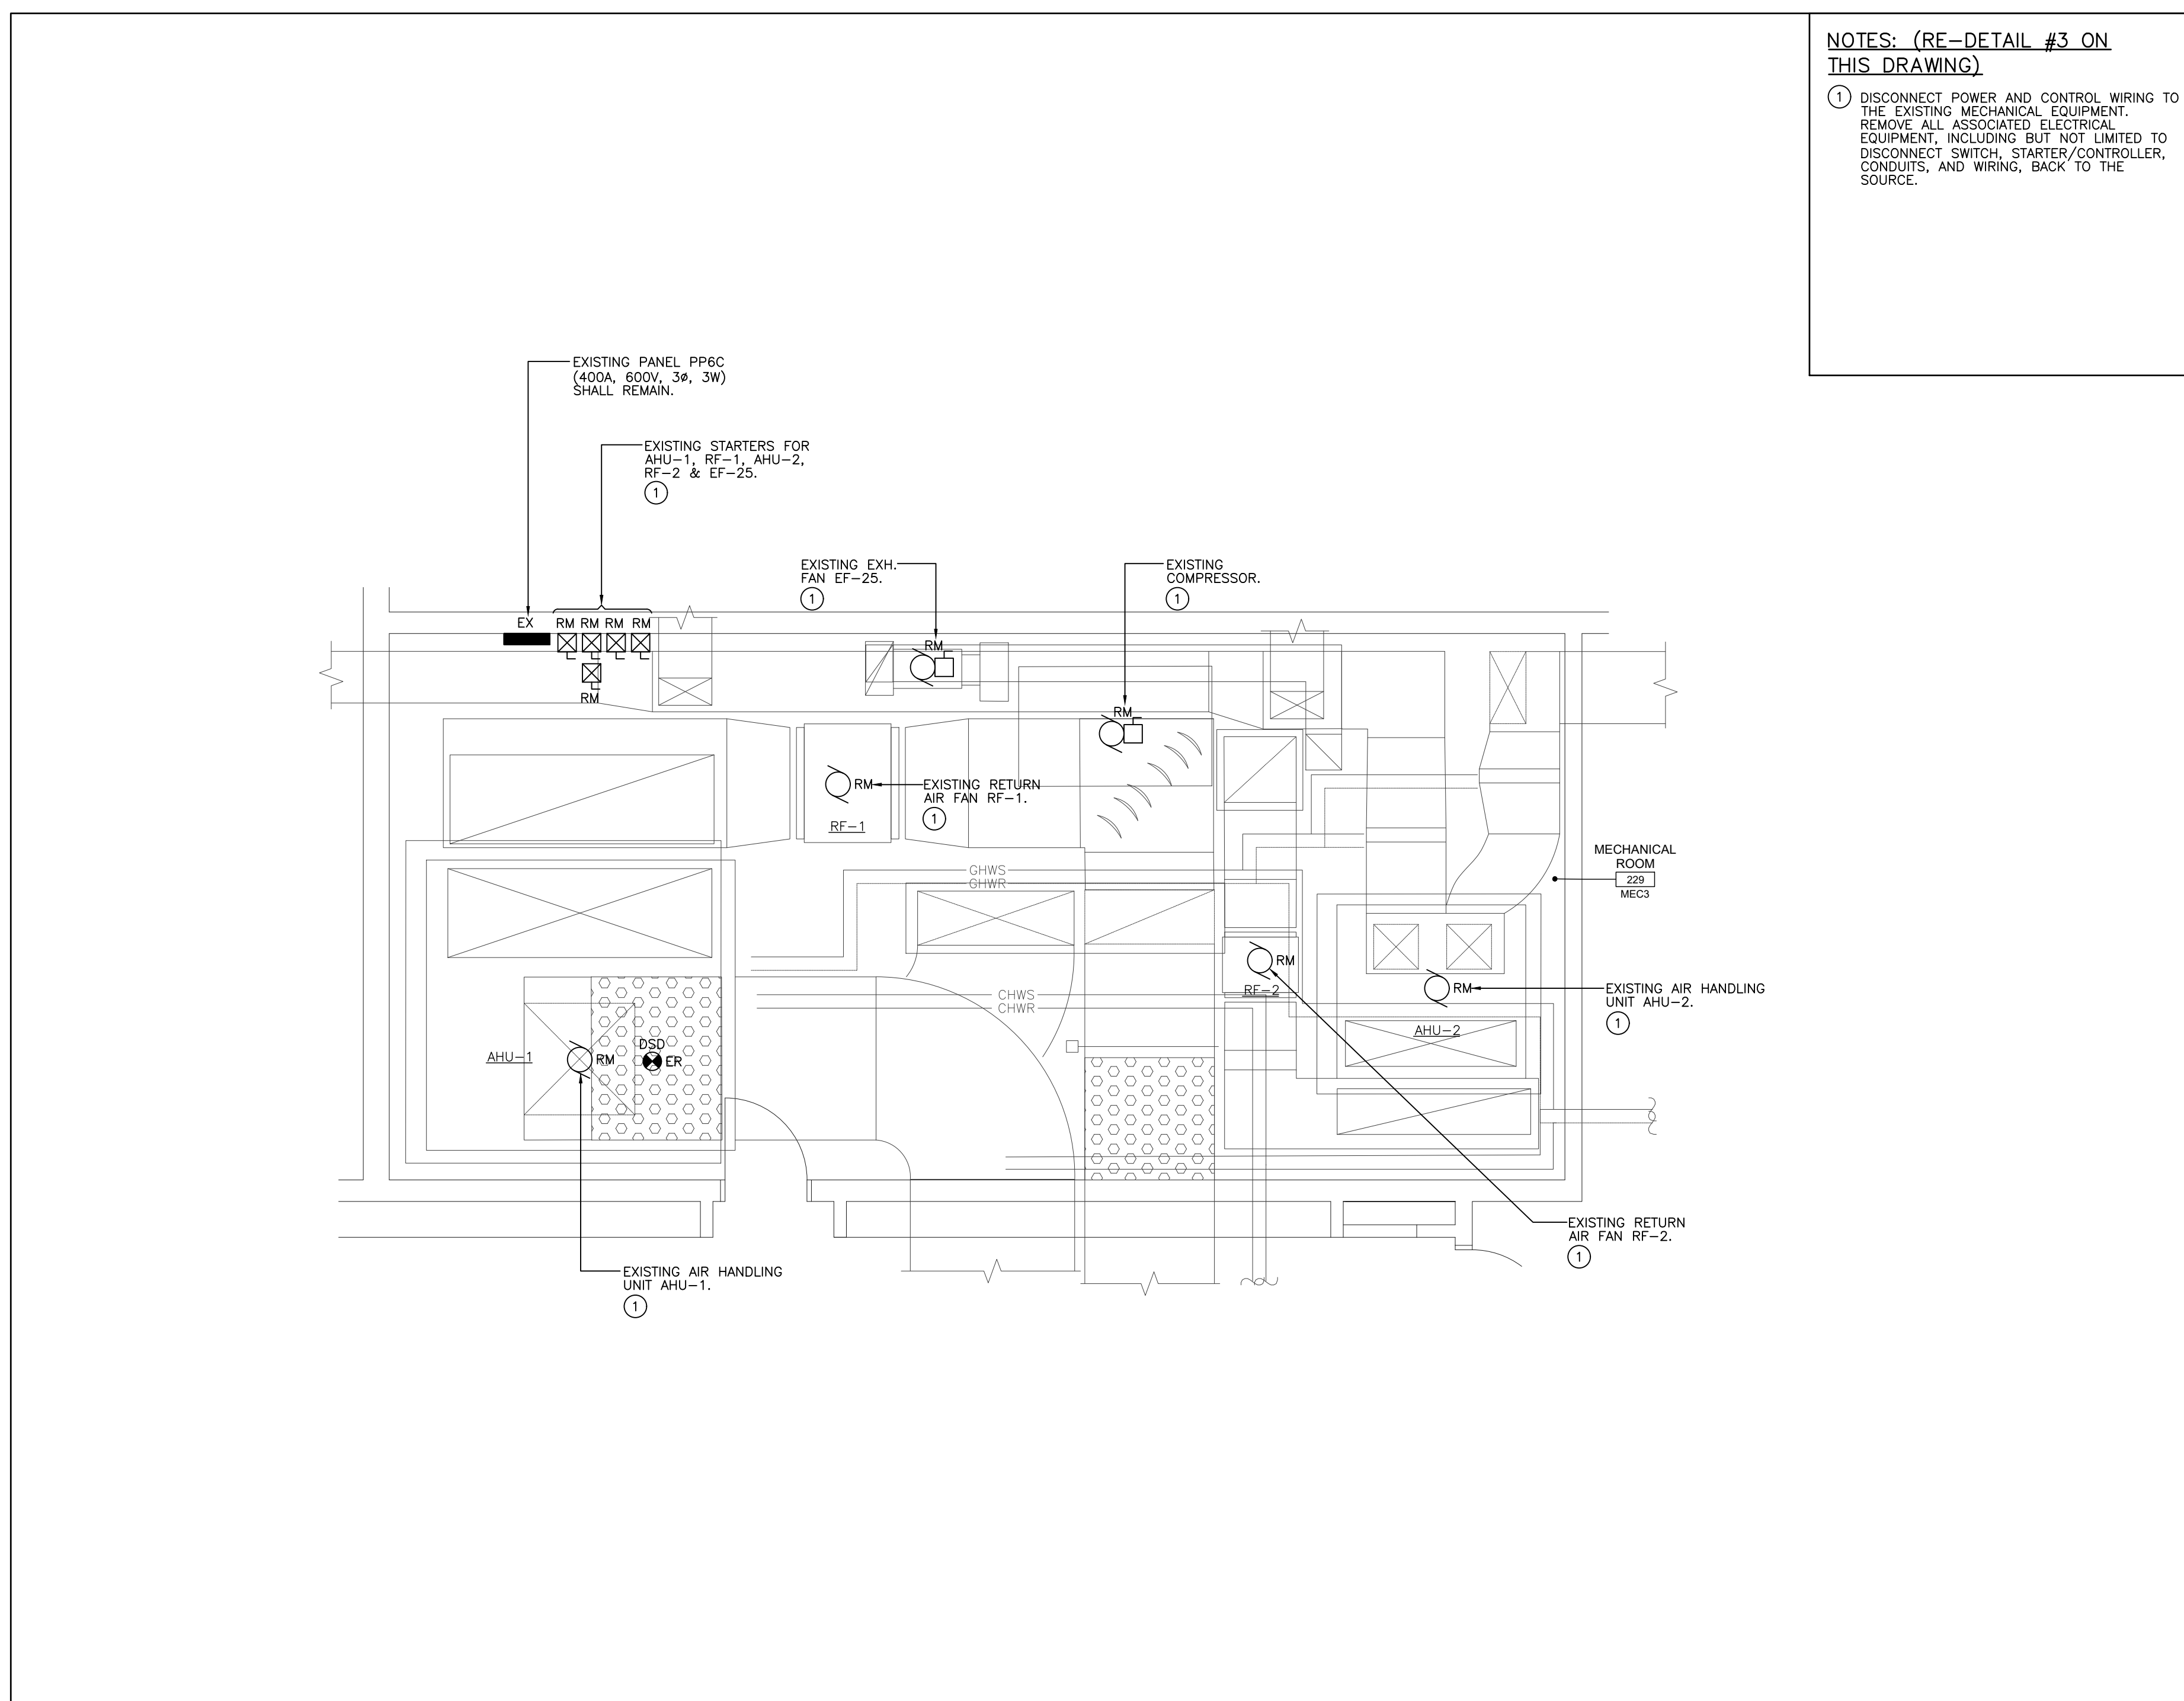


3 MECHANICAL ROOM #229 (MEC3)  
 E102 SCALE: 1:50

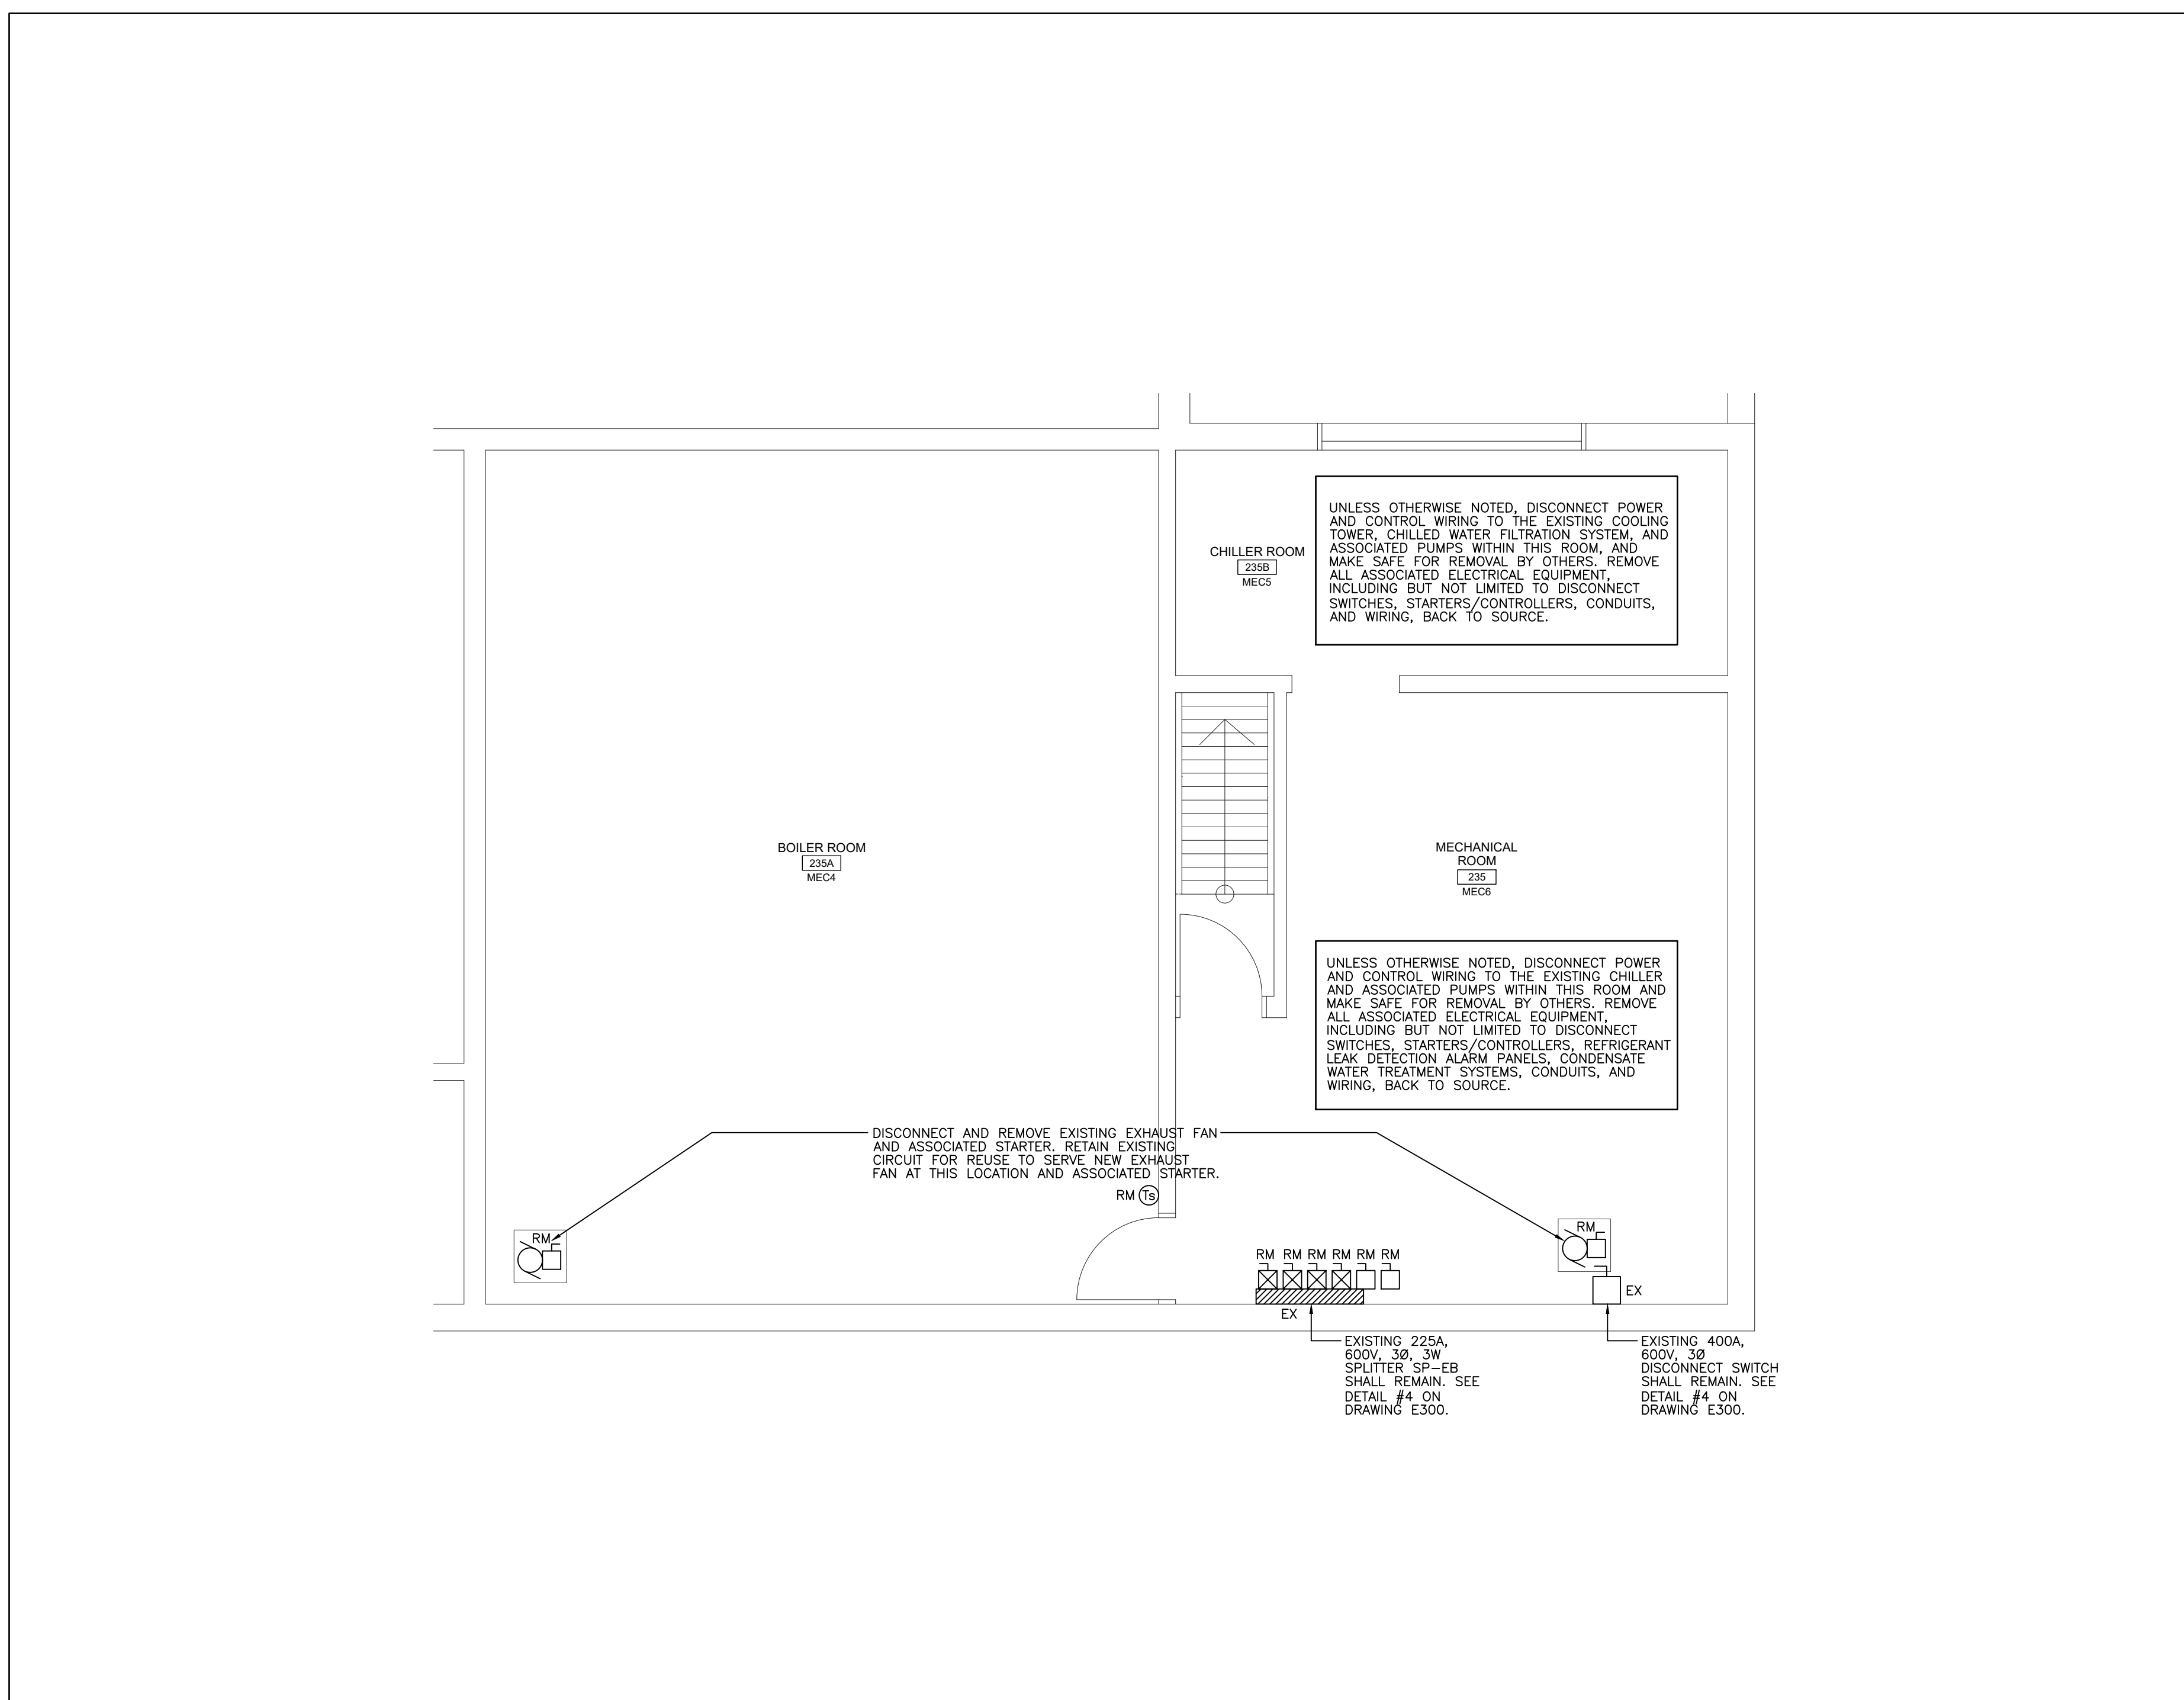

4 MECHANICAL ROOM #235 (MEC6), BOILER ROOM #235A (MEC4) AND CHILLER ROOM #235B (MEC5)  
 E102 SCALE: 1:50

| REVISIONS/SUBMISSIONS |            |                   |
|-----------------------|------------|-------------------|
| No.                   | DATE       | DESCRIPTION       |
| 1                     | 2026-04-16 | ISSUED FOR TENDER |

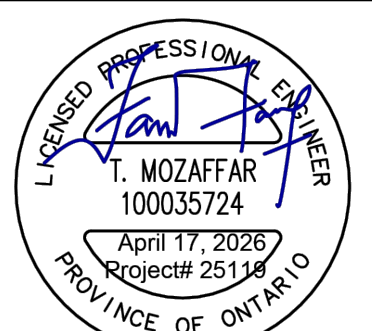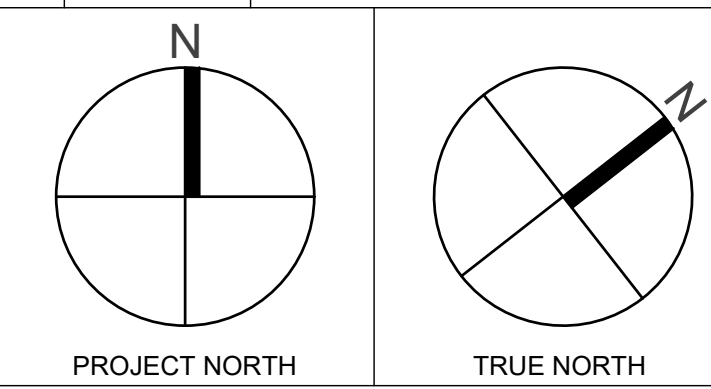

Project Title  
**ARCHBISHOP DENIS O'CONNOR MECHANICAL UPGRADES**

80 MANDRAKE ST.  
 AJAX ON L1S 5H4

Sheet Title  
**SECOND FLOOR MECHANICAL ROOMS - ELECTRICAL DEMOLITION PLANS**

|                |              |
|----------------|--------------|
| Project Number | 25119        |
| Date           | APR. 2026    |
| Drawn          | F.C.         |
| Checked        | T.M.         |
| Scale          | AS INDICATED |
| Drawing Number | <b>E102</b>  |













