



**FRAME SECTIONS**

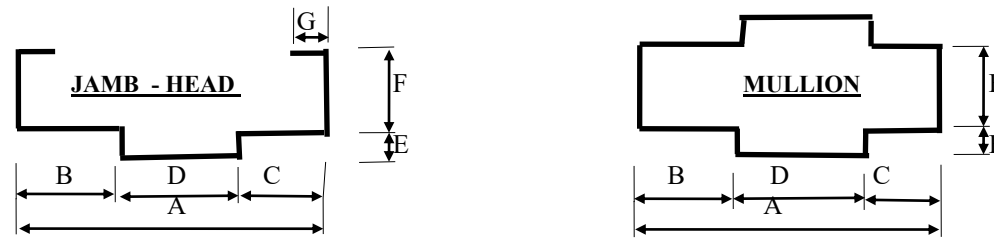


SECTION	A	B	C	D	E	F	G
1	4-3/4"	1-15/16"	1-9/16"	1-1/4"	5/8"	2"	1/2"
	121MM	49MM	40MM	32MM	16MM	51MM	13MM
2	5-3/4"	1-15/16"	1-9/16"	2-1/4"	5/8"	2"	3/8"
	146MM	49MM	40MM	57MM	16MM	51MM	10MM
3	6-3/4"	1-15/16"	1-9/16"	3-1/4"	5/8"	2"	1/2"
	172MM	49MM	40MM	83MM	16MM	51MM	13MM
4	7-3/4"	1-15/16"	1-9/16"	4-1/4"	5/8"	2"	1/2"
	197MM	49MM	40MM	108MM	16MM	51MM	13MM
5	8-3/4"	1-15/16"	1-9/16"	5-1/4"	5/8"	2"	1/2"
	222MM	49MM	40MM	133MM	16MM	51MM	13MM
6	7 1/8"	1-15/16"	1-9/16"	3 5/8"	5/8"	2"	1/2"
	210MM	49MM	40MM	121MM	16MM	51MM	13MM

**ANCHOR TYPES:-**

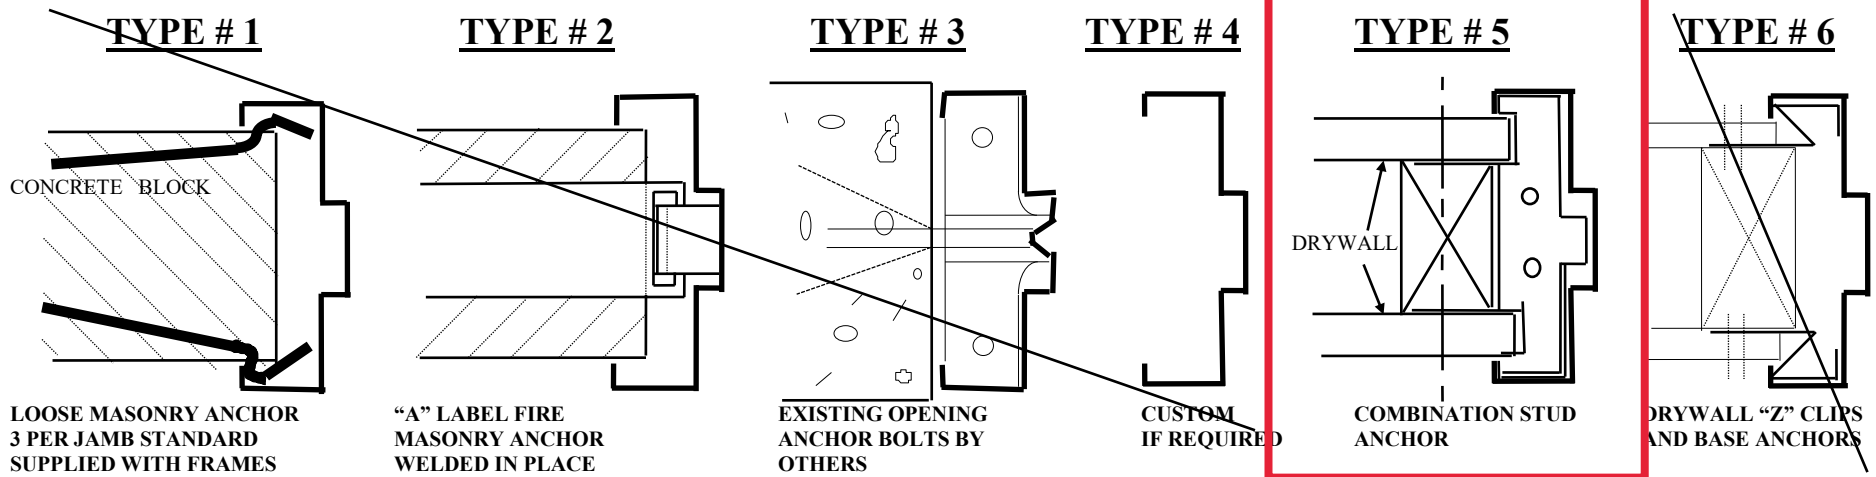

**RIVETT ARCHITECTURAL HARDWARE LTD.**

ALL AS MANUFACTURED BY S.W. FLEMING LIMITED

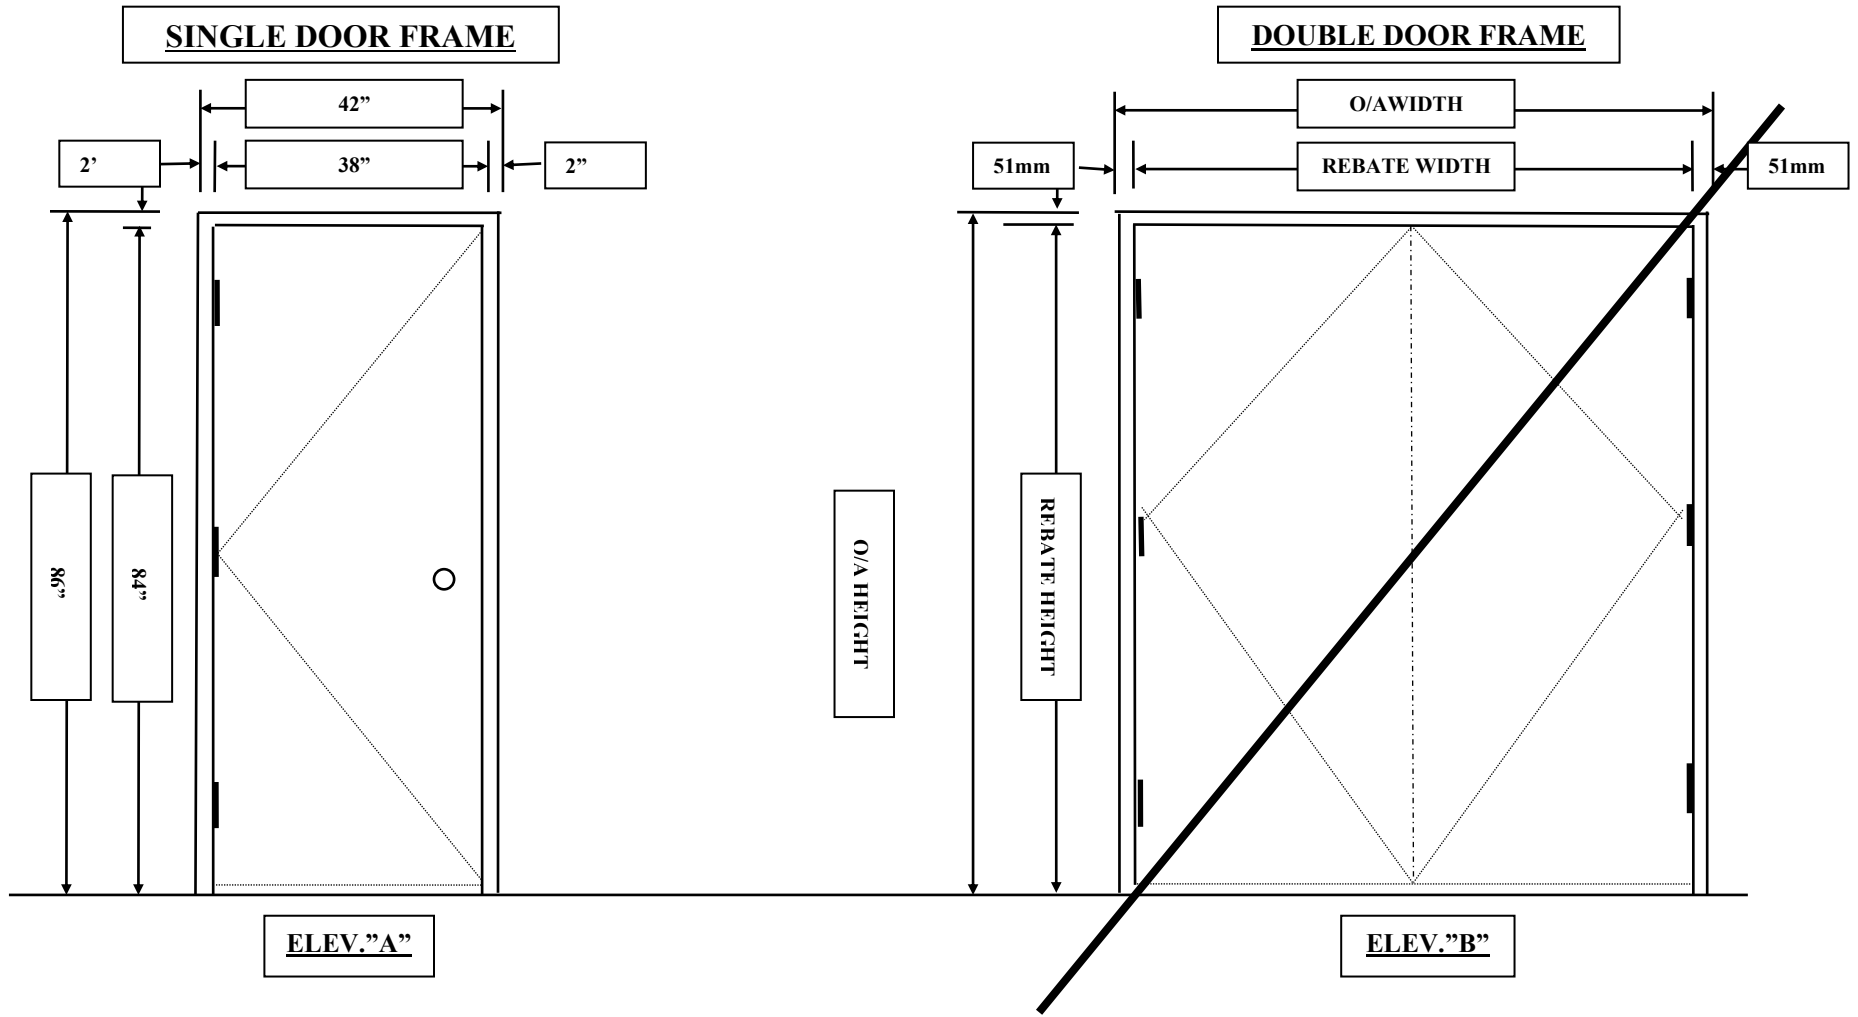

RIVETT ARCHITECTURAL HARDWARE LTD.

HOLLOW METAL DOOR ELEVATIONS

May 6, 2026

